

**KITCHEN CABINETRY FLOOR PLAN**  
 SCALE: 3/8" = 1' 0"

**Classic Bath Designs, Inc.**  
 11544 Sheldon St., Sun Valley, CA 91352  
 818.767.1144 fax: 818.767.1278

Cust: Astaire for OceanPark		PO# KITCHEN	Scale: As Noted	Room	K.0
Approved _____	Job: Default	Size: A	Dr By: Brian	03/12/2019	

24 9/16 43 3/4 11 23/32 12 11 23/32 16 3/4 39 1/2

103 5/8  
 10 3/4  
 10 3/4 2  
 23 1/2  
 23 1/2  
 13 3/8  
 13 3/8  
 18  
 18  
 1 1/2  
 36  
 30  
 4 1/2

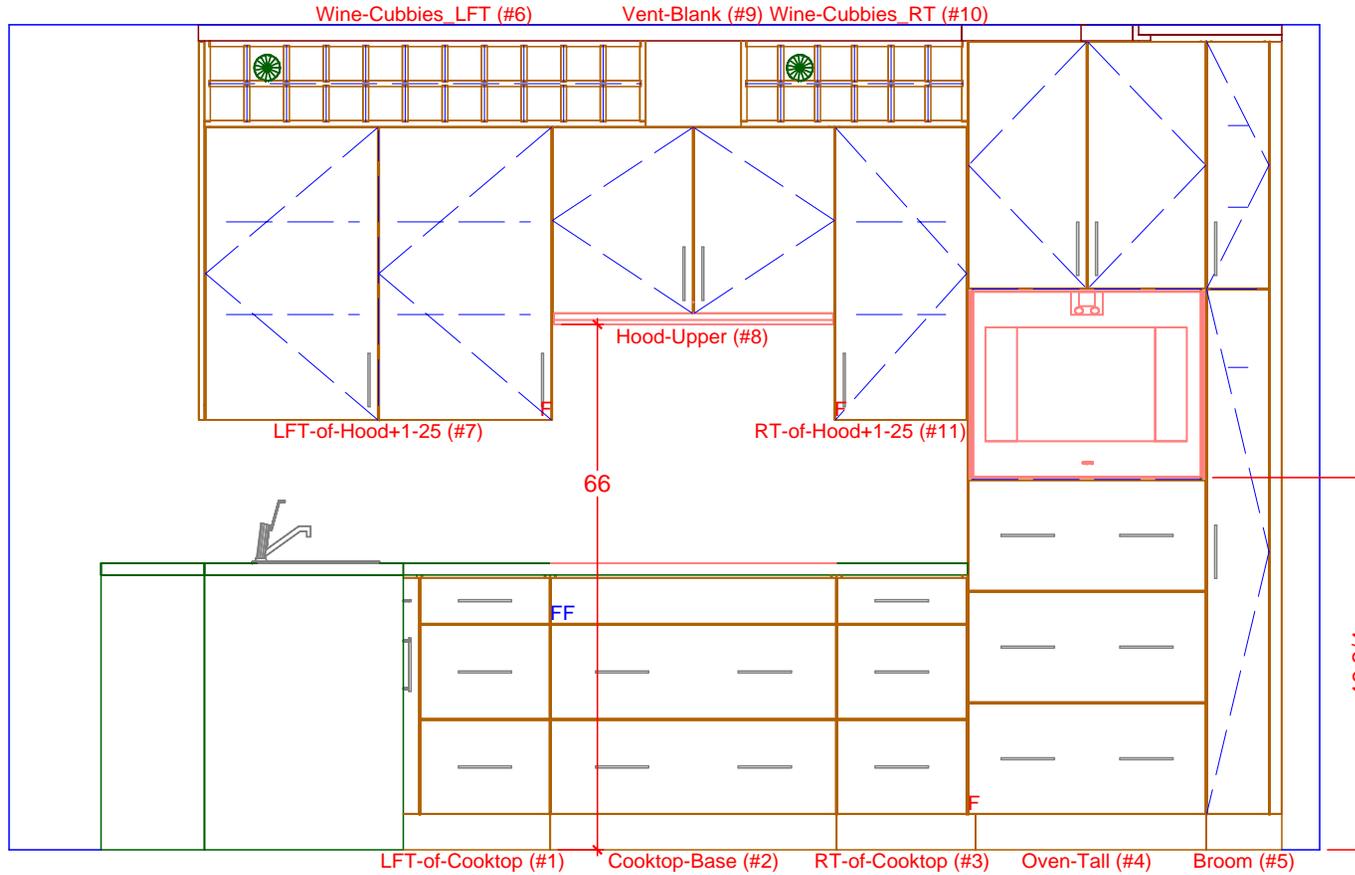

48 9/16 19 15/32 36 16 15/32 30 9 1/2  
 160

1

KITCHEN ELEVATION - COOKTOP/OVEN RUN

SCALE: 1/2" = 1' 0"

**Classic Bath Designs, Inc.**  
 11544 Sheldon St., Sun Valley, CA 91352  
 818.767.1144 fax: 818.767.1278



Cust: Astaire for OceanPark

PO# KITCHEN

Scale: As Noted

Room

Approved \_\_\_\_\_


Job: Default

Size: A

Dr By: Brian

03/12/2019

K.1

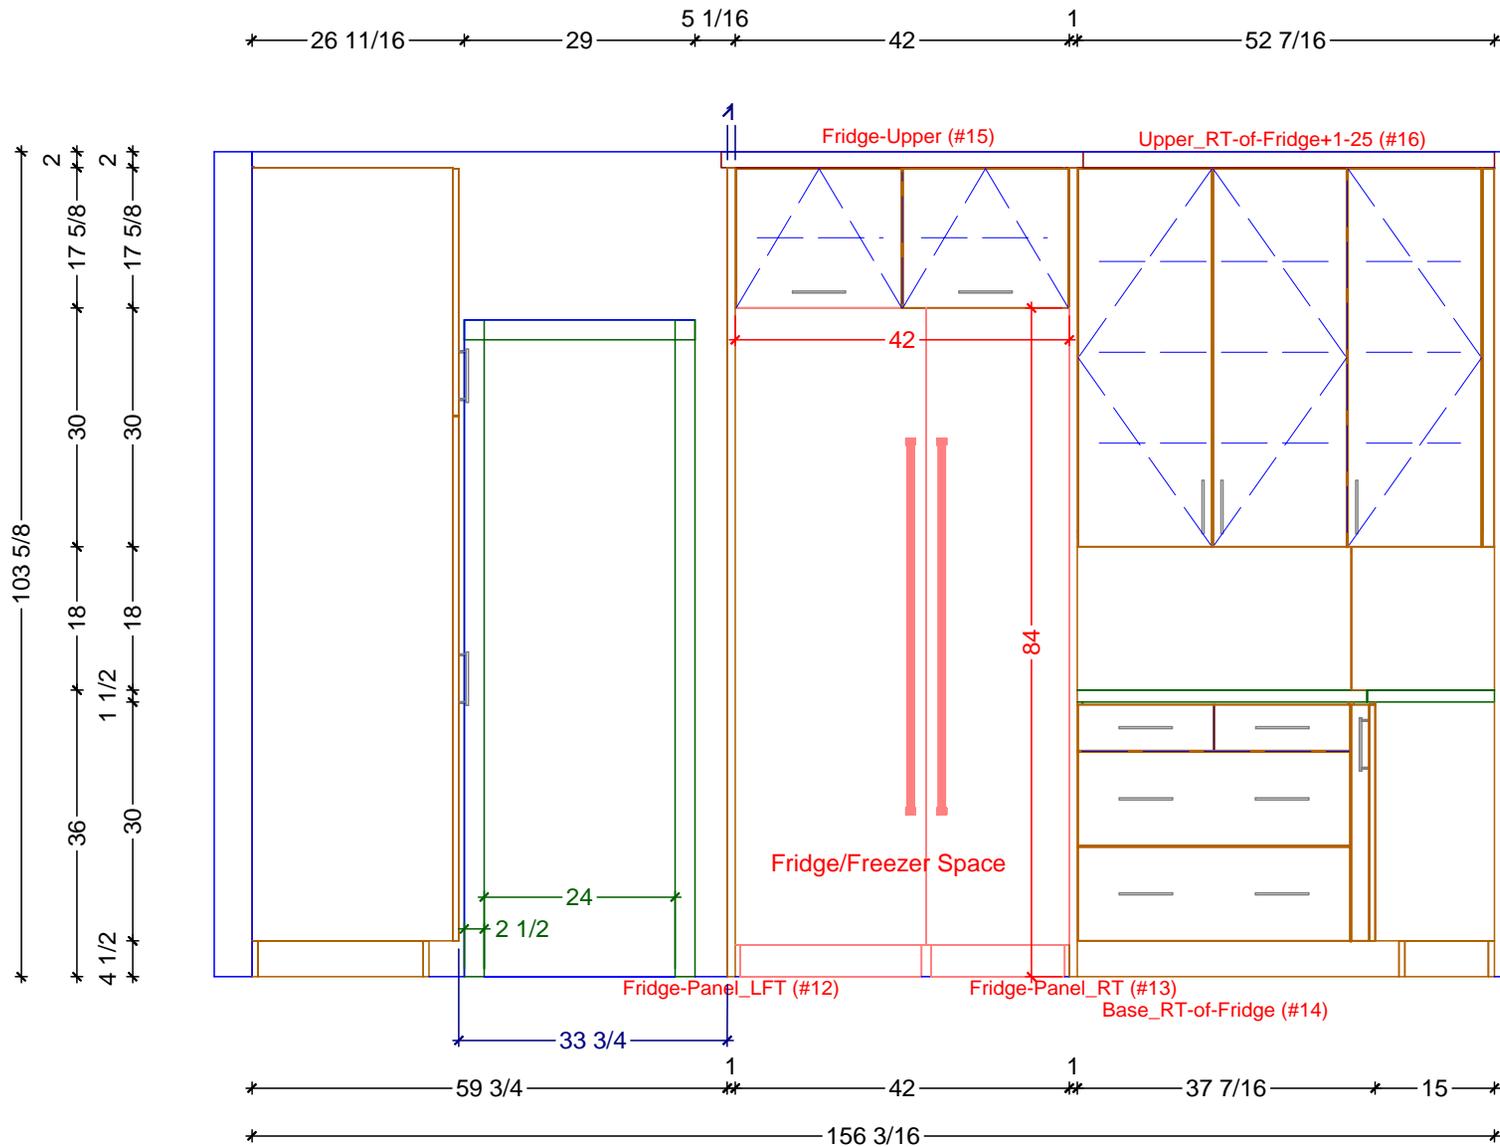

1

KITCHEN ELEVATION - FRIDGE/FREEZER RUN

SCALE: 1/2" = 1' 0"


**Classic Bath Designs, Inc.**  
 11544 Sheldon St., Sun Valley, CA 91352  
 818.767.1144 fax: 818.767.1278



Cust: Astaire for OceanPark		PO# KITCHEN	Scale: As Noted	Room	K.2
Approved _____	Job: Default	Size: A	Dr By: Brian	03/12/2019	

18 23 3/8 13 1/8 46 7/8 13 1/8 39 5/8

103 5/8  
 37 5/8  
 33 5/8  
 4  
 12  
 2  
 4  
 12  
 1 1/2  
 36  
 30  
 4 1/2

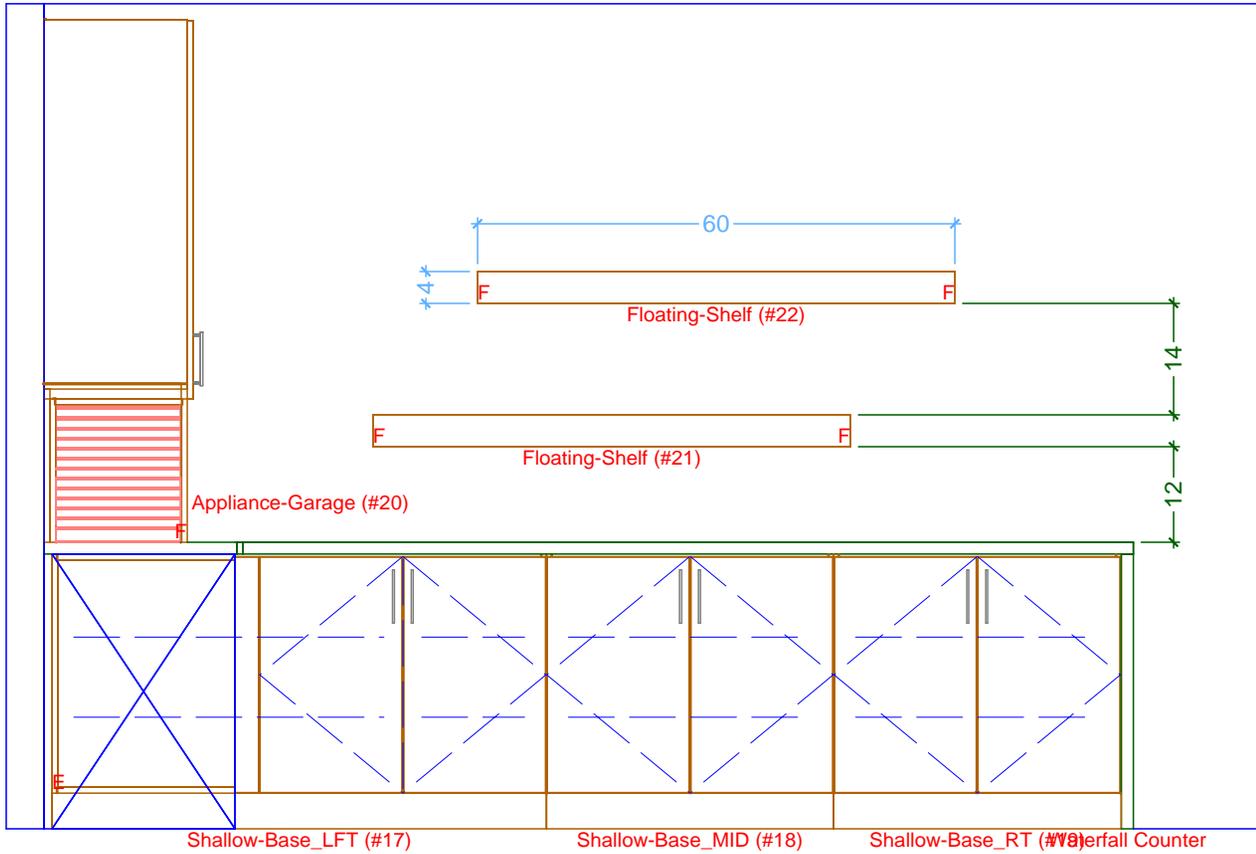

1  
 23 39 5/32 36 3/32 36 5/32 18 11/16  
 154 1/8

1

KITCHEN ELEVATION - SHALLOW CABINETS RUN

SCALE: 1/2" = 1' 0"

**Classic Bath Designs, Inc.**  
 11544 Sheldon St., Sun Valley, CA 91352  
 818.767.1144 fax: 818.767.1278



Cust: Astaire for OceanPark

PO# KITCHEN

Scale: As Noted

Room

Approved \_\_\_\_\_


Job: Default

Size: A

Dr By: Brian


03/12/2019

K.3

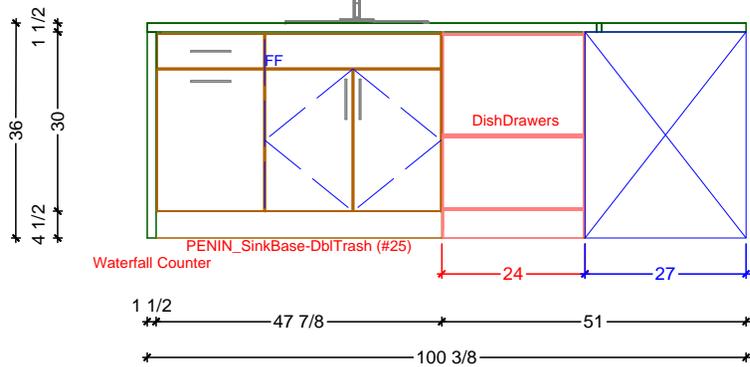

**1** KITCHEN ELEVATION - INSIDE PENINSULA  
SCALE: 3/8" = 1' 0"

← 13 7/8 → ← 86 1/2 →

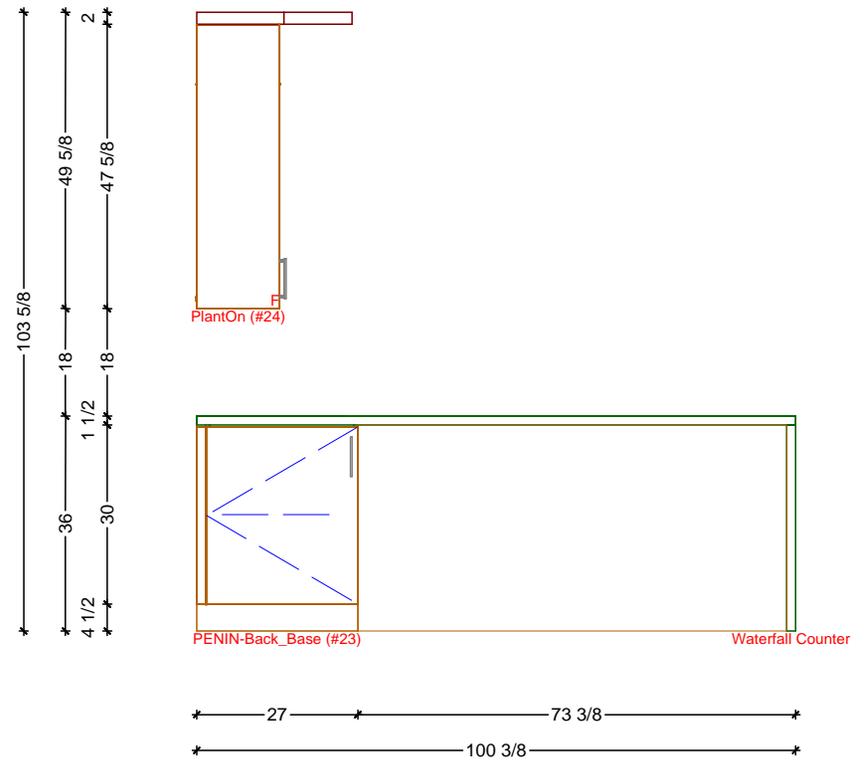

**2** KITCHEN ELEVATION - OUTSIDE PENINSULA  
SCALE: 3/8" = 1' 0"

**Classic Bath Designs, Inc.**  
11544 Sheldon St., Sun Valley, CA 91352  
818.767.1144 fax: 818.767.1278



Cust: Astaire for OceanPark	PO# KITCHEN	Scale: As Noted	Room	<b>K.4</b>
Approved _____	Job: Default	Size: A	Dr By: Brian 03/12/2019	



**Classic Bath Designs, Inc.**  
 11544 Sheldon St., Sun Valley, CA 91352  
 818.767.1144 fax: 818.767.1278



Cust: Astaire for OceanPark

PO# KITCHEN

Scale: As Noted

Room

Approved \_\_\_\_\_

Job: Default

Size: A

Dr By: Brian

03/12/2019

Rndr




**Classic Bath Designs, Inc.**  
 11544 Sheldon St., Sun Valley, CA 91352  
 818.767.1144 fax: 818.767.1278



Cust: Astaire for OceanPark		PO# KITCHEN	Scale: As Noted	Room
Approved _____	Job: Default	Size: A	Dr By: Brian	03/12/2019

**Rndr**

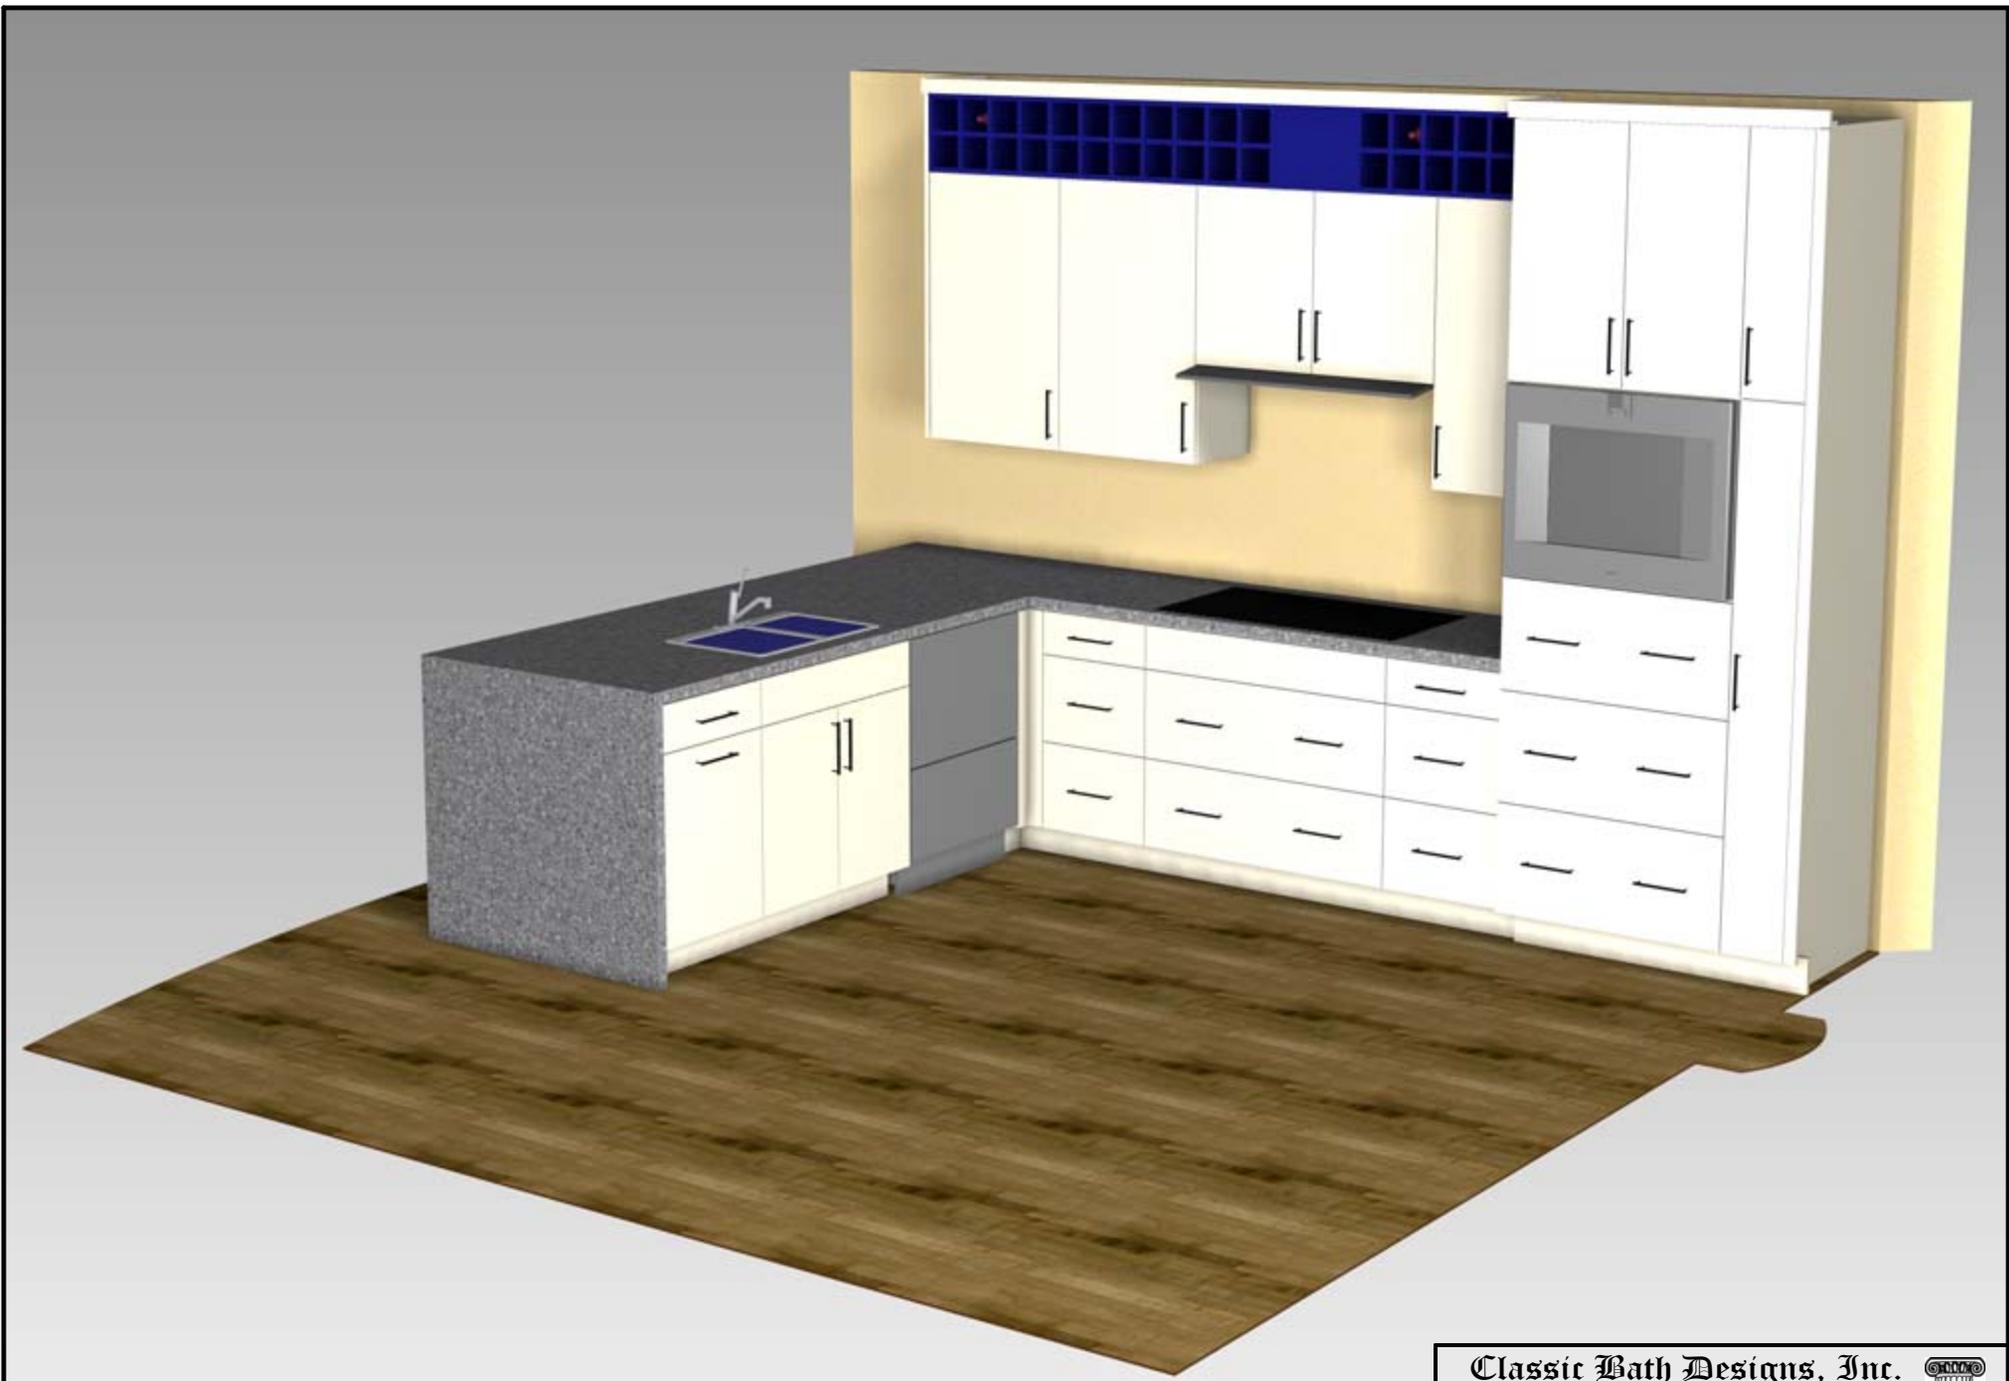

**Classic Bath Designs, Inc.**  
 11544 Sheldon St., Sun Valley, CA 91352  
 818.767.1144 fax: 818.767.1278



Cust: Astaire for OceanPark		PO# KITCHEN	Scale: As Noted	Room
Approved _____	Job: Default	Size: A	Dr By: Brian	03/12/2019

Rndr