
 **KITCHEN CABINERY FLOOR PLAN**
SCALE: 3/8" = 1' 0"

Classic Bath Designs, Inc.
11544 Sheldon St., Sun Valley, CA 91352
818.767.1144 fax: 818.767.1278

Cust: Astaire for OceanPark		PO# KITCHEN	Scale: As Noted	Room	K.0
Approved _____	Job: Default	Size: A	Dr By: Brian	03/16/2019	

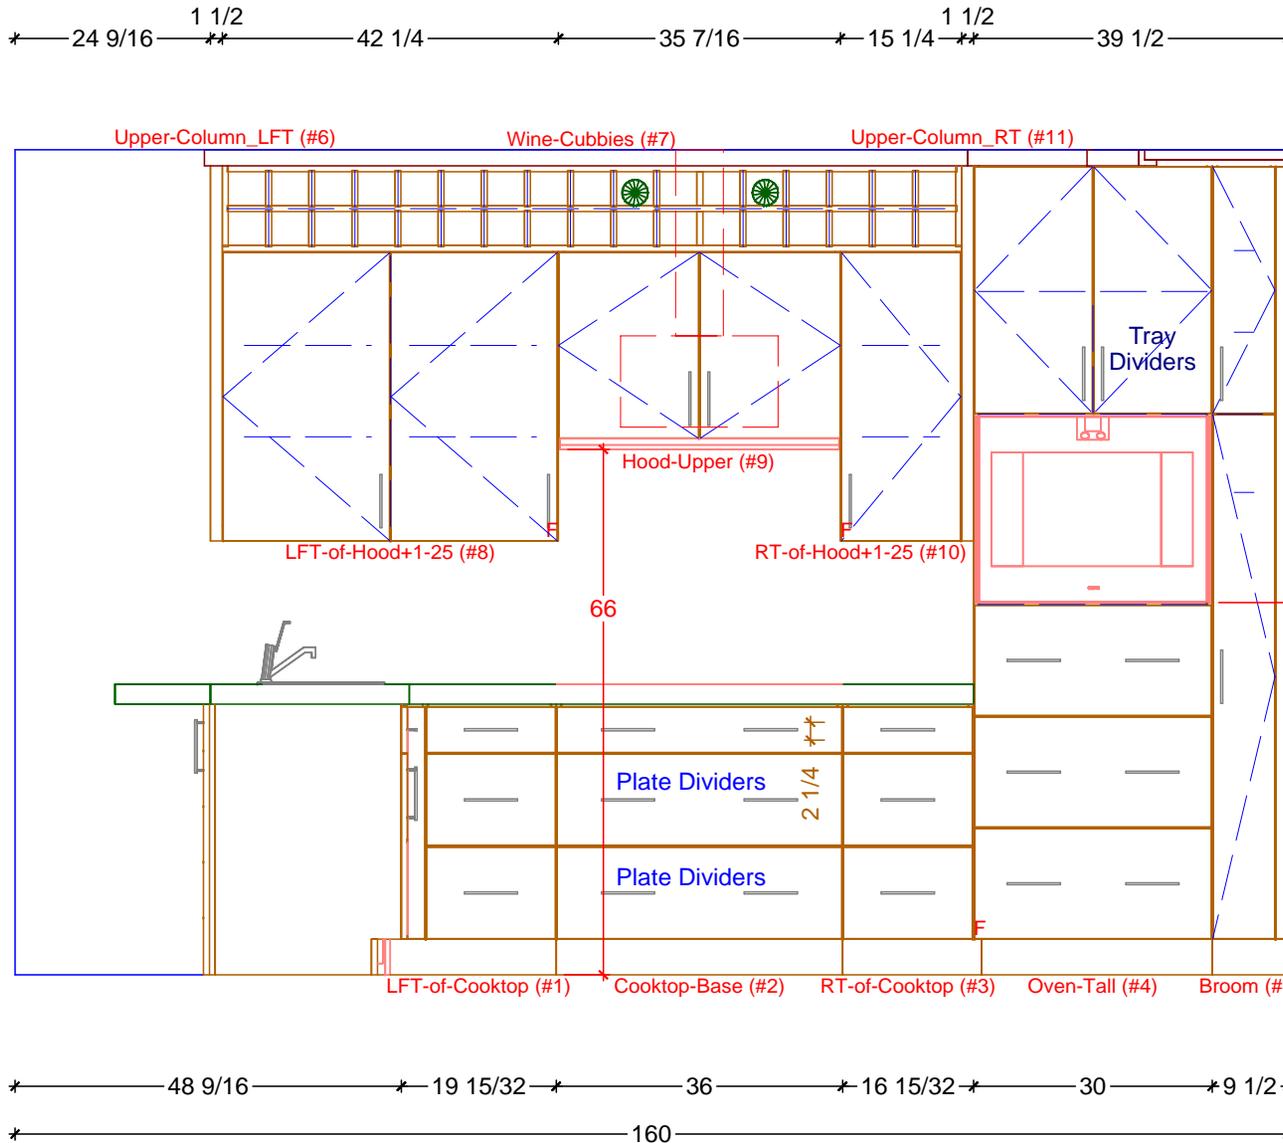

1


KITCHEN ELEVATION - COOKTOP/OVEN RUN

SCALE: 1/2" = 1' 0"

Classic Bath Designs, Inc.
 11544 Sheldon St., Sun Valley, CA 91352
 818.767.1144 fax: 818.767.1278




Cust: Astaire for OceanPark		PO# KITCHEN	Scale: As Noted	Room	K.1
Approved _____	Job: Default	Size: A	Dr By: Brian	03/16/2019	

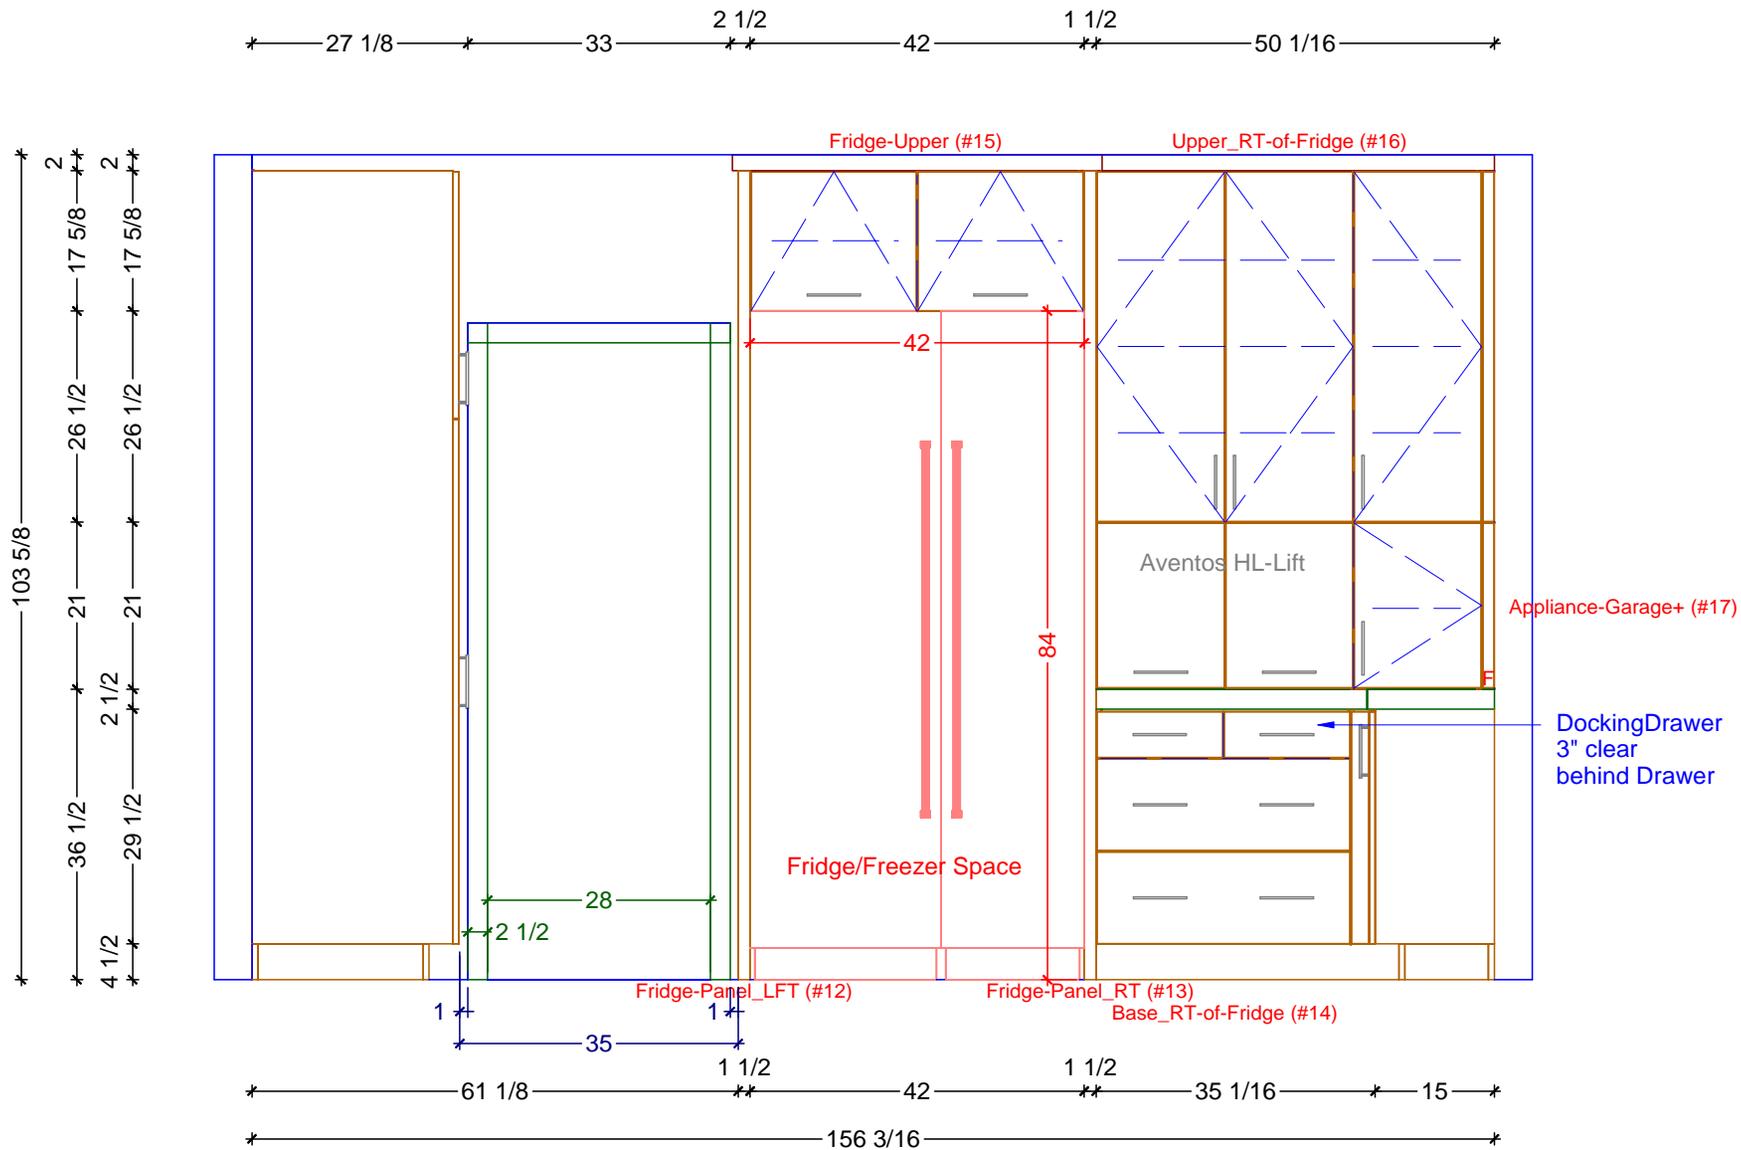

1 KITCHEN ELEVATION - FRIDGE/FREEZER RUN
 SCALE: 1/2" = 1' 0"

Classic Bath Designs, Inc.
 11544 Sheldon St., Sun Valley, CA 91352
 818.767.1144 fax: 818.767.1278

Cust: Astaire for OceanPark		PO# KITCHEN	Scale: As Noted	Room	K.2
Approved _____	Job: Default	Size: A	Dr By: Brian	03/16/2019	

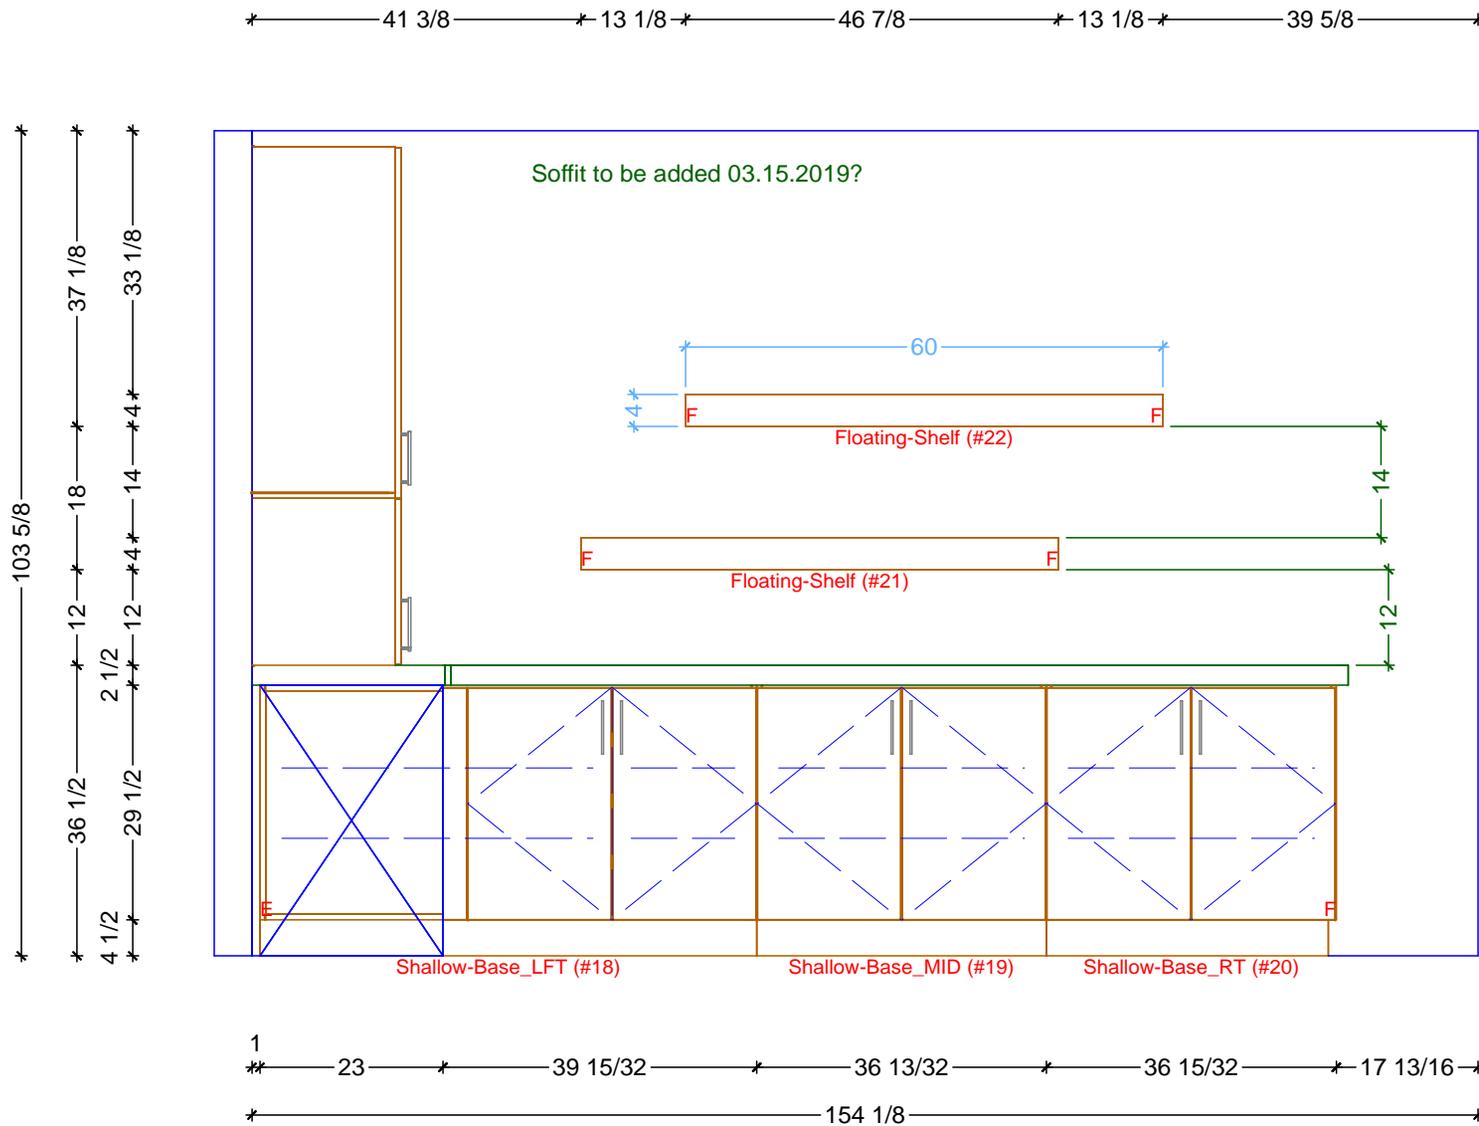

1


KITCHEN ELEVATION - SHALLOW CABINETS RUN

SCALE: 1/2" = 1' 0"


Classic Bath Designs, Inc.
 11544 Sheldon St., Sun Valley, CA 91352
 818.767.1144 fax: 818.767.1278




Cust: Astaire for OceanPark		PO# KITCHEN	Scale: As Noted	Room	K.3
Approved _____	Job: Default	Size: A	Dr By: Brian	03/16/2019	

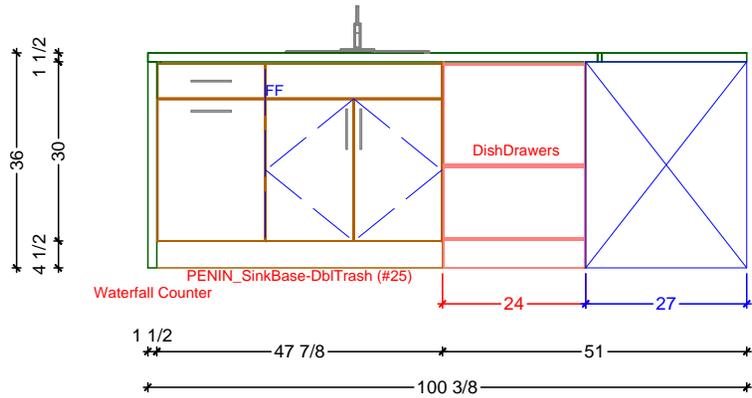

1 KITCHEN ELEVATION - INSIDE PENINSULA
SCALE: 3/8" = 1' 0"

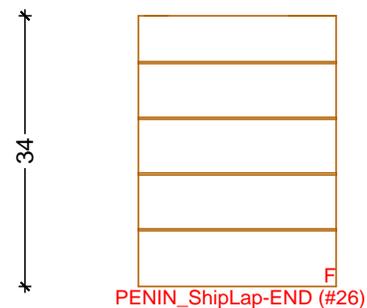

3 KITCHEN ELEVATION - PENINSULA END
SCALE: 3/8" = 1' 0"

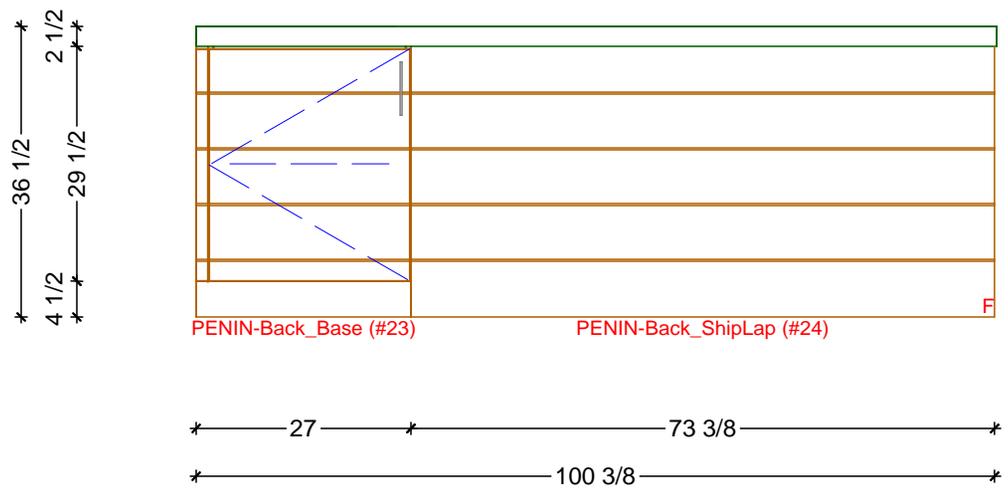

2 KITCHEN ELEVATION - OUTSIDE PENINSULA
SCALE: 3/8" = 1' 0"

Classic Bath Designs, Inc.
11544 Sheldon St., Sun Valley, CA 91352
818.767.1144 fax: 818.767.1278

Cust: Astaire for OceanPark		PO# KITCHEN	Scale: As Noted	Room	K.4
Approved _____	Job: Default	Size: A	Dr By: Brian	03/16/2019	



Classic Bath Designs, Inc.
 11544 Sheldon St., Sun Valley, CA 91352
 818.767.1144 fax: 818.767.1278



Cust: Astaire for OceanPark		PO# KITCHEN	Scale: As Noted	Room
Approved _____	Job: Default	Size: A	Dr By: Brian	03/16/2019

Rndr



Classic Bath Designs, Inc.
 11544 Sheldon St., Sun Valley, CA 91352
 818.767.1144 fax: 818.767.1278



Cust: Astaire for OceanPark		PO# KITCHEN	Scale: As Noted	Room
Approved _____	Job: Default	Size: A	Dr By: Brian	03/16/2019

Rndr



Classic Bath Designs, Inc.
 11544 Sheldon St., Sun Valley, CA 91352
 818.767.1144 fax: 818.767.1278



Cust: Astaire for OceanPark		PO# KITCHEN	Scale: As Noted	Room
Approved _____	Job: Default	Size: A	Dr By: Brian	03/16/2019

Rndr