


-----99 1/8-----

-----42----------57 1/8-----*

-----42----------57 1/8-----*

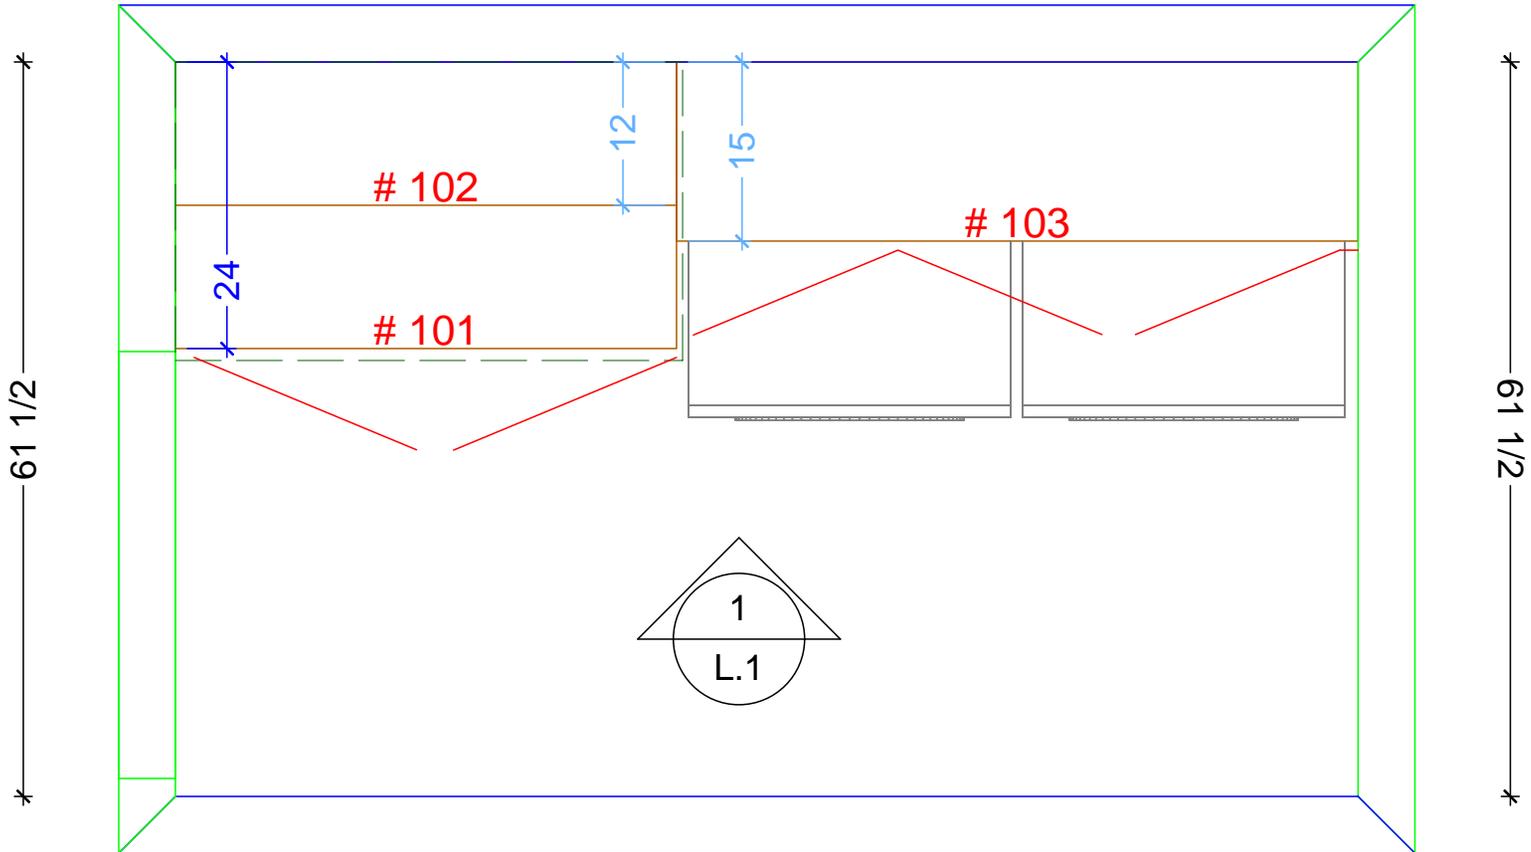


-----99 1/8-----

LAUNDRY CABINETRY FLOOR PLAN
SCALE: 3/4" = 1' 0"

Classic Bath Designs, Inc.
11544 Sheldon St., Sun Valley, CA 91352
818.767.1144 fax: 818.767.1278

Cust: Astaire for OceanPark	PO# LAUNDRY	Scale: As Noted	L.0
Approved _____	Job: FL-S_PreFIN/PG-Ply:White_IntEB:PreFIN	Size: A Dr By: Brian 10/13/2019	

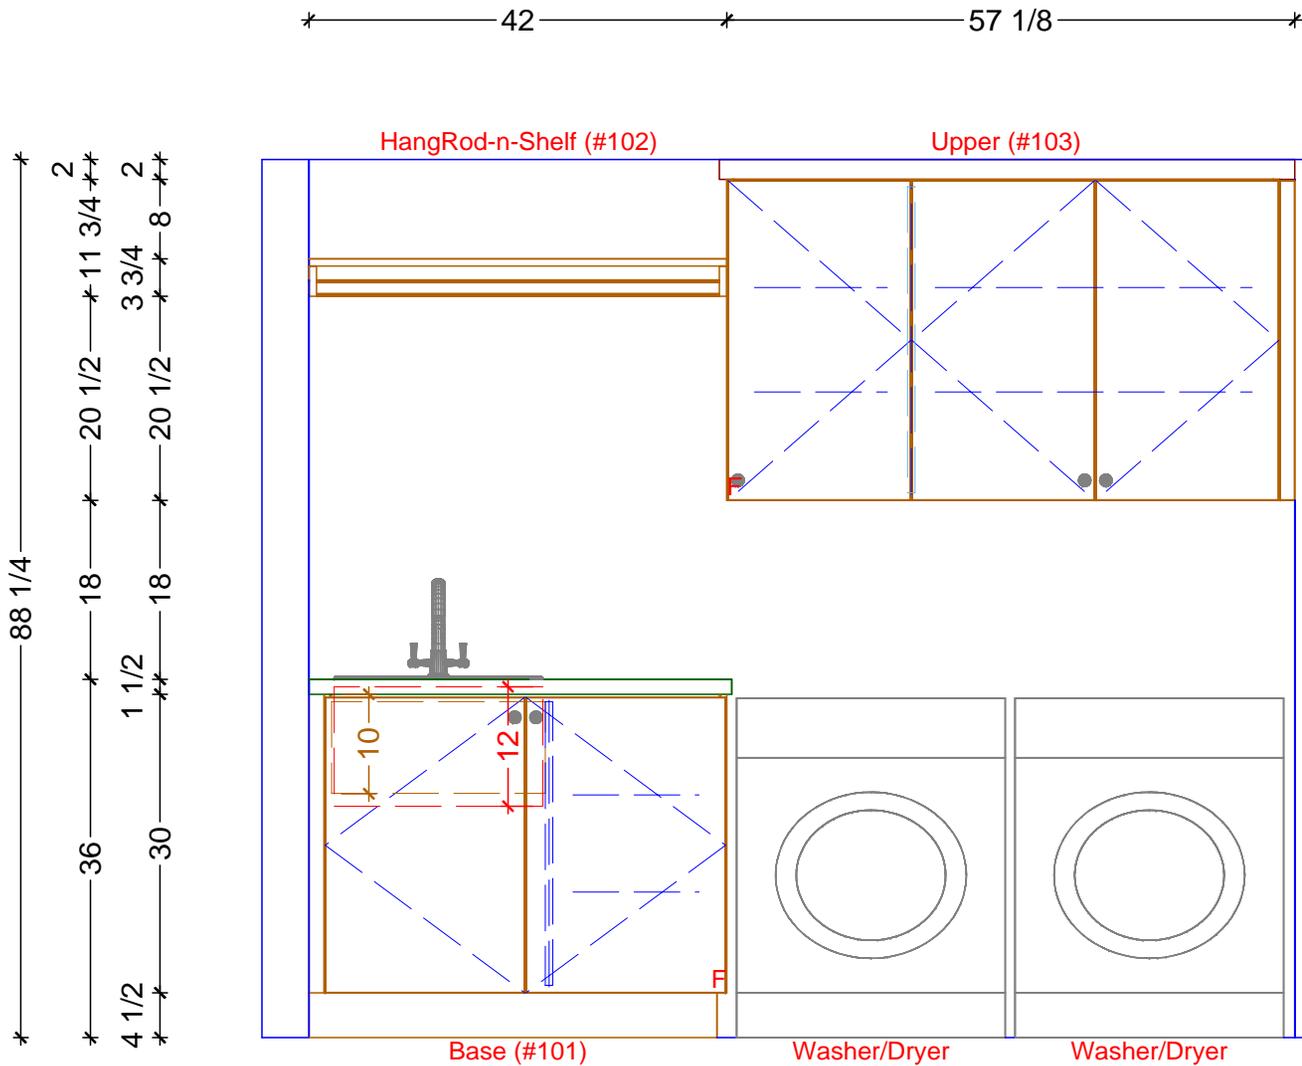

1 LAUNDRY ELEVATION
 SCALE: 5/8" = 1' 0"

Classic Bath Designs, Inc.
 11544 Sheldon St., Sun Valley, CA 91352
 818.767.1144 fax: 818.767.1278

Cust: Astaire for OceanPark

PO# LAUNDRY

Scale: As Noted

Approved _____

Job: FL-S_PreFIN/PG-Ply:White_IntEB:PreFIN

Size: A

Dr By: Brian

10/13/2019

L.1



Classic Bath Designs, Inc.
 11544 Sheldon St., Sun Valley, CA 91352
 818.767.1144 fax: 818.767.1278



Cust: Astaire for OceanPark		PO# LAUNDRY	Scale: As Noted	
Approved _____	Job: FL-S_PreFIN/PG-Ply:White_IntEB:PreFIN	Size: A	Dr By: Brian	10/13/2019

Rndr