
KITCHEN CABINETRY FLOOR PLAN
 SCALE: 3/8" = 1' 0"


Classic Bath Designs, Inc.
 11544 Sheldon St., Sun Valley, CA 91352
 818.767.1144 fax: 818.767.1278



Cust: Astaire for OceanPark		PO# KITCHEN	Scale: As Noted	K.0
Approved _____	Job: Default	Size: A	Dr By: Brian 11/10/2019	

24 9/16 1 1/2 37 29/32 1 1/2 41 1 1/2 19 1/32 1 1/2 31 1/2


103 5/8
 2
 35 5/8
 2
 35 5/8
 11 1/2
 18
 11 1/2
 18
 11 1/2
 2 1/2
 36 1/2
 29 1/2
 4 1/2

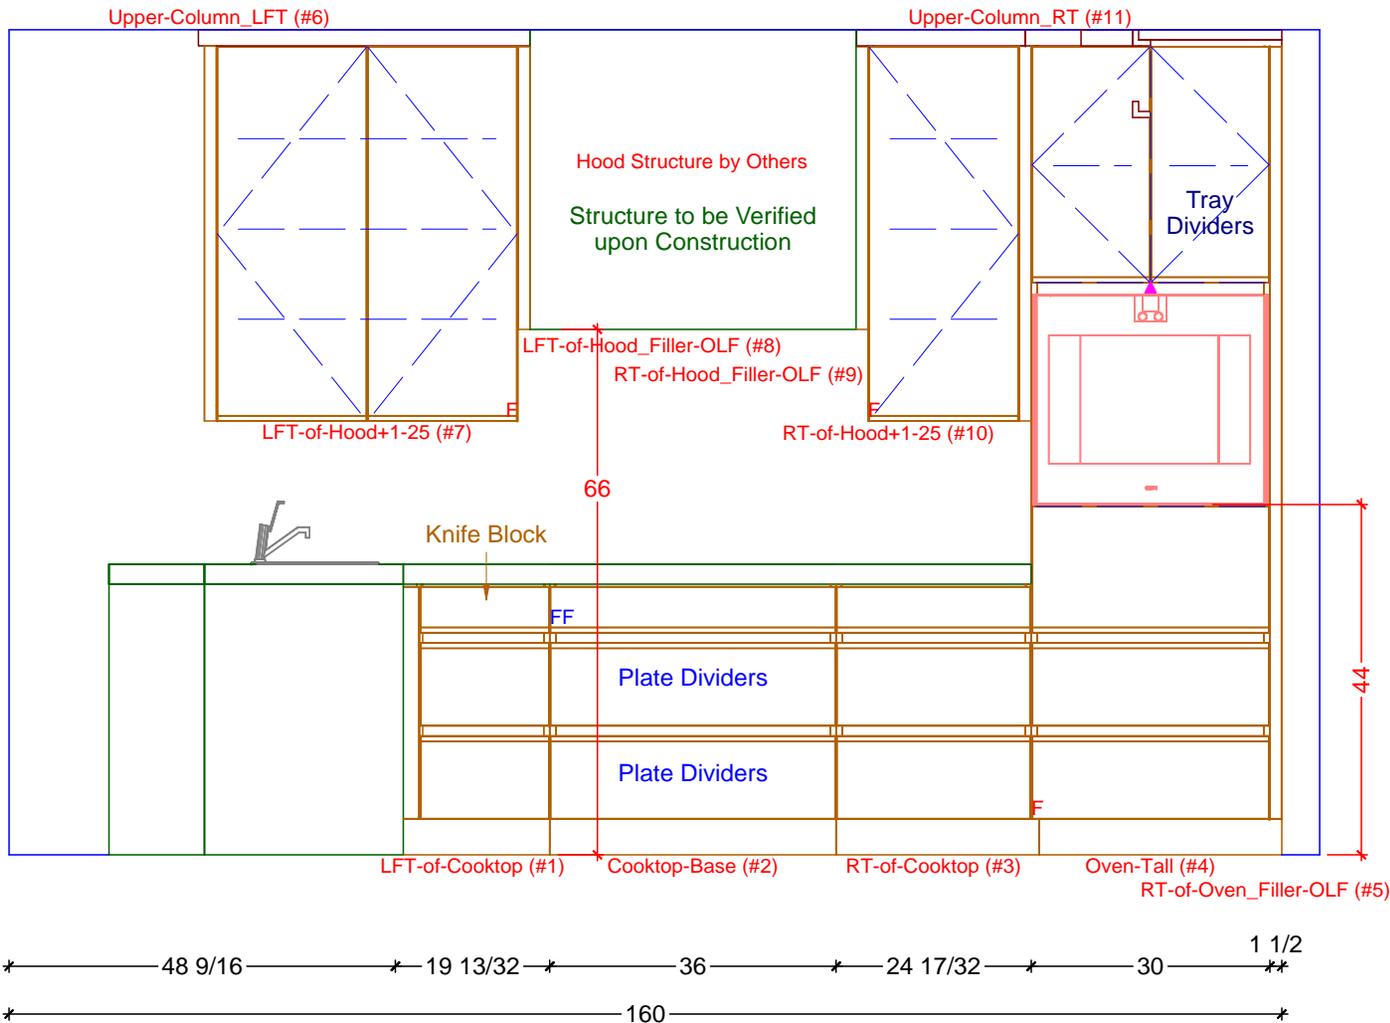

1 KITCHEN ELEVATION - COOKTOP/OVEN RUN
 SCALE: 1/2" = 1' 0"

Classic Bath Designs, Inc.
 11544 Sheldon St., Sun Valley, CA 91352
 818.767.1144 fax: 818.767.1278

Cust: Astaire for OceanPark		PO# KITCHEN	Scale: As Noted		K.1
Approved _____	Job: Default	Size: A	Dr By: Brian	11/10/2019	

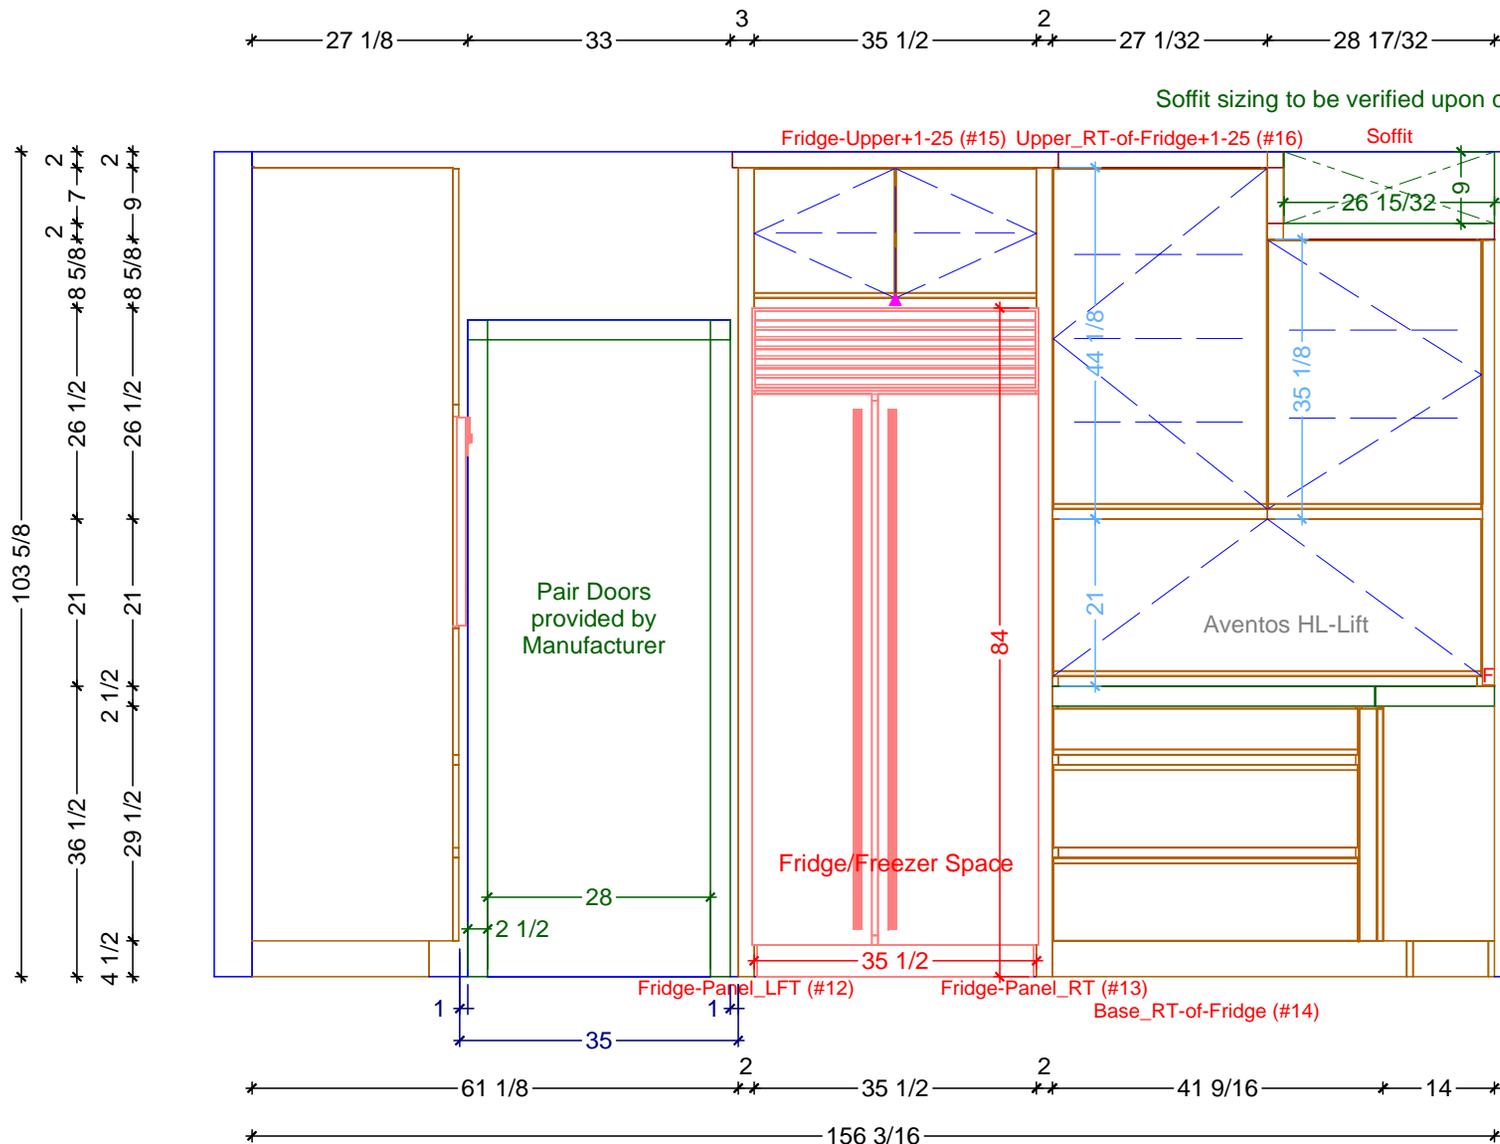


1 KITCHEN ELEVATION - FRIDGE/FREEZER RUN
 SCALE: 1/2" = 1' 0"

Classic Bath Designs, Inc.
 11544 Sheldon St., Sun Valley, CA 91352
 818.767.1144 fax: 818.767.1278

Cust: Astaire for OceanPark	PO# KITCHEN	Scale: As Noted	
Approved _____	Job: Default	Size: A	Dr By: Brian 11/10/2019

K.2

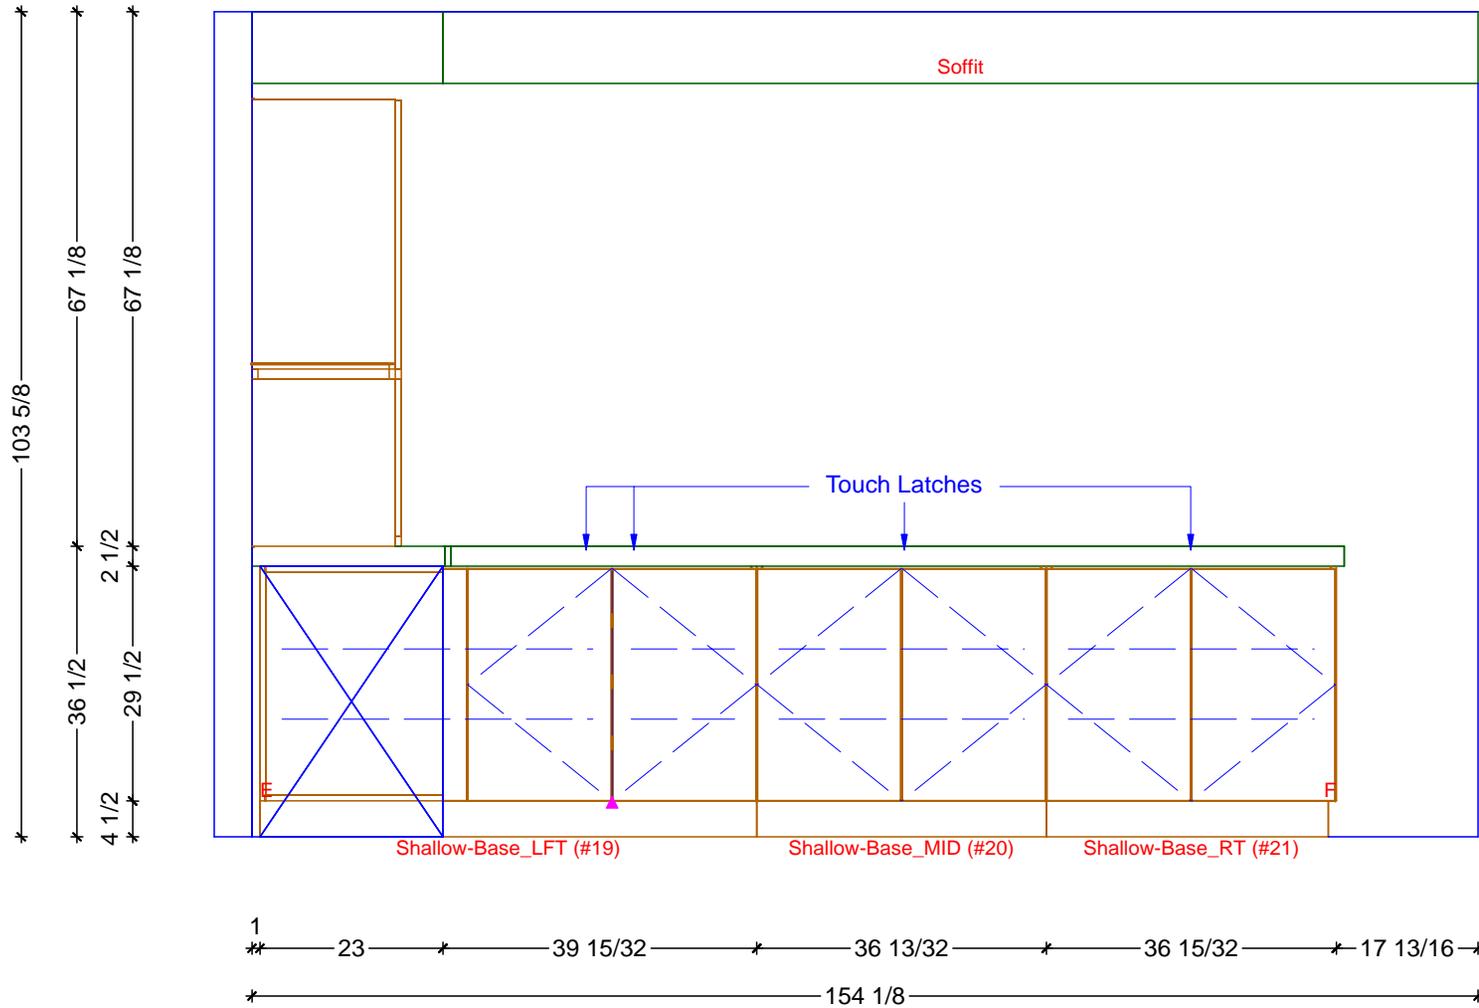

1

KITCHEN ELEVATION - SHALLOW CABINETS RUN

SCALE: 1/2" = 1' 0"

Classic Bath Designs, Inc.
 11544 Sheldon St., Sun Valley, CA 91352
 818.767.1144 fax: 818.767.1278



Cust: Astaire for OceanPark

PO# KITCHEN

Scale: As Noted

Approved _____


Job: Default

Size: A


Dr By: Brian

11/10/2019

K.3

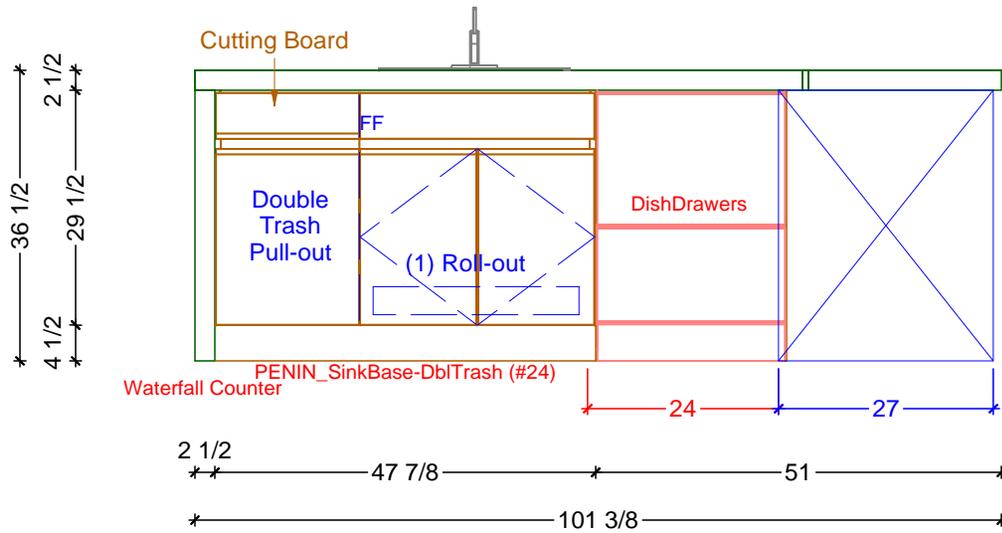

1 KITCHEN ELEVATION - INSIDE PENINSULA
SCALE: 1/2" = 1' 0"

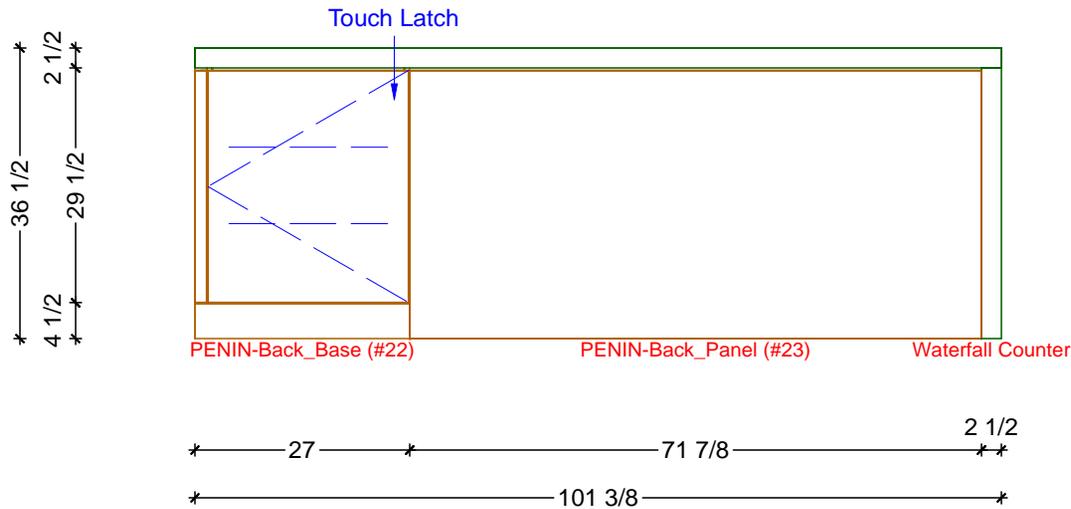

2 KITCHEN ELEVATION - OUTSIDE PENINSULA
SCALE: 1/2" = 1' 0"

Classic Bath Designs, Inc.
11544 Sheldon St., Sun Valley, CA 91352
818.767.1144 fax: 818.767.1278



Cust: Astaire for OceanPark

PO# KITCHEN

Scale: As Noted

Approved _____

Job: Default

Size: A

Dr By: Brian

11/10/2019

K.4



Classic Bath Designs, Inc.
 11544 Sheldon St., Sun Valley, CA 91352
 818.767.1144 fax: 818.767.1278



Cust: Astaire for OceanPark

PO# KITCHEN

Scale: As Noted

Approved _____

Job: Default

Size: A

Dr By: Brian

11/10/2019

Rndr



Classic Bath Designs, Inc.
 11544 Sheldon St., Sun Valley, CA 91352
 818.767.1144 fax: 818.767.1278



Cust: Astaire for OceanPark

PO# KITCHEN

Scale: As Noted

Approved _____

Job: Default

Size: A

Dr By: Brian

11/10/2019

Rndr



Classic Bath Designs, Inc.
 11544 Sheldon St., Sun Valley, CA 91352
 818.767.1144 fax: 818.767.1278



Cust: Astaire for OceanPark		PO# KITCHEN	Scale: As Noted	
Approved _____	Job: Default	Size: A	Dr By: Brian	11/10/2019

Rndr