
 KITCHEN CABINERY FLOOR PLAN
SCALE: 3/8" = 1' 0"

Classic Bath Designs, Inc.
11544 Sheldon St., Sun Valley, CA 91352
818.767.1144 fax: 818.767.1278


Cust: Blackwell for Colby	PO# SngFamDwelling	Scale: As Noted	KITCHEN	K.0
Approved _____	Job: FL_MelWh/PG:perSample_IntEB:MelWh	Size: A	Dr By: Brian 04/02/2013	

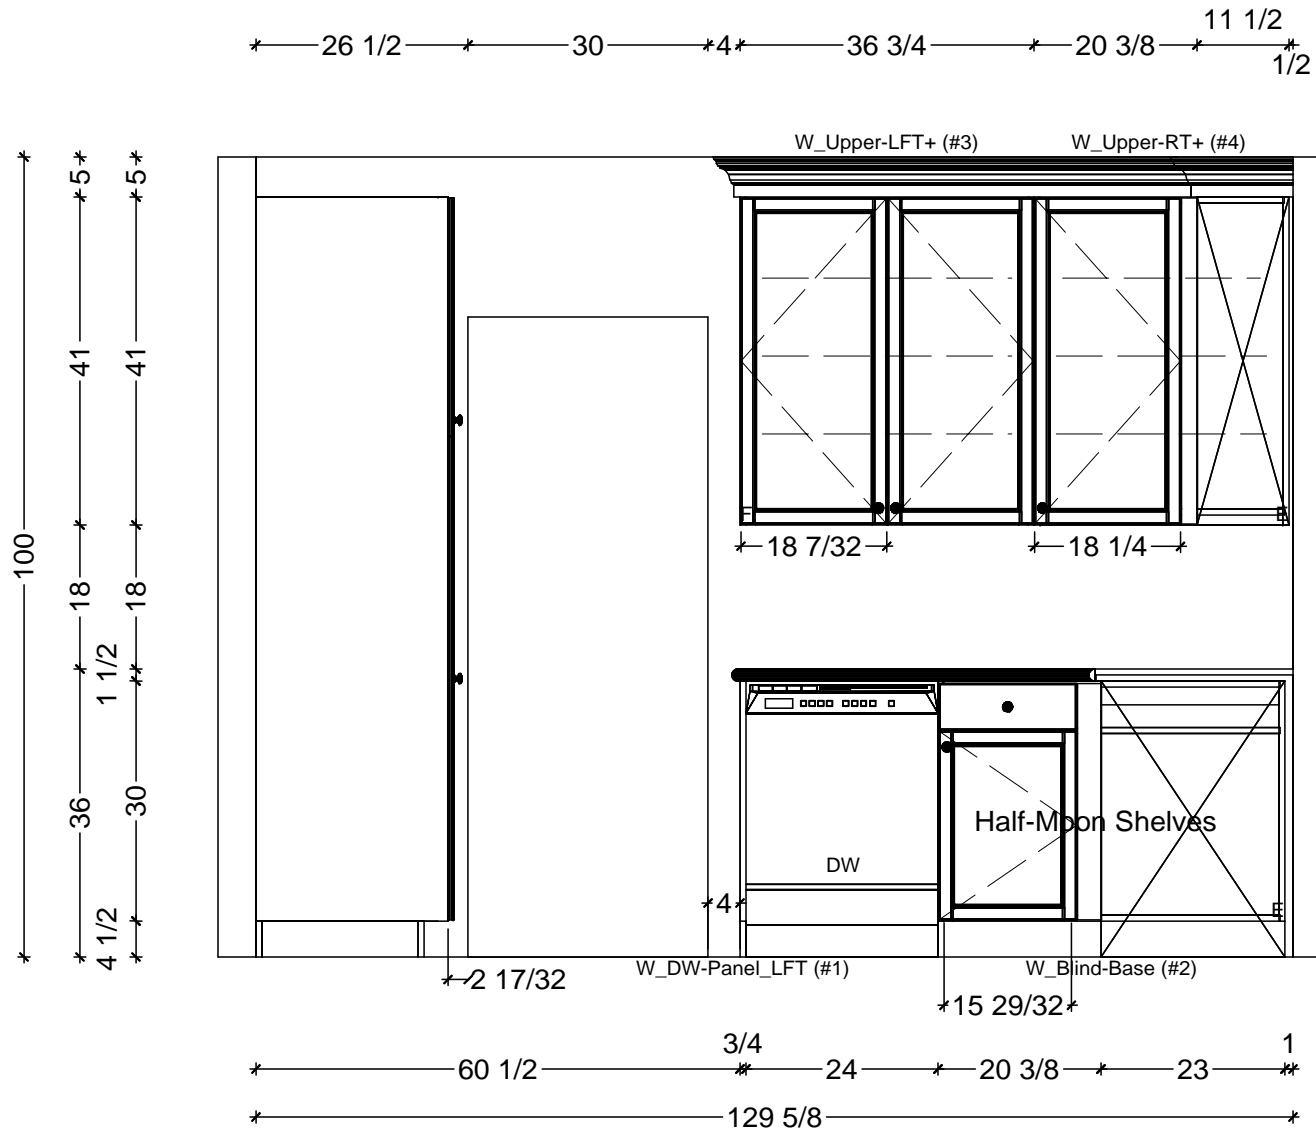

1 KITCHEN ELEVATION - WEST
 SCALE: 1/2" = 1'0"

Classic Bath Designs, Inc.
 11544 Sheldon St., Sun Valley, CA 91352
 818.767.1144 fax: 818.767.1278


Cust: Blackwell for Colby	PO# SngFamDwelling	Scale: As Noted	KITCHEN	K.1
Approved _____	Job: FL_MelWh/Pg:perSample_IntEB:MelWh	Size: A	Dr By: Brian 04/02/2013	

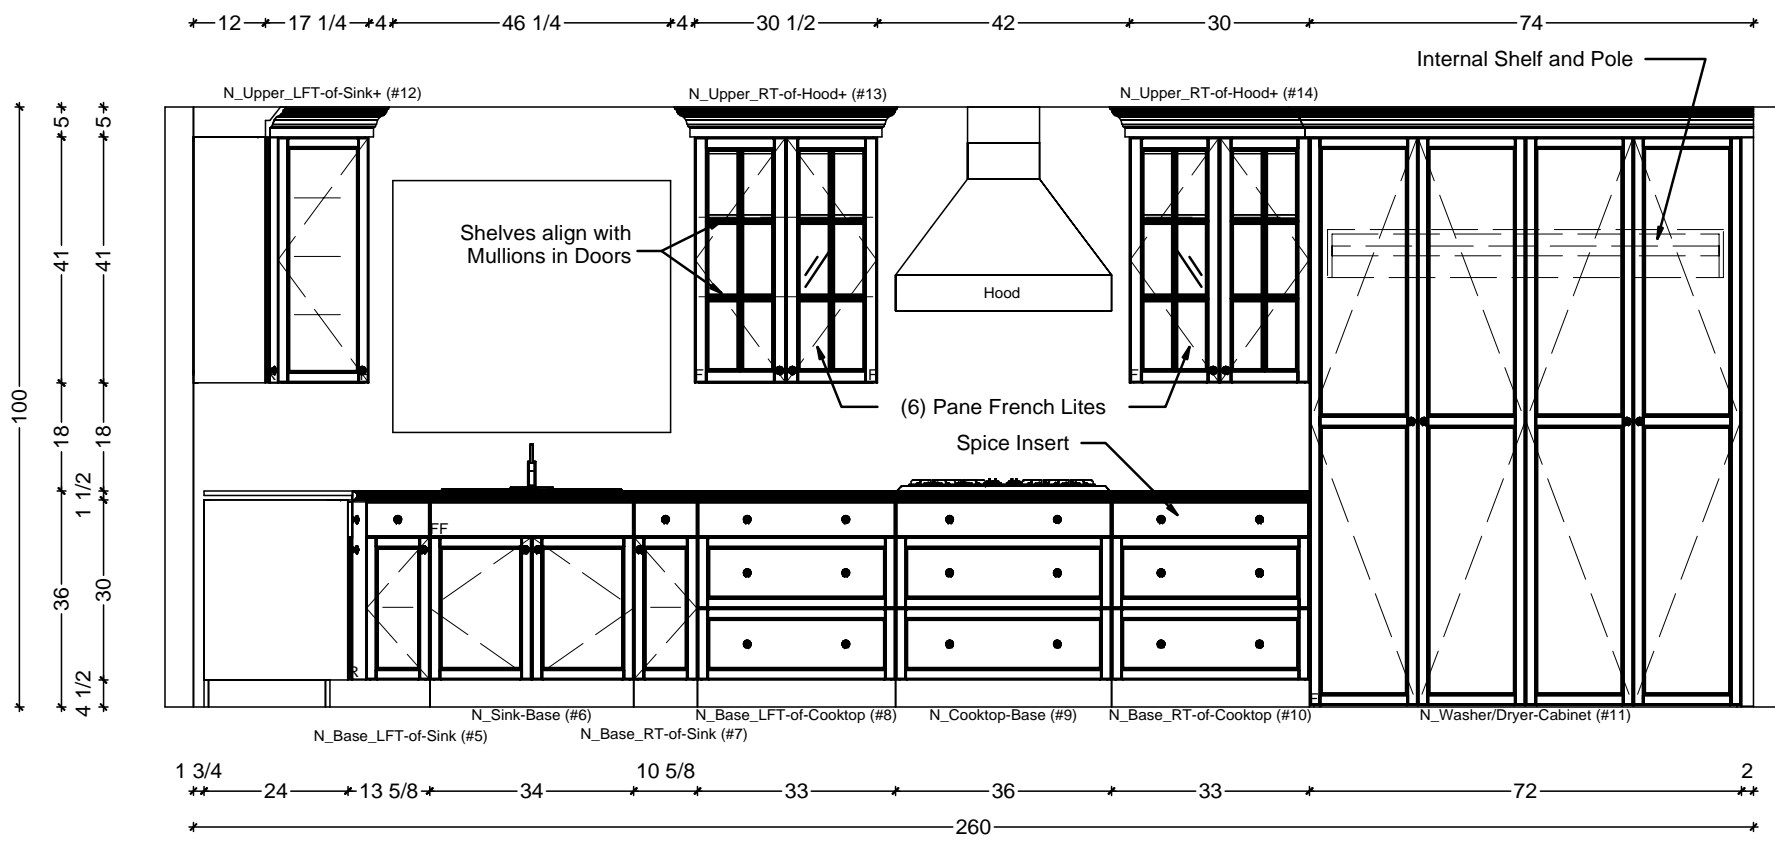

1 KITCHEN ELEVATION - NORTH
 SCALE: 3/8" = 1' 0"

Classic Bath Designs, Inc.
 11544 Sheldon St., Sun Valley, CA 91352
 818.767.1144 fax: 818.767.1278


Cust: Blackwell for Colby	PO# SngFamDwelling	Scale: As Noted	KITCHEN	K.2
Approved _____	Job: FL_MelWh/Pg:perSample_IntEB:MelWh	Size: A	Dr By: Brian 04/02/2013	

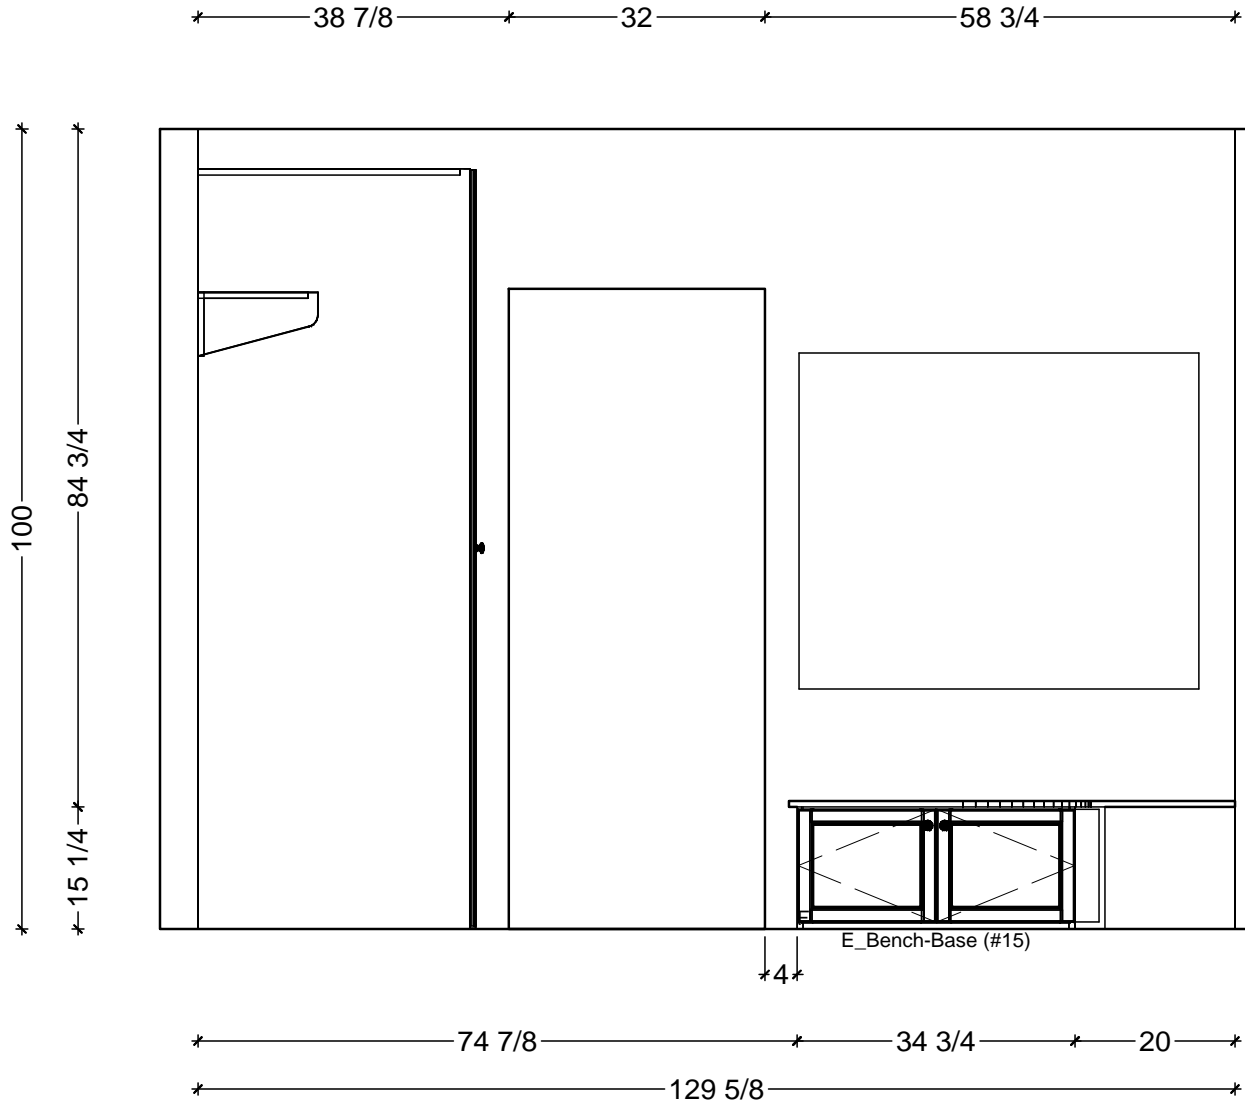

1 KITCHEN ELEVATION - EAST
 SCALE: 1/2" = 1' 0"

Classic Bath Designs, Inc.
 11544 Sheldon St., Sun Valley, CA 91352
 818.767.1144 fax: 818.767.1278

Cust: Blackwell for Colby	PO# SngFamDwelling	Scale: As Noted	KITCHEN	K.3
Approved _____	Job: FL_MelWh/Pg:perSample_IntEB:MelWh	Size: A	Dr By: Brian 04/02/2013	

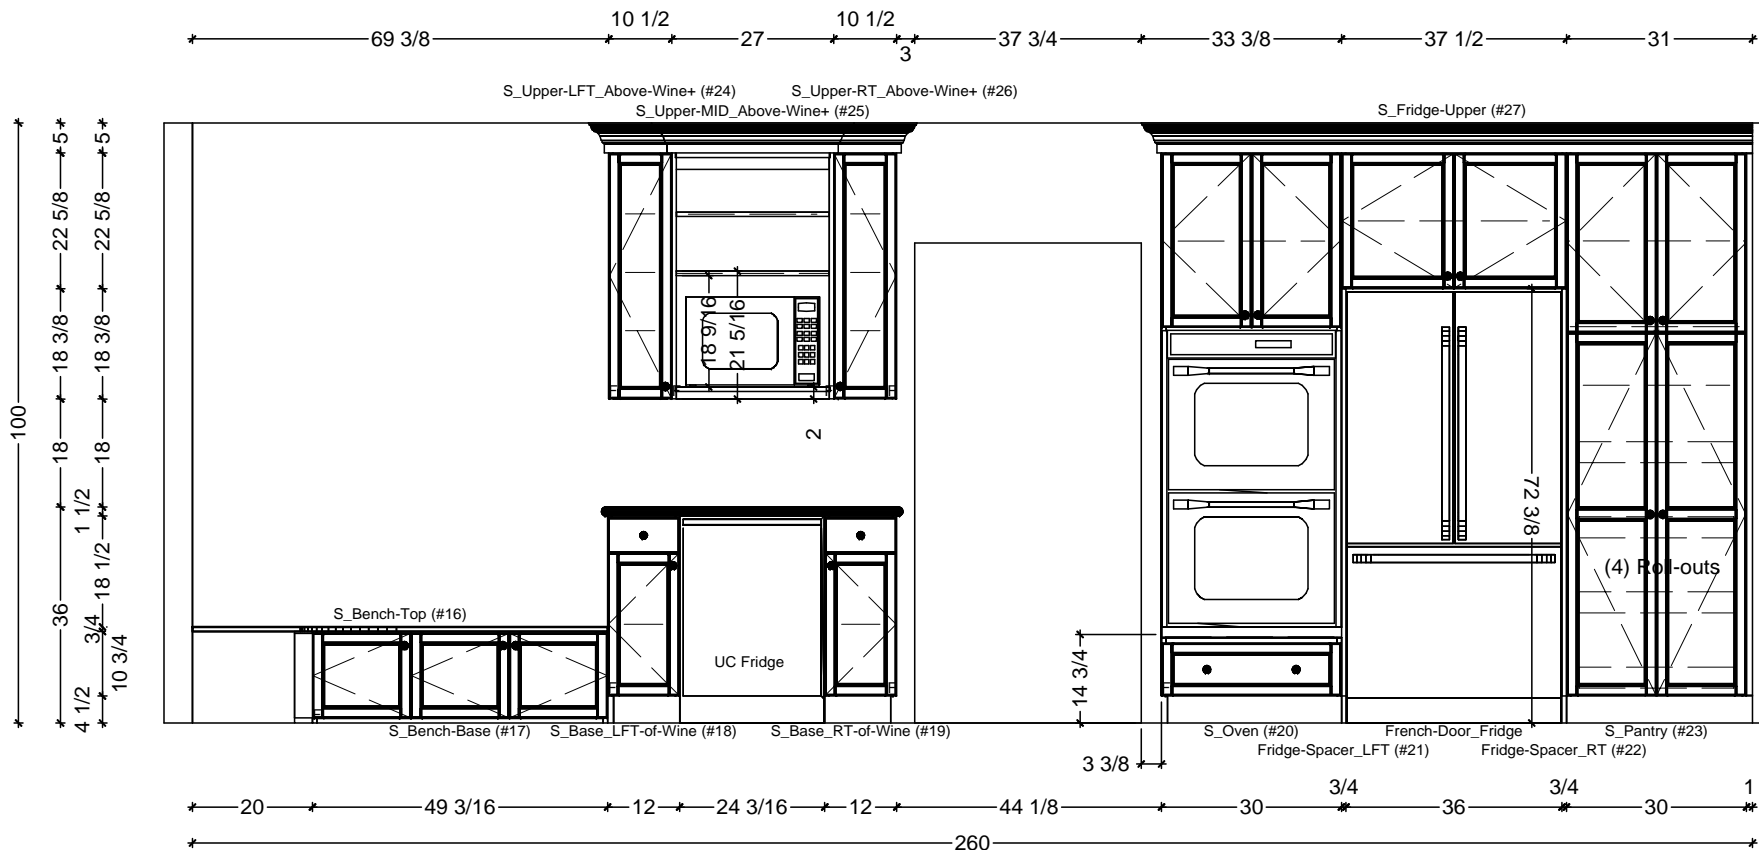

1 KITCHEN ELEVATION - SOUTH
 SCALE: 3/8" = 1' 0"

Classic Bath Designs, Inc.
 11544 Sheldon St., Sun Valley, CA 91352
 818.767.1144 fax: 818.767.1278

Cust: Blackwell for Colby	PO# SngFamDwelling	Scale: As Noted	KITCHEN	K.4
Approved _____	Job: FL_MelWh/Pg:perSample_IntEB:MelWh	Size: A	Dr By: Brian 04/02/2013	