


K.0

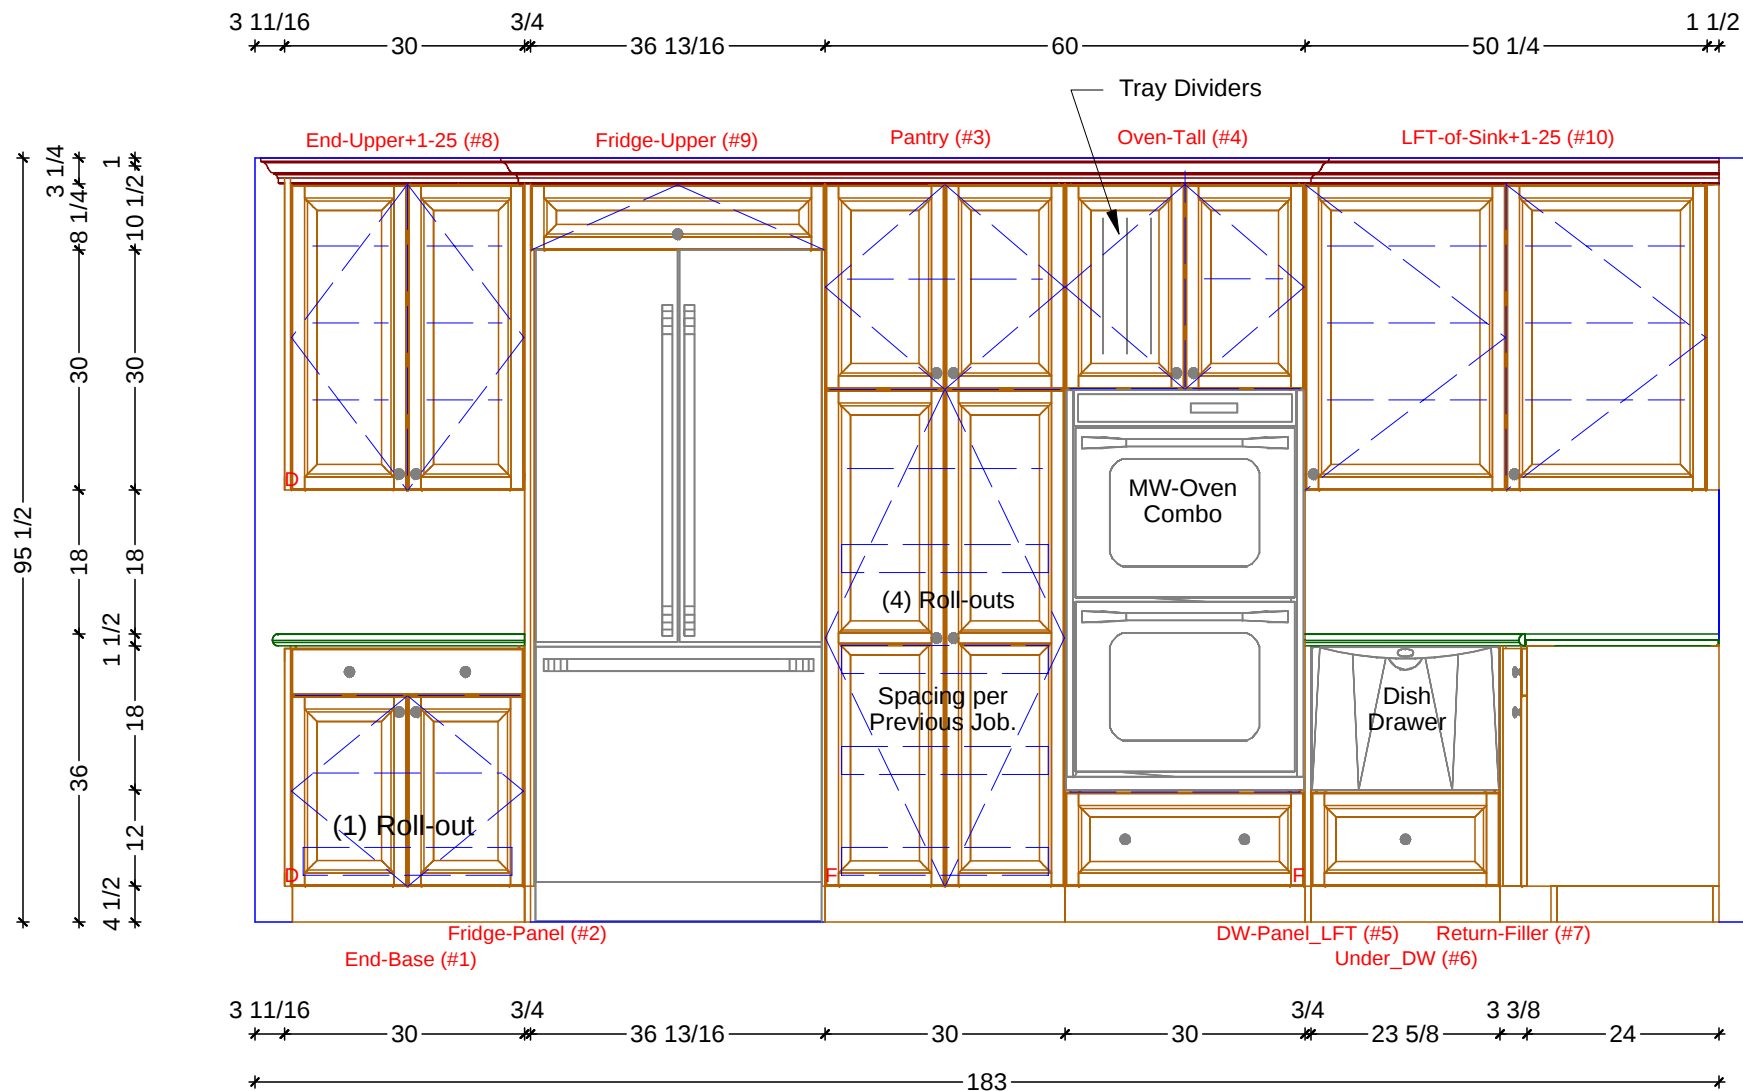

1 KITCHEN ELEVATION - FRIDGE AND OVEN WALL
SCALE: 1/2" = 1' 0"

Classic Bath Designs, Inc.
11544 Sheldon St., Sun Valley, CA 91352
818.767.1144 fax: 818.767.1278

Cust: Blackwell for Hoffman

PO# KITCH

Scale: As Noted

Approved _____


Job: FL-S_MIWWh/Alder:perSample_IntEB:MIWh

Size: A

Dr By: Brian

04/16/2015

K.1

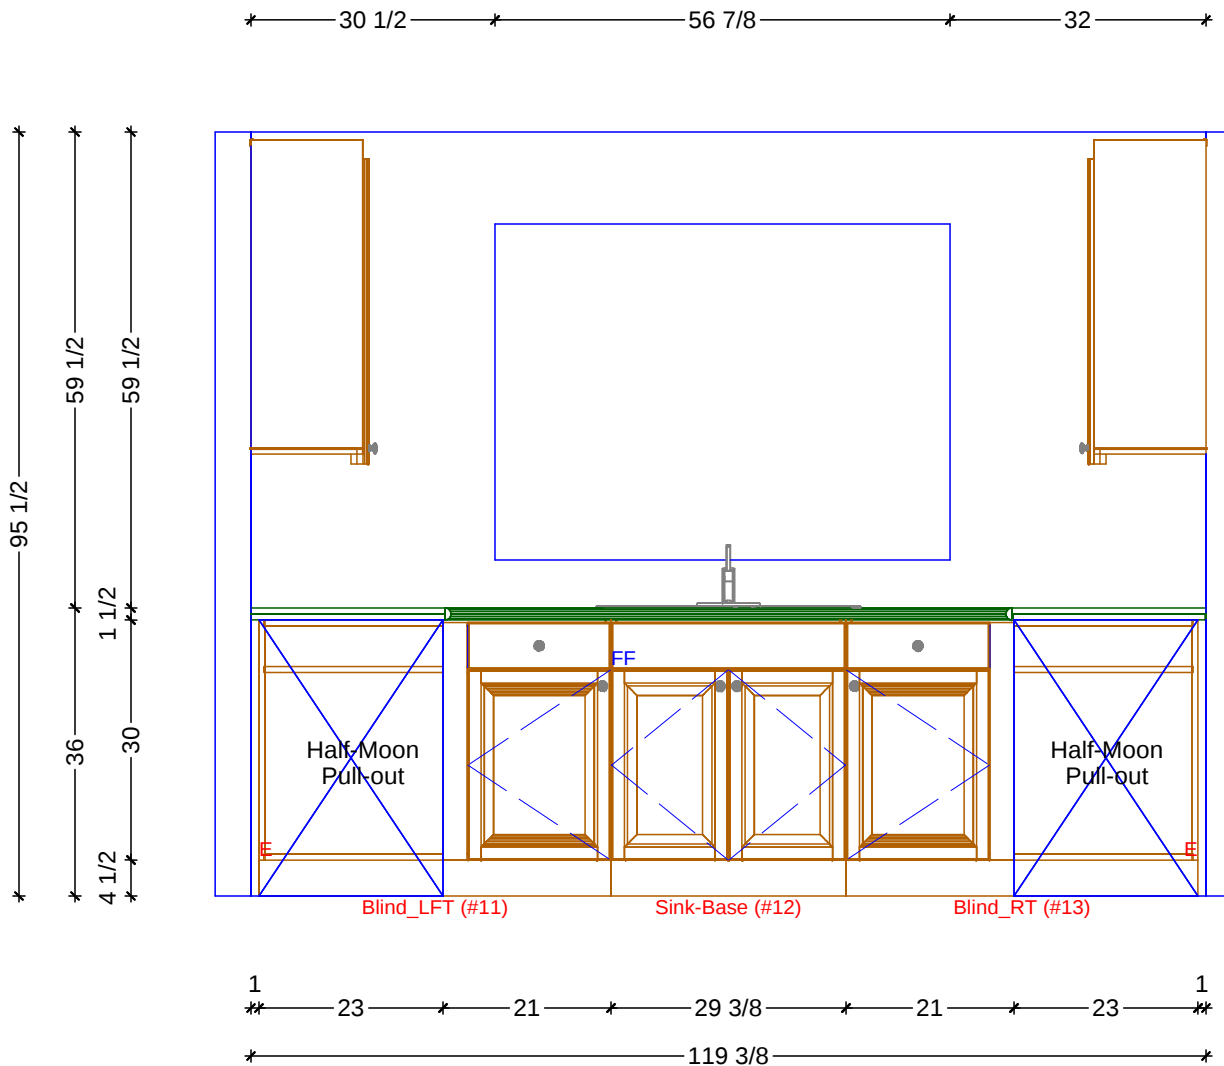

1 KITCHEN ELEVATION - SINK WALL
SCALE: 1/2" = 1' 0"

Classic Bath Designs, Inc.
11544 Sheldon St., Sun Valley, CA 91352
818.767.1144 fax: 818.767.1278



Cust: Blackwell for Hoffman

PO# KITCH

Scale: As Noted

Approved _____


Job: FL-S_MIWWh/Alder:perSample_IntEB:MIWh

Size: A

Dr By: Brian

04/16/2015

K.2

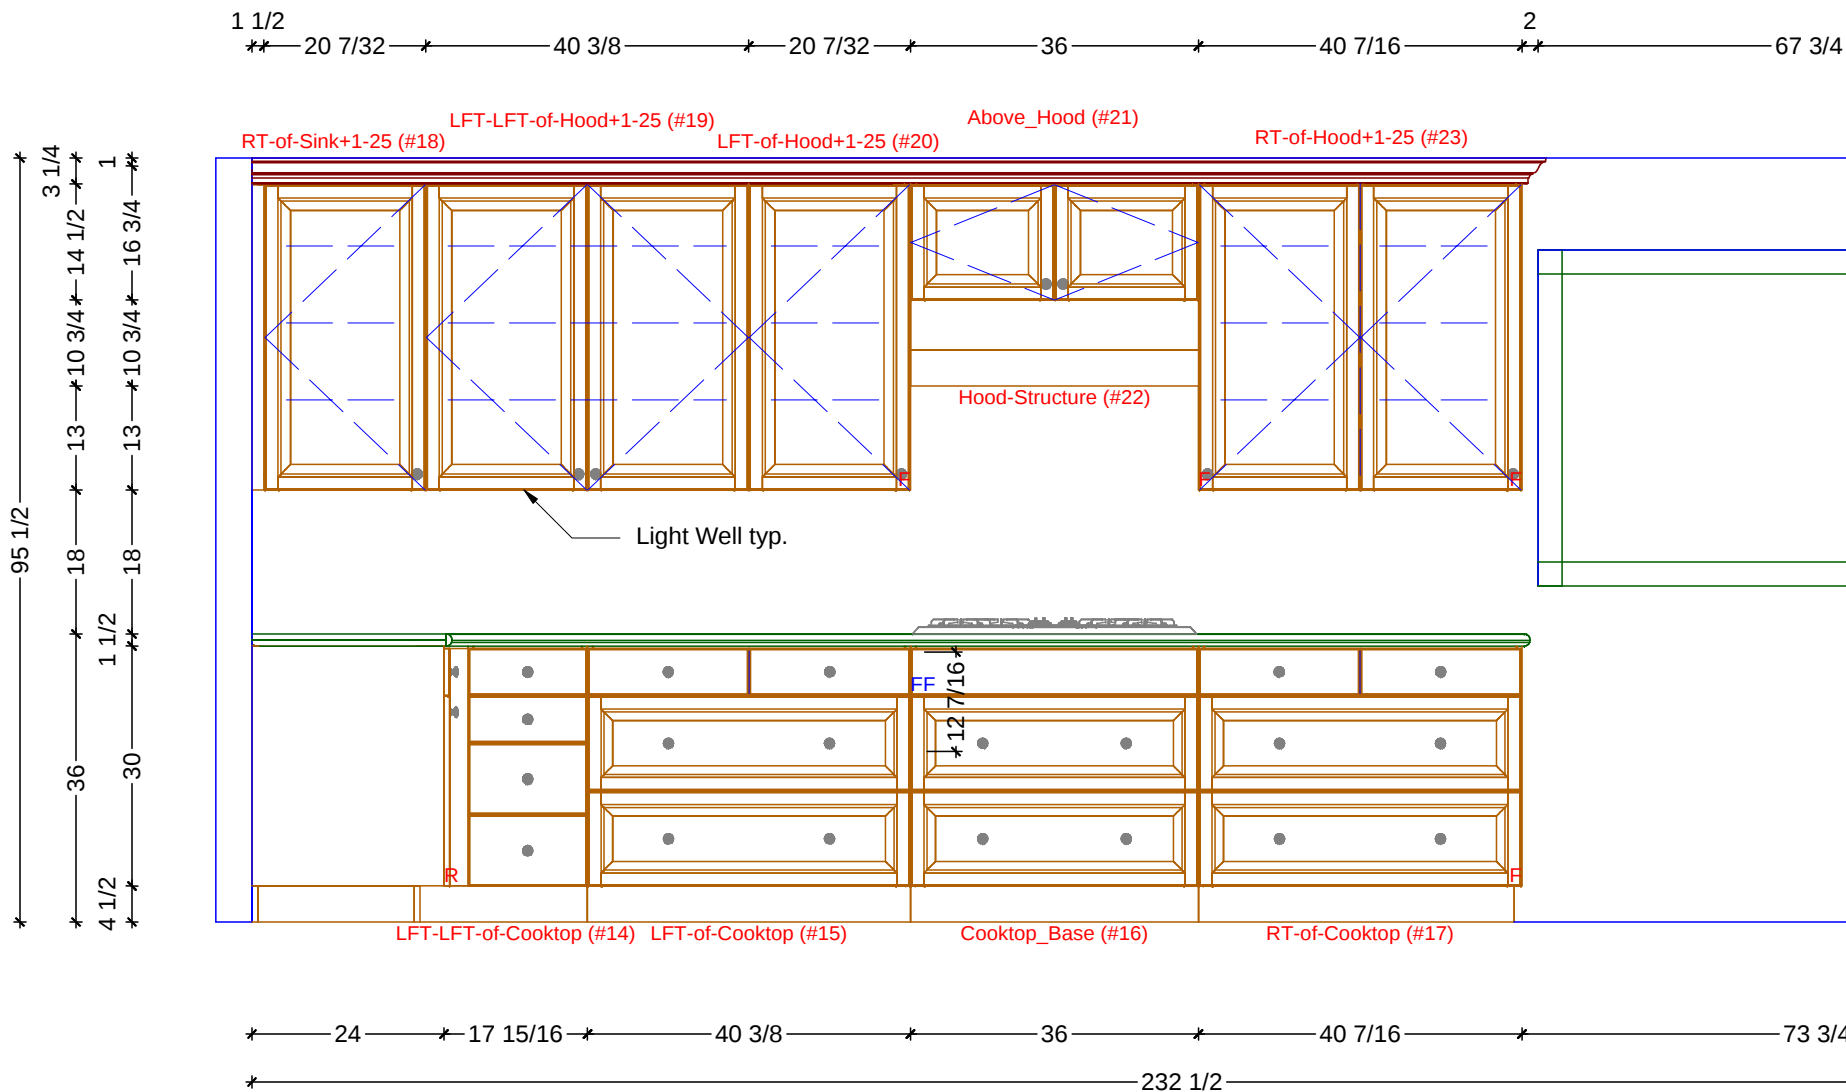

1

KITCHEN ELEVATION - COOKTOP WALL

SCALE: 1/2" = 1' 0"

Classic Bath Designs, Inc.

11544 Sheldon St., Sun Valley, CA 91352
818.767.1144 fax: 818.767.1278



Cust: Blackwell for Hoffman

PO# KITCH

Scale: As Noted

Approved _____

Job: FL-S_MIWWh/Alder:perSample_IntEB:MIWh

Size: A

Dr By: Brian

04/16/2015

K.3



Classic Bath Designs, Inc.
 11544 Sheldon St., Sun Valley, CA 91352
 818.767.1144 fax: 818.767.1278



Cust: Blackwell for Hoffman

PO# KITCH

Scale: As Noted

Approved _____

Job: FL-S_MIWWh/Alder:perSample_IntEB:MIWh

Size: A

Dr By: Brian

04/16/2015

Rndr



Classic Bath Designs, Inc.
11544 Sheldon St., Sun Valley, CA 91352
818.767.1144 fax: 818.767.1278



Cust: Blackwell for Hoffman			PO# KITCH		Scale: As Noted				Rndr
Approved _____		Job: FL-S_MIWh/Alder:perSample_IntEB:MIWh			Size: A	Dr By: Brian		04/16/2015	