


CABINETY FLOOR PLAN
SCALE: 3/8" = 1' 0"

Classic Bath Designs, Inc.
11544 Sheldon St., Sun Valley, CA 91352
818.767.1144 fax: 818.767.1278

Cust: Blackwell for Tipton		PO# KITCHEN	Scale: As Noted	K.0
Approved _____	Job: Default	Size: A	Dr By: Brian 05/11/2017	

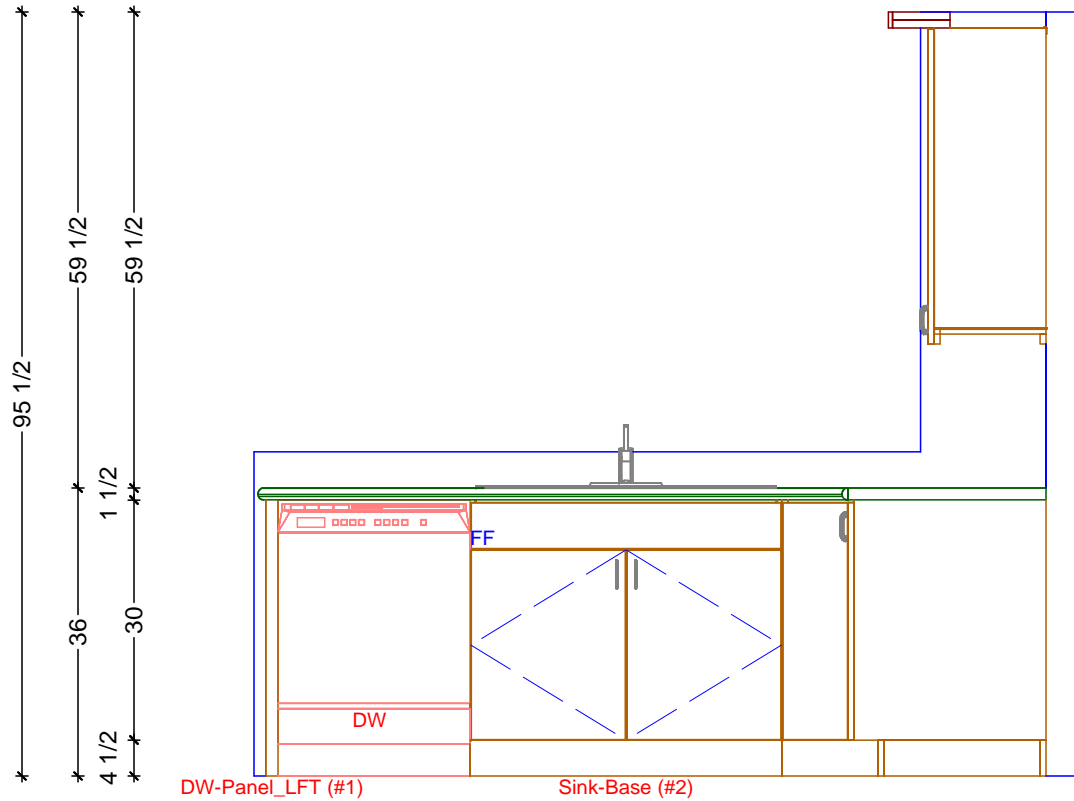

1 KITCHEN ELEVATION - SINK RUN
SCALE: 1/2" = 1' 0"

Classic Bath Designs, Inc.
11544 Sheldon St., Sun Valley, CA 91352
818.767.1144 fax: 818.767.1278



Cust: Blackwell for Tipton

PO# KITCHEN

Scale: As Noted

Room

Approved _____


Job: Default

Size: A

Dr By: Brian

05/11/2017

K.1

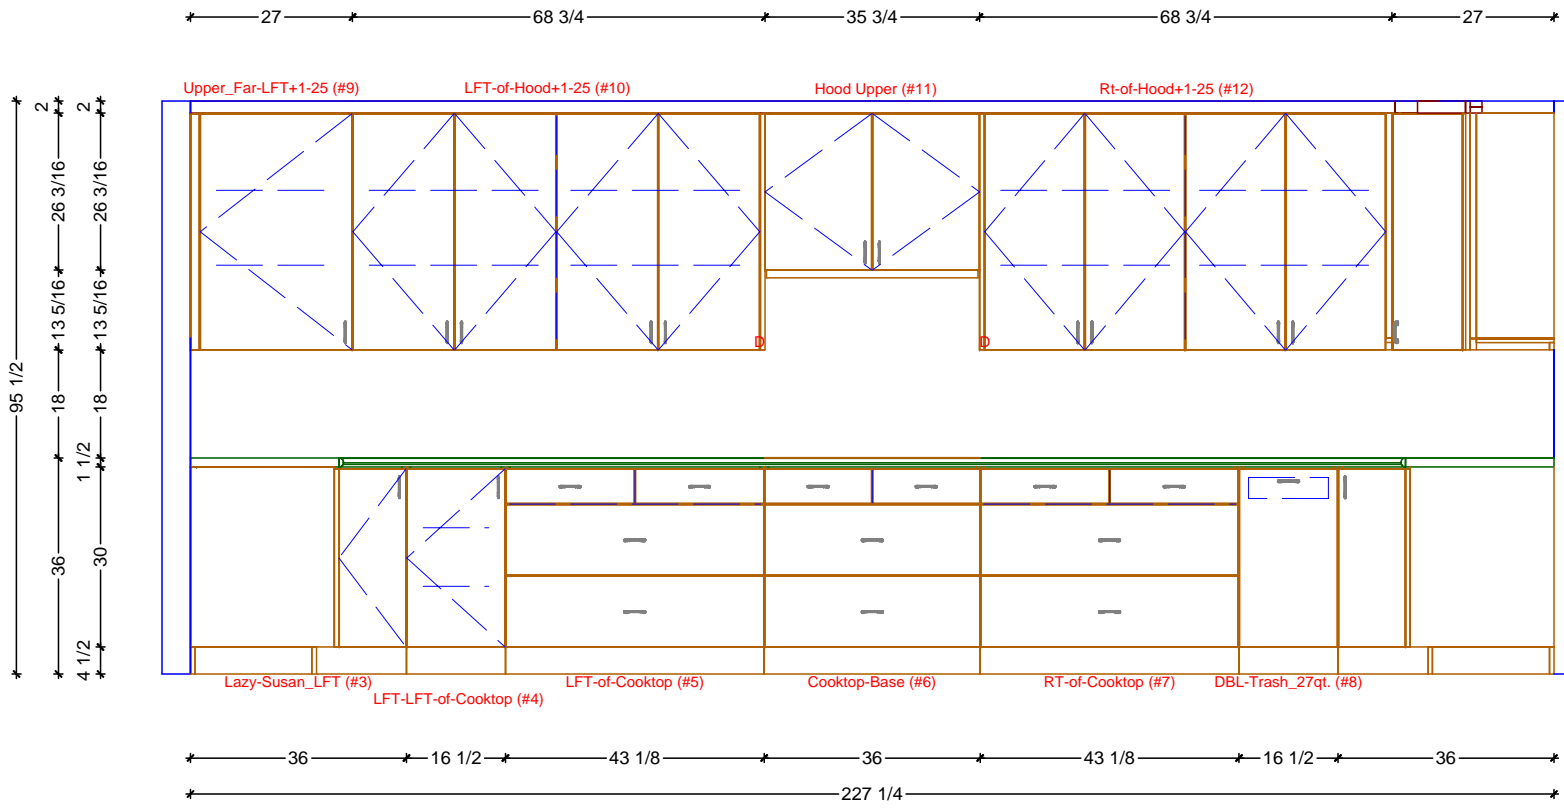


1 KITCHEN ELEVATION - COOKTOP RUN
 SCALE: 3/8" = 1' 0"

Classic Bath Designs, Inc.
 11544 Sheldon St., Sun Valley, CA 91352
 818.767.1144 fax: 818.767.1278




Cust: Blackwell for Tipton		PO# KITCHEN	Scale: As Noted		K.2
Approved _____	Job: Default	Size: A	Dr By: Brian	05/11/2017	

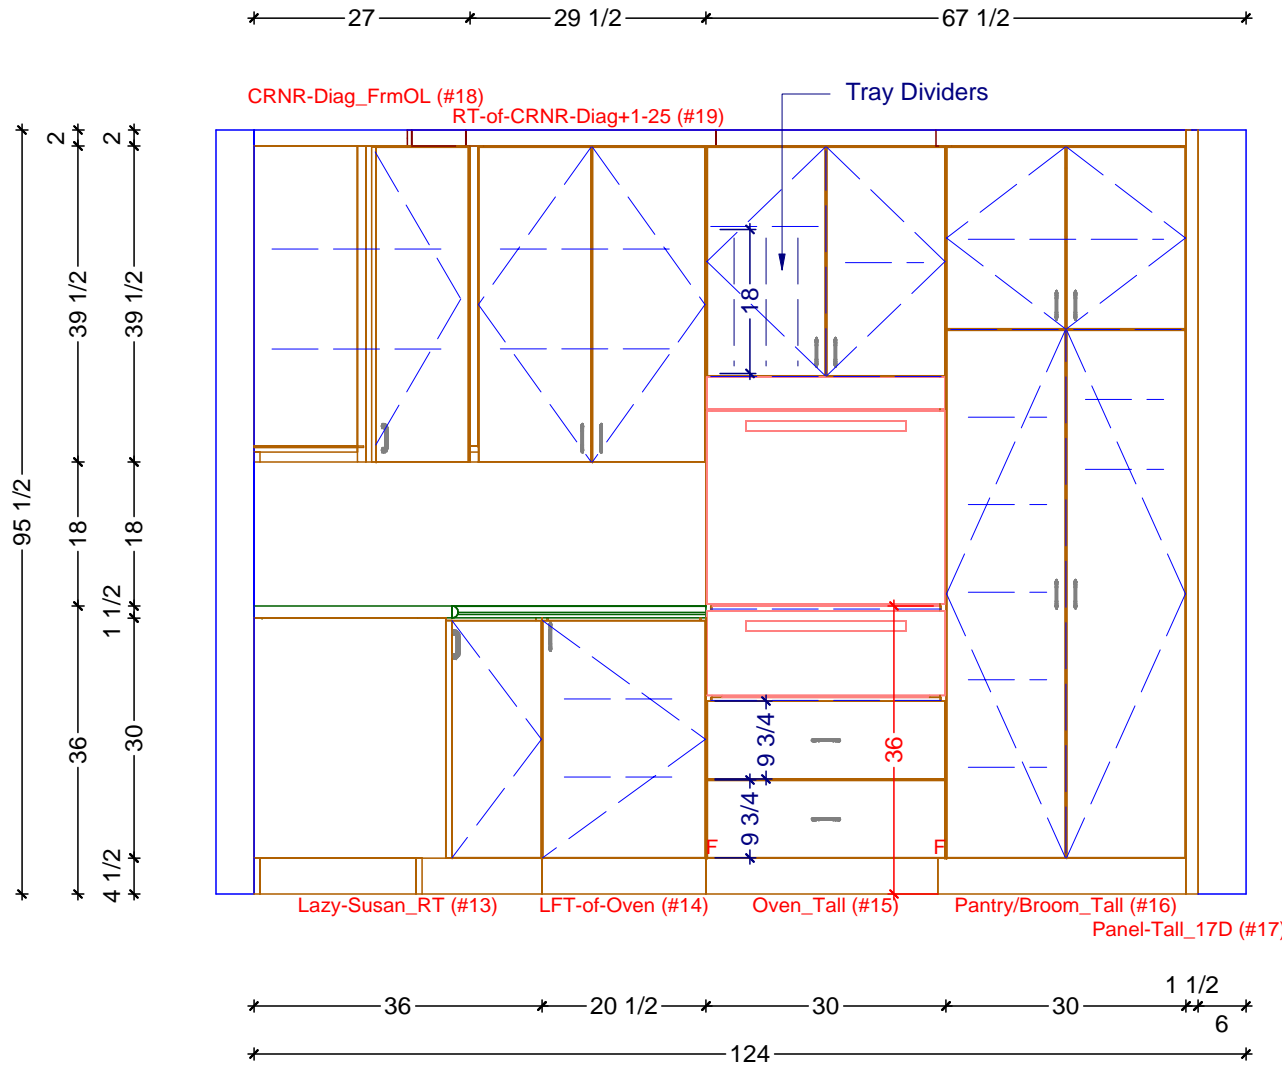

1 KITCHEN ELEVATION - OVEN RUN
SCALE: 1/2" = 1' 0"

Classic Bath Designs, Inc.
11544 Sheldon St., Sun Valley, CA 91352
818.767.1144 fax: 818.767.1278

Cust: Blackwell for Tipton		PO# KITCHEN	Scale: As Noted		K.3
Approved _____	Job: Default	Size: A	Dr By: Brian	05/11/2017	

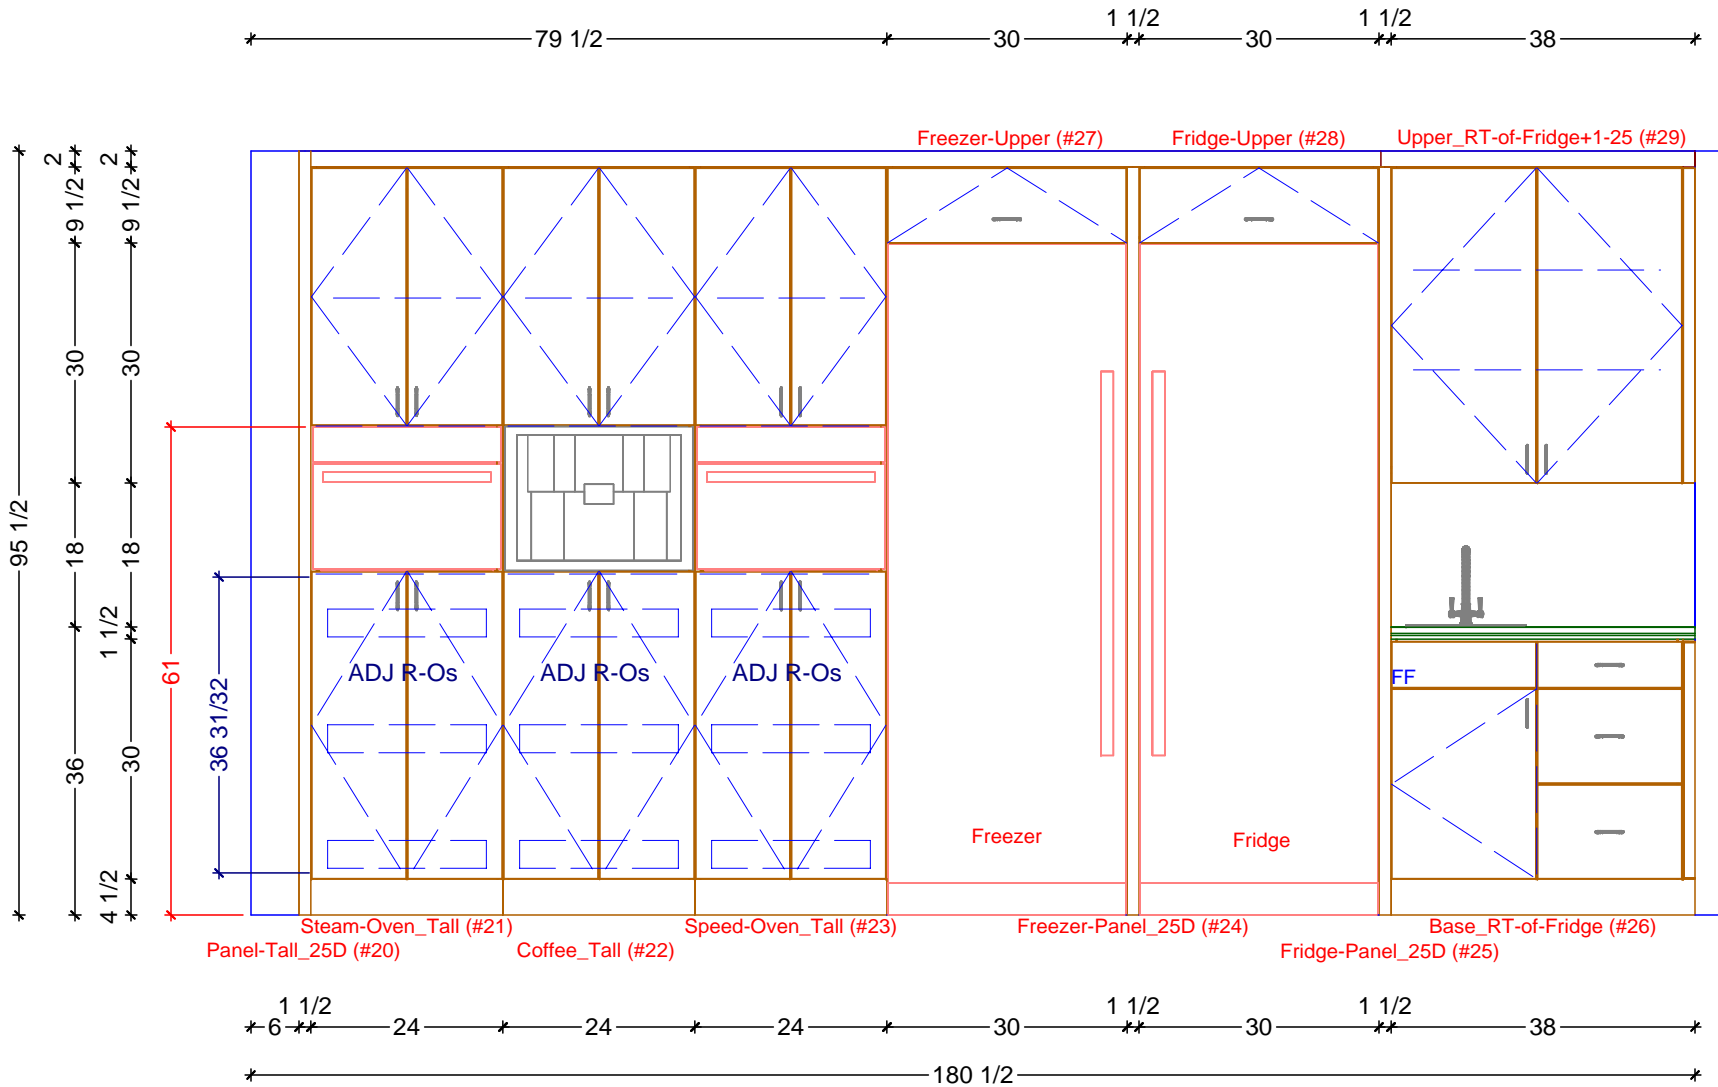


1 KITCHEN ELEVATION - FRIDGE RUN
 SCALE: 1/2" = 1' 0"


Classic Bath Designs, Inc.
 11544 Sheldon St., Sun Valley, CA 91352
 818.767.1144 fax: 818.767.1278

Cust: Blackwell for Tipton	PO# KITCHEN	Scale: As Noted		
Approved _____	Job: Default	Size: A	Dr By: Brian	05/11/2017


K.4

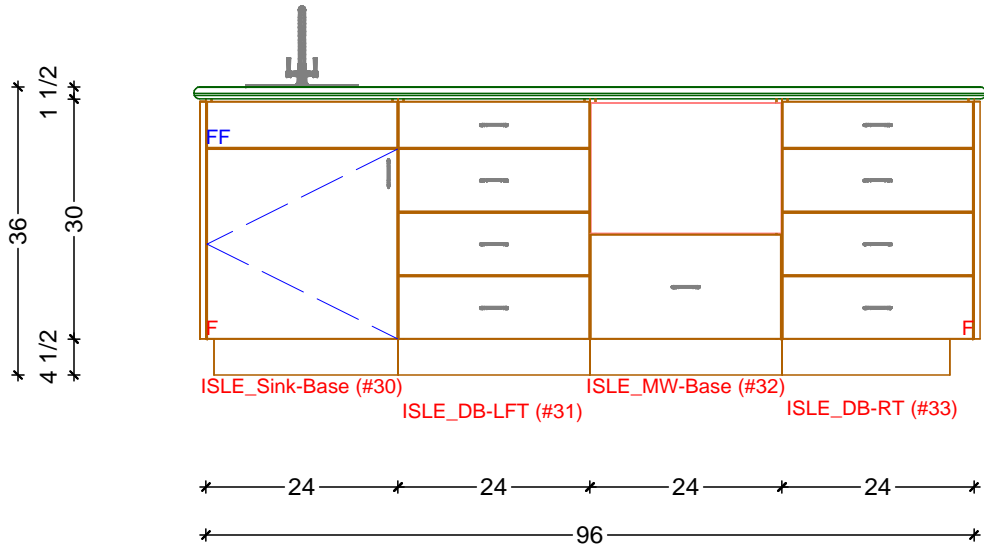


1 KITCHEN ELEVATION - ISLE - FRONT
SCALE: 1/2" = 1' 0"

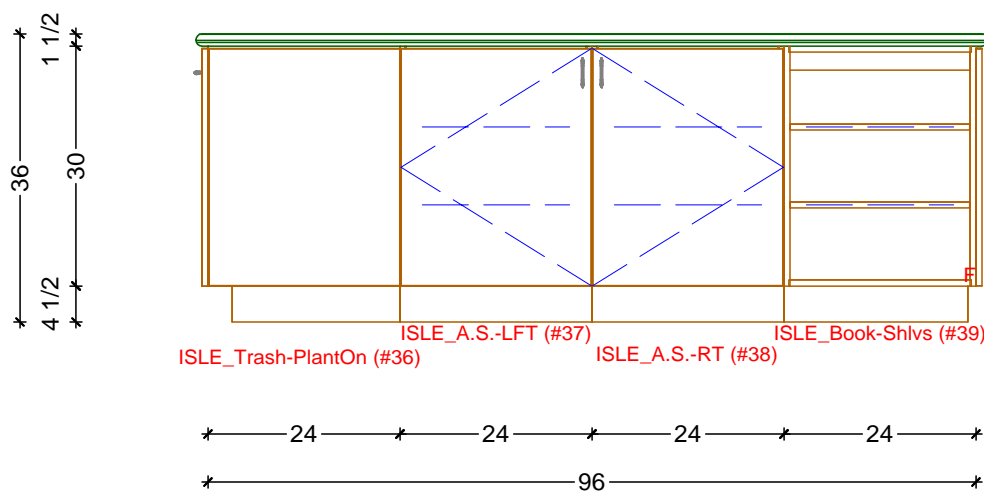

3 KITCHEN ELEVATION - ISLE - BACK
SCALE: 1/2" = 1' 0"

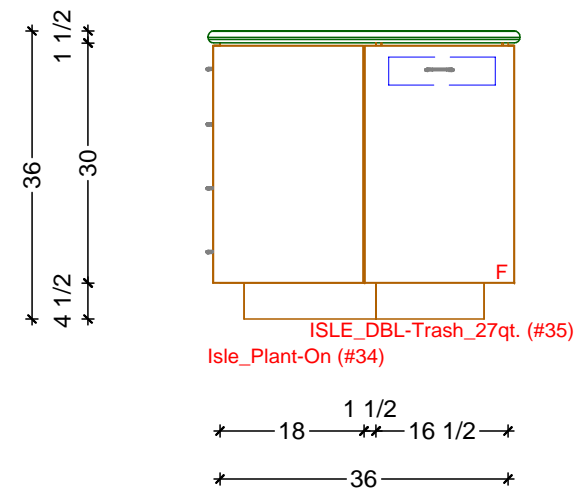

2 KITCHEN ELEVATION - ISLE - END
SCALE: 1/2" = 1' 0"

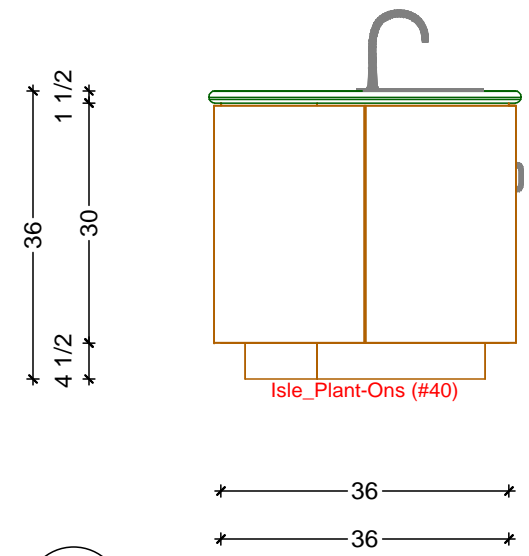

4 KITCHEN ELEVATION - ISLE - END
SCALE: 1/2" = 1' 0"

Classic Bath Designs, Inc.
11544 Sheldon St., Sun Valley, CA 91352
818.767.1144 fax: 818.767.1278



Cust: Blackwell for Tipton	PO# KITCHEN	Scale: As Noted	K.5	
Approved _____	Job: Default	Size: A		




Classic Bath Designs, Inc.
 11544 Sheldon St., Sun Valley, CA 91352
 818.767.1144 fax: 818.767.1278



Cust: Blackwell for Tipton		PO# KITCHEN	Scale: As Noted	
Approved _____	Job: Default	Size: A	Dr By: Brian	05/11/2017

Rndr

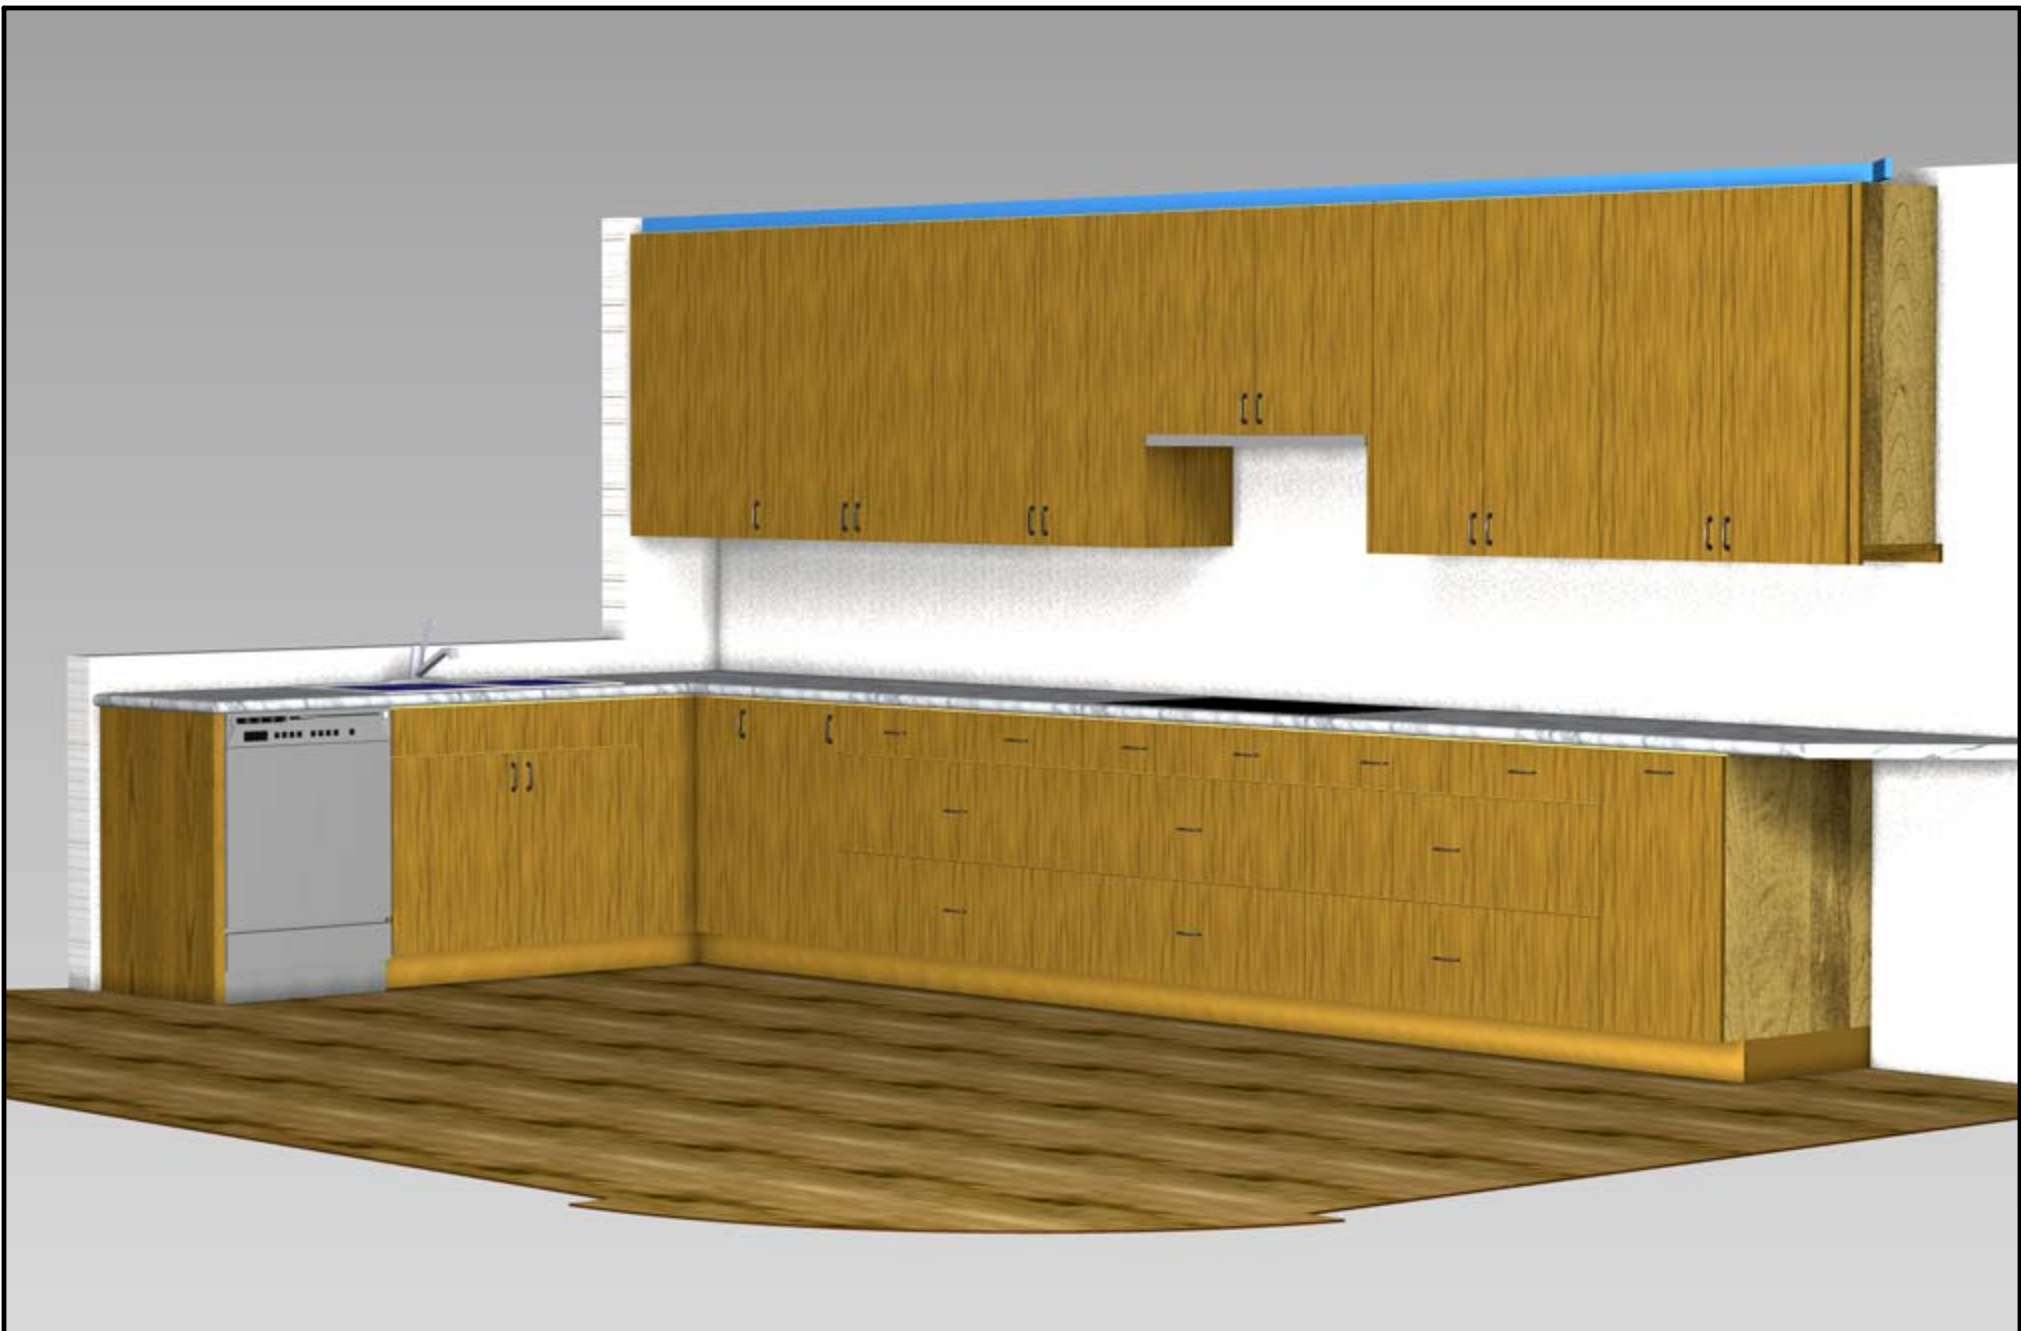

Classic Bath Designs, Inc.
 11544 Sheldon St., Sun Valley, CA 91352
 818.767.1144 fax: 818.767.1278



Cust: Blackwell for Tipton		PO# KITCHEN	Scale: As Noted	
Approved _____	Job: Default	Size: A	Dr By: Brian	05/11/2017

Rndr



Classic Bath Designs, Inc.
 11544 Sheldon St., Sun Valley, CA 91352
 818.767.1144 fax: 818.767.1278



Cust: Blackwell for Tipton		PO# KITCHEN	Scale: As Noted	
Approved _____	Job: Default	Size: A	Dr By: Brian	05/11/2017

Rndr



Classic Bath Designs, Inc.
 11544 Sheldon St., Sun Valley, CA 91352
 818.767.1144 fax: 818.767.1278



Cust: Blackwell for Tipton		PO# KITCHEN	Scale: As Noted	
Approved _____	Job: Default	Size: A	Dr By: Brian	05/11/2017
				Rndr



Classic Bath Designs, Inc.
 11544 Sheldon St., Sun Valley, CA 91352
 818.767.1144 fax: 818.767.1278



Cust: Blackwell for Tipton

PO# KITCHEN

Scale: As Noted

Approved _____

Job: Default

Size: A

Dr By: Brian

05/11/2017

Rndr



Classic Bath Designs, Inc.
 11544 Sheldon St., Sun Valley, CA 91352
 818.767.1144 fax: 818.767.1278



Cust: Blackwell for Tipton		PO# KITCHEN	Scale: As Noted	
Approved _____	Job: Default	Size: A	Dr By: Brian	05/11/2017

Rndr