


-----224 19/32-----
 -----62 3/16----- 30 *-----18 17/32-----* 58 15/16 *-----18 17/32-----* 36 13/32 *
 -----13 1/2----- 36 11/16 *-----12-----* 30 *-----12-----* 18 *-----36-----* 24 *-----42 13/32-----*

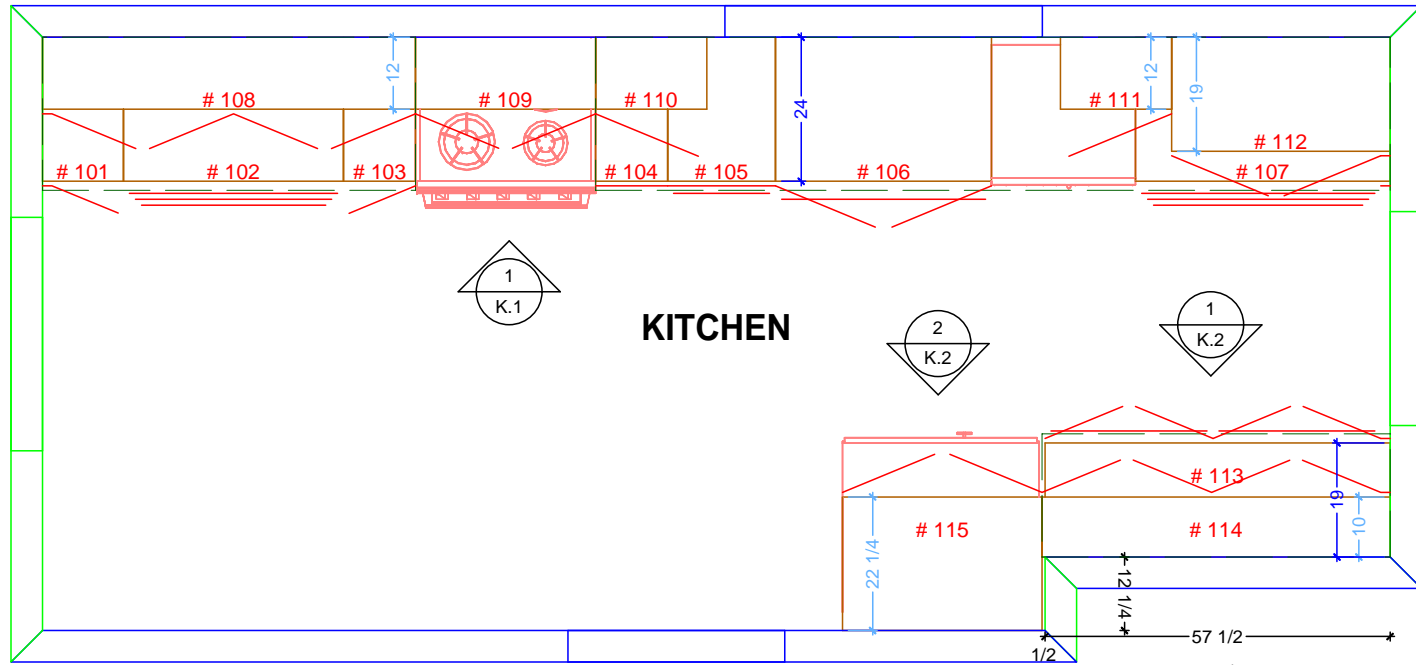


98 7/8



86 5/8


-----133 11/32----- 33 1/4 *-----57 1/2-----*
 -----167 3/32----- 1/2 *-----57 1/2-----*
 -----57 1/2-----

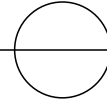
KITCHEN CABINETRY FLOOR PLAN
 SCALE: 3/8" = 1' 0"

Classic Bath Designs, Inc.
 11544 Sheldon St., Sun Valley, CA 91352
 818.767.1144 fax: 818.767.1278




Cust: Borderless for Bump	PO# DWELLING	Scale: As Noted	KITCHEN	K.0
Approved _____	Job: FL-S_PreFIN/PG:perSample_IntEB:PreFIN	Size: A	Dr By: Brian 04/09/2018	

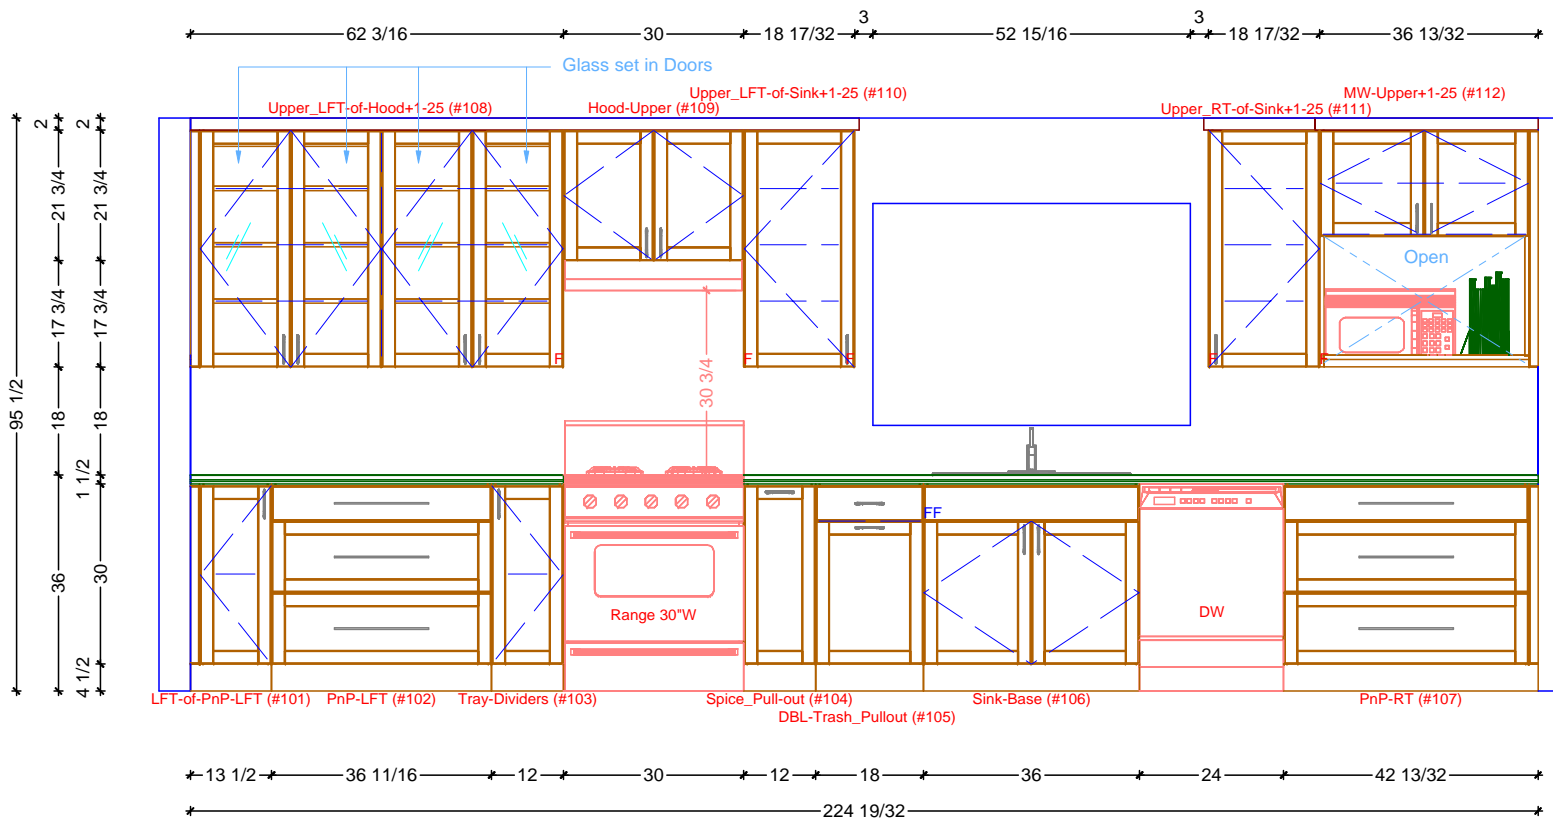

1 KITCHEN ELEVATION - WEST
 SCALE: 3/8" = 1' 0"

Classic Bath Designs, Inc.
 11544 Sheldon St., Sun Valley, CA 91352
 818.767.1144 fax: 818.767.1278


Cust: Borderless for Bump	PO# DWELLING	Scale: As Noted	KITCHEN	K.1
Approved _____	Job: FL-S_PreFIN/PG:perSample_IntEB:PreFIN	Size: A	Dr By: Brian 04/09/2018	

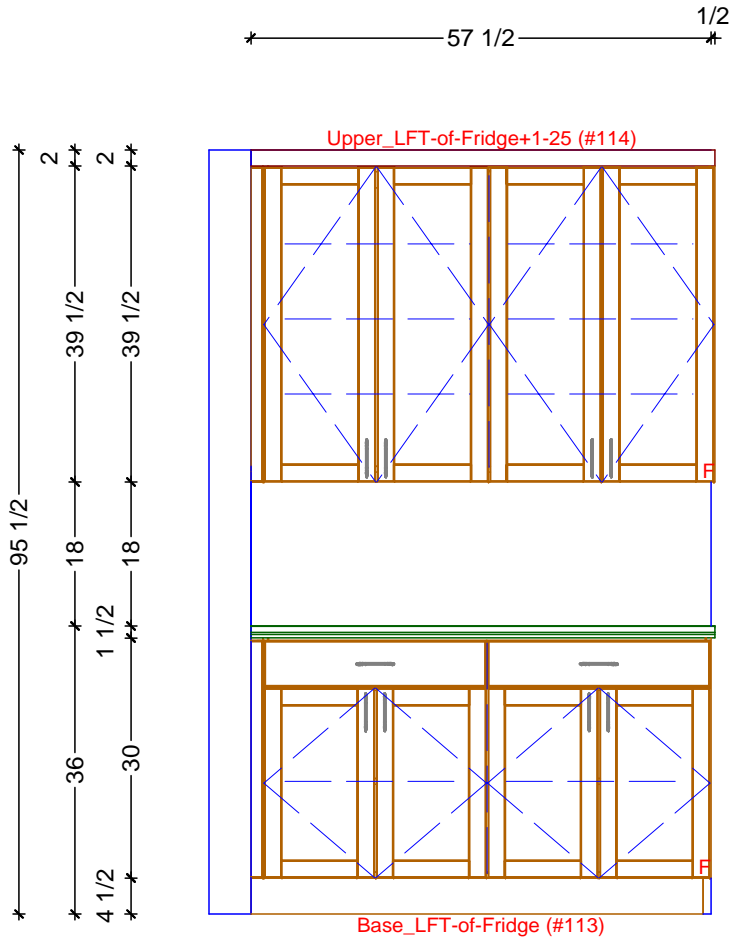

-----57 1/2-----

-----57 1/2-----

1 KITCHEN ELEVATION - EAST
SCALE: 1/2" = 1' 0"

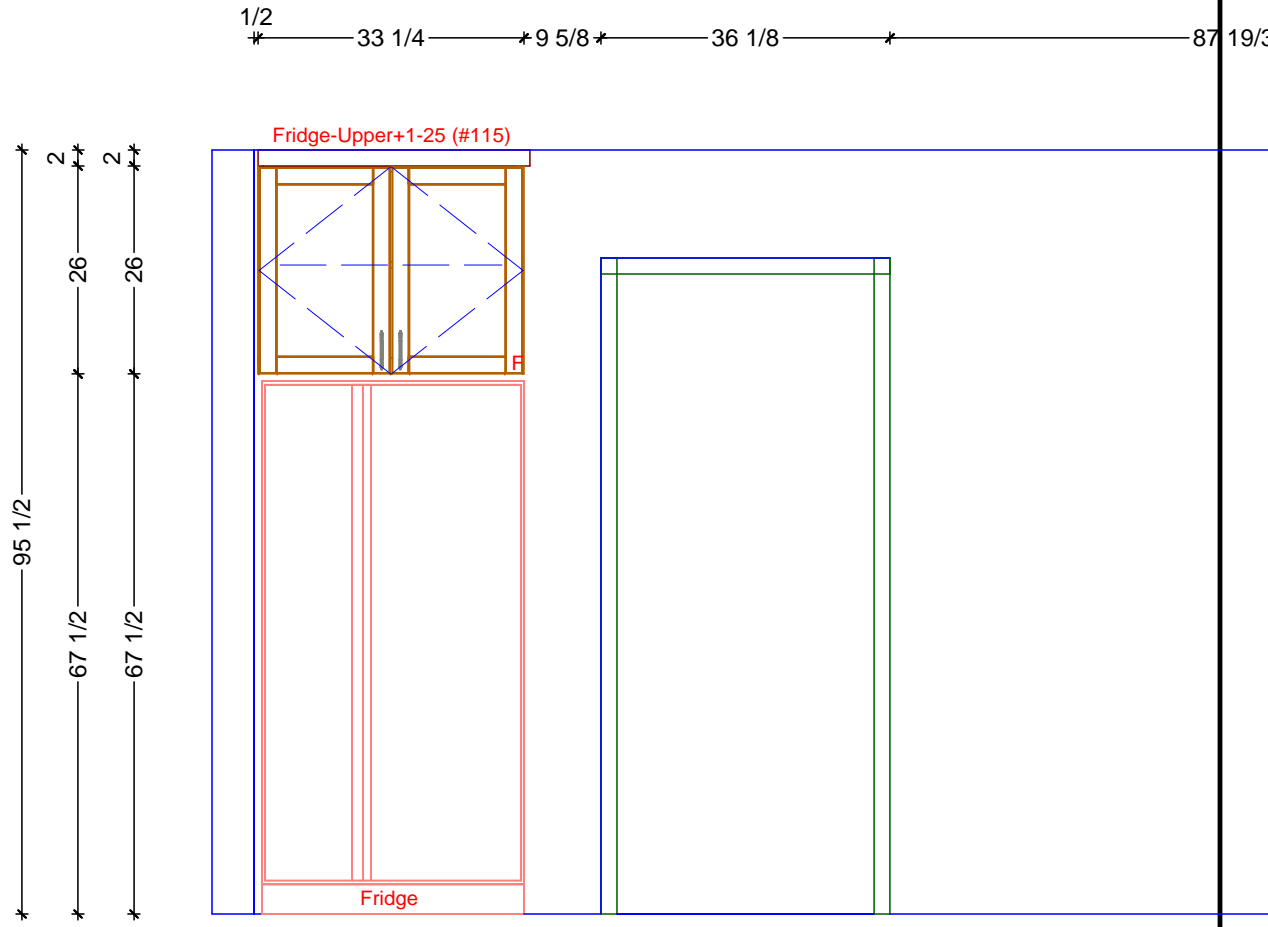

-----167 3/32-----

2 KITCHEN ELEVATION - EAST
SCALE: 1/2" = 1' 0"

Classic Bath Designs, Inc.
11544 Sheldon St., Sun Valley, CA 91352
818.767.1144 fax: 818.767.1278



Cust: Borderless for Bump	PO# DWELLING	Scale: As Noted	KITCHEN	K.2
Approved _____	Job: FL-S_PreFIN/PG:perSample_IntEB:PreFIN	Size: A	Dr By: Brian 04/09/2018	



Classic Bath Designs, Inc.
 11544 Sheldon St., Sun Valley, CA 91352
 818.767.1144 fax: 818.767.1278



Cust: Borderless for Bump		PO# DWELLING	Scale: As Noted	KITCHEN	Rndr
Approved _____	Job: FL-S_PreFIN/PG:perSample_IntEB:PreFIN	Size: A	Dr By: Brian	04/09/2018	



Classic Bath Designs, Inc.
 11544 Sheldon St., Sun Valley, CA 91352
 818.767.1144 fax: 818.767.1278



Cust: **Borderless for Bump**

PO# **DWELLING**

Scale: **As Noted**

KITCHEN

Approved _____

Job: **FL-S_PreFIN/PG:perSample_IntEB:PreFIN**

Size: A

Dr By: **Brian**

04/09/2018

Rndr