
  
 KITCHEN CABINERY FLOOR PLAN  
 SCALE: 3/8" = 1' 0"

**Classic Bath Designs, Inc.**  
 11544 Sheldon St., Sun Valley, CA 91352  
 818.767.1144 fax: 818.767.1278



Cust: Chang for Industrial

PO# KITCHEN

Scale: As Noted

Approved \_\_\_\_\_


Job: FL-S\_PreFIN/Maple:perSample\_IntEB:PreFIN

Size: A

Dr By: Brian

10/12/2016

**K.0**

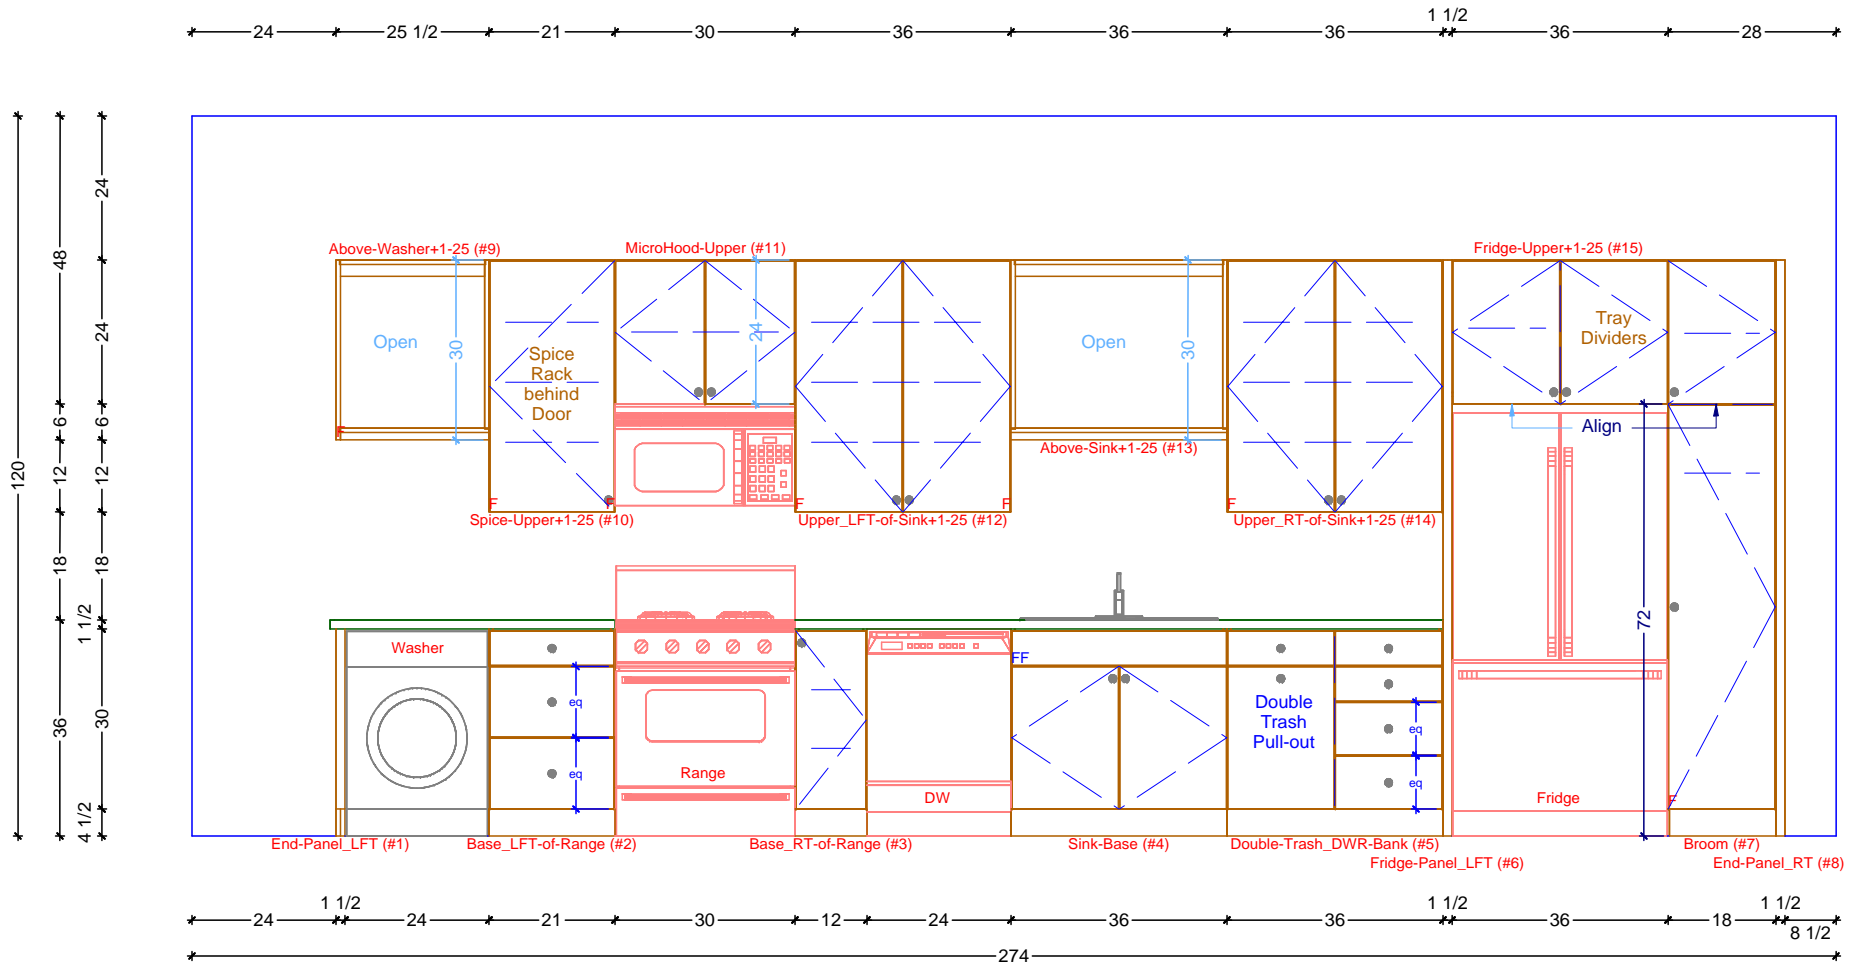

**1** KITCHEN ELEVATION  
SCALE: 3/8" = 1' 0"

**Classic Bath Designs, Inc.**  
11544 Sheldon St., Sun Valley, CA 91352  
818.767.1144 fax: 818.767.1278

Cust: <b>Chang for Industrial</b>	PO# <b>KITCHEN</b>	Scale: <b>As Noted</b>	<b>K.1</b>
Approved _____	Job: <b>FL-S_PreFIN/Maple:perSample_IntEB:PreFIN</b>	Size: <b>A</b> Dr By: <b>Brian</b> 10/12/2016	



**Classic Bath Designs, Inc.**  
 11544 Sheldon St., Sun Valley, CA 91352  
 818.767.1144 fax: 818.767.1278



Cust: Chang for Industrial

PO# KITCHEN

Scale: As Noted

Approved \_\_\_\_\_

Job: FL-S\_PreFIN/Maple:perSample\_IntEB:PreFIN

Size: A

Dr By: Brian

10/12/2016

Rndr