

 KITCHEN CABINETRY FLOOR PLAN
 SCALE: 3/8" = 1' 0"




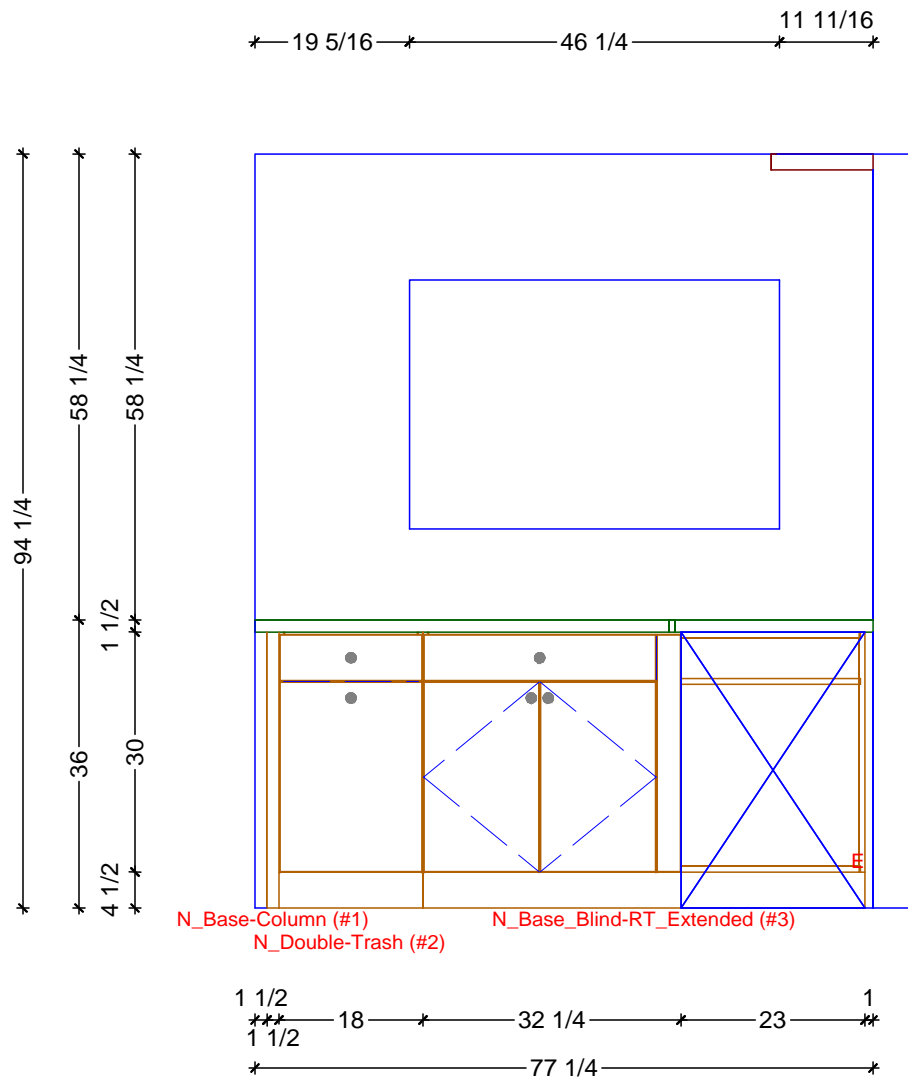

1 KITCHEN ELEVATION - NORTH
SCALE: 1/2" = 1' 0"

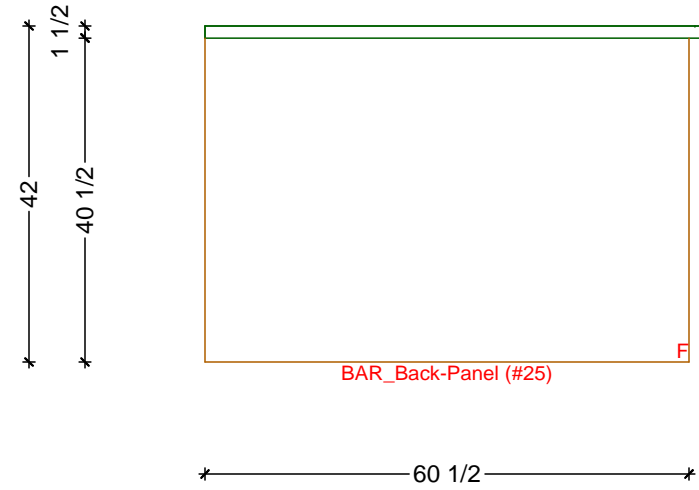


2 BAR ELEVATION - BACK
SCALE: 1/2" = 1' 0"

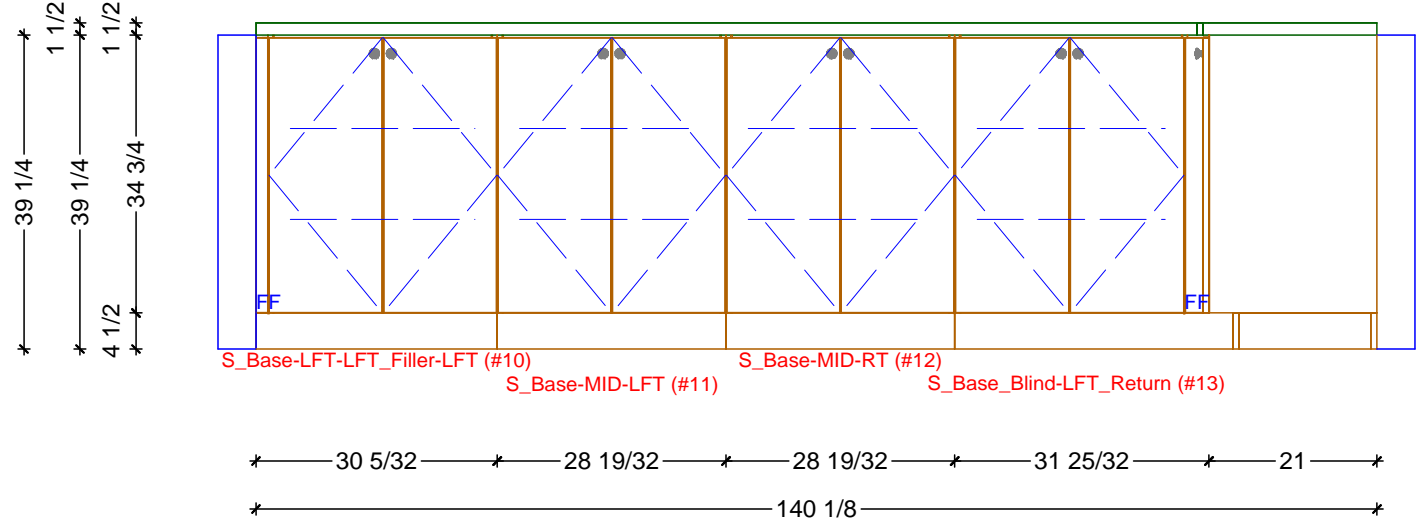

3 KITCHEN ELEVATION - SOUTH
SCALE: 1/2" = 1' 0"

16 3/4 61 3/8 7 3/8 33 1/2 33 33 1/2 6 9/16 48 36 1/4

94 1/4
 2
 38 1/4
 2
 38 1/4
 1 1/2
 18
 18
 36
 30
 4 1/2

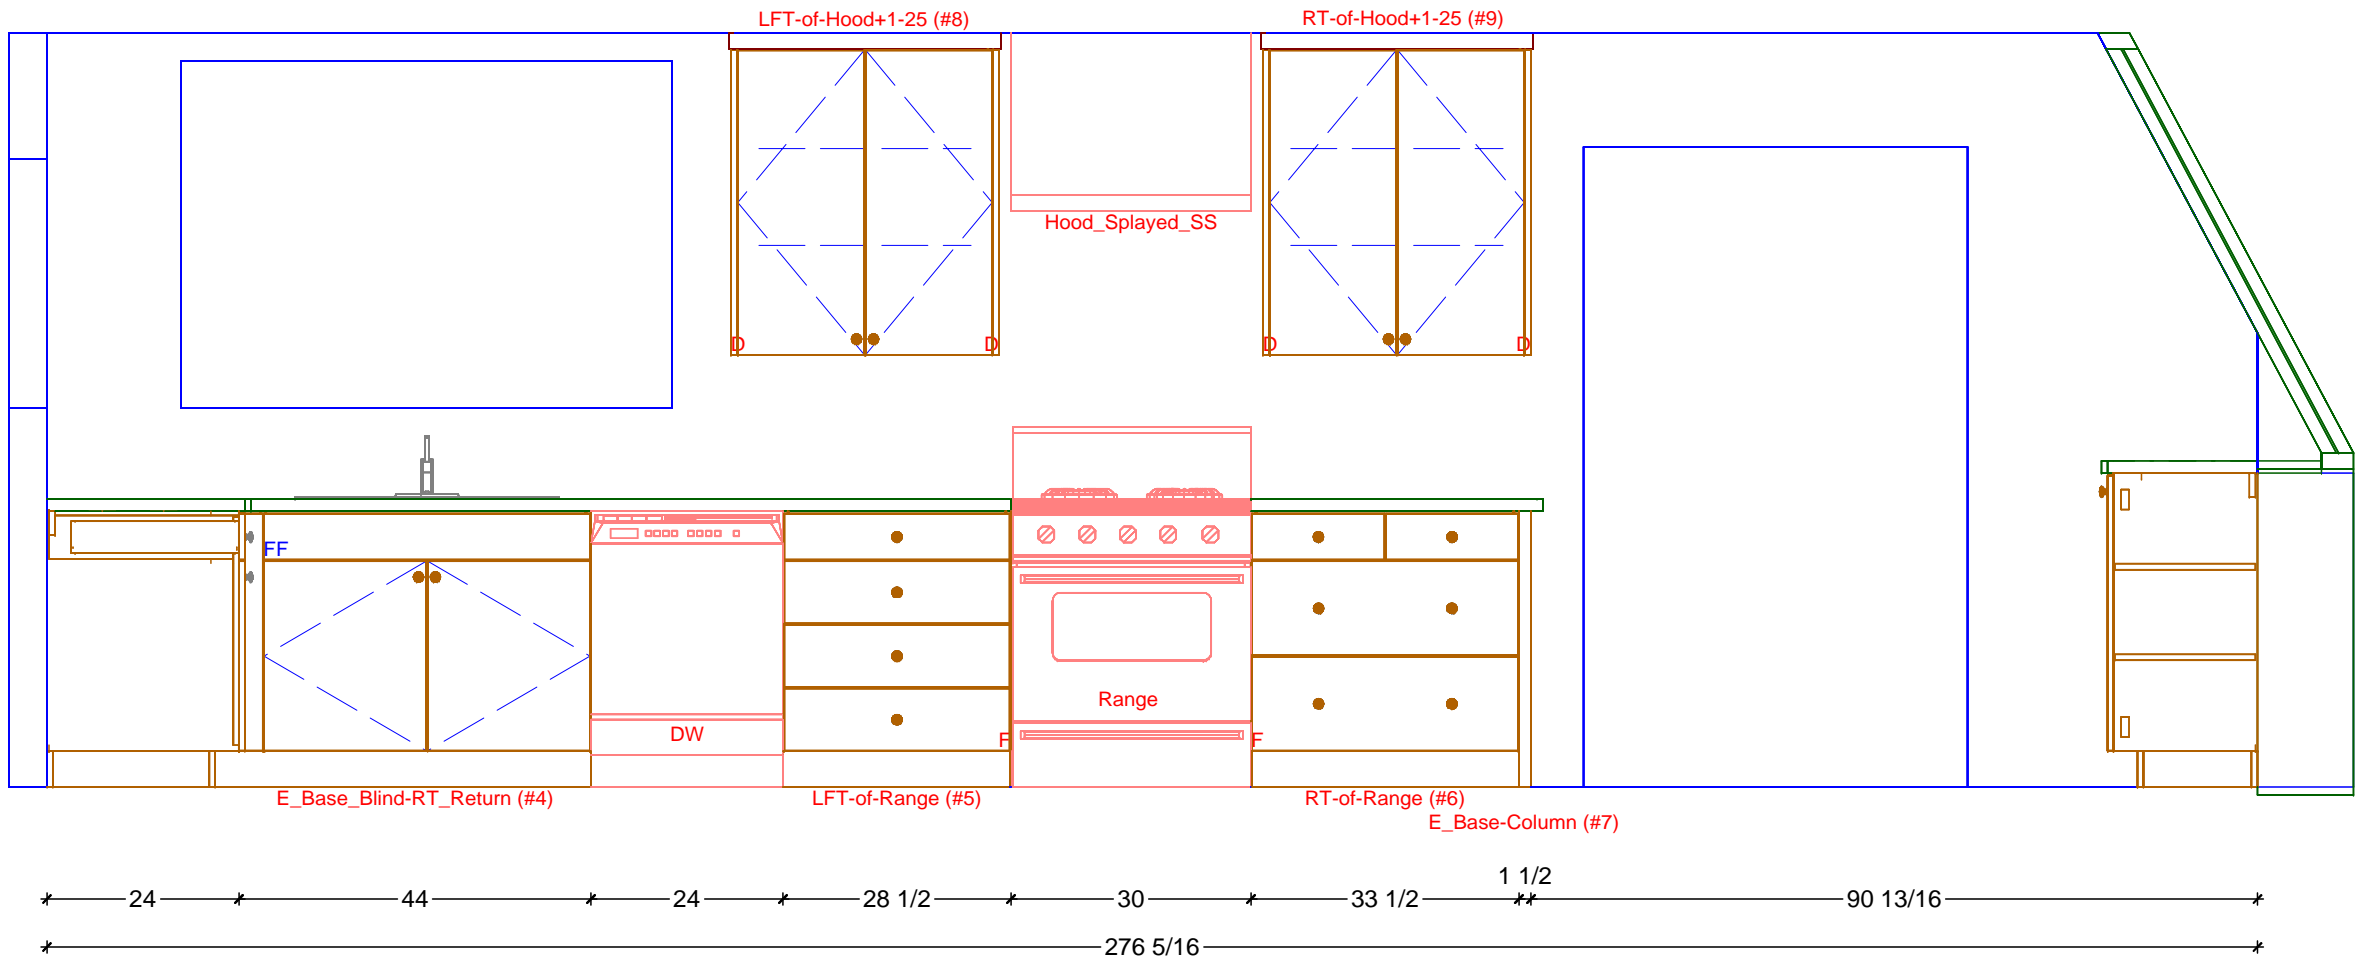

1 KITCHEN ELEVATION - EAST
 SCALE: 1/2" = 1' 0"

Classic Bath Designs, Inc.
 11544 Sheldon St., Sun Valley, CA 91352
 818.767.1144 fax: 818.767.1278




Cust: Courtland for Chang
 Approved _____

PO# KITCHEN
 Job: FL-S_PreFIN-MIWh/MapleQS:perSample_IntEB:PreFIN-MIWh

Scale: As Noted
 Size: L
 Dr By: Brian
 09/22/2016

K.2

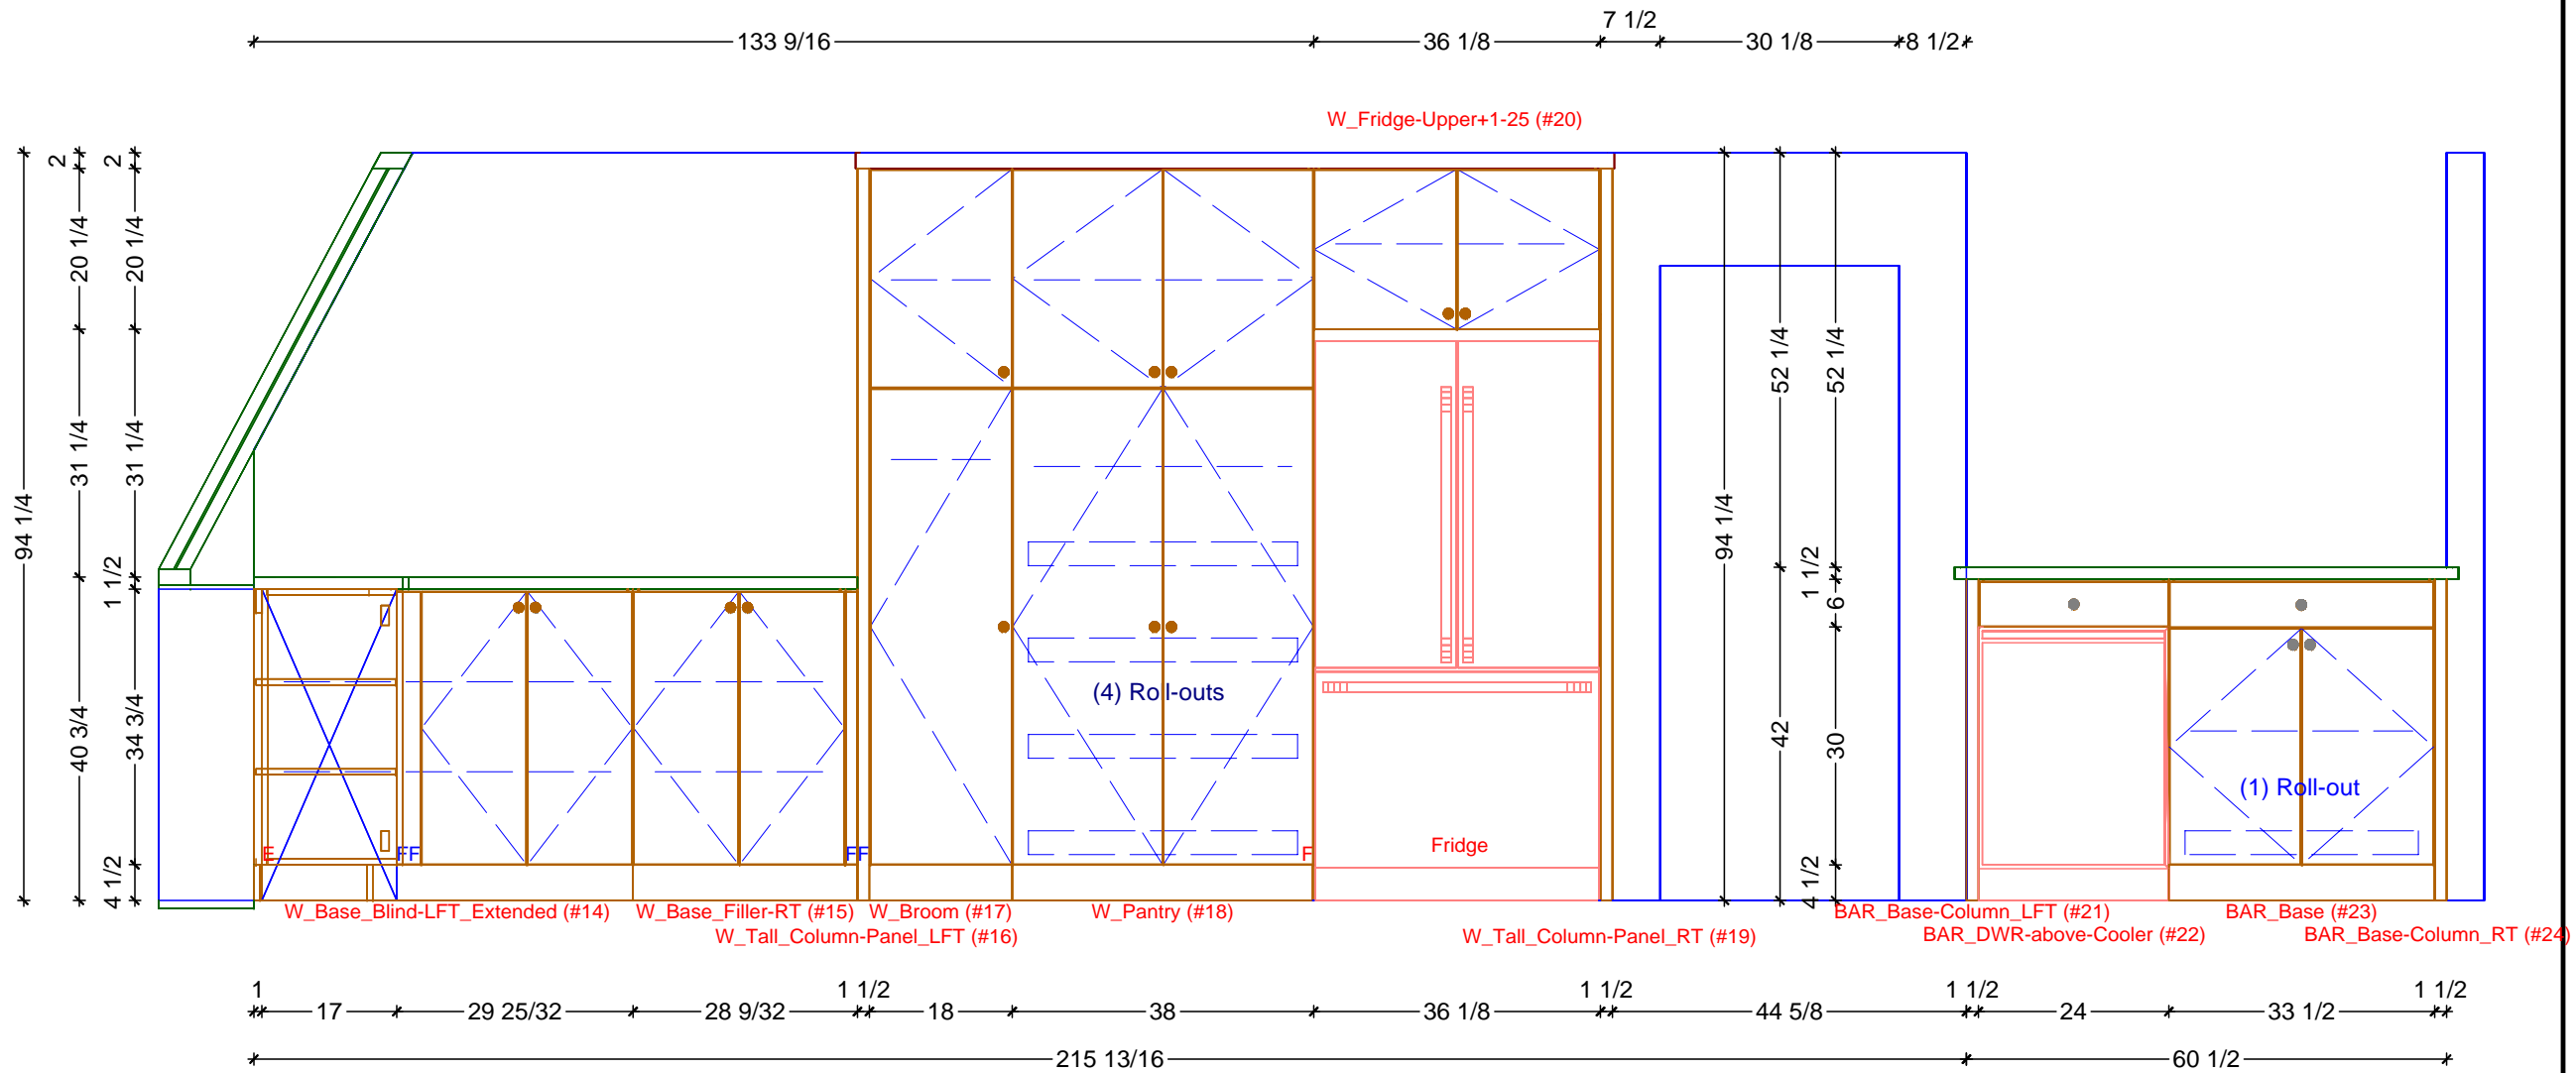

1 KITCHEN ELEVATION - WEST
 SCALE: 1/2" = 1' 0"





Classic Bath Designs, Inc.
 11544 Sheldon St., Sun Valley, CA 91352
 818.767.1144 fax: 818.767.1278



Cust: Courtland for Chang

Approved _____

PO# KITCHEN

Job: FL-S_PreFIN-MIWh/MapleQS:perSample_IntEB:PreFIN-MIWh

Scale: As Noted

Size: L

Dr By: Brian

09/22/2016

Rndr



Classic Bath Designs, Inc.
 11544 Sheldon St., Sun Valley, CA 91352
 818.767.1144 fax: 818.767.1278



Cust: Courtland for Chang

Approved _____

PO# KITCHEN

Job: FL-S_PreFIN-MIWh/MapleQS:perSample_IntEB:PreFIN-MIWh

Scale: As Noted

Size: L

Dr By: Brian

09/22/2016

Rndr



Classic Bath Designs, Inc.
 11544 Sheldon St., Sun Valley, CA 91352
 818.767.1144 fax: 818.767.1278



Cust: Courtland for Chang

PO# KITCHEN

Scale: As Noted

Approved _____

Job: FL-S_PreFIN-MIWh/MapleQS:perSample_IntEB:PreFIN-MIWh

Size: L

Dr By: Brian

09/22/2016

Rndr



Classic Bath Designs, Inc.
 11544 Sheldon St., Sun Valley, CA 91352
 818.767.1144 fax: 818.767.1278



Cust: Courtland for Chang

Approved _____

PO# KITCHEN

Job: FL-S_PreFIN-MIWh/MapleQS:perSample_IntEB:PreFIN-MIWh

Scale: As Noted

Size: L

Dr By: Brian

09/22/2016

Rndr