

KITCHEN CABINETRY FLOOR PLAN

SCALE: 3/8" = 1' 0"

Classic Bath Designs, Inc.
11544 Sheldon St., Sun Valley, CA 91352
818.767.1144 fax: 818.767.1278



Cust: Courtland for Chang

PO# KITCHEN

Scale: As Noted

Approved _____


Job: FL-S_PreFIN-MIWh/MapleQS:perSample_IntEB:PreFIN-MIWh

Size: L


Dr By: Brian

09/30/2016


K.0

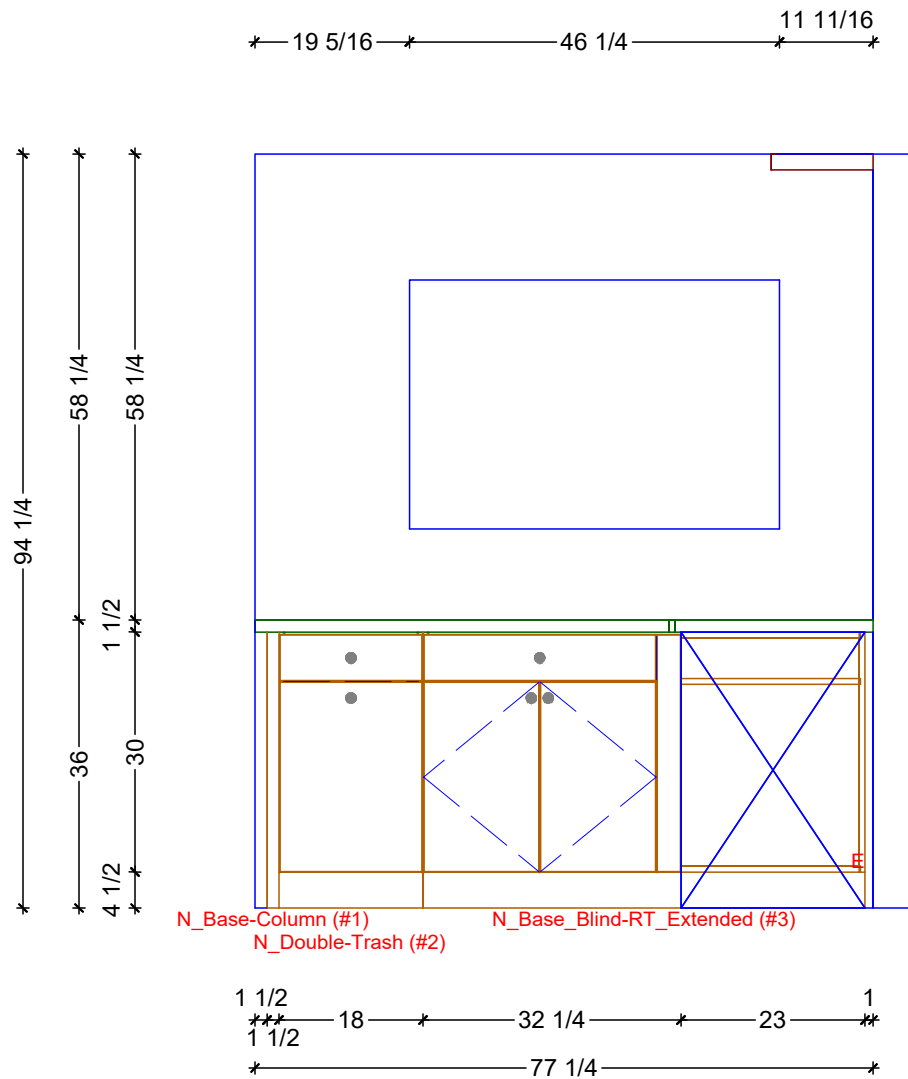

1 KITCHEN ELEVATION - NORTH
SCALE: 1/2" = 1' 0"

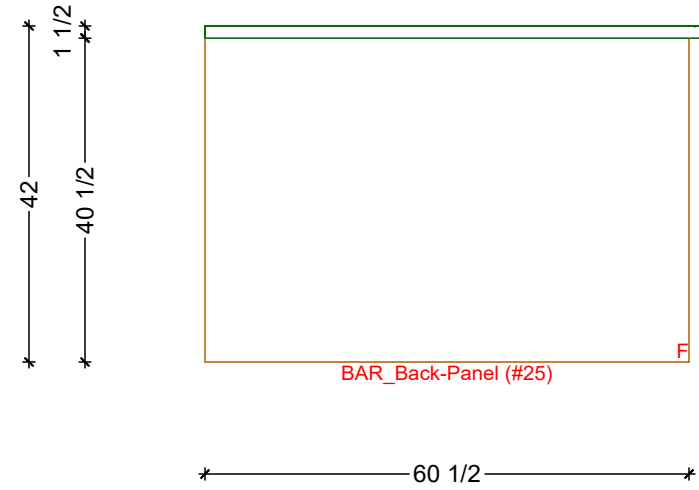


2 BAR ELEVATION - BACK
SCALE: 1/2" = 1' 0"

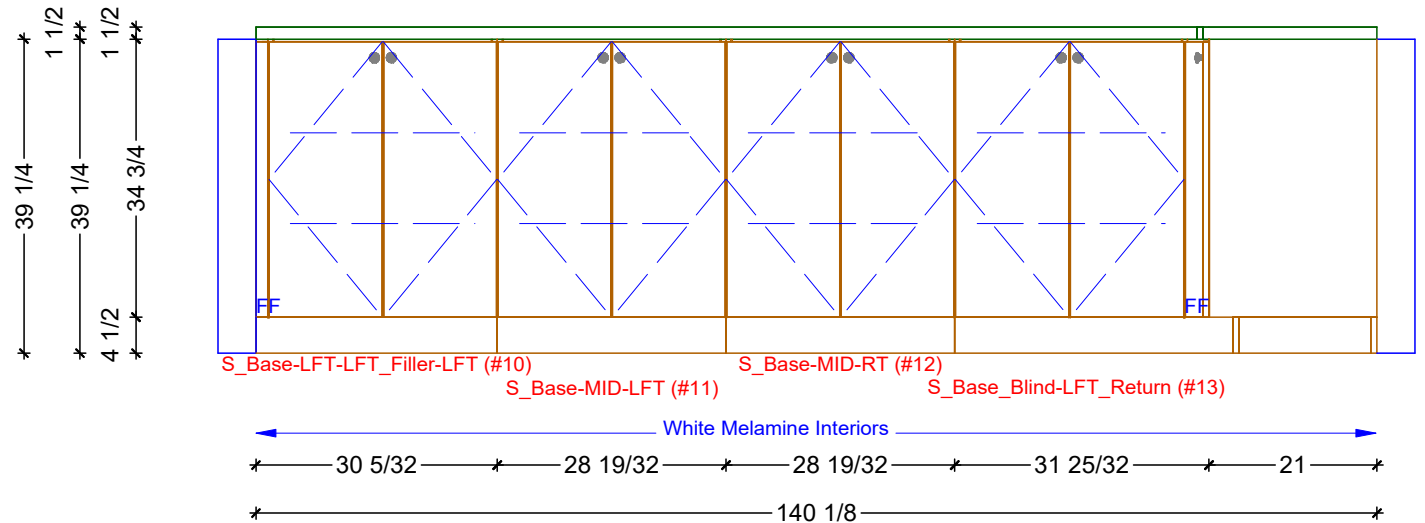

3 KITCHEN ELEVATION - SOUTH
SCALE: 1/2" = 1' 0"


* 15 * 64 7/8 * 6 * 33 3/8 * 33 * 33 1/2 * 6 * 48 * 36 9/16 *

* 94 1/4 *
 * 2 *
 * 38 1/4 *
 * 2 *
 * 38 1/4 *
 * 1 1/2 *
 * 18 *
 * 18 *
 * 36 *
 * 30 *
 * 4 1/2 *

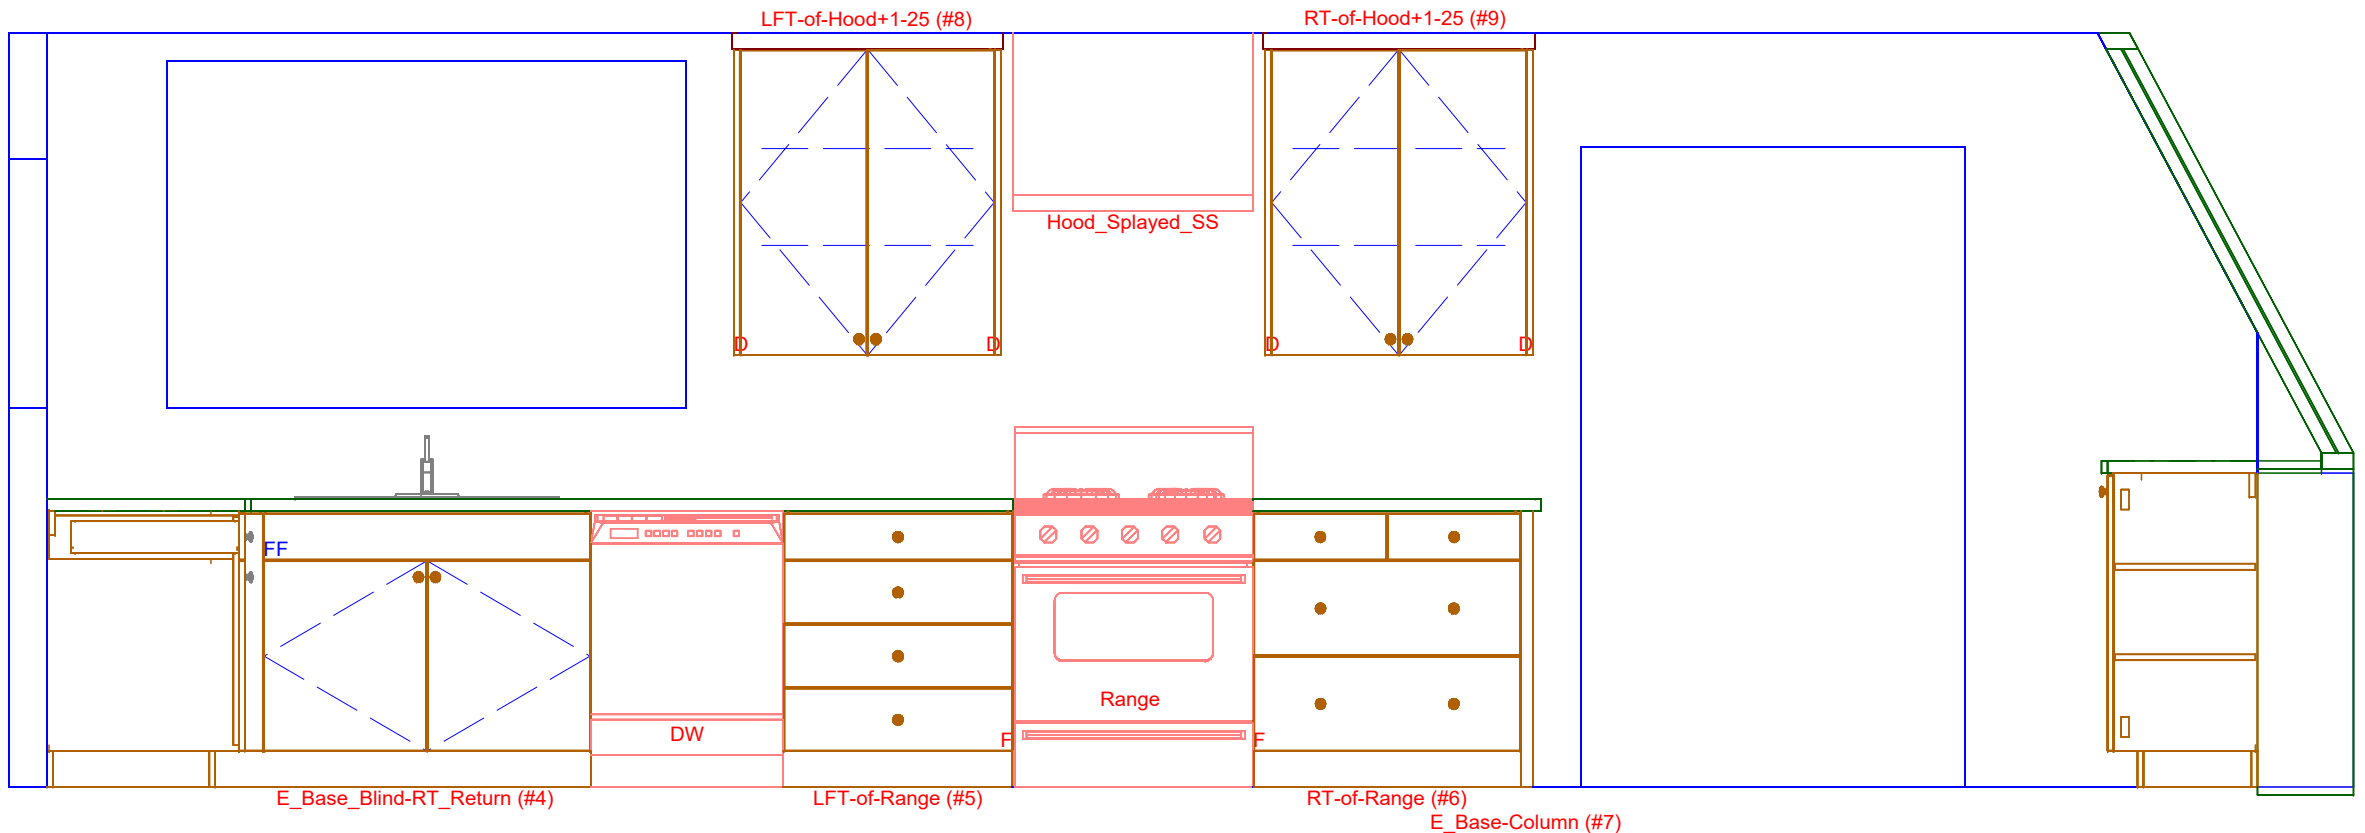

* 24 * 44 * 24 * 28 3/4 * 30 * 33 1/2 * 1 1/2 * 90 9/16 *
 * 276 5/16 *

1 KITCHEN ELEVATION - EAST
 SCALE: 1/2" = 1' 0"

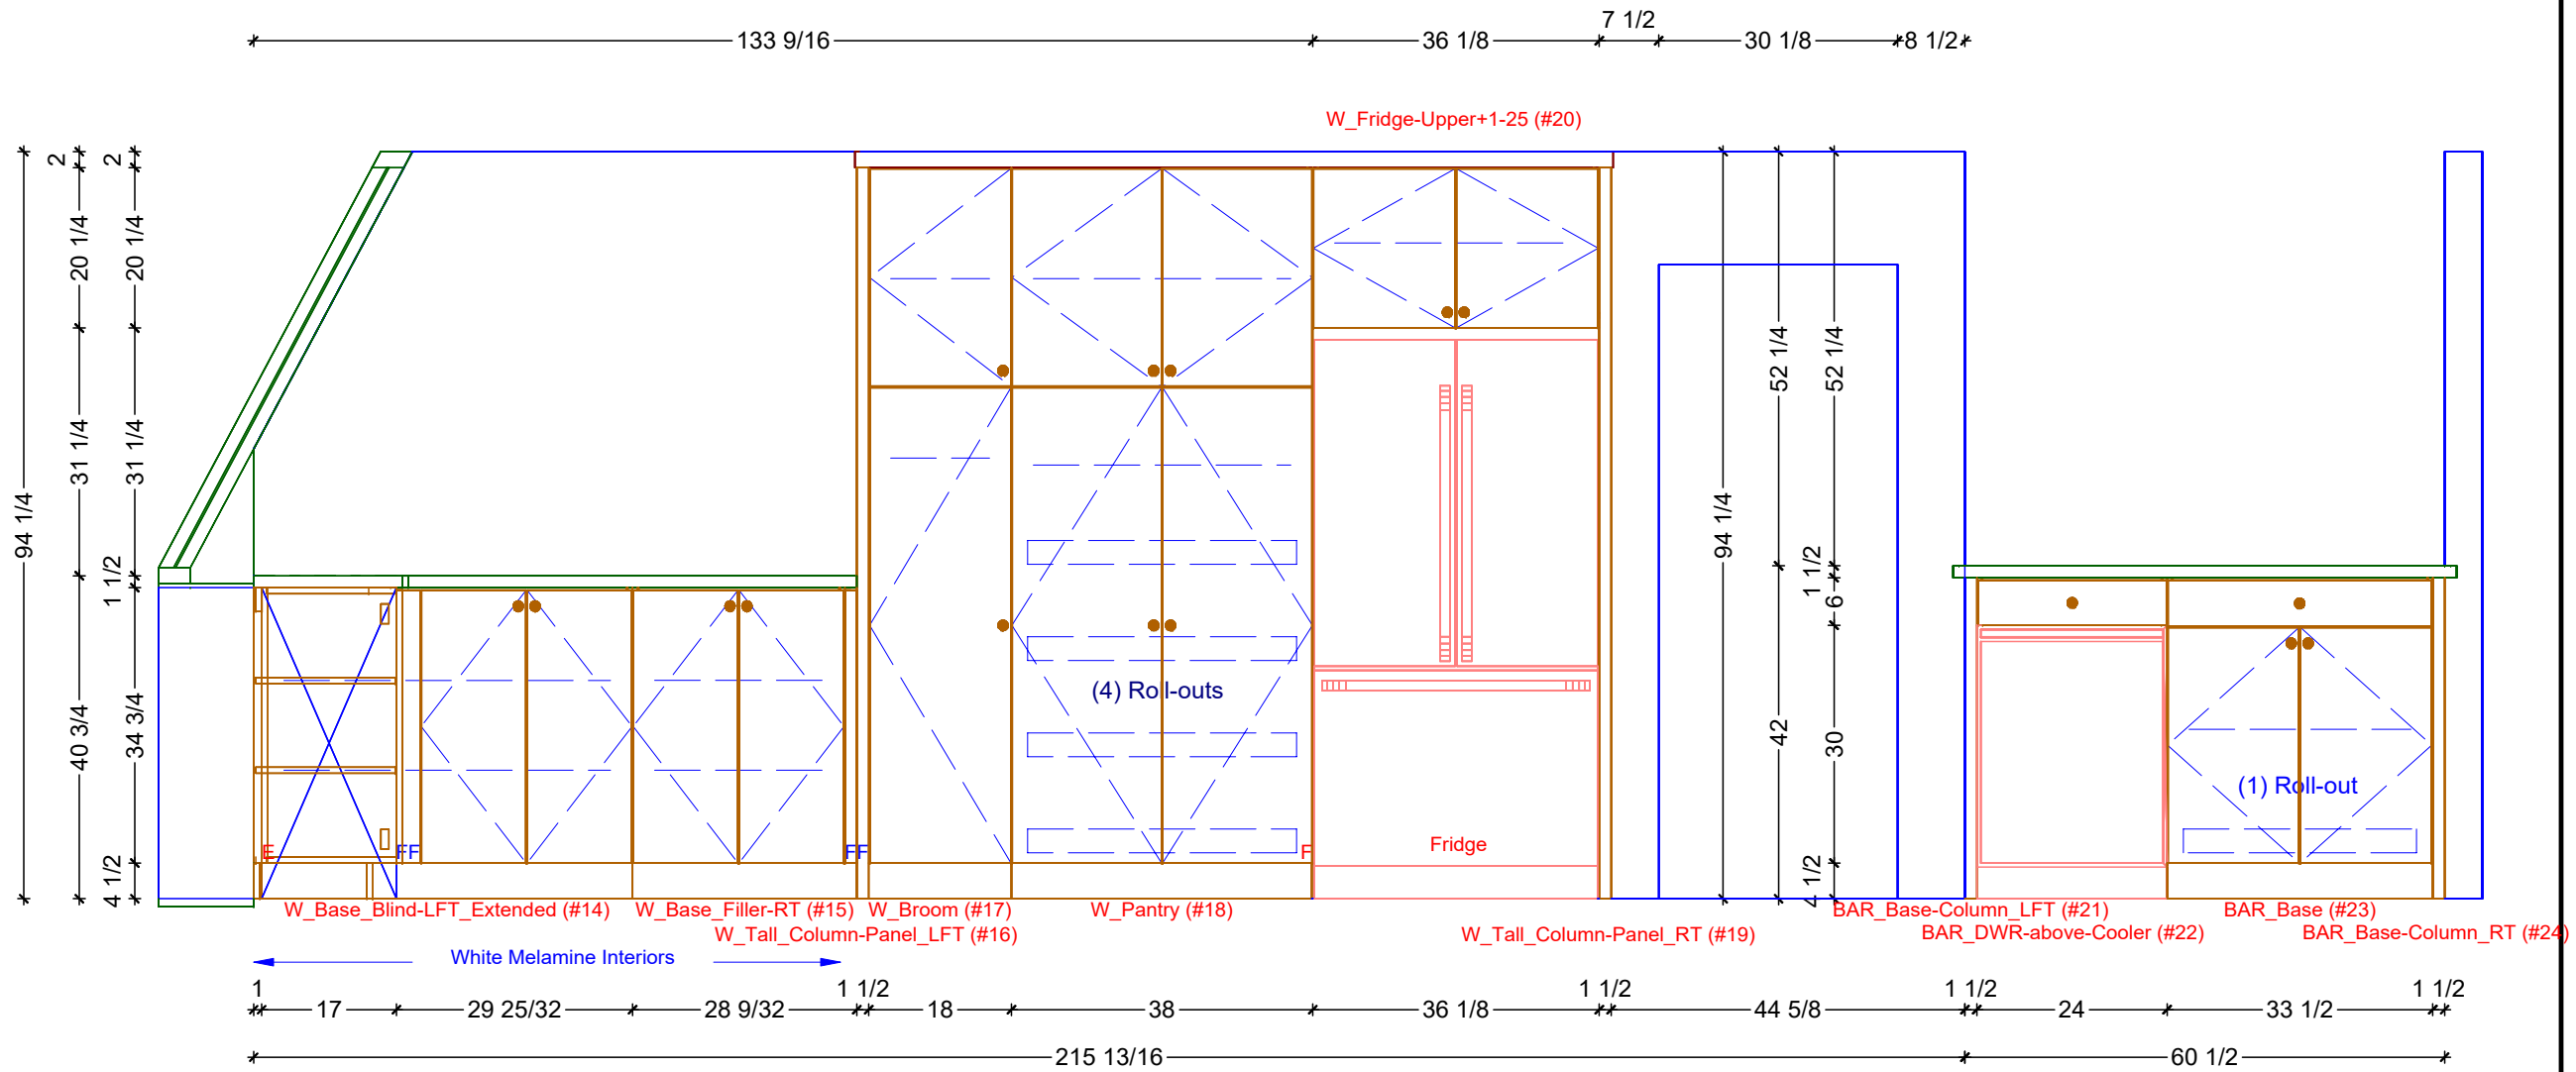

1 KITCHEN ELEVATION - WEST
 SCALE: 1/2" = 1' 0"





Classic Bath Designs, Inc.
 11544 Sheldon St., Sun Valley, CA 91352
 818.767.1144 fax: 818.767.1278



Cust: Courtland for Chang

Approved _____

PO# KITCHEN

Job: FL-S_PreFIN-MIWh/MapleQS:perSample_IntEB:PreFIN-MIWh

Scale: As Noted

Size: L

Dr By: Brian

09/30/2016

Rndr



Classic Bath Designs, Inc.
 11544 Sheldon St., Sun Valley, CA 91352
 818.767.1144 fax: 818.767.1278



Cust: Courtland for Chang

Approved _____

PO# KITCHEN

Job: FL-S_PreFIN-MIWh/MapleQS:perSample_IntEB:PreFIN-MIWh

Scale: As Noted

Size: L

Dr By: Brian

09/30/2016

Rndr



Classic Bath Designs, Inc.
 11544 Sheldon St., Sun Valley, CA 91352
 818.767.1144 fax: 818.767.1278



Cust: Courtland for Chang

PO# KITCHEN

Scale: As Noted

Approved _____

Job: FL-S_PreFIN-MIWh/MapleQS:perSample_IntEB:PreFIN-MIWh

Size: L

Dr By: Brian

09/30/2016

Rndr



Classic Bath Designs, Inc.
 11544 Sheldon St., Sun Valley, CA 91352
 818.767.1144 fax: 818.767.1278



Cust: Courtland for Chang

Approved _____

PO# KITCHEN

Job: FL-S_PreFIN-MIWh/MapleQS:perSample_IntEB:PreFIN-MIWh

Scale: As Noted

Size: L

Dr By: Brian

09/30/2016

Rndr