


181 9/16
 26 3/4 28 12 7/16 29 1/8 48 3/4 29 1/8 7 3/8
 60 1/2 42 3/16 36 18 7/8 23 1




127 3/4
 62 1/16
 30
 36
 36
 29 11/16
 18 11/16
 11

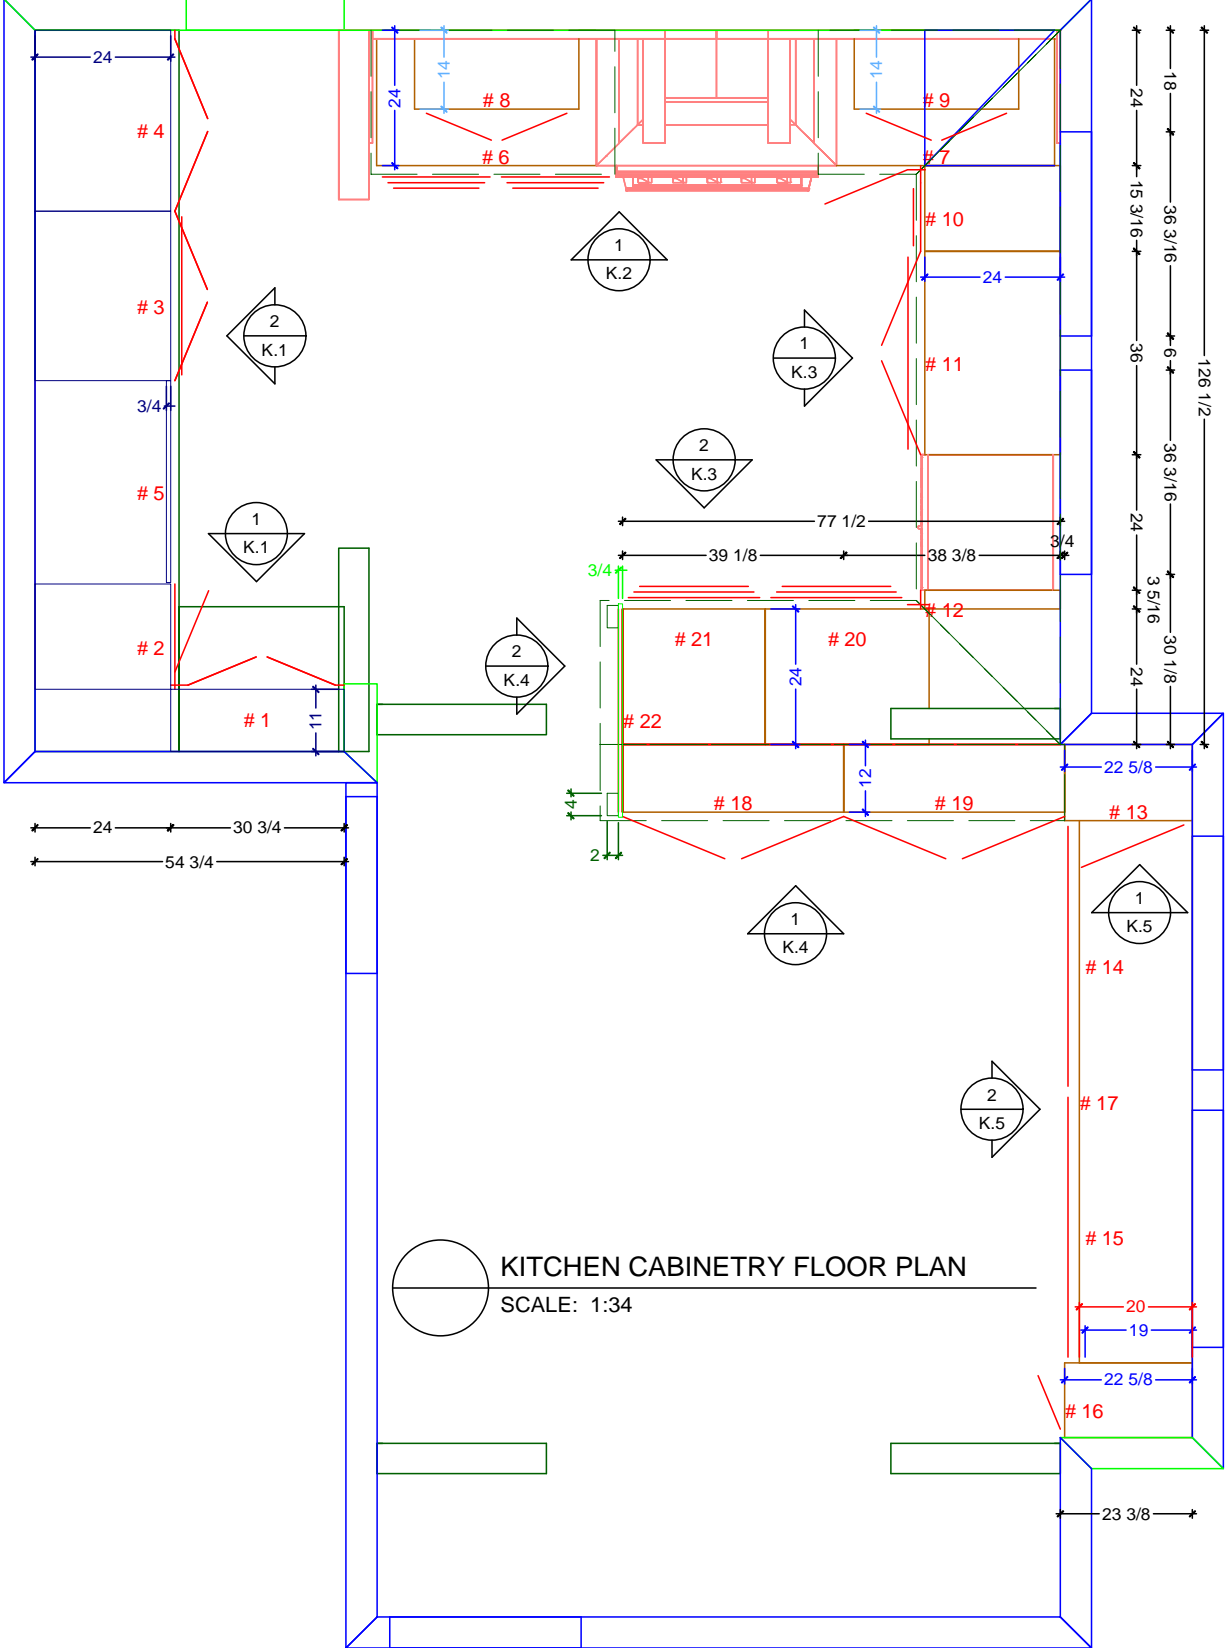

18
 24
 15 3/16
 36 3/16
 6
 36 3/16
 24
 3 5/16
 30 1/8
 24

2 3/4
 13 1/2
 41 3/8
 48
 42
 2 3/4
 13 1/4
 13 1/4
 122 3/4
 7 1/8

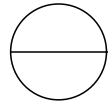

KITCHEN CABINETRY FLOOR PLAN
 SCALE: 1:34

Classic Bath Designs, Inc.
 11544 Sheldon St., Sun Valley, CA 91352
 818.767.1144 fax: 818.767.1278



Cust: Ed Dorini for Kaitz

PO# KITCHEN

Job: FL-S_PrefIN/PG:perSample_IntEB:PreFIN

Scale: As Noted


Approved _____

Dr By: Brian

Size: A

11/23/2016


K.0

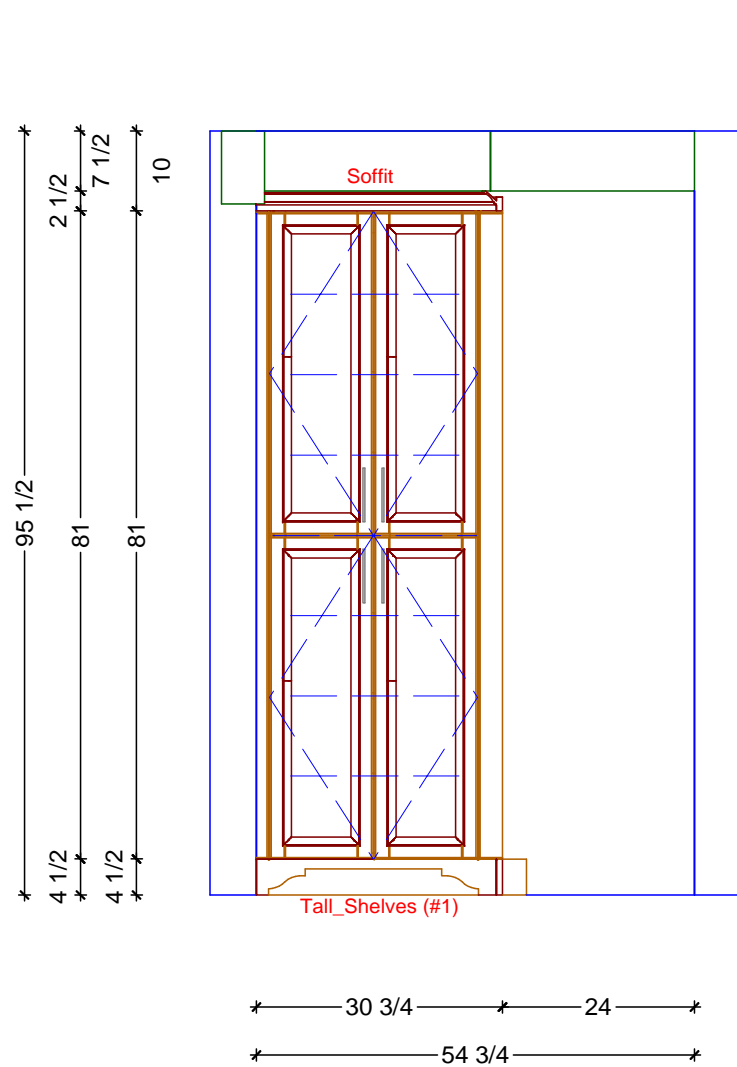

1

KITCHEN ELEVATION - SHALLOW TALL STORAGE

SCALE: 1/2" = 1' 0"

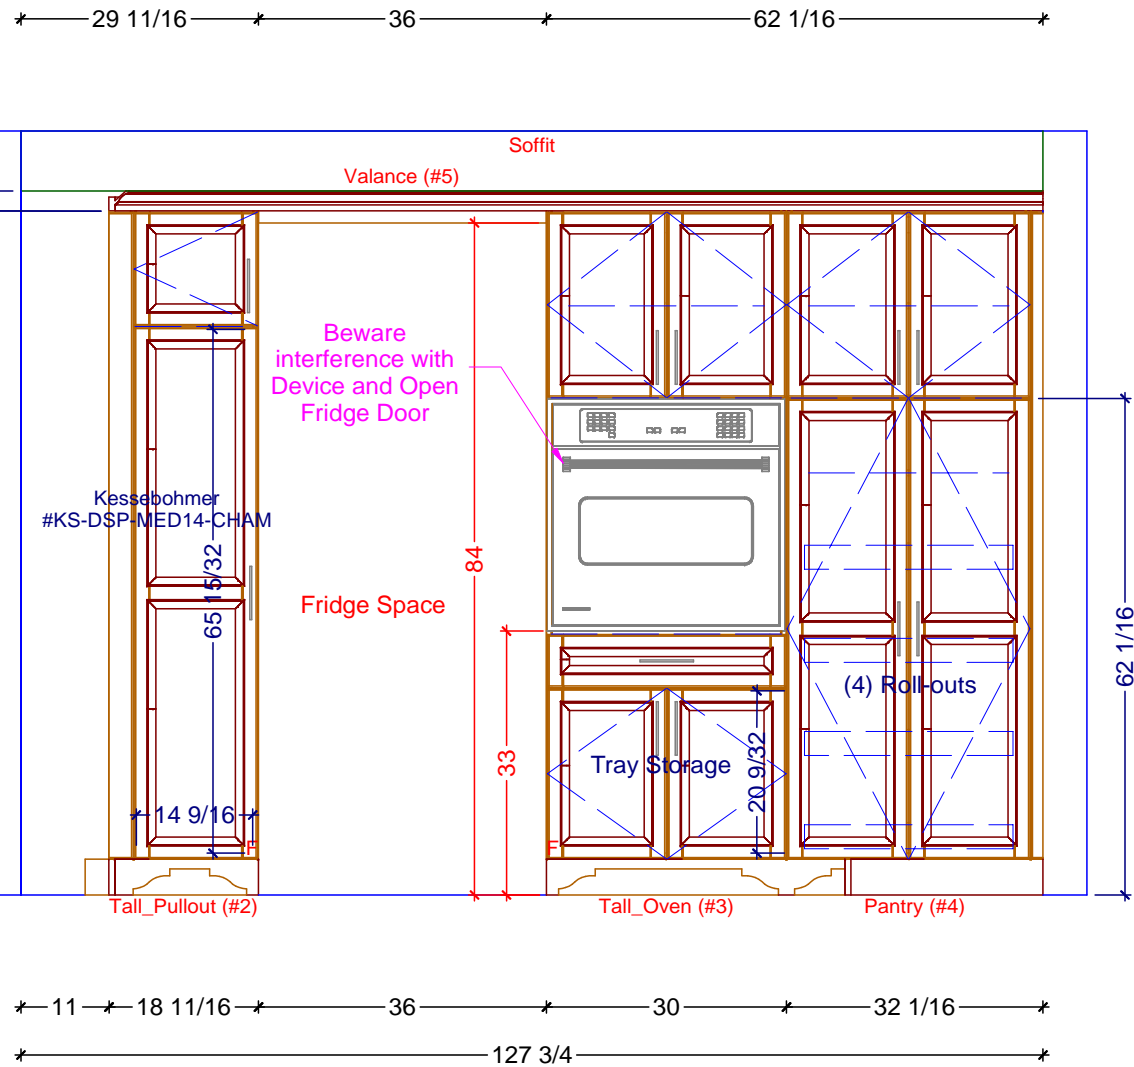


2



KITCHEN ELEVATION - FRIDGE AND OVEN RUN

SCALE: 1/2" = 1' 0"






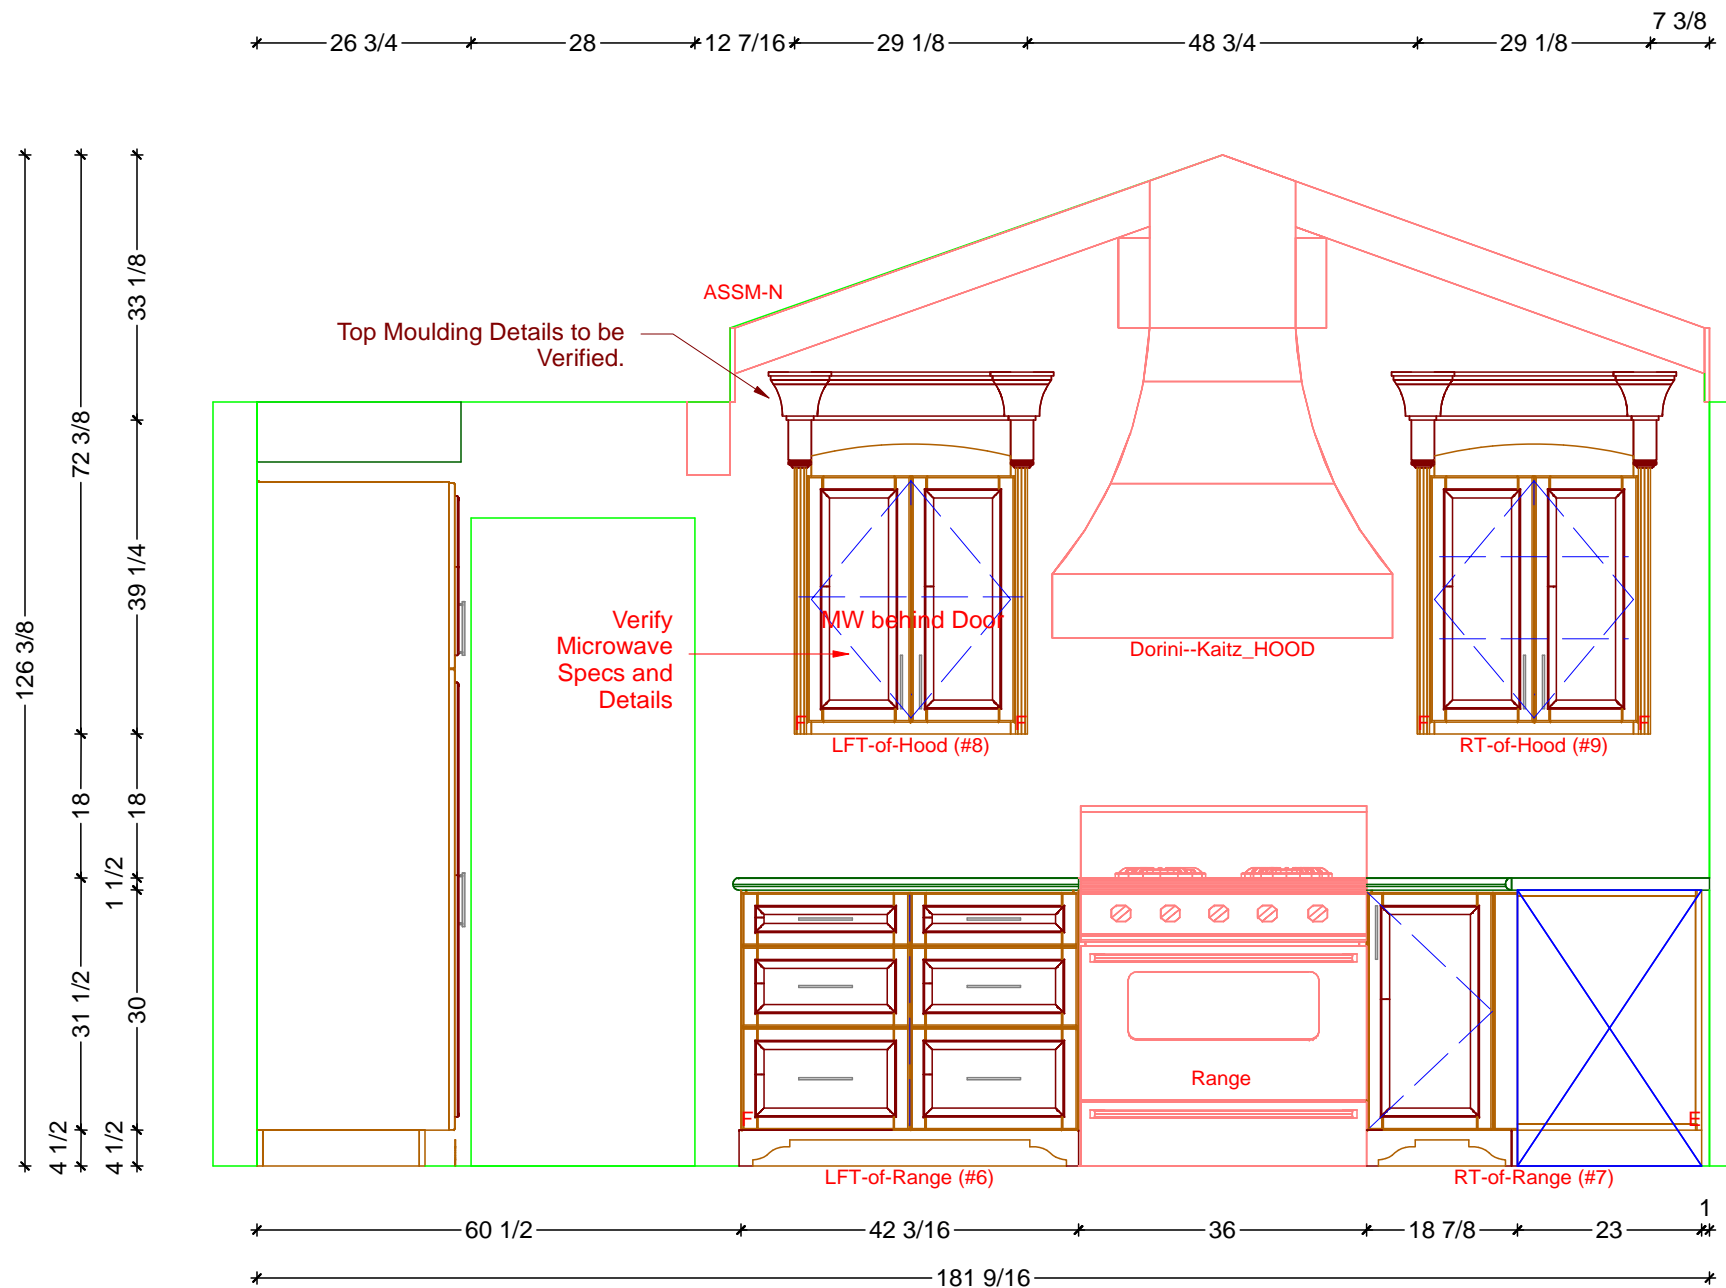

1 KITCHEN ELEVATION - RANGE RUN
 SCALE: 1/2" = 1' 0"

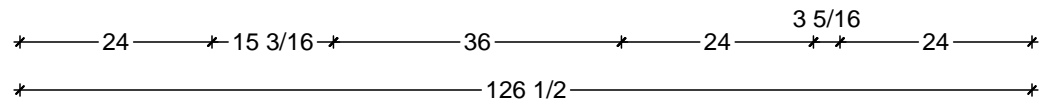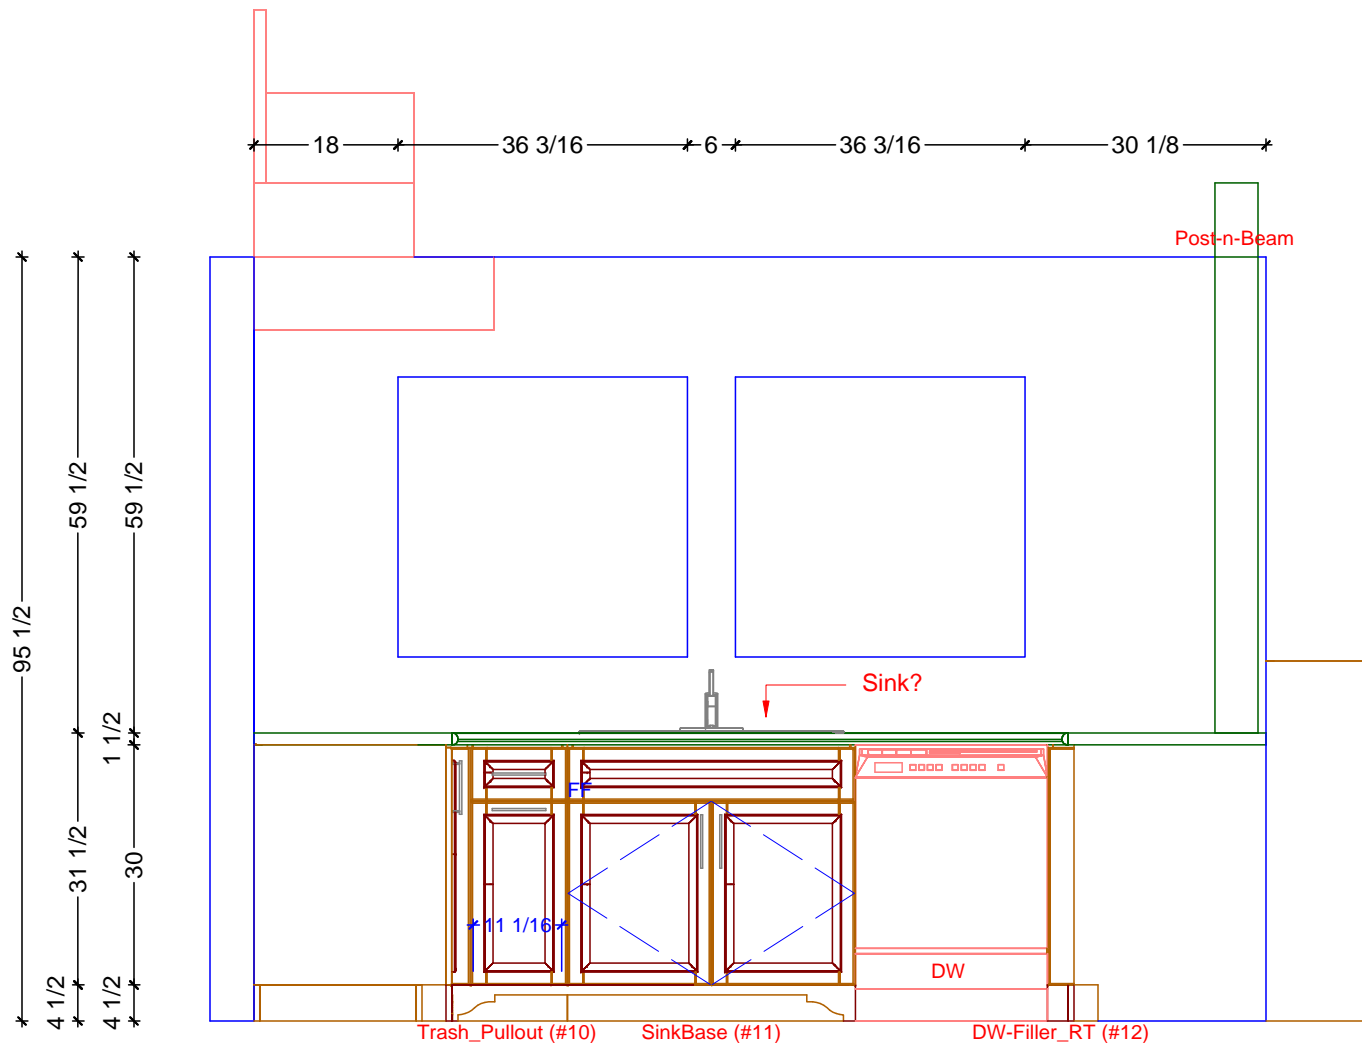


1 KITCHEN ELEVATION - SINK RUN
SCALE: 1/2" = 1' 0"

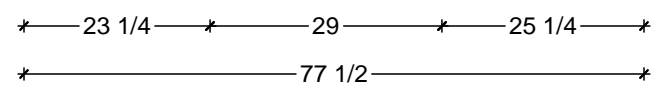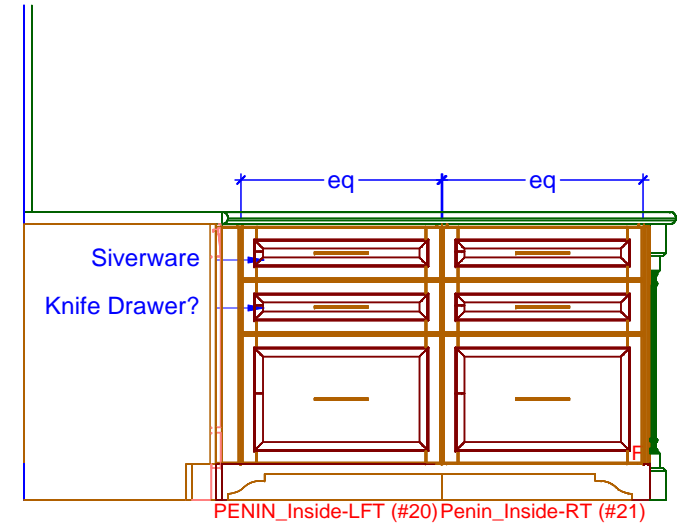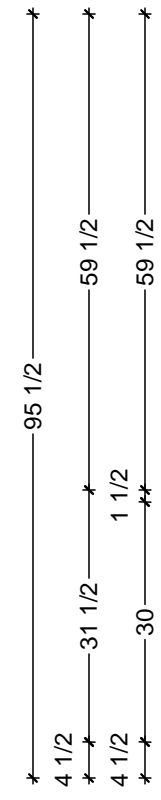


2 KITCHEN ELEVATION - INNER PENINSULA
SCALE: 1/2" = 1' 0"



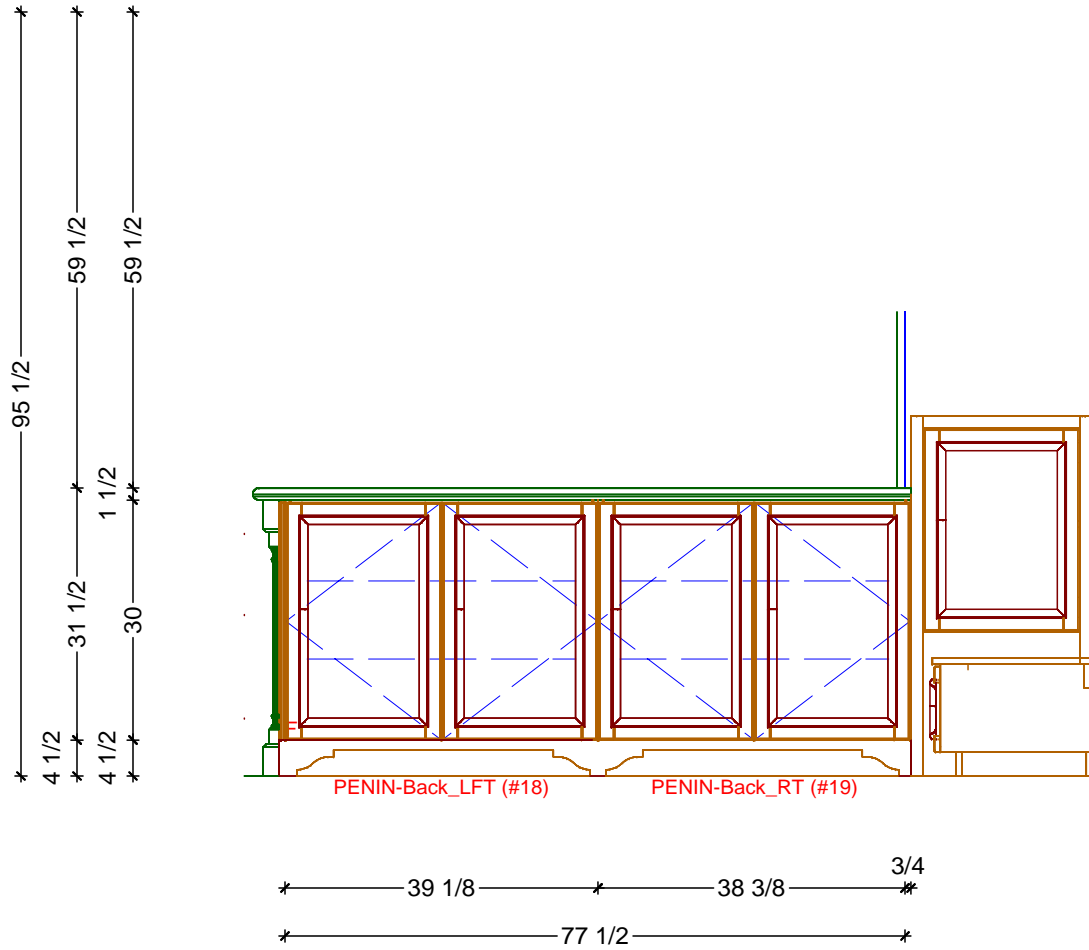


1 KITCHEN ELEVATION - OUTER PENINSULA
SCALE: 1/2" = 1' 0"

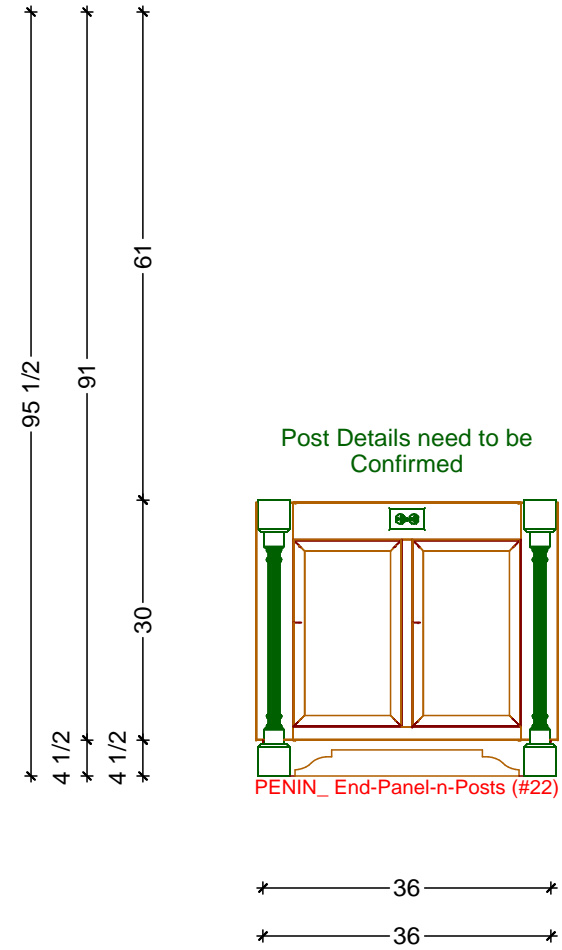




2 KITCHEN ELEVATION - PENINSULA END
SCALE: 1/2" = 1' 0"



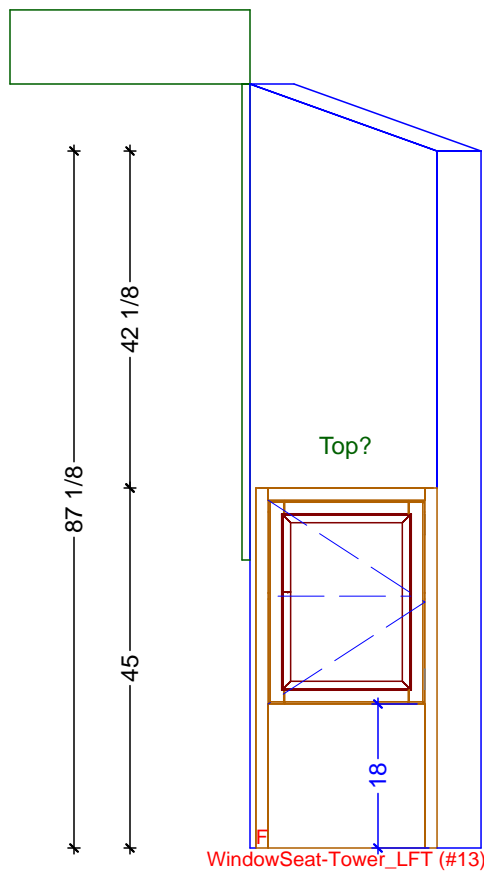

WindowSeat-Tower_LFT (#13)

3/4
 — 22 5/8 —
 — 23 3/8 —

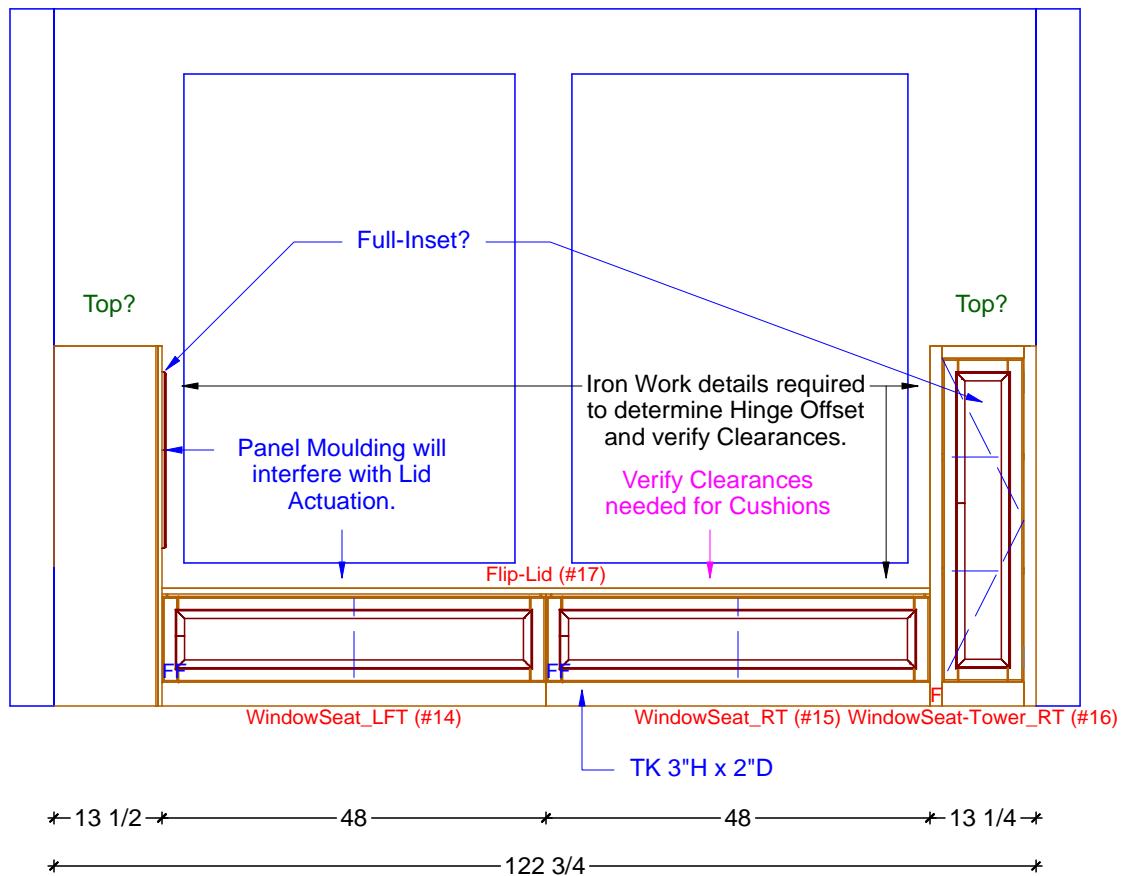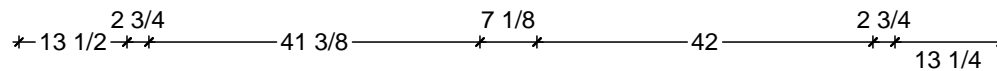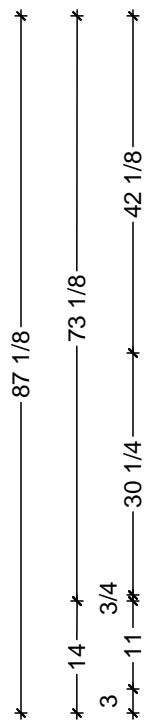

2

KITCHEN ELEVATION - WINDOW SEAT
 SCALE: 1/2" = 1' 0"

1

KITCHEN ELEVATION - WINDOW TOWER-LEFT
 SCALE: 1/2" = 1' 0"





Classic Bath Designs, Inc.
 11544 Sheldon St., Sun Valley, CA 91352
 818.767.1144 fax: 818.767.1278



Cust: Ed Dorini for Kaitz

Approved _____

PO# KITCHEN

Job: FL-S_PreFIN/PG:perSample_IntEB:PreFIN

Scale: As Noted

Size: L

Dr By: Brian

11/23/2016

Rndr



Classic Bath Designs, Inc.
 11544 Sheldon St., Sun Valley, CA 91352
 818.767.1144 fax: 818.767.1278



Cust: Ed Dorini for Kaitz

Approved _____

PO# KITCHEN

Job: FL-S_PreFIN/PG:perSample_IntEB:PreFIN

Scale: As Noted

Size: L

Dr By: Brian

11/23/2016

Rndr



Classic Bath Designs, Inc.
 11544 Sheldon St., Sun Valley, CA 91352
 818.767.1144 fax: 818.767.1278



Cust: Ed Dorini for Kaitz

Approved _____

PO# KITCHEN

Job: FL-S_PreFIN/PG:perSample_IntEB:PreFIN

Scale: As Noted

Size: L

Dr By: Brian

11/24/2016

Rndr