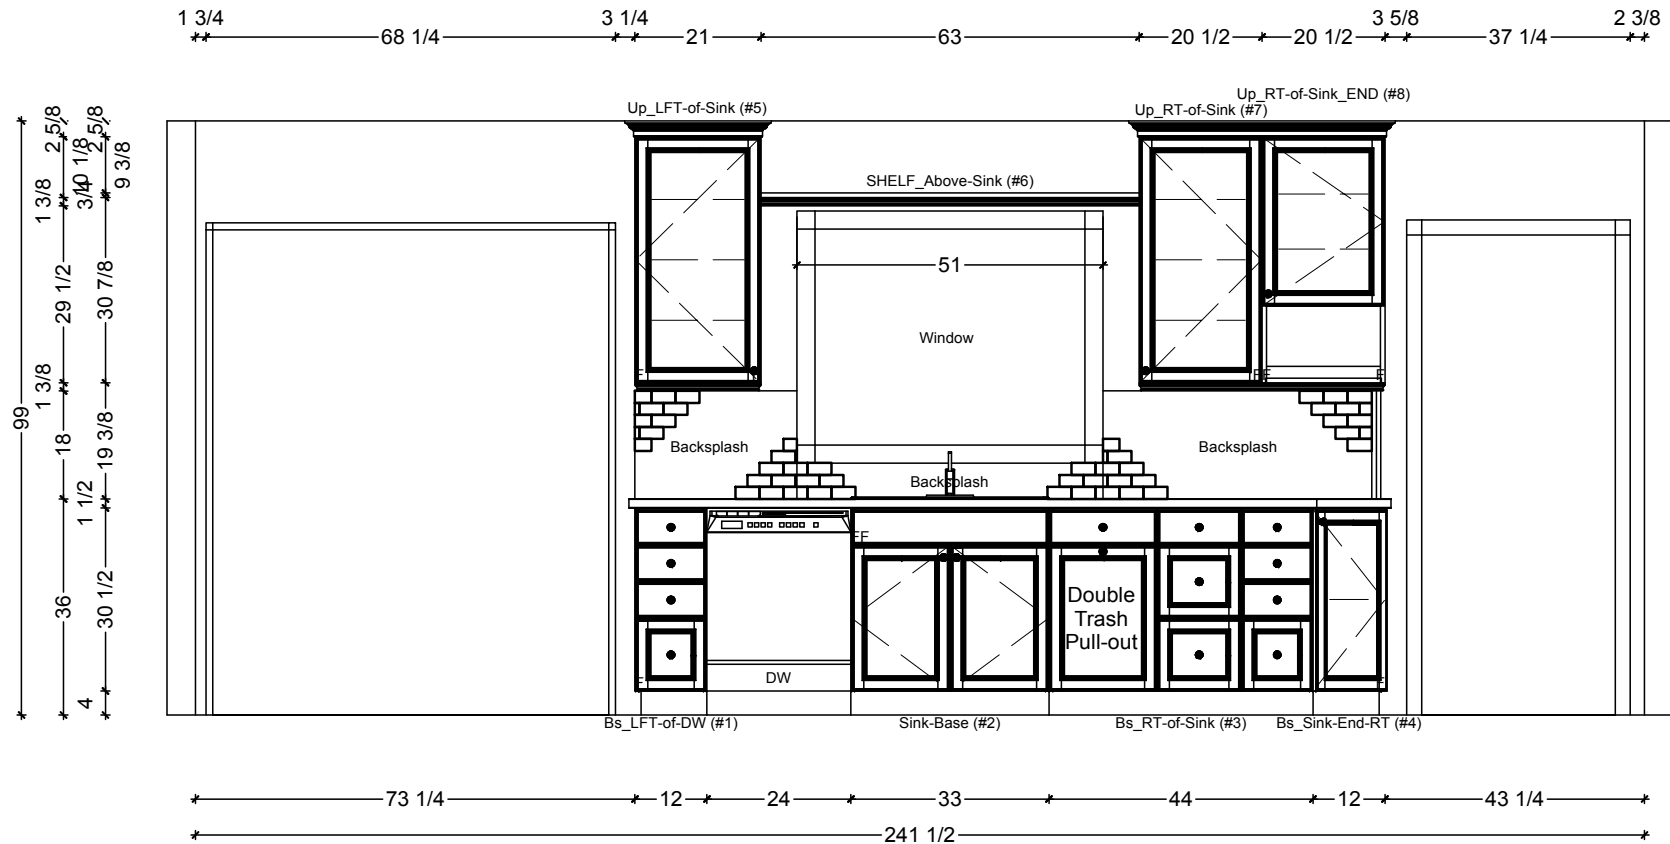

KITCHEN CABINERY FLOOR PLAN
 SCALE: 3/8" = 1' 0"

Classic Bath Designs, Inc.
 11544 Sheldon St., Sun Valley, CA 91352
 818.767.1144 fax: 818.767.1278




Cust: Dorini for Merlo	PO# DWELLING	Scale: As Noted	KITCHEN	K.0
Approved _____	Job: FL-S_MeiWh/Pg-MDF-Panels:perSample_IntEB:MeiWh	Size: A	Dr By: Brian	



1 KITCHEN ELEVATION - SINK WALL
 SCALE: 3/8" = 1' 0"

Classic Bath Designs, Inc.
 11544 Sheldon St., Sun Valley, CA 91352
 818.767.1144 fax: 818.767.1278

Cust: Dorini for Merlo	PO# DWELLING	Scale: As Noted	KITCHEN	K.1
Approved _____	Job: FL-S_MelWh/Pg-MDF-Panels:perSample_IntEB:MelWh	Size: A	Dr By: Brian 03/12/2014	

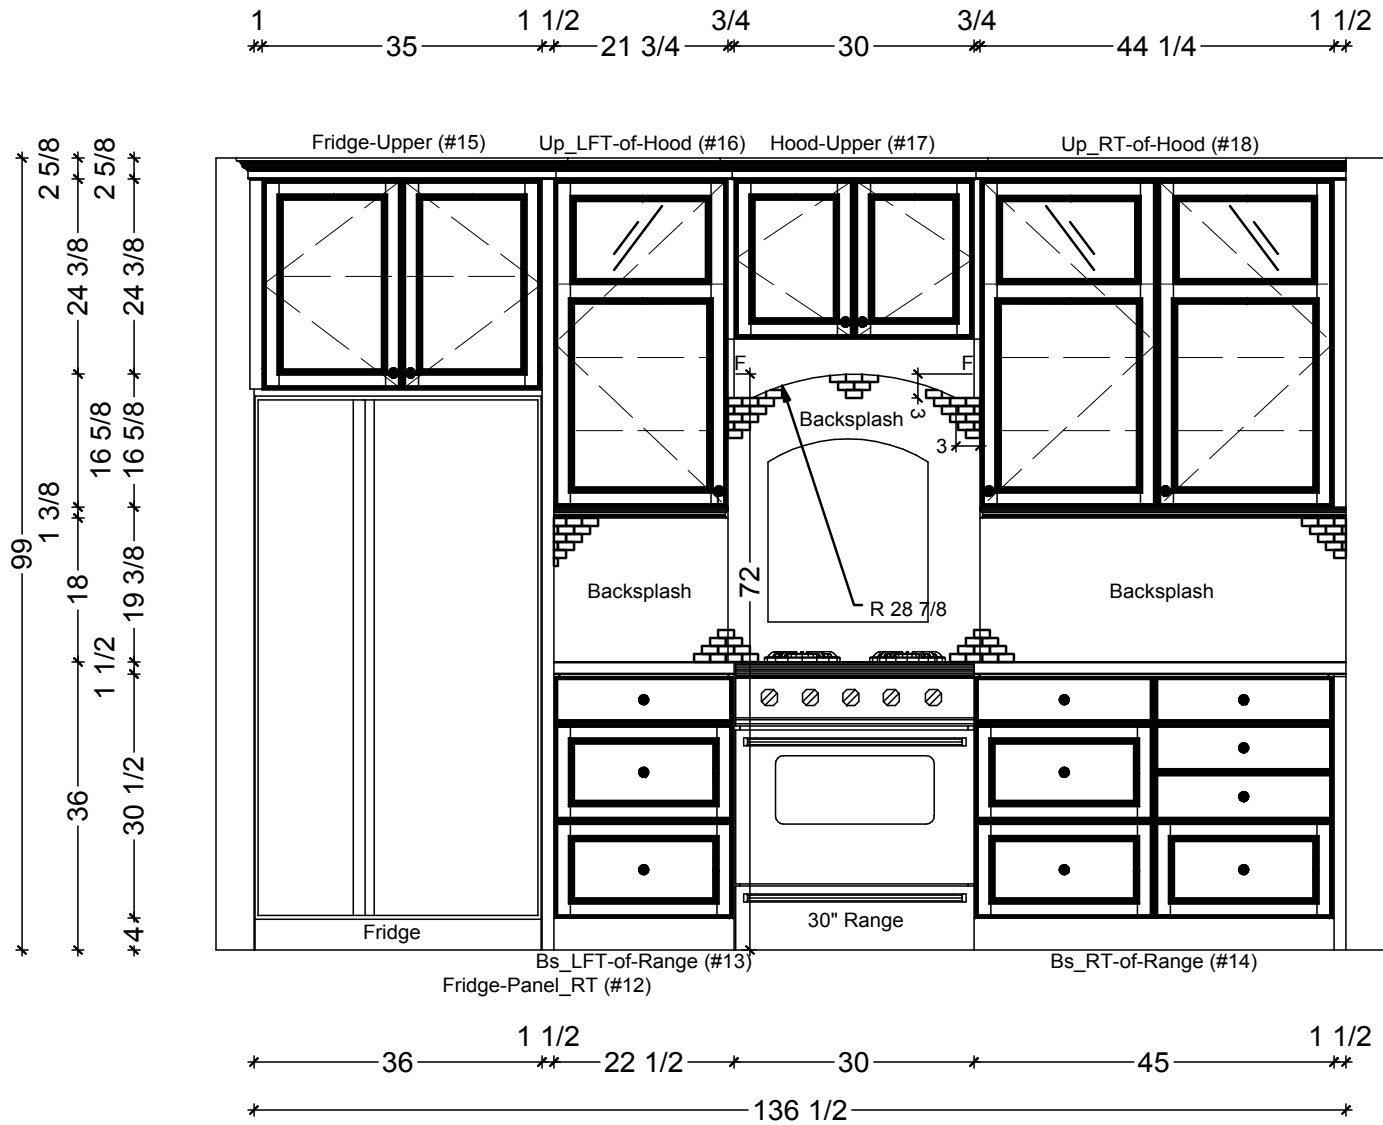

1 KITCHEN ELEVATION - RANGE WALL
 SCALE: 1/2" = 1' 0"

Classic Bath Designs, Inc.
 11544 Sheldon St., Sun Valley, CA 91352
 818.767.1144 fax: 818.767.1278

Cust: Dorini for Merlo	PO# DWELLING	Scale: As Noted	KITCHEN	K.3
Approved _____	Job: FL-S_MeiWh/Pg-MDF-Panels:perSample_IntEB:MeiWh	Size: A	Dr By: Brian 03/12/2014	



Classic Bath Designs, Inc.
 11544 Sheldon St., Sun Valley, CA 91352
 818.767.1144 fax: 818.767.1278



Cust: Dorini for Merlo		PO# DWELLING	Scale: As Noted	KITCHEN
Approved _____	Job: FL-S_MeiWh/Pg-MDF-Panels:perSample_IntEB:MeiWh	Size: A	Dr By: Brian	03/12/2014

Rndr



Classic Bath Designs, Inc.
 11544 Sheldon St., Sun Valley, CA 91352
 818.767.1144 fax: 818.767.1278



Cust: Dorini for Merlo	PO# DWELLING	Scale: As Noted	KITCHEN	Rndr
Approved _____	Job: FL-S_MelWh/Pg-MDF-Panels:perSample_IntEB:MelWh	Size: A	Dr By: Brian	