
FIREPLACE CABINETRY FLOOR PLAN
 SCALE: 3/8" = 1' 0"

Classic Bath Designs, Inc.
 11544 Sheldon St., Sun Valley, CA 91352
 818.767.1144 fax: 818.767.1278



Cust: Dutton for Juarez

PO# SngFamDwell

Scale: As Noted

FIREPLACE

Approved _____


Job: FI-FL-FF_PG/PG:perSample_IntEB:PG

Size: A

Dr By: Brian

07/30/2013


Fr.0

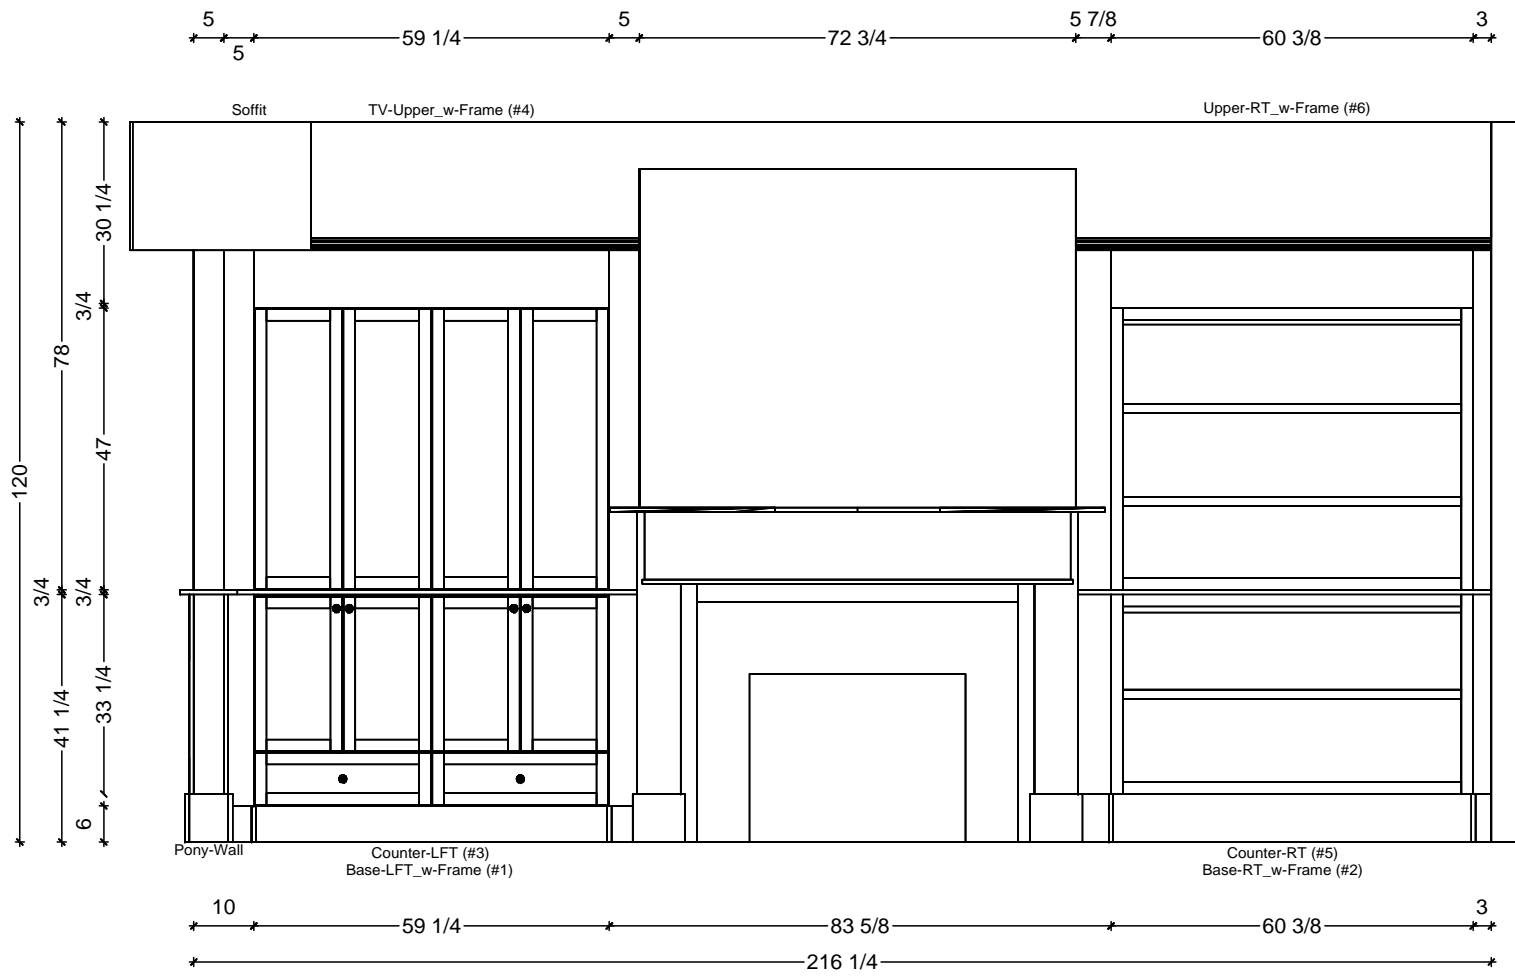

1 FIREPLACE ELEVATION - SOUTH
 SCALE: 3/8" = 1' 0"

Classic Bath Designs, Inc.
 11544 Sheldon St., Sun Valley, CA 91352
 818.767.1144 fax: 818.767.1278


| | | | | |
|-------------------------|--|-----------------|-------------------------|-------------|
| Cust: Dutton for Juarez | PO# SngFamDwell | Scale: As Noted | FIREPLACE | Fr.1 |
| Approved _____ | Job: FI-FL-FF_PG/PG:perSample_IntEB:PG | Size: A | Dr By: Brian 07/30/2013 | |

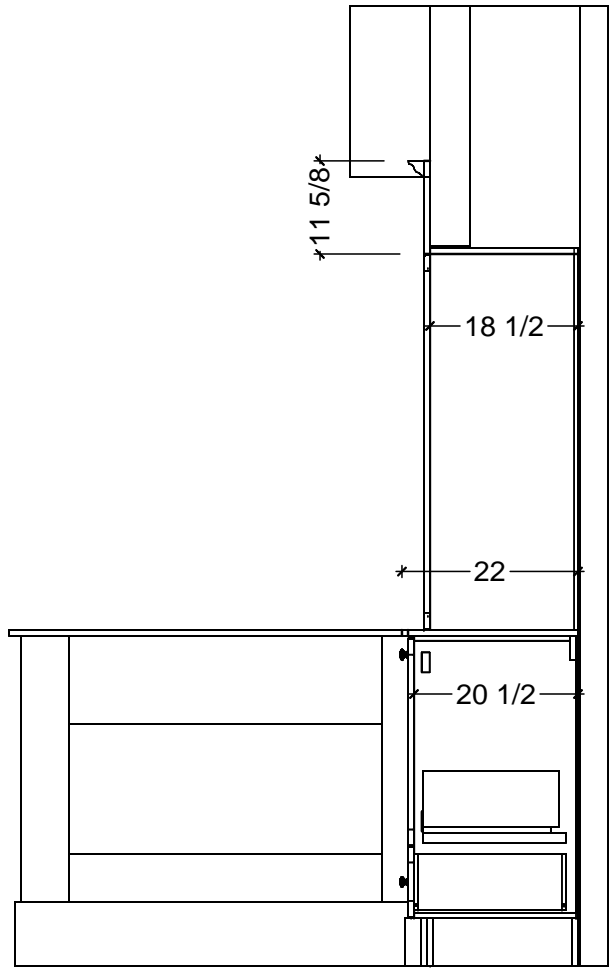

$3/4$
 6 — $35\ 1/4$ — $47\ 3/4$ — $107\ 7/8$
 $100\ 5/8$

$18\ 7/8$
 $21\ 5/8$

A CROSS-SECTIONAL VIEW - LEFT SIDE
 SCALE: 1/2" = 1' 0"

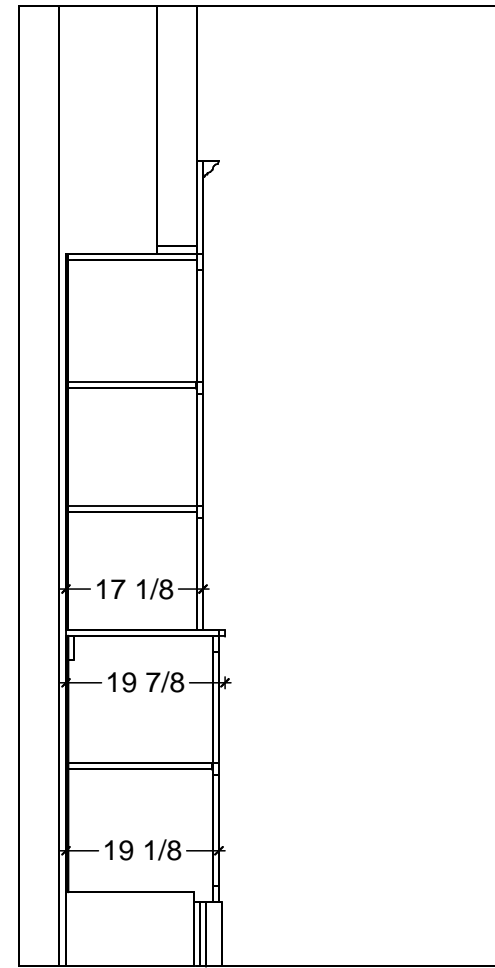

$100\ 5/8$
 $41\ 1/4$ — $33\ 1/4$ — 47 — $11\ 5/8$
 $100\ 5/8$

$16\ 3/4$
 $19\ 1/2$

B CROSS-SECTIONAL VIEW - RIGHT SIDE
 SCALE: 1/2" = 1' 0"

Classic Bath Designs, Inc.
 11544 Sheldon St., Sun Valley, CA 91352
 818.767.1144 fax: 818.767.1278



Cust: Dutton for Juarez

PO# SngFamDwell

Scale: As Noted

FIREPLACE

Approved _____

Job: FI-FL-FF_PG/PG:perSample_IntEB:PG

Size: A

Dr By: Brian

07/30/2013

X-Sect



Classic Bath Designs, Inc.
 11544 Sheldon St., Sun Valley, CA 91352
 818.767.1144 fax: 818.767.1278



| | | | | | |
|-------------------------|--|-----------------|-----------------|------------|------|
| Cust: Dutton for Juarez | | PO# SngFamDwell | Scale: As Noted | FIREPLACE | Rndr |
| Approved _____ | Job: FI-FL-FF_PG/PG:perSample_IntEB:PG | Size: A | Dr By: Brian | 07/30/2013 | |