

CLOSET-HERS CABINETS FLOOR PLAN

SCALE: 3/8" = 1' 0"

Classic Bath Designs, Inc.
 11544 Sheldon St., Sun Valley, CA 91352
 818.767.1144 fax: 818.767.1278



Cust: Fleming for Bowmont

PO# SngFamDwelling

Scale: As Noted

Closet-HERS

Approved _____



Job: FL-FF-RTA_PG/PG:perSample_IntEB:PG

Size: A

Dr By: Brian

08/11/2013

CIHr.0

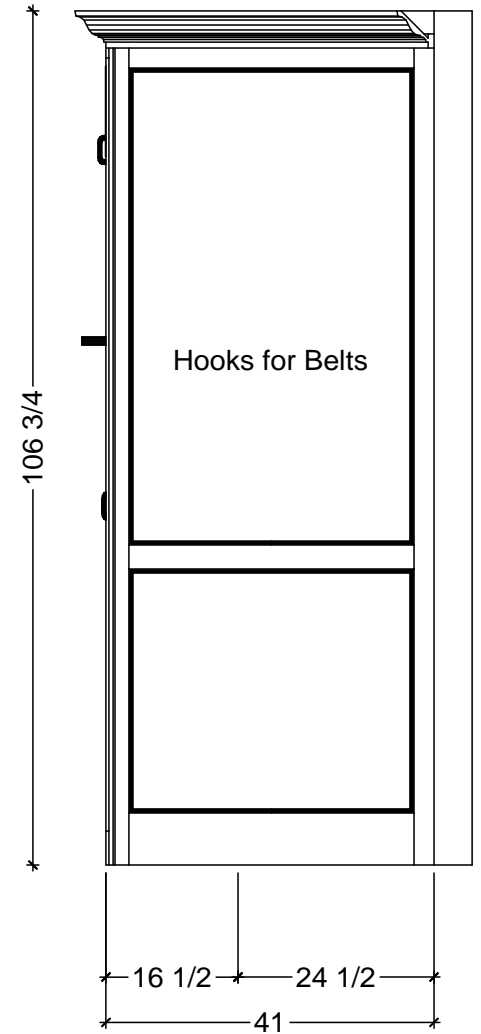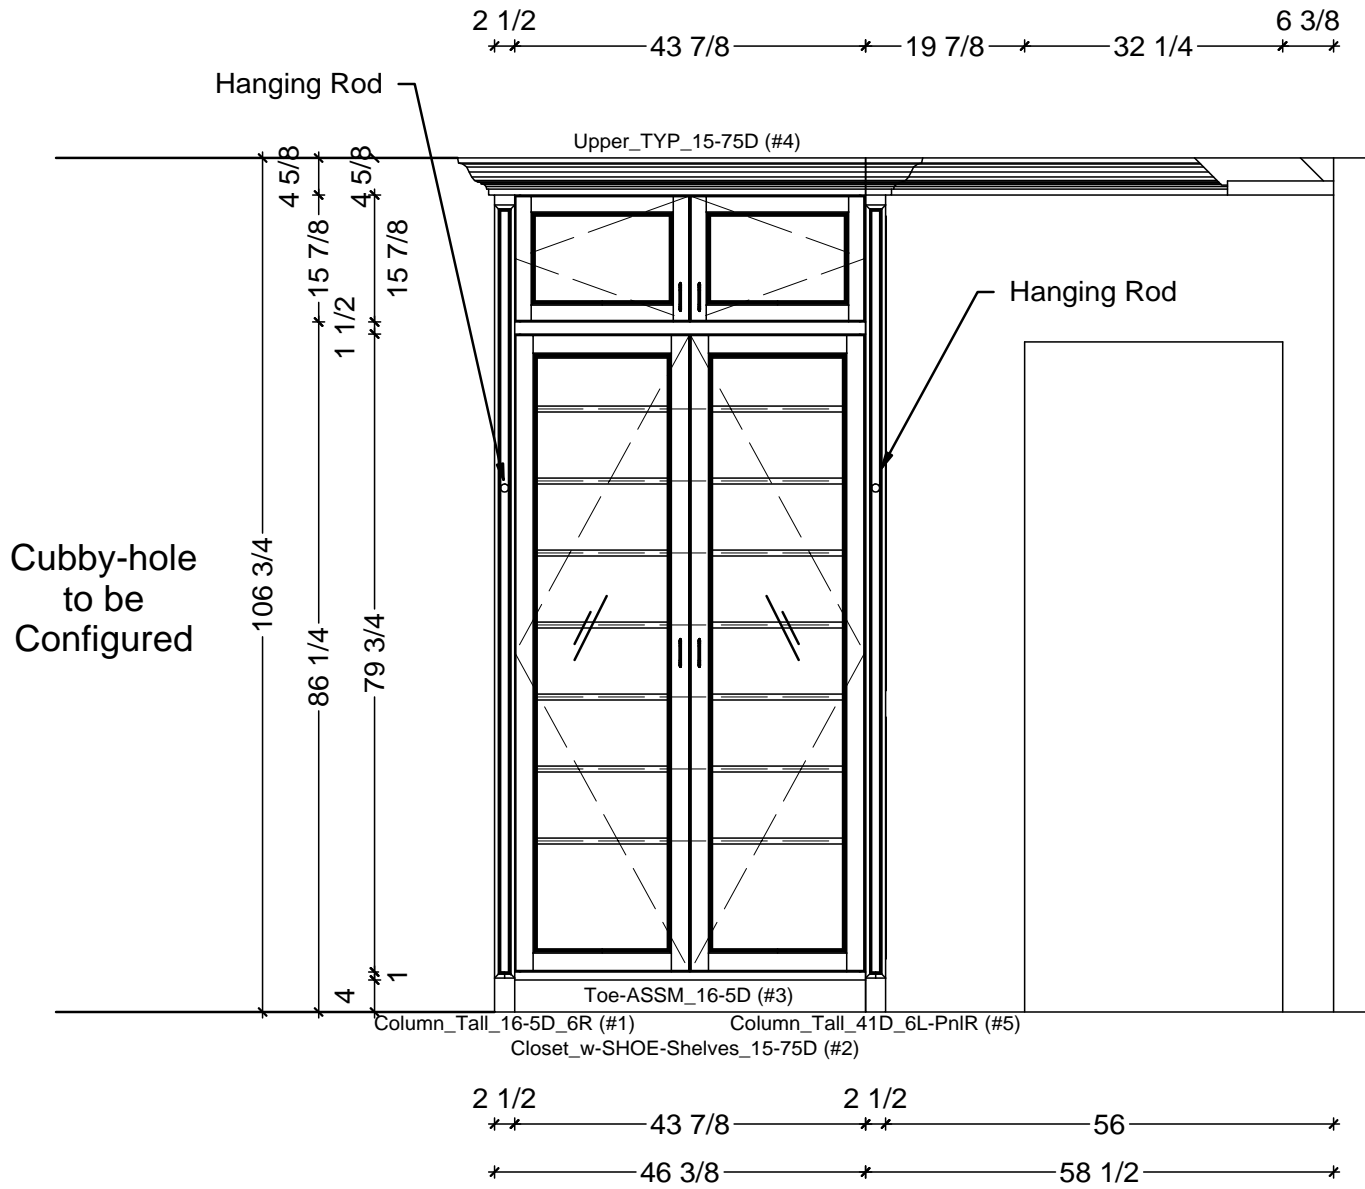

1 CLOSET-HERS ELEVATION - NORTH
SCALE: 1/2" = 1' 0"


A SIDE VIEW
SCALE: 1/2" = 1' 0"

Classic Bath Designs, Inc.
11544 Sheldon St., Sun Valley, CA 91352
818.767.1144 fax: 818.767.1278



Cust: Fleming for Bowmont	PO# SngFamDwelling	Scale: As Noted	Closet-HERS
Approved _____	Job: FL-FF-RTA_PG/PG:perSample_IntEB:PG	Size: A	Dr By: Brian 08/11/2013

CIHr.1

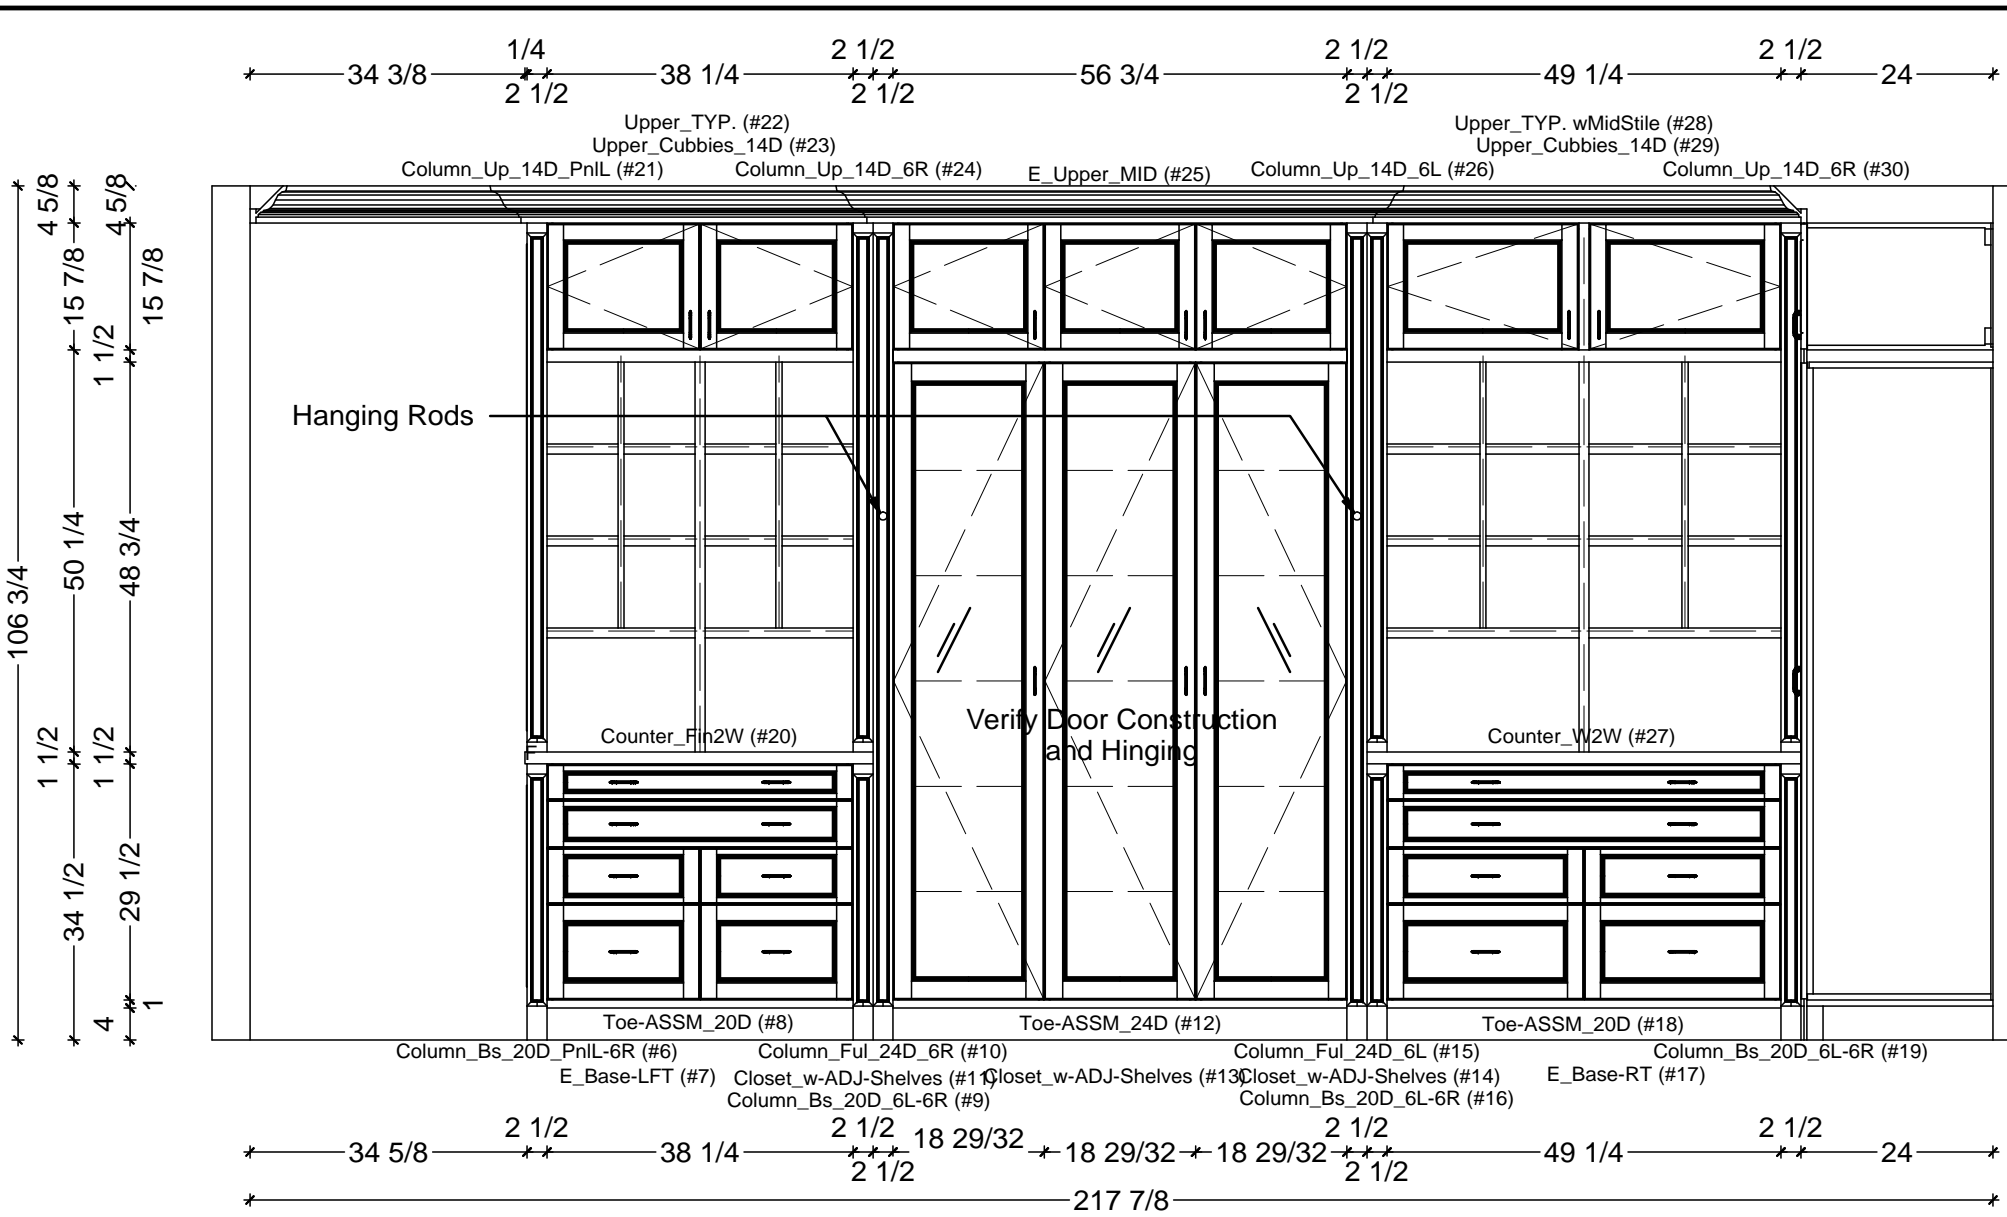


1 CLOSET-HERS ELEVATION - EAST
 SCALE: 1/2" = 1' 0"

Classic Bath Designs, Inc.
 11544 Sheldon St., Sun Valley, CA 91352
 818.767.1144 fax: 818.767.1278

Cust: Fleming for Bowmont	PO# SngFamDwelling	Scale: As Noted	Closet-HERS
Approved _____	Job: FL-FF-RTA_PG/PG:perSample_IntEB:PG	Size: A	Dr By: Brian 08/11/2013

CIHr.2

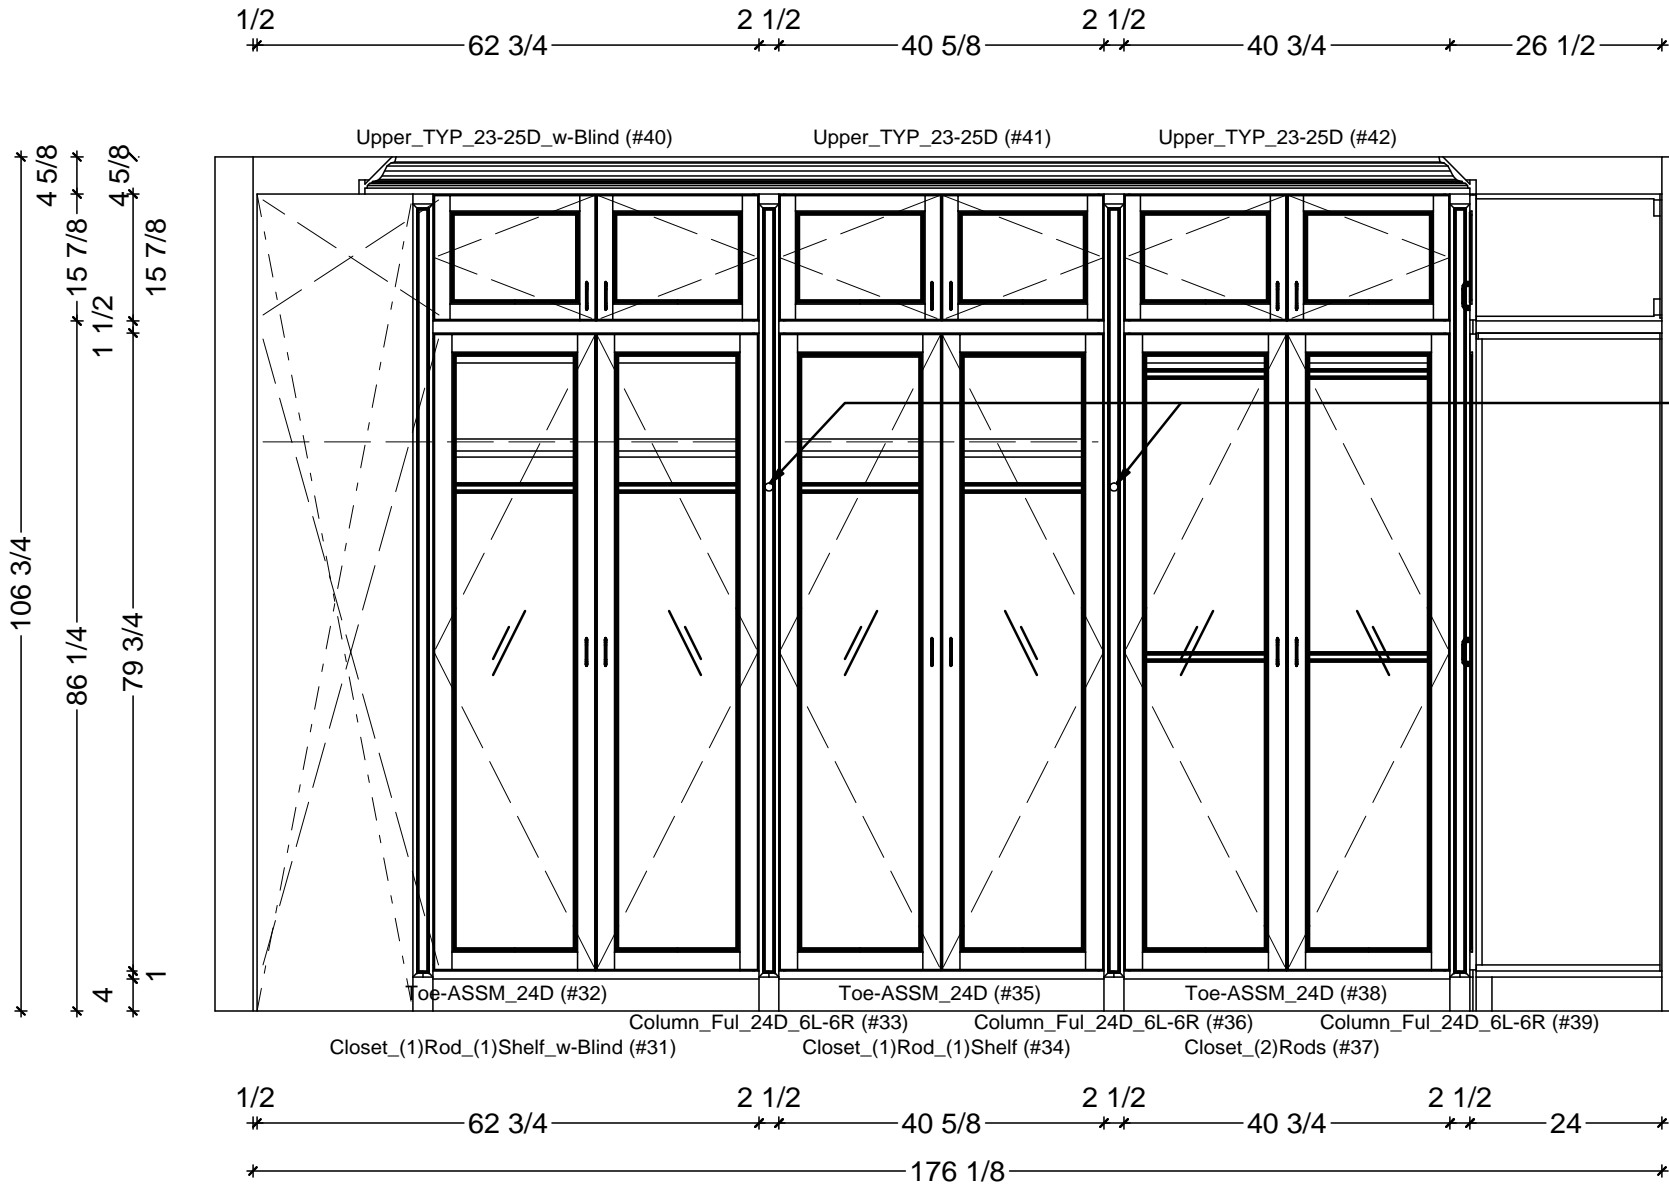


1 CLOSET-HERS ELEVATION - SOUTH
 SCALE: 1/2" = 1' 0"

Classic Bath Designs, Inc.
 11544 Sheldon St., Sun Valley, CA 91352
 818.767.1144 fax: 818.767.1278

Cust: Fleming for Bowmont	PO# SngFamDwelling	Scale: As Noted	Closet-HERS
Approved _____	Job: FL-FF-RTA_PG/PG:perSample_IntEB:PG	Size: A	Dr By: Brian 08/11/2013

CIHr.3

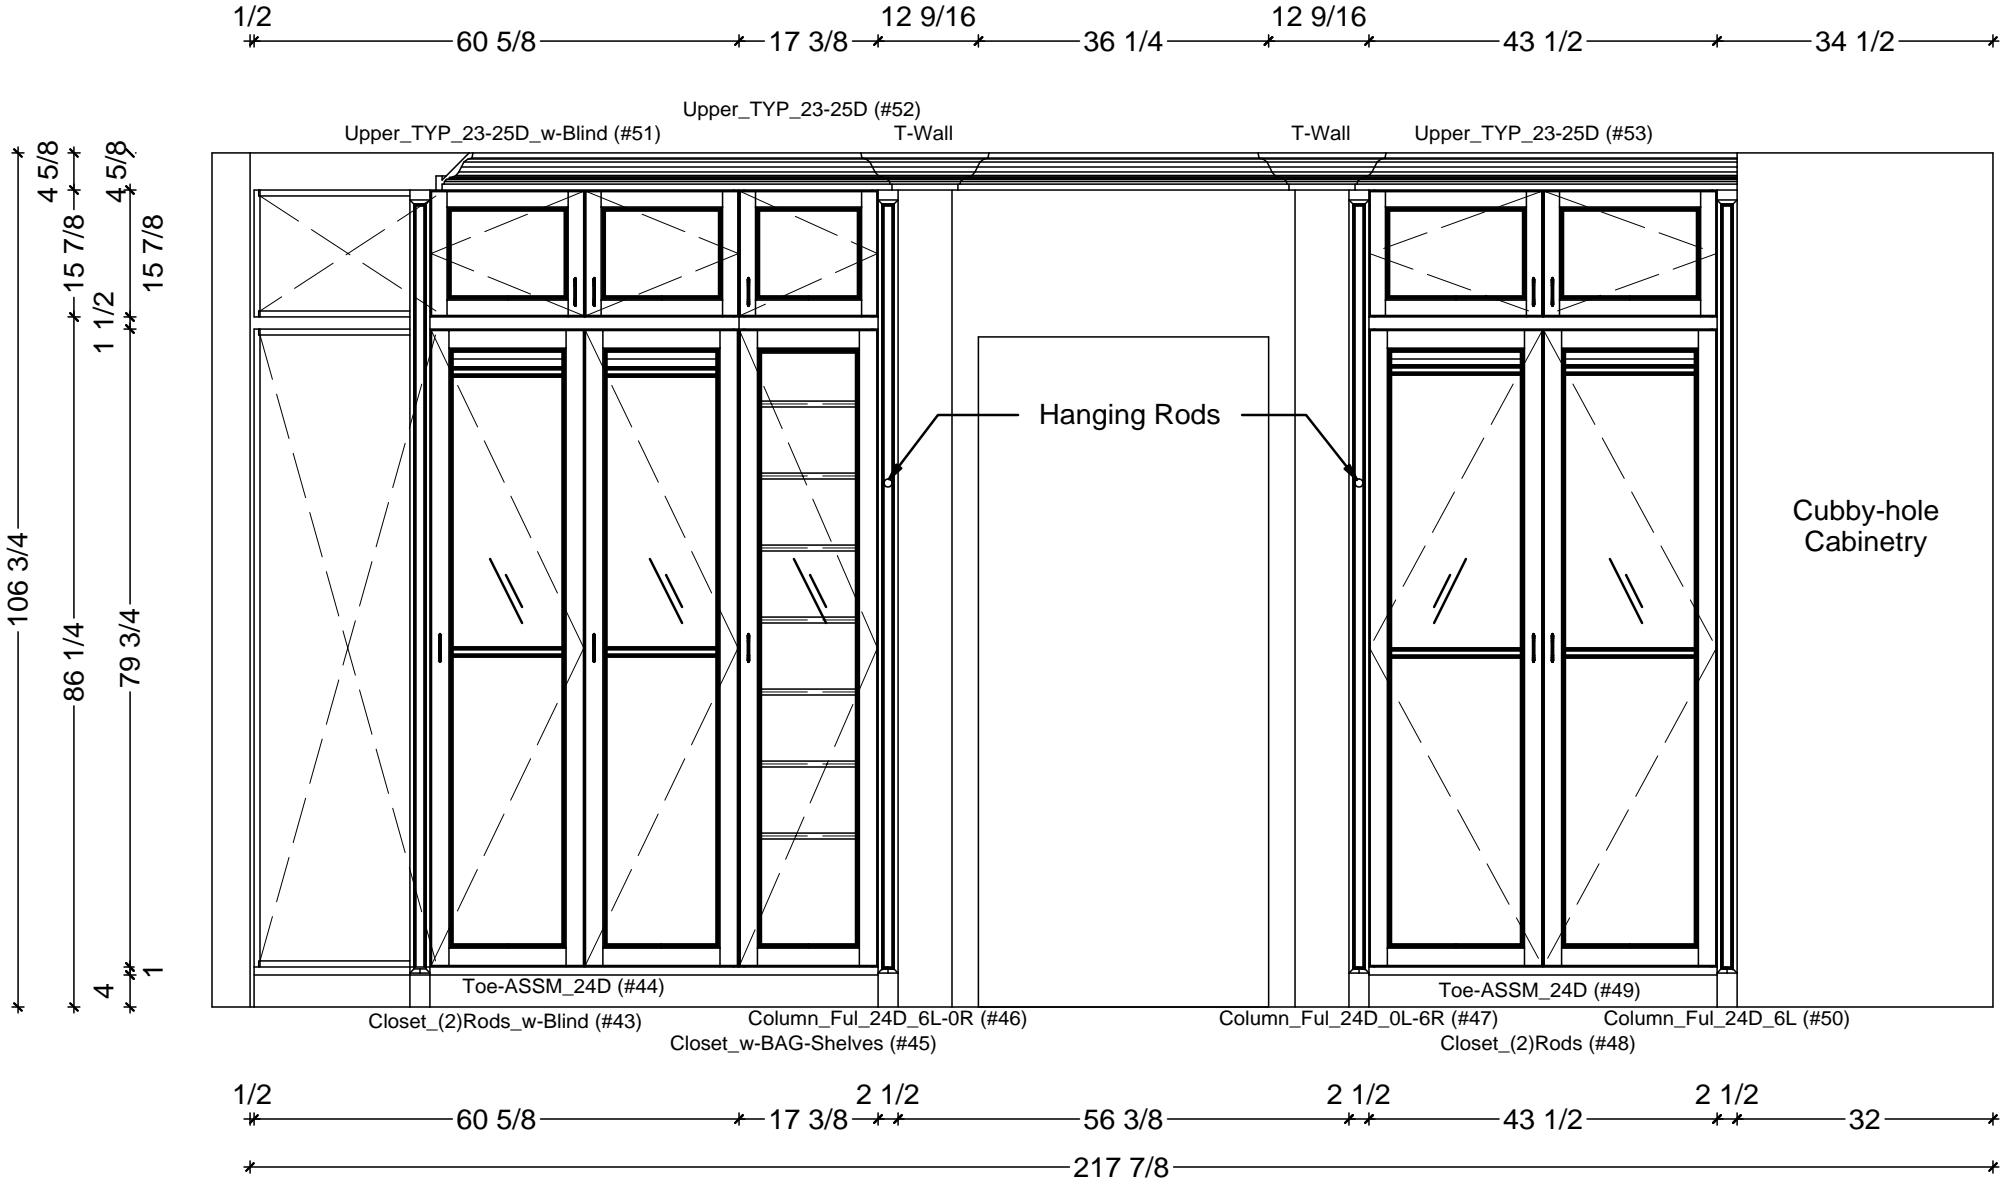


1 CLOSET-HERS ELEVATION - WEST
 SCALE: 1/2" = 1' 0"

Classic Bath Designs, Inc.
 11544 Sheldon St., Sun Valley, CA 91352
 818.767.1144 fax: 818.767.1278

Cust: Fleming for Bowmont	PO# SngFamDwelling	Scale: As Noted	Closet-HERS
Approved _____	Job: FL-FF-RTA_PG/PG:perSample_IntEB:PG	Size: A	Dr By: Brian 08/11/2013



CIHr.4

Fleming--Bowmont_COUNTER_Closet-Hers_Isle

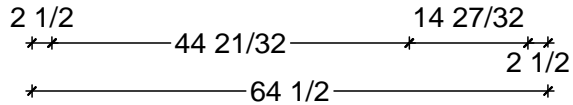

1 CLOSET-HERS ISLE - FACING WEST



SCALE: 1/2" = 1' 0"

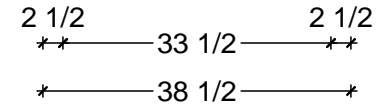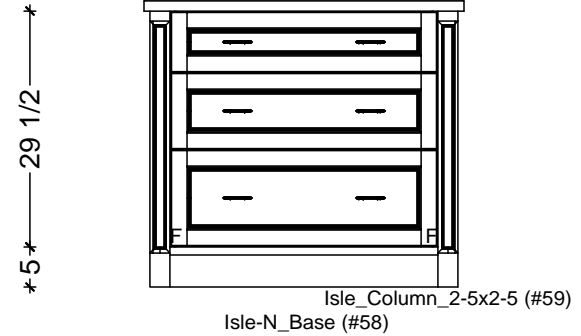

2 CLOSET-HERS ISLE - FACING SOUTH



SCALE: 1/2" = 1' 0"

Fleming--Bowmont_COUNTER_Closet-Hers_Isle

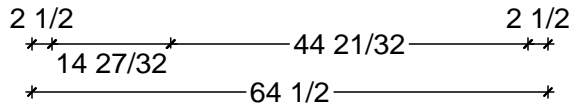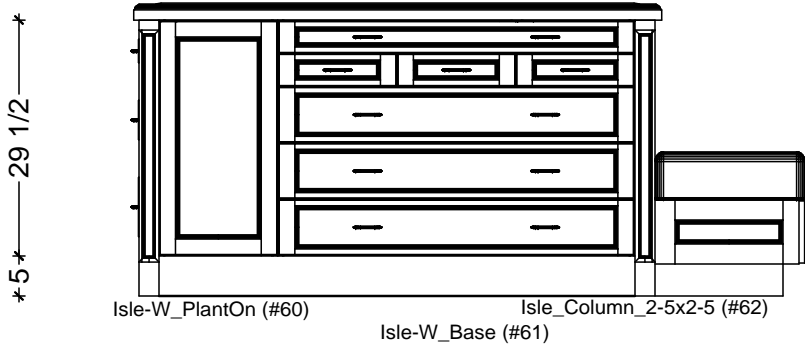

3 CLOSET-HERS ISLE - FACING EAST

SCALE: 1/2" = 1' 0"

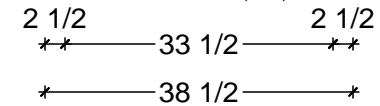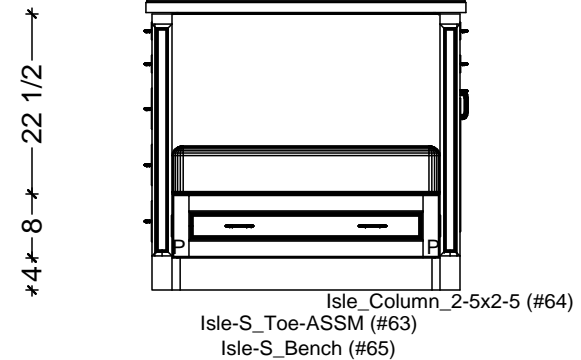

4 CLOSET-HERS ISLE - FACING NORTH

SCALE: 1/2" = 1' 0"

Classic Bath Designs, Inc.
 11544 Sheldon St., Sun Valley, CA 91352
 818.767.1144 fax: 818.767.1278



Cust: Fleming for Bowmont

PO# SngFamDwelling

Scale: As Noted

Closet-HERS

Approved _____

Job: FL-FF-RTA_PG/PG:perSample_IntEB:PG

Size: A

Dr By: Brian

08/11/2013

CIHr.5



Classic Bath Designs, Inc.
 11544 Sheldon St., Sun Valley, CA 91352
 818.767.1144 fax: 818.767.1278



Cust: Fleming for Bowmont	PO# SngFamDwelling	Scale: As Noted	Closet-HERS	Rndr
Approved _____	Job: FL-FF-RTA_PG/PG:perSample_IntEB:PG	Size: A	Dr By: Brian	



Classic Bath Designs, Inc.
 11544 Sheldon St., Sun Valley, CA 91352
 818.767.1144 fax: 818.767.1278



Cust: Fleming for Bowmont		PO# SngFamDwelling	Scale: As Noted	Closet-HERS	Rndr
Approved _____	Job: FL-FF-RTA_PG/PG:perSample_IntEB:PG	Size: A	Dr By: Brian	08/11/2013	