

KITCHEN CABINETRY FLOOR PLAN
 SCALE: 3/8" = 1' 0"

Classic Bath Designs, Inc.
 11544 Sheldon St., Sun Valley, CA 91352
 818.767.1144 fax: 818.767.1278


Cust: **Garett for Raby**
 Approved _____

PO# **KITCHEN**
 Job: **FL-S_StG/Aldr:perSample-Glaze_IntEB:2mmStG**

Scale: **As Noted**
Size: L Dr By: **Brian** 09/30/2016

K.0

48 7/8 * 57 1/8 * 5 1/2 * 37 1/2 * 37 1/2 * 6 * 60 * 6 * 24 * 31 1/2 *

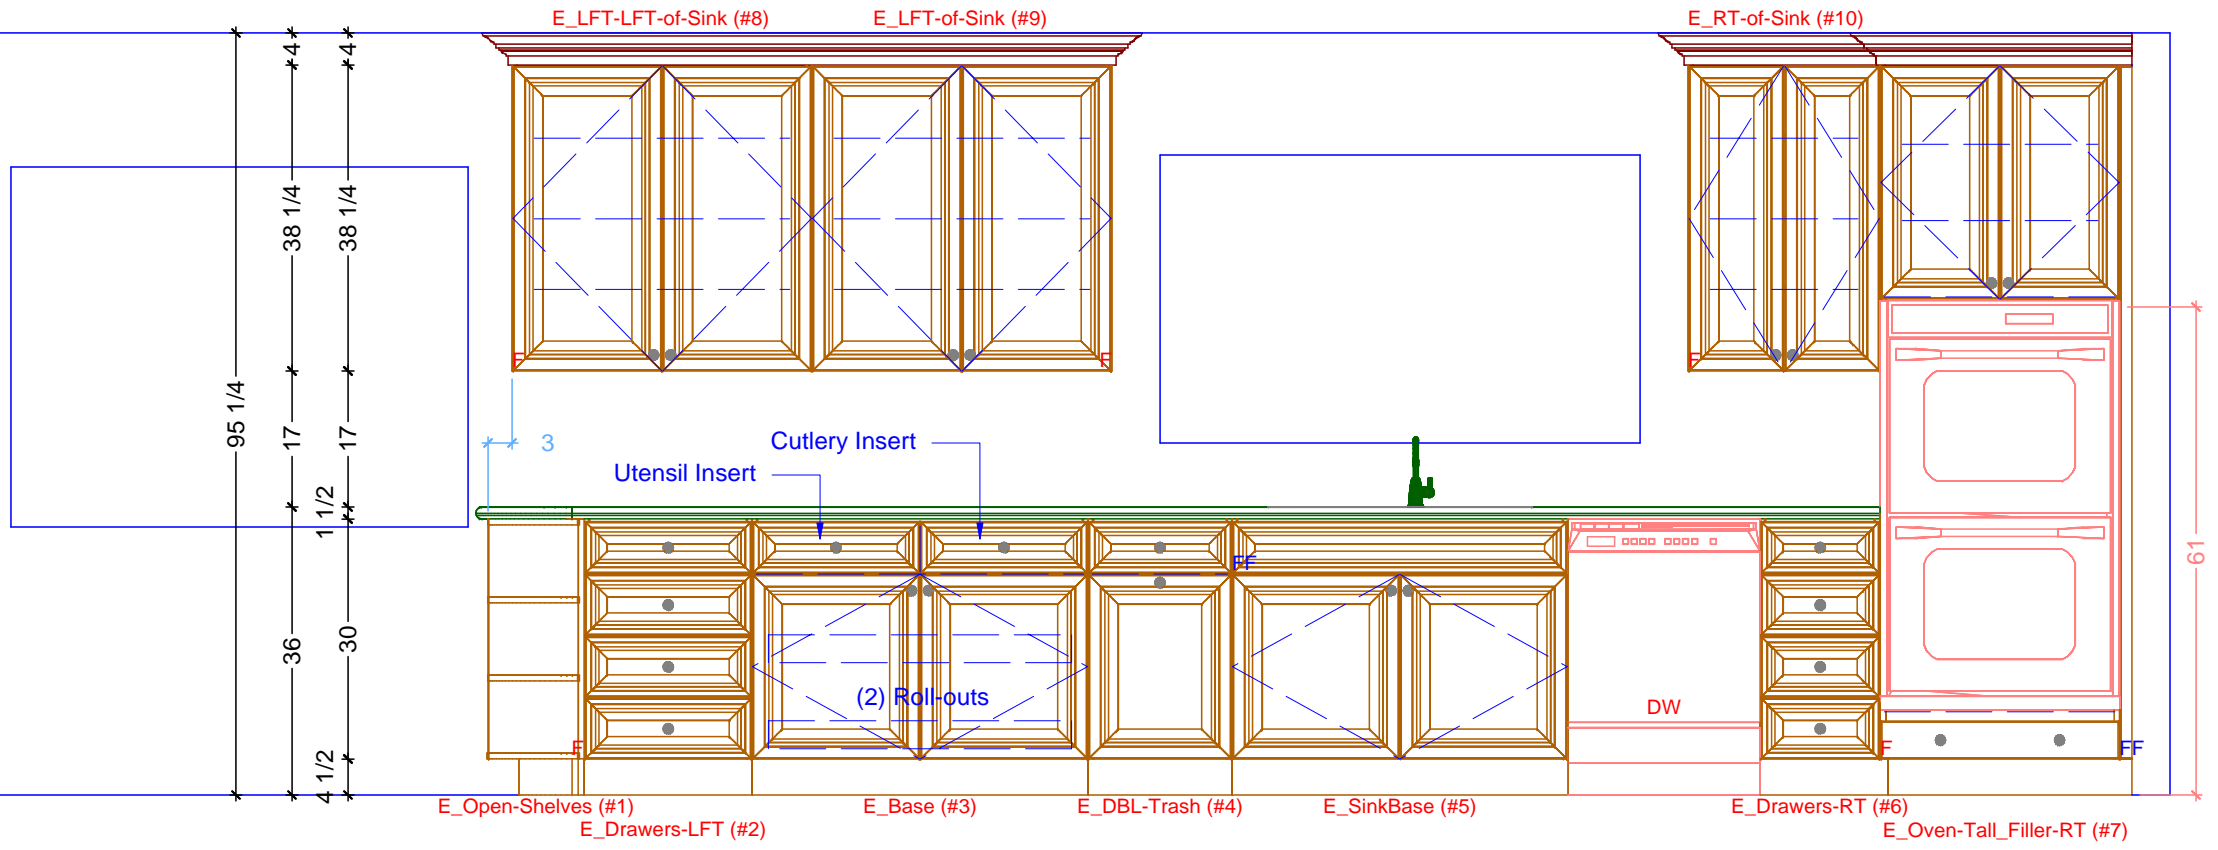

108 1/2 * 12 * 21 * 42 * 18 * 42 * 24 * 15 * 31 1/2 *
314 *

1 KITCHEN ELEVATION - EAST
SCALE: 1/2" = 1' 0"

Classic Bath Designs, Inc.
11544 Sheldon St., Sun Valley, CA 91352
818.767.1144 fax: 818.767.1278




Cust: **Garett for Raby**
Approved _____

PO# **KITCHEN**
Job: **FL-S_StG/Aldr:perSample-Glaze_IntEB:2mmStG**


Scale: **As Noted**
Size: **L** Dr By: **Brian** 09/30/2016

K.1

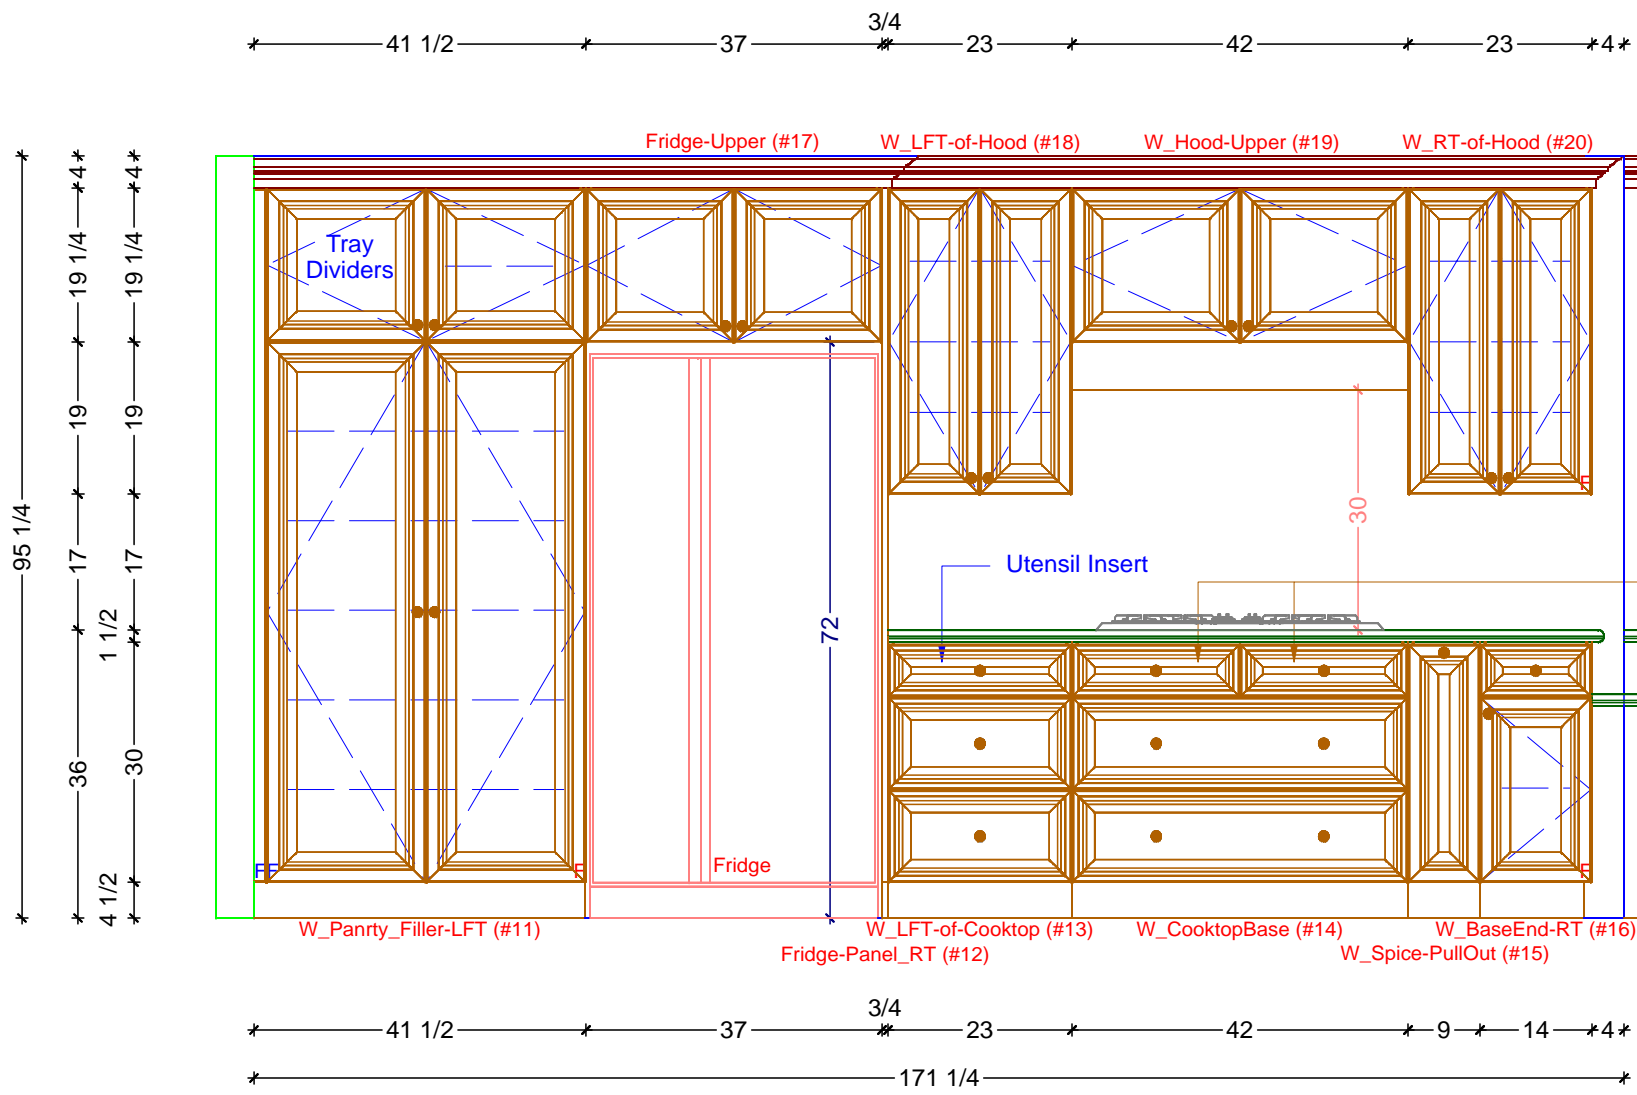

1 KITCHEN ELEVATION - WEST
SCALE: 1/2" = 1' 0"



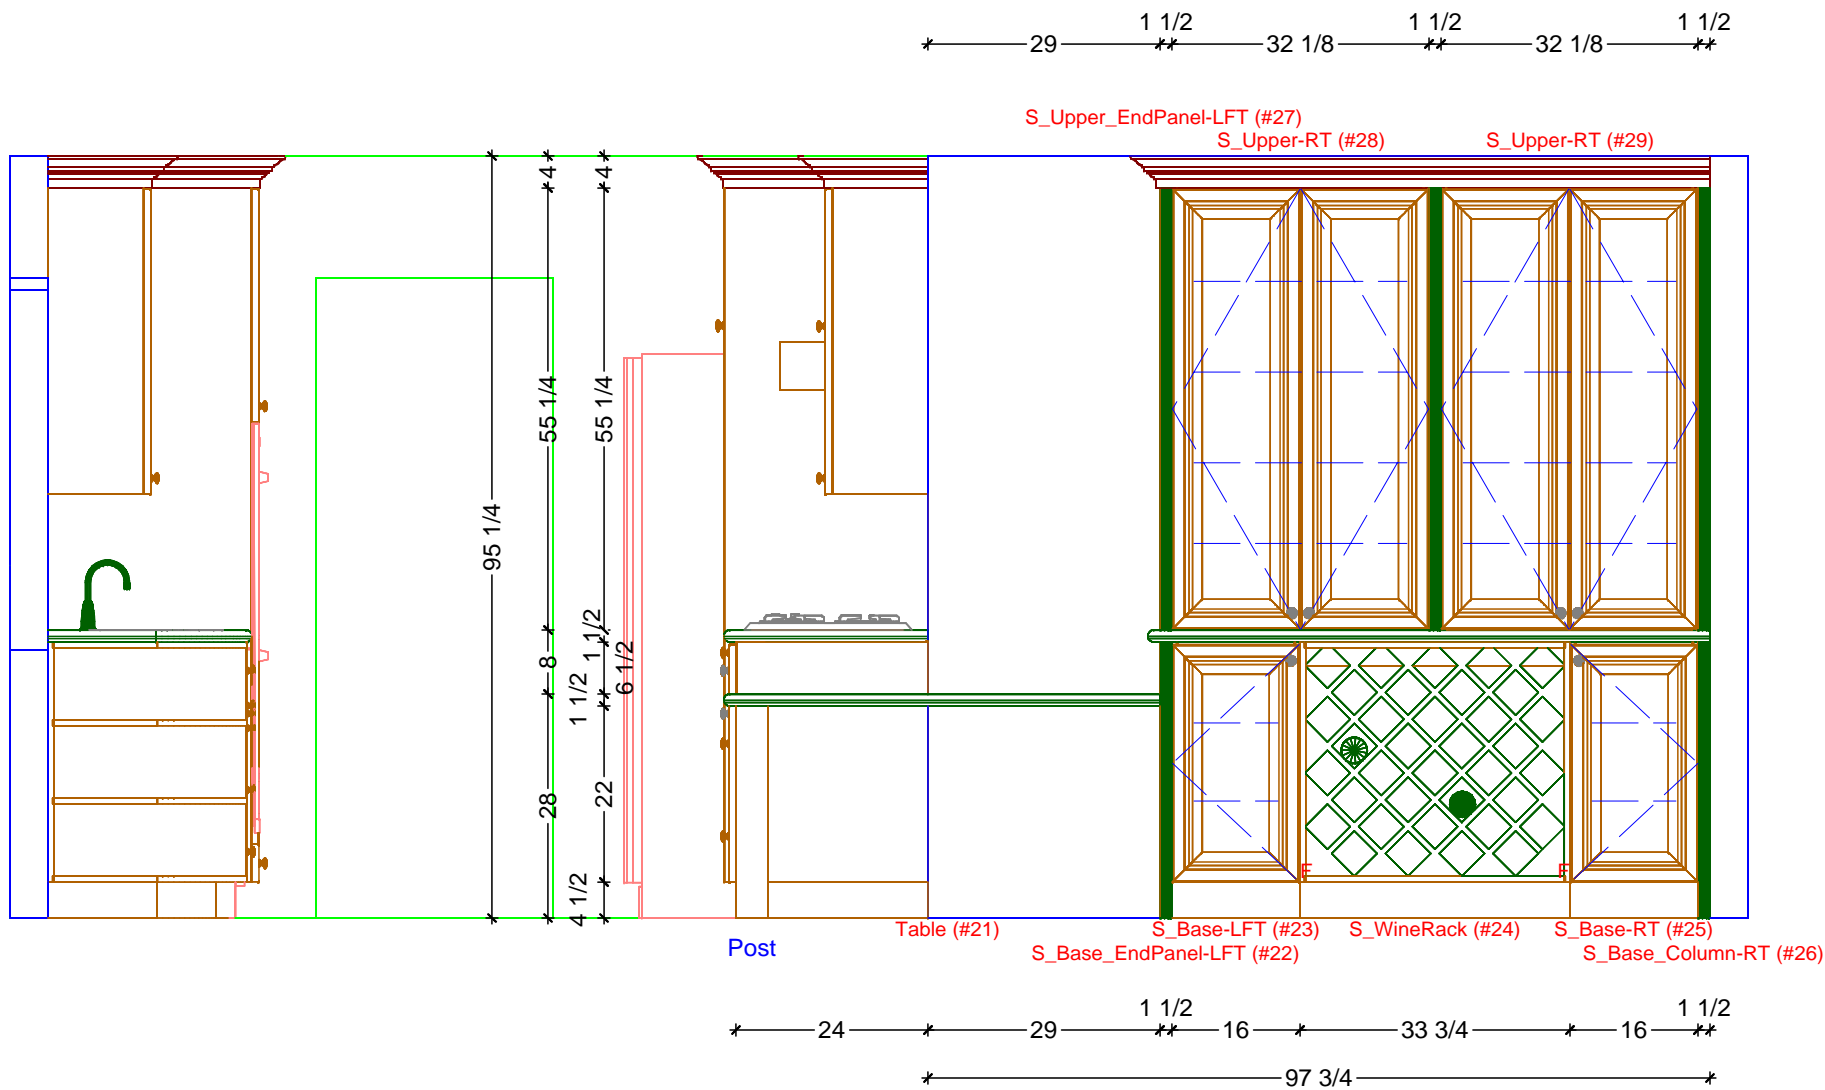

1 KITCHEN ELEVATION - SOUTH
 SCALE: 1/2" = 1' 0"





Classic Bath Designs, Inc.
 11544 Sheldon St., Sun Valley, CA 91352
 818.767.1144 fax: 818.767.1278



Cust: **Garett for Raby**

Approved _____

PO# **KITCHEN**

Job: **FL-S_StG/Aldr:perSample-Glaze_IntEB:2mmStG**

Scale: **As Noted**

Size: L

Dr By: **Brian**

09/30/2016

Rndr



Classic Bath Designs, Inc.
 11544 Sheldon St., Sun Valley, CA 91352
 818.767.1144 fax: 818.767.1278



Cust: **Garett for Raby**

Approved _____

PO# **KITCHEN**

Job: **FL-S_StG/Aldr:perSample-Glaze_IntEB:2mmStG**

Scale: **As Noted**

Size: L

Dr By: **Brian**

09/30/2016

Rndr



Classic Bath Designs, Inc.
 11544 Sheldon St., Sun Valley, CA 91352
 818.767.1144 fax: 818.767.1278



Cust: Garrett for Raby

Approved _____

PO# KITCHEN

Job: FL-S_StG/Aldr:perSample-Glaze_IntEB:2mmStG

Scale: As Noted

Size: L

Dr By: Brian

09/30/2016

Rndr