



KITCHEN CABINETRY FLOOR PLAN
 SCALE: 3/8" = 1' 0"

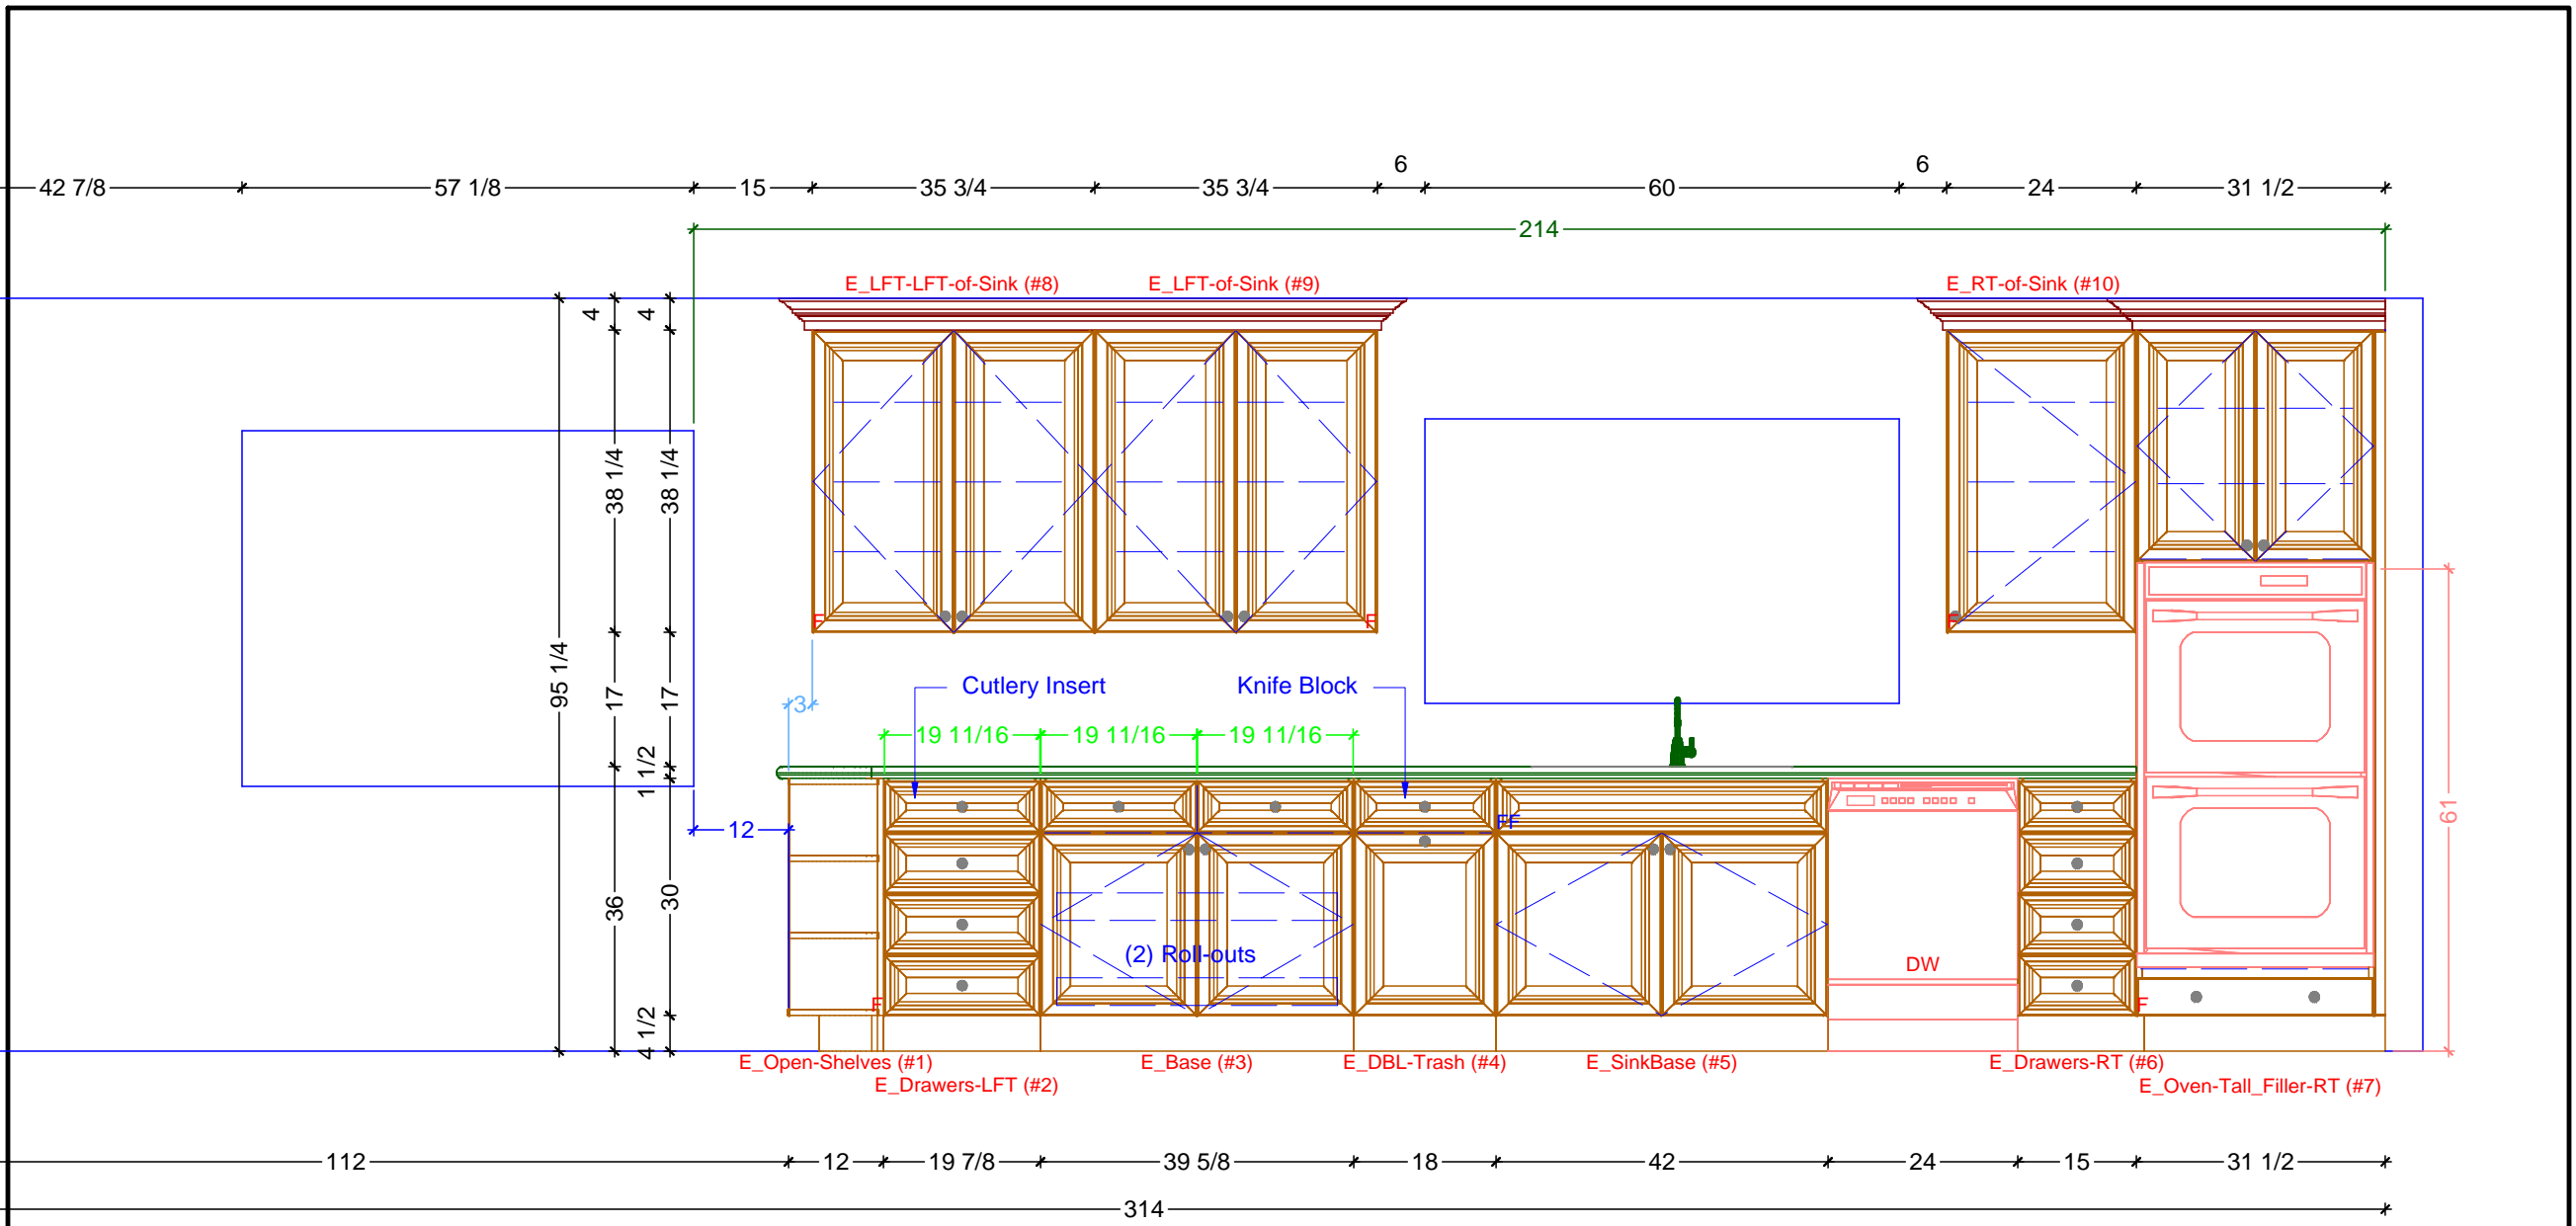


1 KITCHEN ELEVATION - EAST
 SCALE: 1/2" = 1' 0"

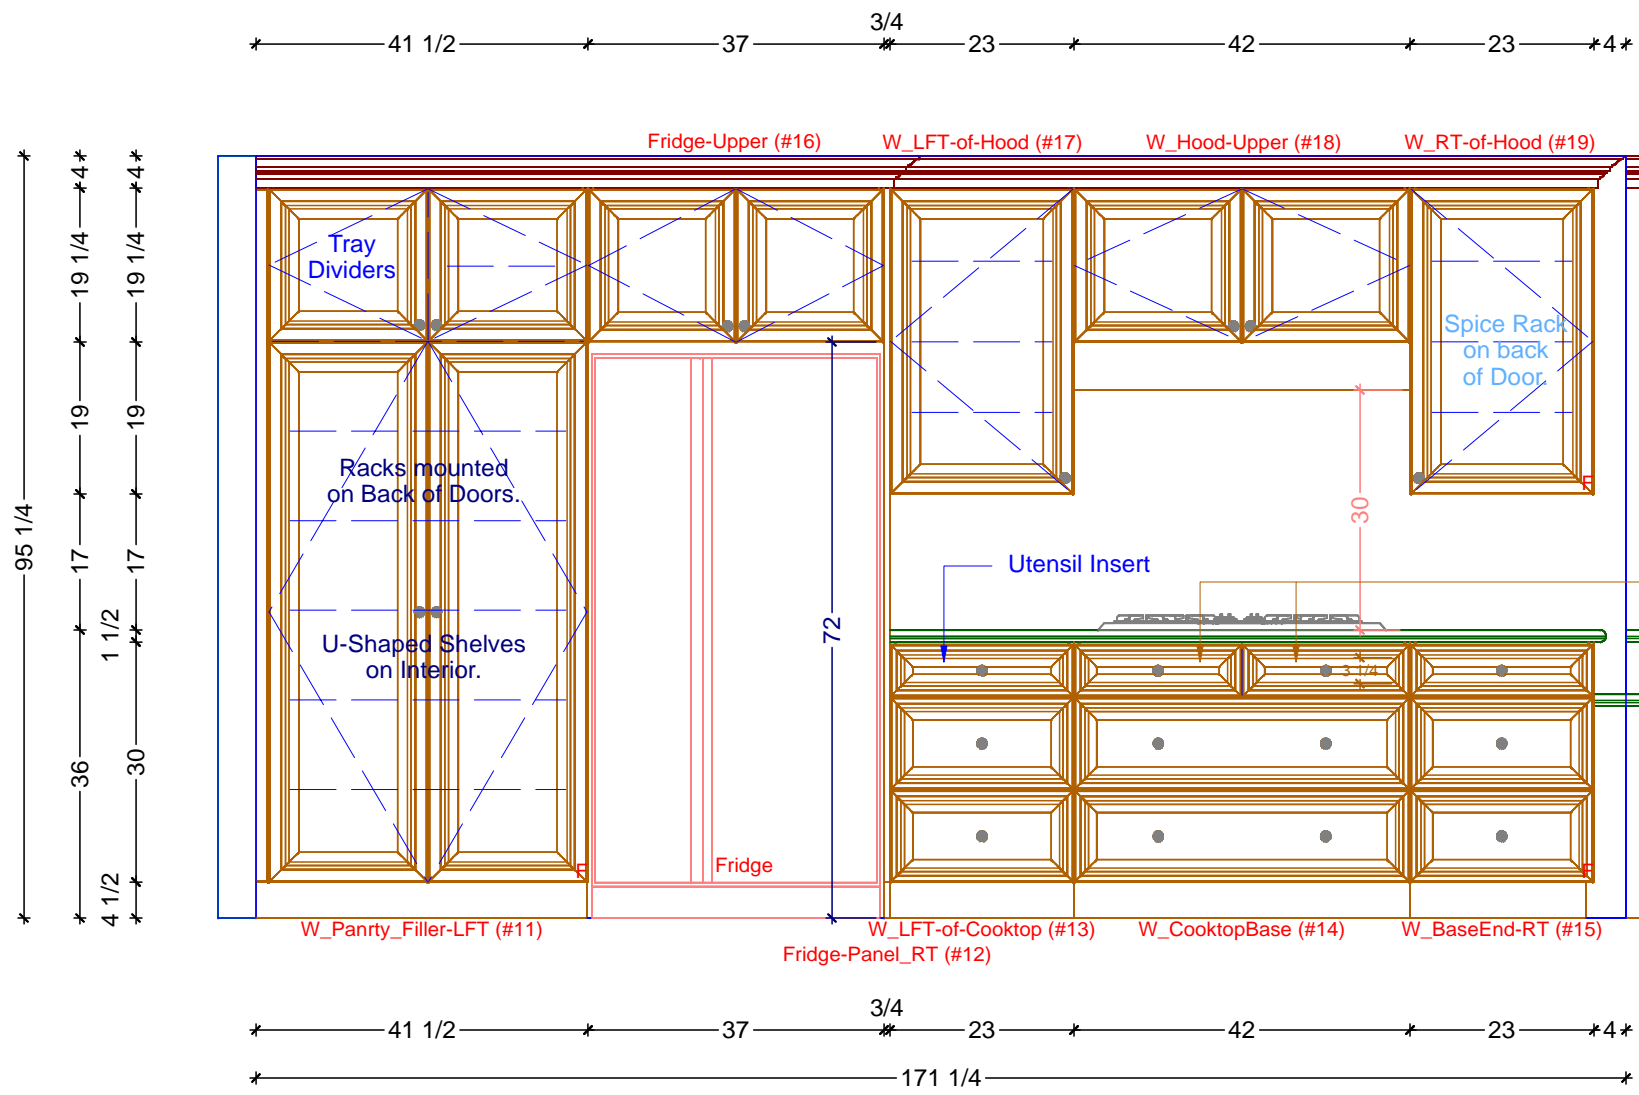

1 KITCHEN ELEVATION - WEST
 SCALE: 1/2" = 1' 0"



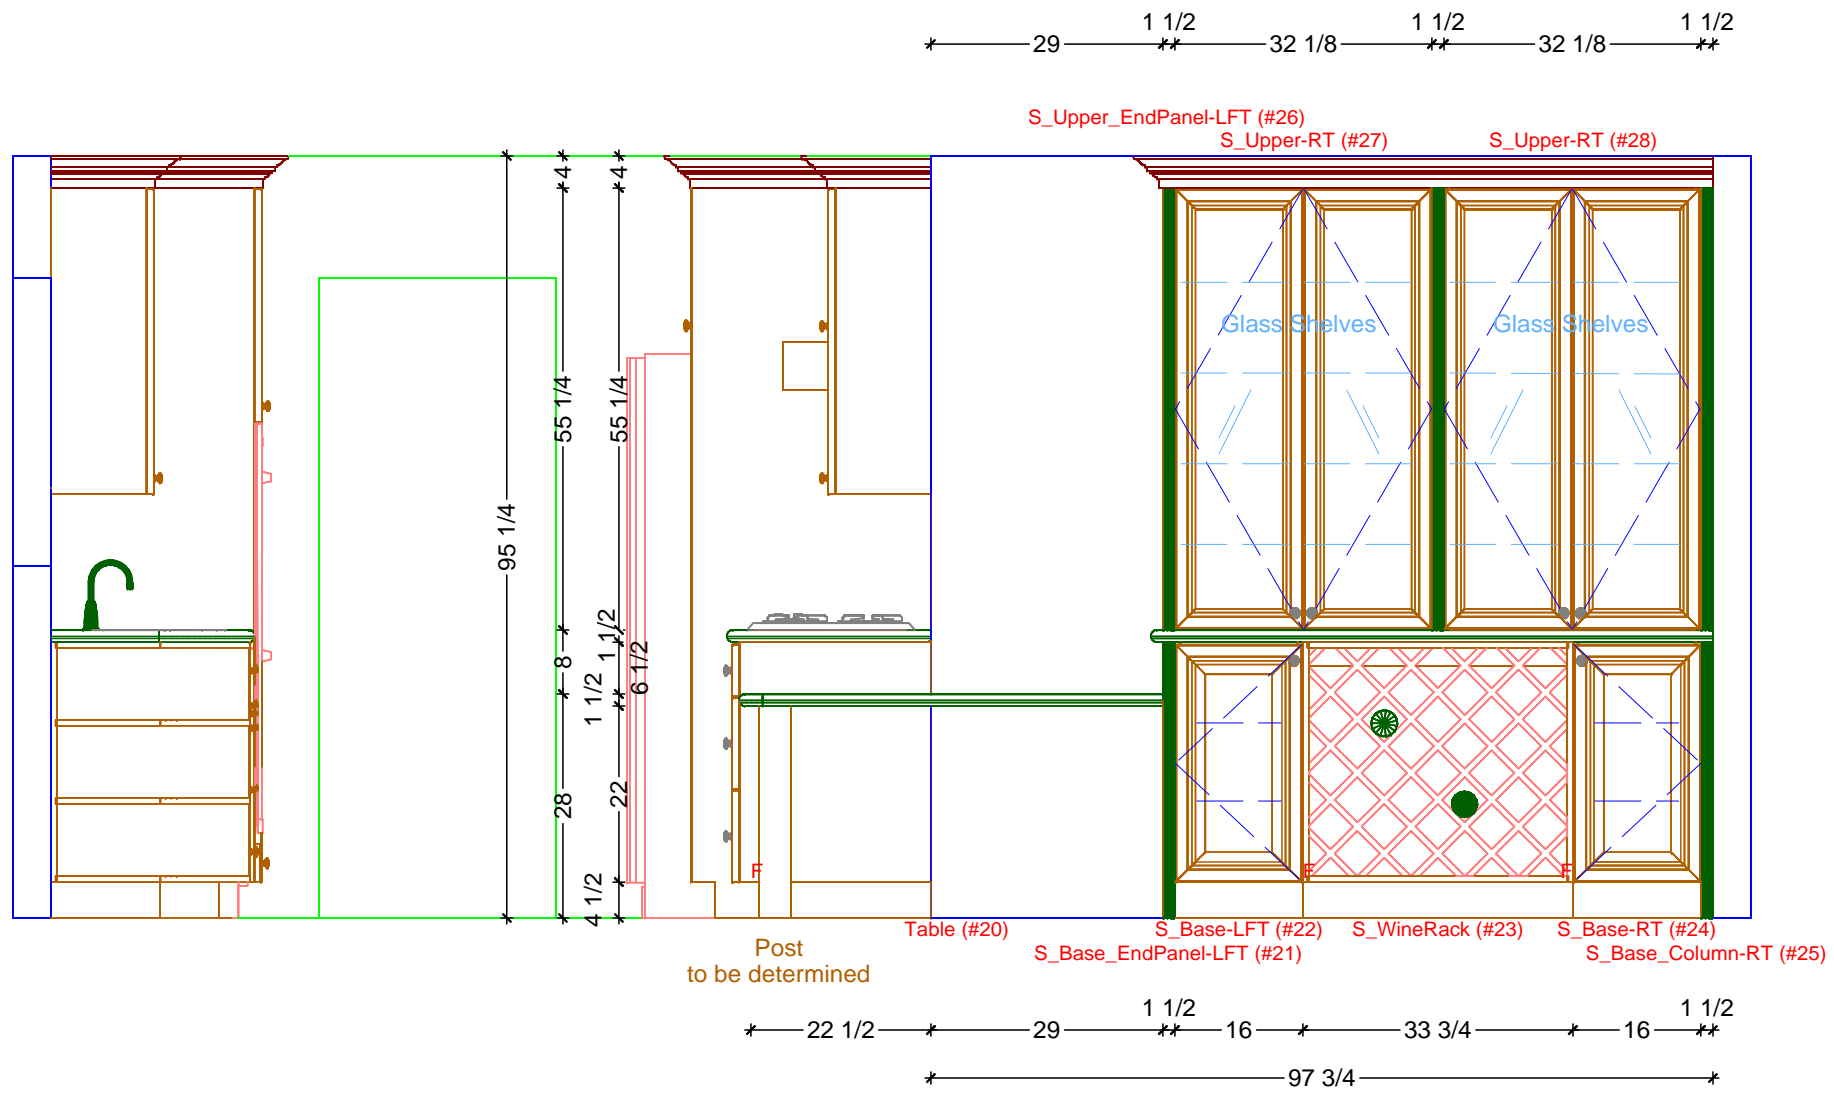

1 KITCHEN ELEVATION - SOUTH
 SCALE: 1/2" = 1' 0"



Classic Bath Designs, Inc.
 11544 Sheldon St., Sun Valley, CA 91352
 818.767.1144 fax: 818.767.1278



Cust: **Garett for Raby**

Approved _____

PO# **KITCHEN**

Job: **FL-S_StG/Aldr:perSample-Glaze_IntEB:2mmStG**

Scale: **As Noted**

Size: L

Dr By: **Brian**

10/13/2016

Rndr



Classic Bath Designs, Inc.
 11544 Sheldon St., Sun Valley, CA 91352
 818.767.1144 fax: 818.767.1278



Cust: Garrett for Raby

Approved _____

PO# KITCHEN

Job: FL-S_StG/Aldr:perSample-Glaze_IntEB:2mmStG

Scale: As Noted

Size: L

Dr By: Brian

10/13/2016

Rndr



Classic Bath Designs, Inc.
 11544 Sheldon St., Sun Valley, CA 91352
 818.767.1144 fax: 818.767.1278



Cust: Garrett for Raby

Approved _____

PO# KITCHEN

Job: FL-S_StG/Aldr:perSample-Glaze_IntEB:2mmStG

Scale: As Noted

Size: L

Dr By: Brian

10/13/2016

Rndr