

KITCHEN CABINETRY FLOOR PLAN

SCALE: 3/8" = 1' 0"

Classic Bath Designs, Inc.
 11544 Sheldon St., Sun Valley, CA 91352
 818.767.1144 fax: 818.767.1278



Cust: GGC for MacLeod

PO# KITCHEN

Scale: As Noted

Approved _____


Job: FL-S_PreFIN/PG:perSample_IntEB:PreFIN

Size: A

Dr By: Brian

11/18/2016


K.0

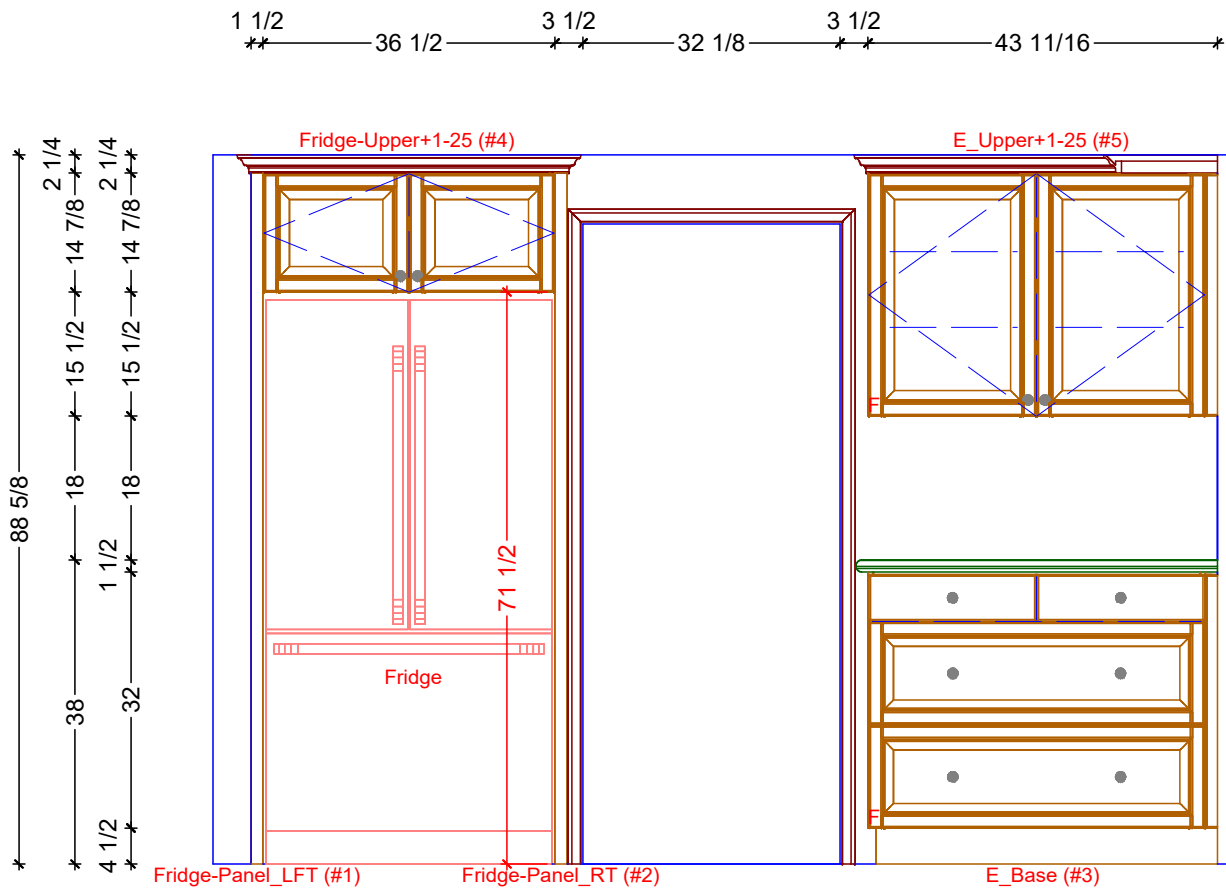

1 KITCHEN ELEVATION - EAST
 SCALE: 1/2" = 1' 0"

Classic Bath Designs, Inc.
 11544 Sheldon St., Sun Valley, CA 91352
 818.767.1144 fax: 818.767.1278

Cust: GGC for MacLeod	PO# KITCHEN	Scale: As Noted	K.1
Approved _____	Job: FL-S_PreFIN/PG:perSample_IntEB:PreFIN	Size: A Dr By: Brian 11/18/2016	

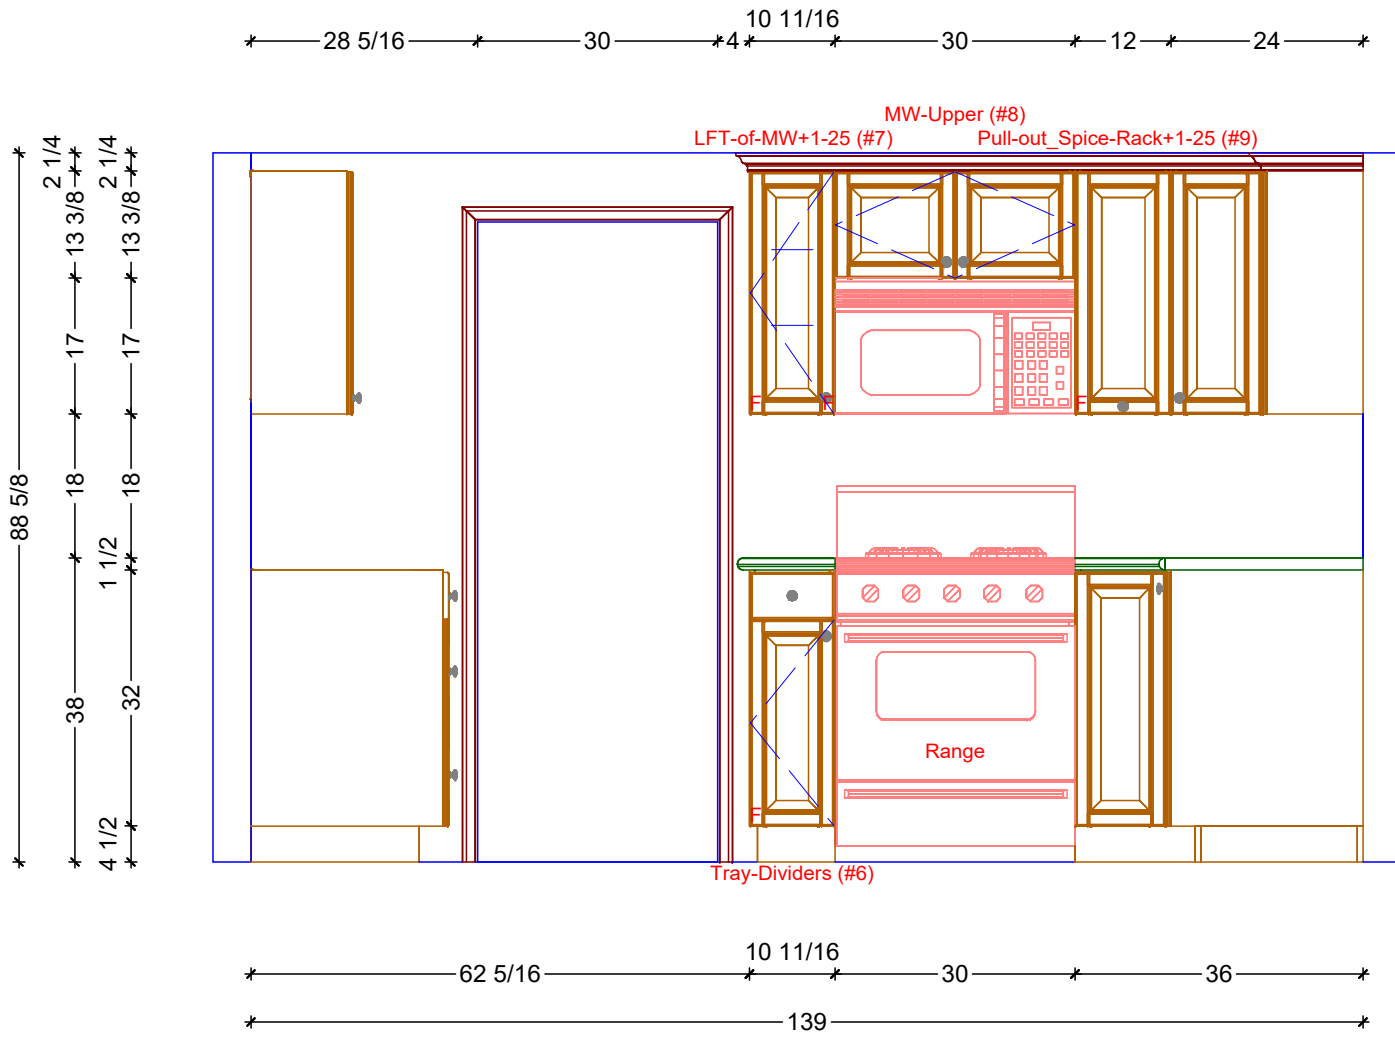


1 KITCHEN ELEVATION - SOUTH
 SCALE: 1/2" = 1' 0"

Classic Bath Designs, Inc.
 11544 Sheldon St., Sun Valley, CA 91352
 818.767.1144 fax: 818.767.1278

Cust: GGC for MacLeod	PO# KITCHEN	Scale: As Noted		
Approved _____	Job: FL-S_PreFIN/PG:perSample_IntEB:PreFIN	Size: A	Dr By: Brian	11/18/2016

K.2

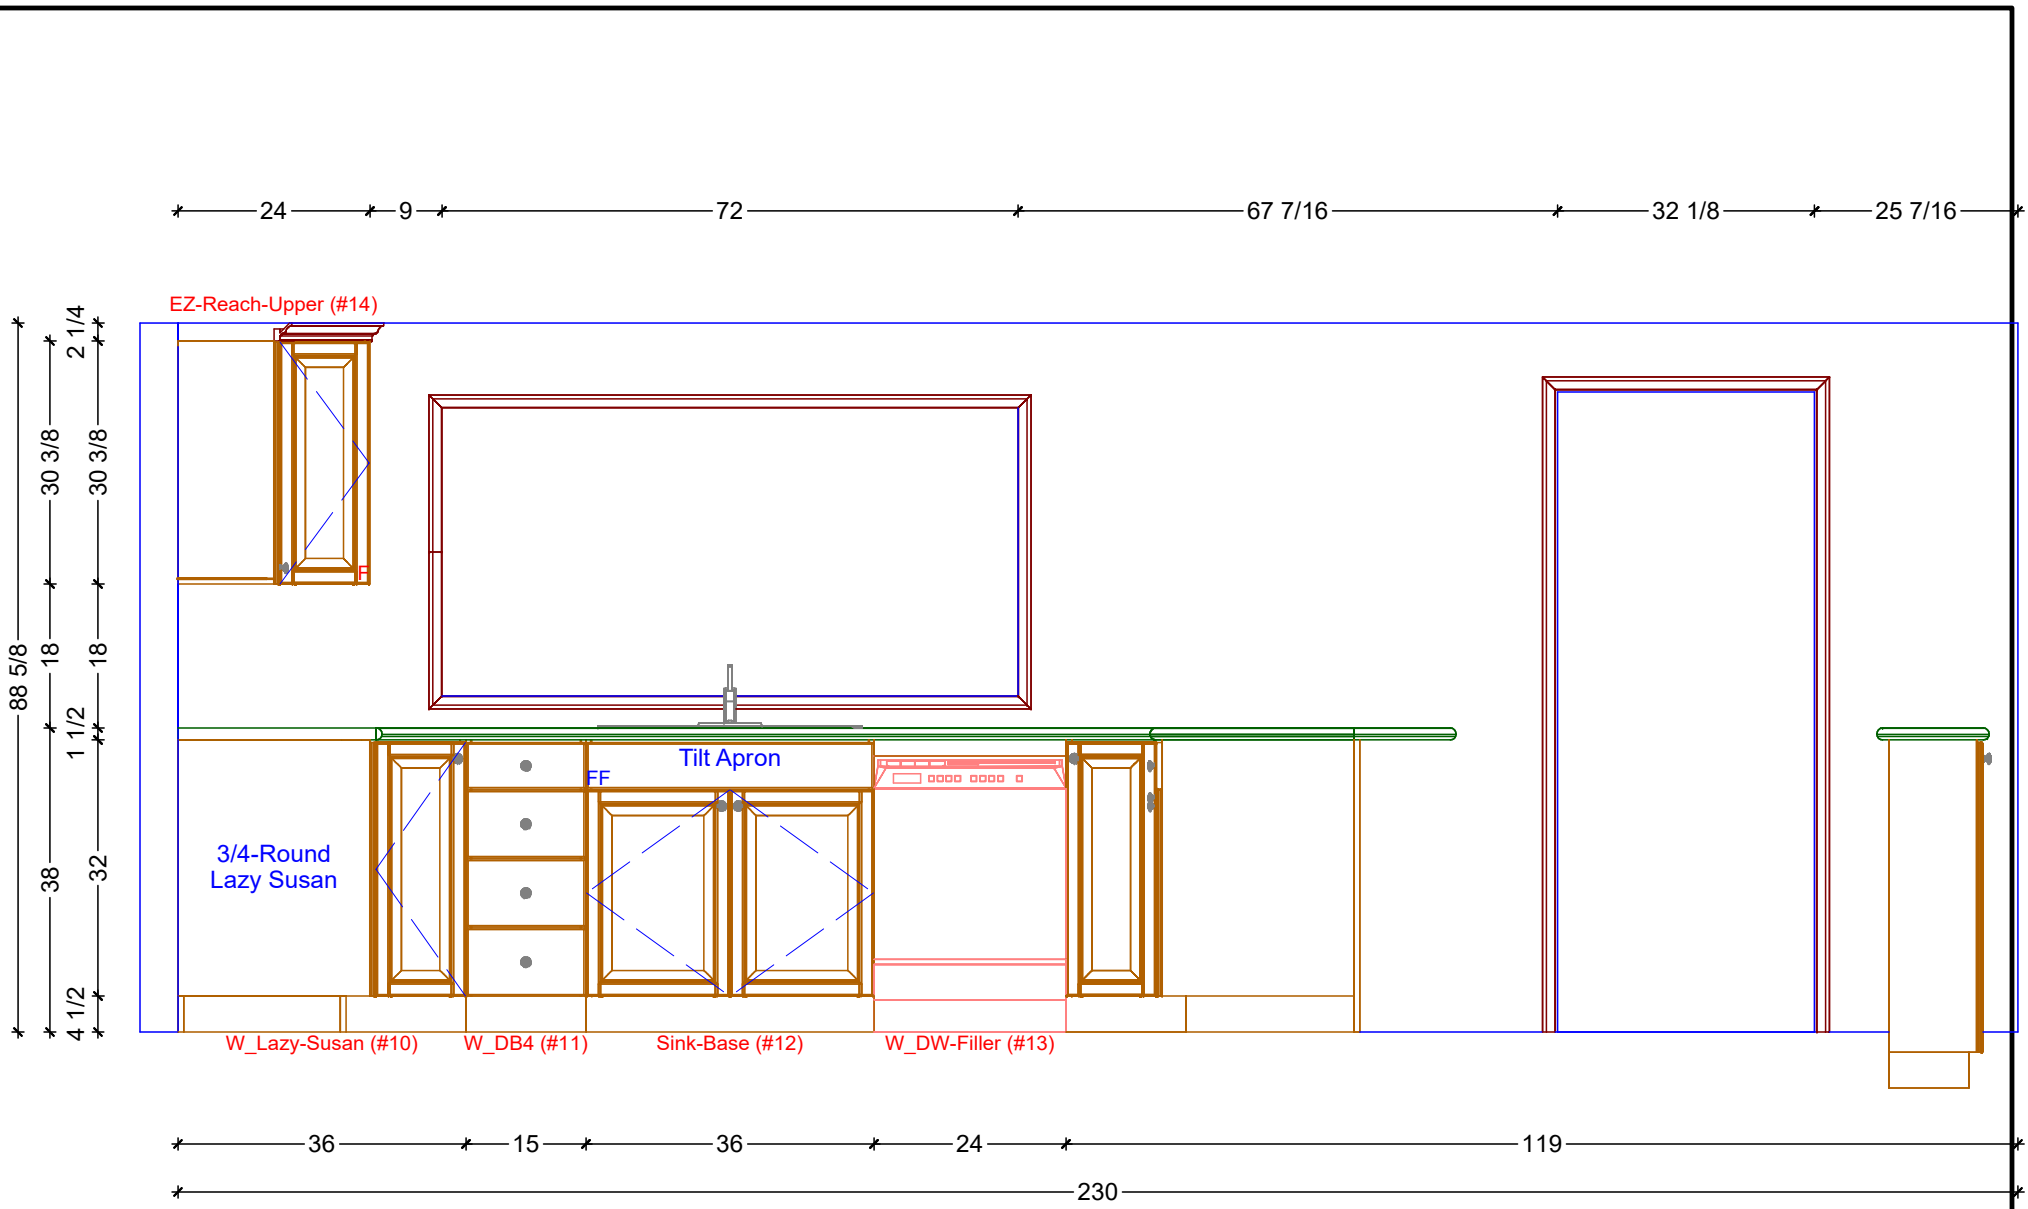

1 KITCHEN ELEVATION - WEST
 SCALE: 1/2" = 1' 0"

Classic Bath Designs, Inc.
 11544 Sheldon St., Sun Valley, CA 91352
 818.767.1144 fax: 818.767.1278

Cust: GGC for MacLeod	PO# KITCHEN	Scale: As Noted	
Approved _____	Job: FL-S_PreFIN/PG:perSample_IntEB:PreFIN	Size: A	Dr By: Brian 11/18/2016

K.3

38
1 1/2
36 1/2




PENIN_Panel-Back (#17)

73 13/16

1 KITCHEN ELEV - PENIN OUTSIDE
SCALE: 1/2" = 1' 0"

38
1 1/2
32
4 1/2

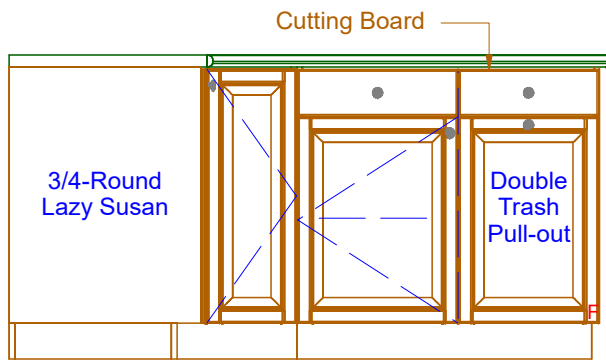


PENIN_Lazy-Susan (#15)

PENIN_Base (#16)

36 37 13/16

73 13/16

2 KITCHEN ELEV - PENIN INSIDE
SCALE: 1/2" = 1' 0"

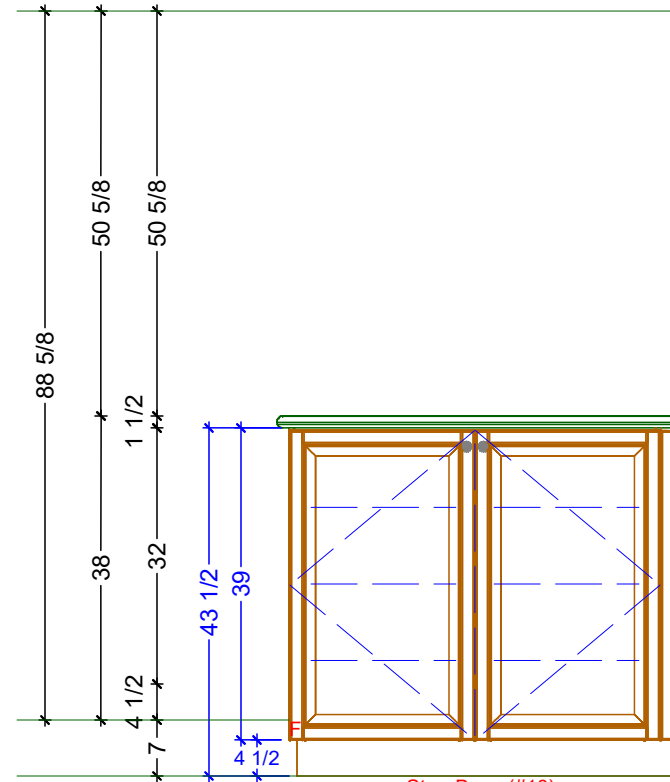

Step-Base (#18)

48

48

3 KITCHEN ELEV - STEP BASE
SCALE: 1/2" = 1' 0"

Classic Bath Designs, Inc.
11544 Sheldon St., Sun Valley, CA 91352
818.767.1144 fax: 818.767.1278



Cust: GGC for MacLeod	PO# KITCHEN	Scale: As Noted	K.4	
Approved _____	Job: FL-S_PreFIN/PG:perSample_IntEB:PreFIN	Size: A		



Cust: GGC for MacLeod	PO# KITCHEN	Scale: As Noted		Rndr
Approved _____	Job: FL-S_PreFIN/PG:perSample_IntEB:PreFIN	Size: A	Dr By: Brian 11/18/2016	



Classic Bath Designs, Inc.
 11544 Sheldon St., Sun Valley, CA 91352
 818.767.1144 fax: 818.767.1278



Cust: GGC for MacLeod	PO# KITCHEN	Scale: As Noted	Rndr		
Approved _____	Job: FL-S_PreFIN/PG:perSample_IntEB:PreFIN	Size: A			



Classic Bath Designs, Inc.
 11544 Sheldon St., Sun Valley, CA 91352
 818.767.1144 fax: 818.767.1278



Cust: GGC for MacLeod	PO# KITCHEN	Scale: As Noted			
Approved _____	Job: FL-S_PreFIN/PG:perSample_IntEB:PreFIN	Size: A	Dr By: Brian	11/18/2016	Rndr