



KITCHEN CABINETRY FLOOR PLAN  
 SCALE: 1/2" = 1' 0"

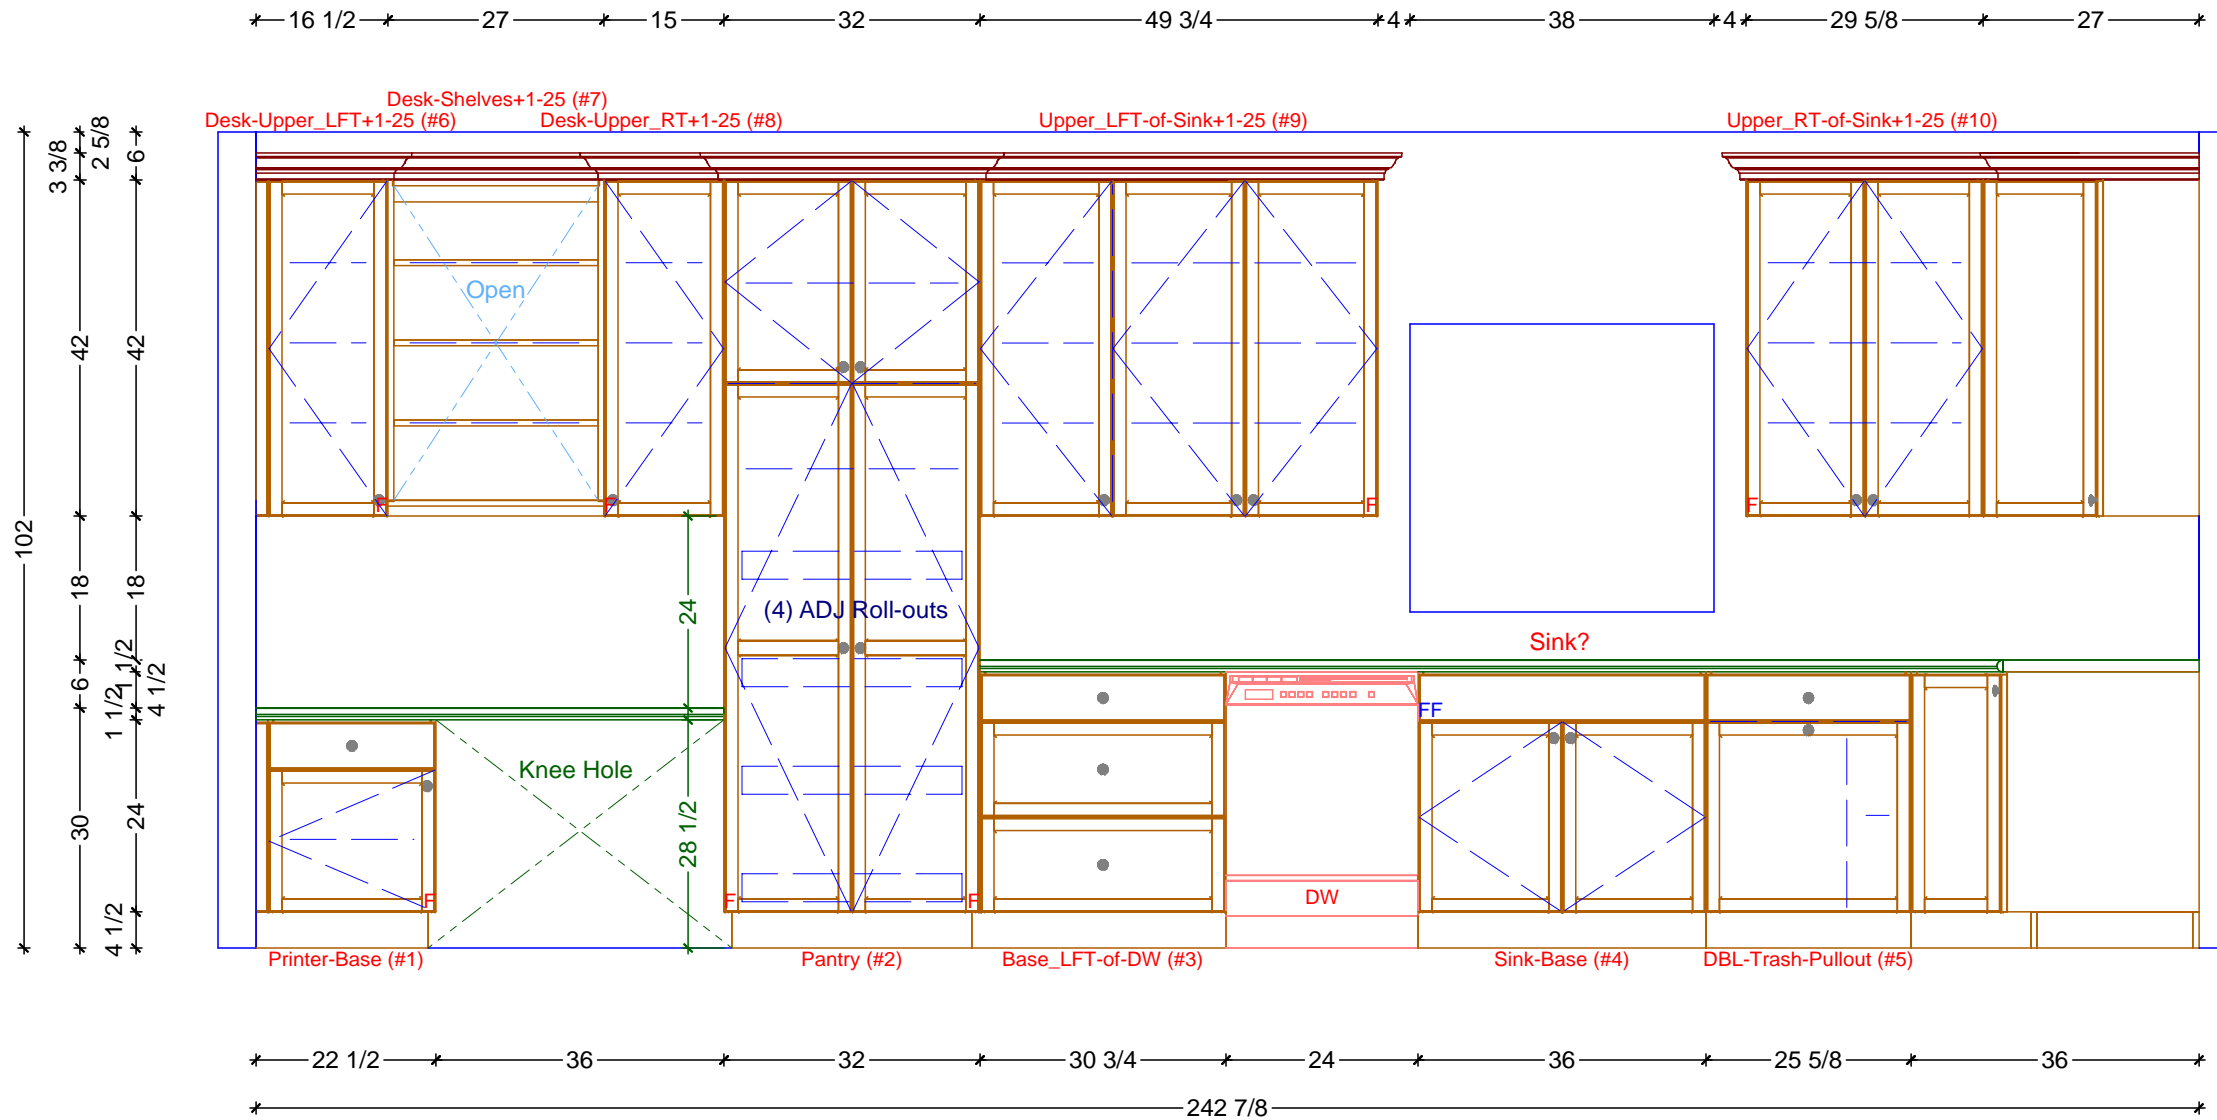


1 KITCHEN ELEVATION - SINK/PANTRY WALL  
 SCALE: 1/2" = 1' 0"




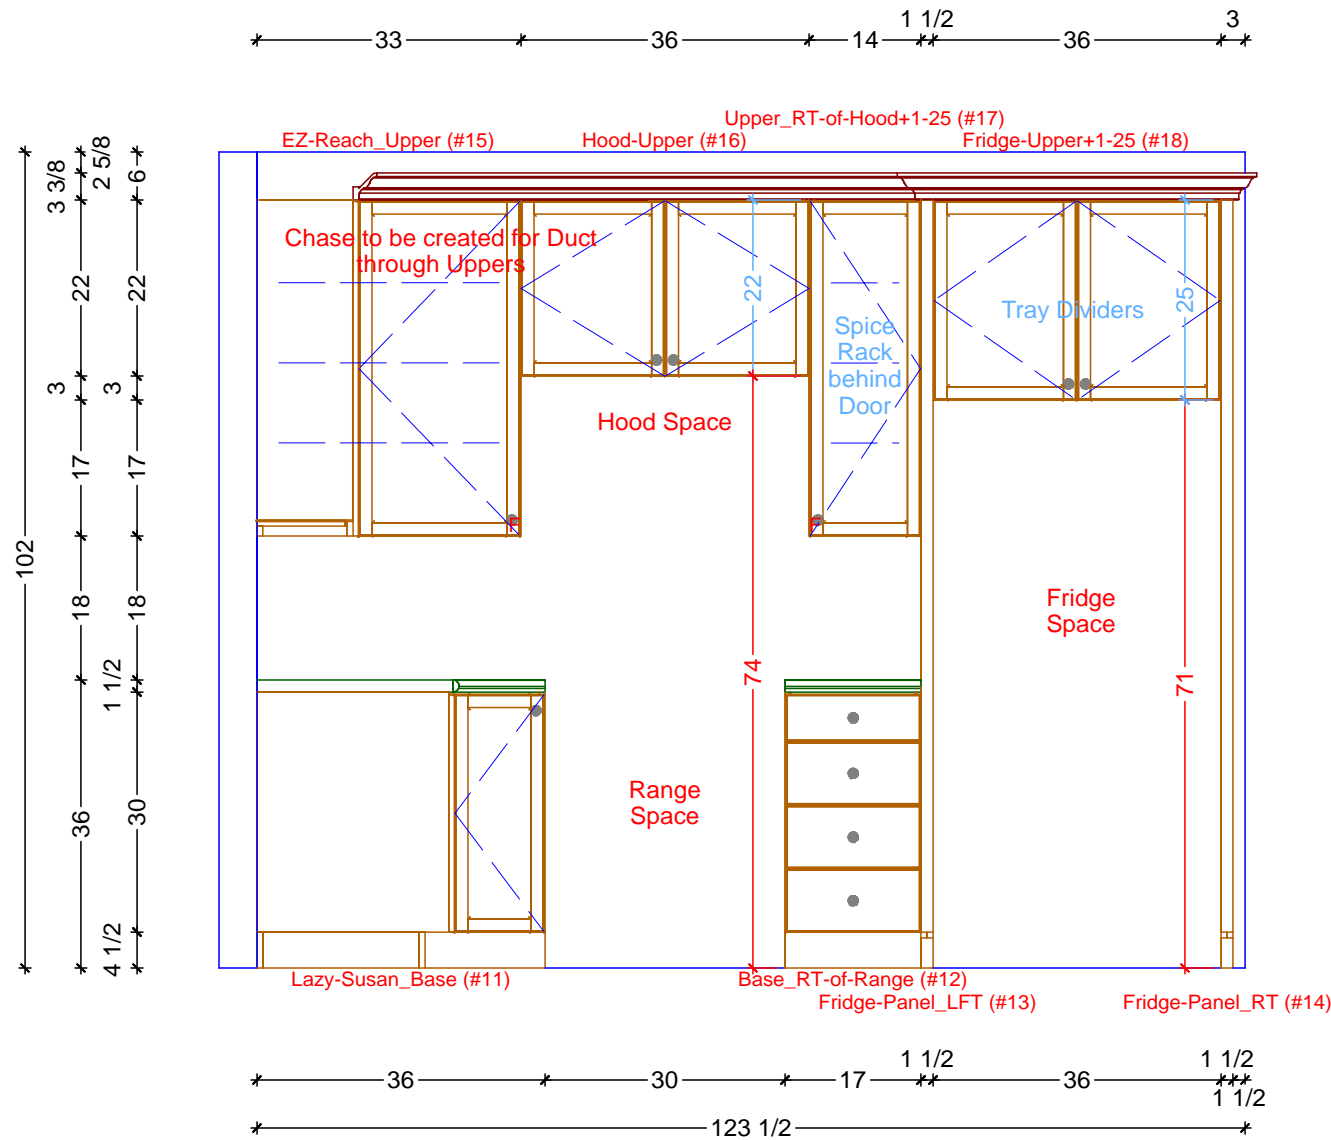

1 KITCHEN ELEVATION - RANGE/FRIDGE WALL  
SCALE: 1/2" = 1' 0"

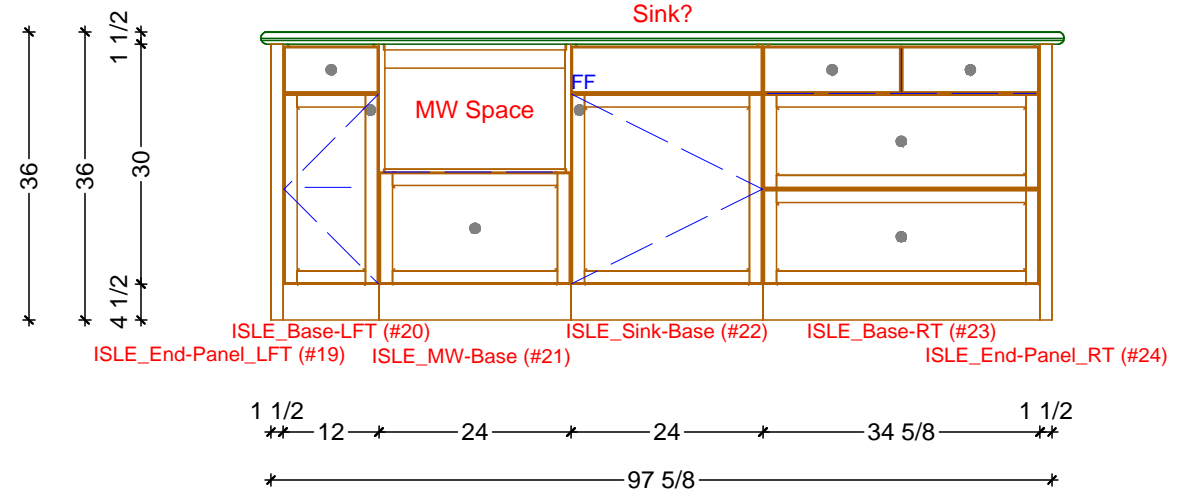

2 KITCHEN ELEVATION - ISLE FRONT  
SCALE: 1/2" = 1' 0"

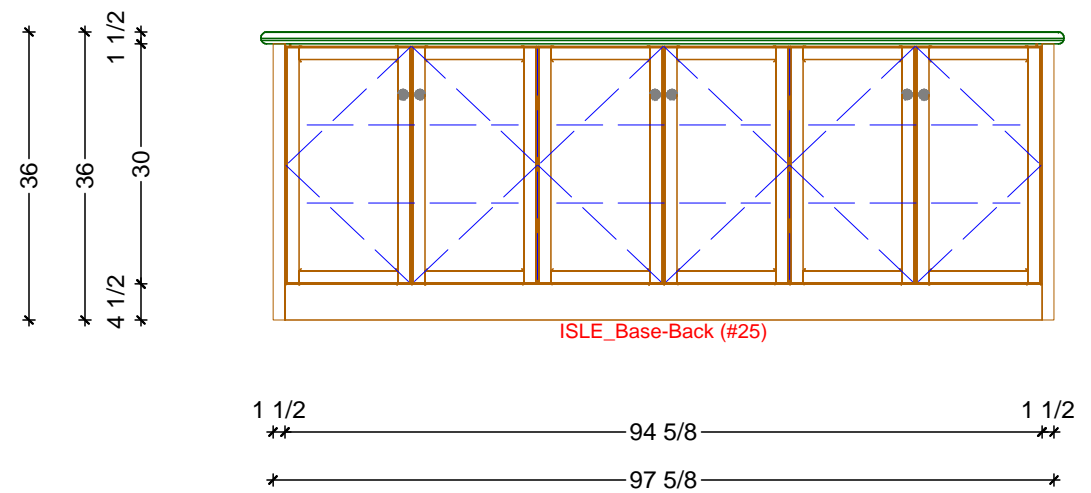

3 KITCHEN ELEVATION - ISLE BACK  
SCALE: 1/2" = 1' 0"





**Classic Bath Designs, Inc.**  
 11544 Sheldon St., Sun Valley, CA 91352  
 818.767.1144 fax: 818.767.1278



Cust: Hall for Florence

Approved \_\_\_\_\_

PO# SNGL Family Dwelling

Job: FL-S\_PreFIN/PG:perSample\_IntEB:PreFIN

Scale: As Noted

Size: L

KITCHEN

Dr By: Brian

11/08/2018

Rndr



**Classic Bath Designs, Inc.**  
 11544 Sheldon St., Sun Valley, CA 91352  
 818.767.1144 fax: 818.767.1278



Cust: Hall for Florence

Approved \_\_\_\_\_

PO# SNGL Family Dwelling

Job: FL-S\_PreFIN/PG:perSample\_IntEB:PreFIN

Scale: As Noted

Size: L

KITCHEN

Dr By: Brian

11/08/2018

Rndr