


KITCHEN CABINETRY FLOOR PLAN
 SCALE: 1/2" = 1' 0"



1 KITCHEN ELEVATION - SINK/PANTRY WALL
 SCALE: 1/2" = 1' 0"

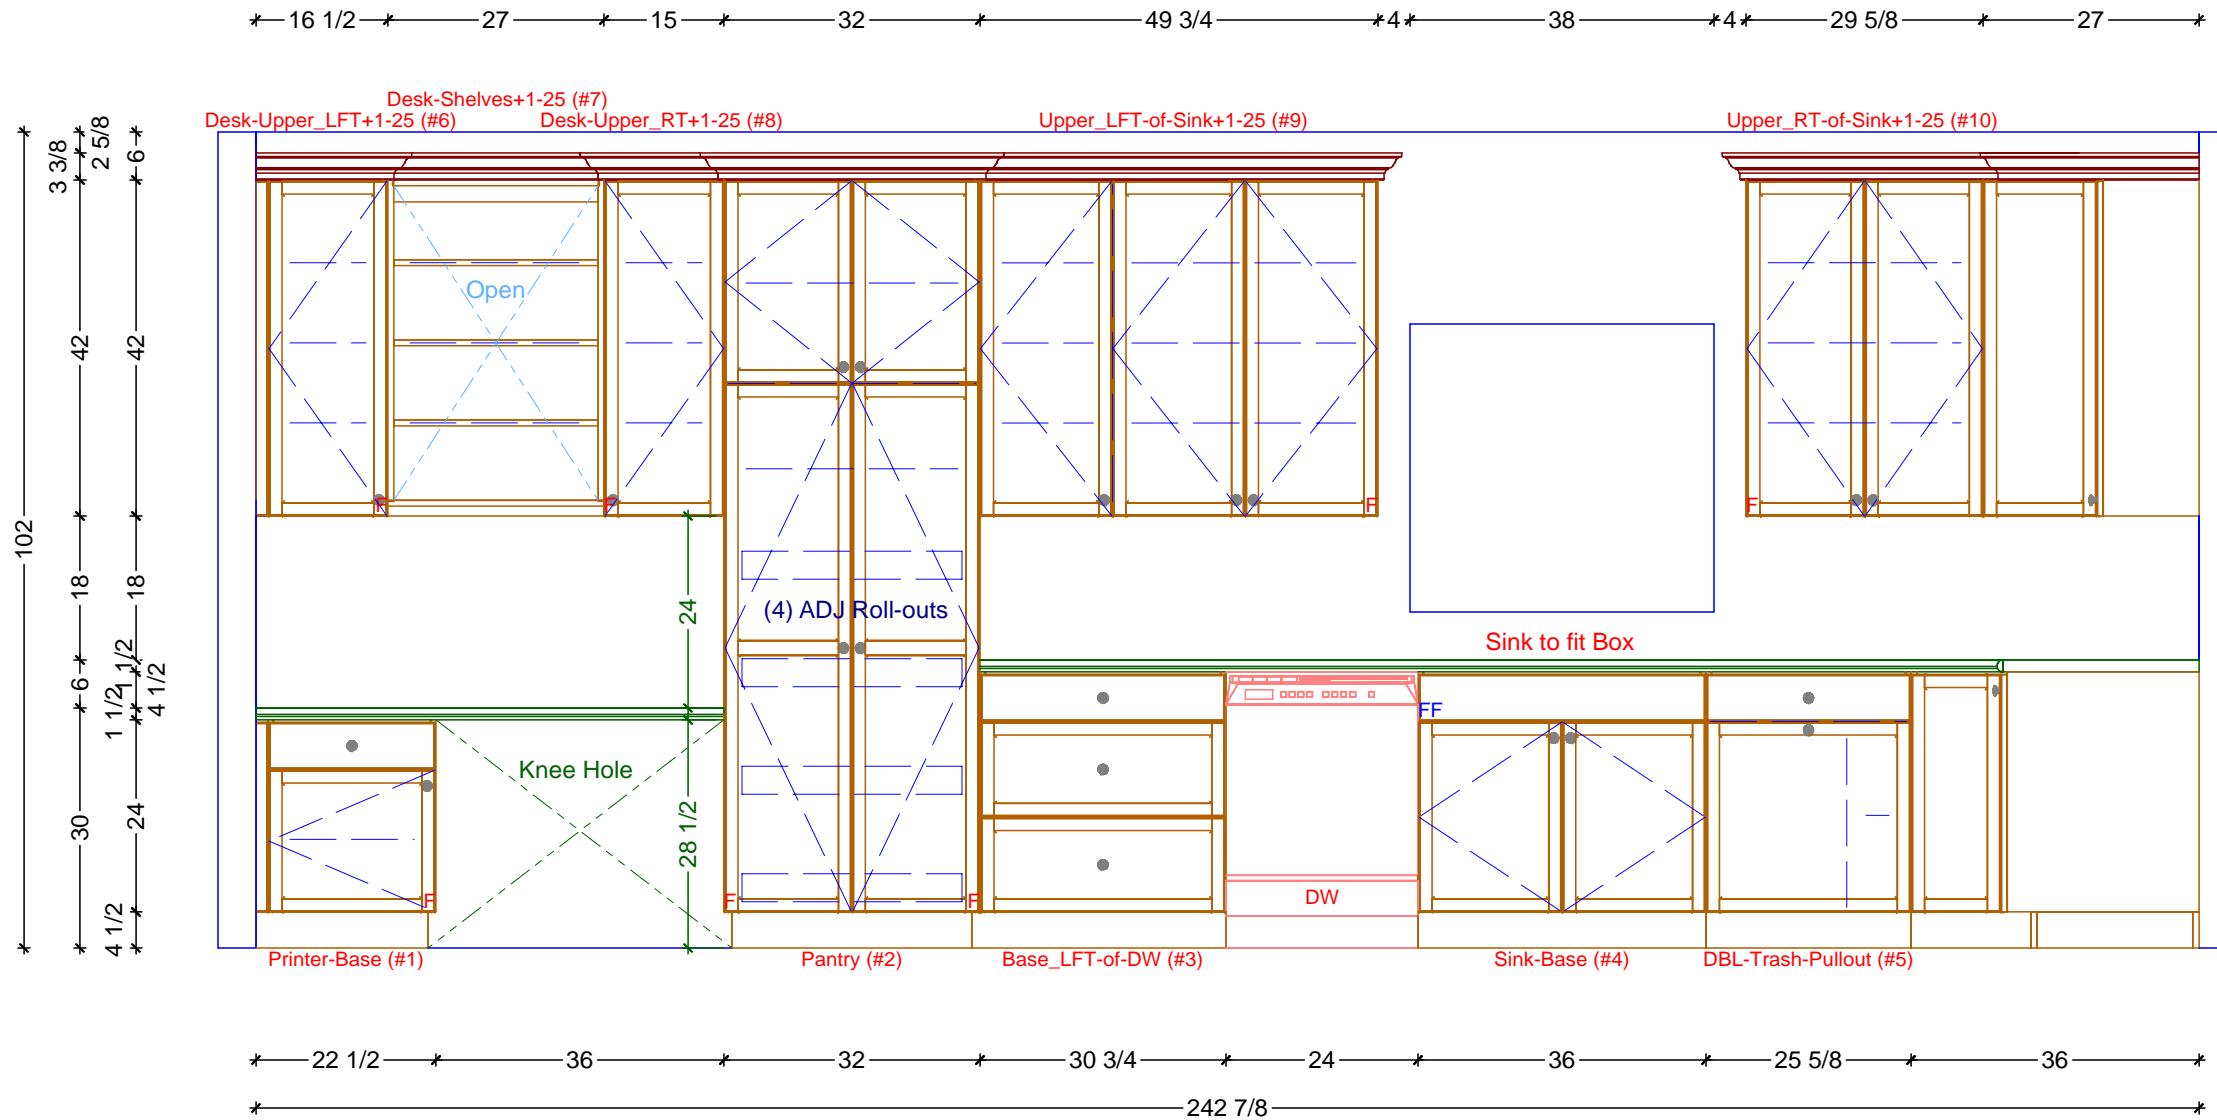



Classic Bath Designs, Inc.
 11544 Sheldon St., Sun Valley, CA 91352
 818.767.1144 fax: 818.767.1278



Cust: Hall for Florence

Approved _____

PO# SNGL Family Dwelling

Job: FL-S_PreFIN/PG:perSample_IntEB:PreFIN

Scale: As Noted

Size: L

KITCHEN

Dr By: Brian

11/27/2018

Rndr



Classic Bath Designs, Inc.
 11544 Sheldon St., Sun Valley, CA 91352
 818.767.1144 fax: 818.767.1278



Cust: Hall for Florence

Approved _____

PO# SNGL Family Dwelling

Job: FL-S_PreFIN/PG:perSample_IntEB:PreFIN

Scale: As Noted

Size: L

KITCHEN

Dr By: Brian

11/27/2018

Rndr