
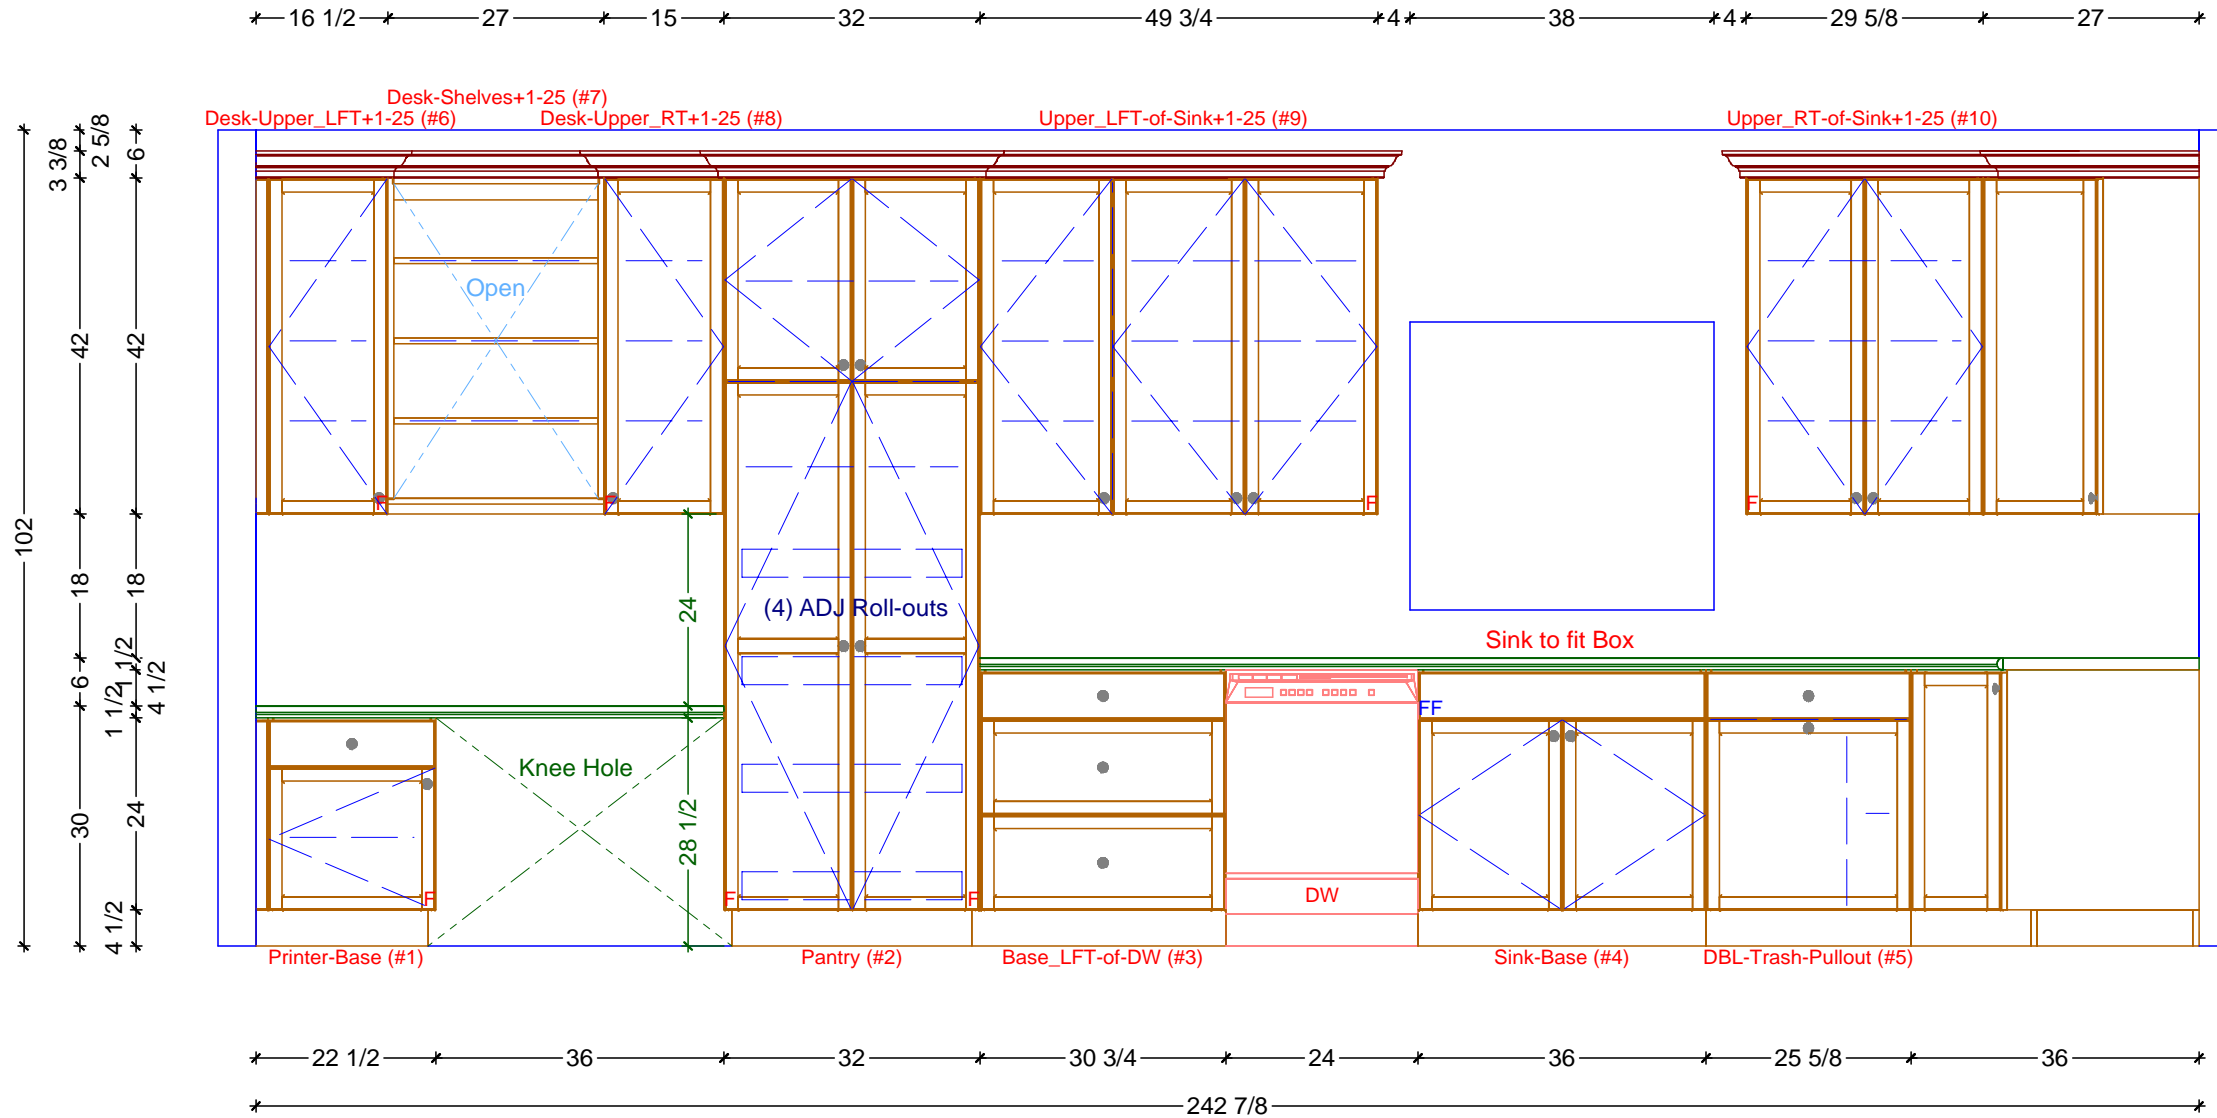



KITCHEN CABINETRY FLOOR PLAN
 SCALE: 1/2" = 1' 0"

| | | | | | | | |
|--|---|-------------------------|--|-----------------|--------------|------------|------------|
| Classic Bath Designs, Inc. 11544 Sheldon St., Sun Valley, CA 91352 818.767.1144 fax: 818.767.1278 |  | Cust: Hall for Florence | PO# SNGL Family Dwelling | Scale: As Noted | KITCHEN | | K.O |
| | | Approved _____ | Job: FL-S_PreFIN/PG:perSample_IntEB:PreFIN | Size: L | Dr By: Brian | 11/28/2018 | |




1 KITCHEN ELEVATION - SINK/PANTRY WALL
 SCALE: 1/2" = 1' 0"




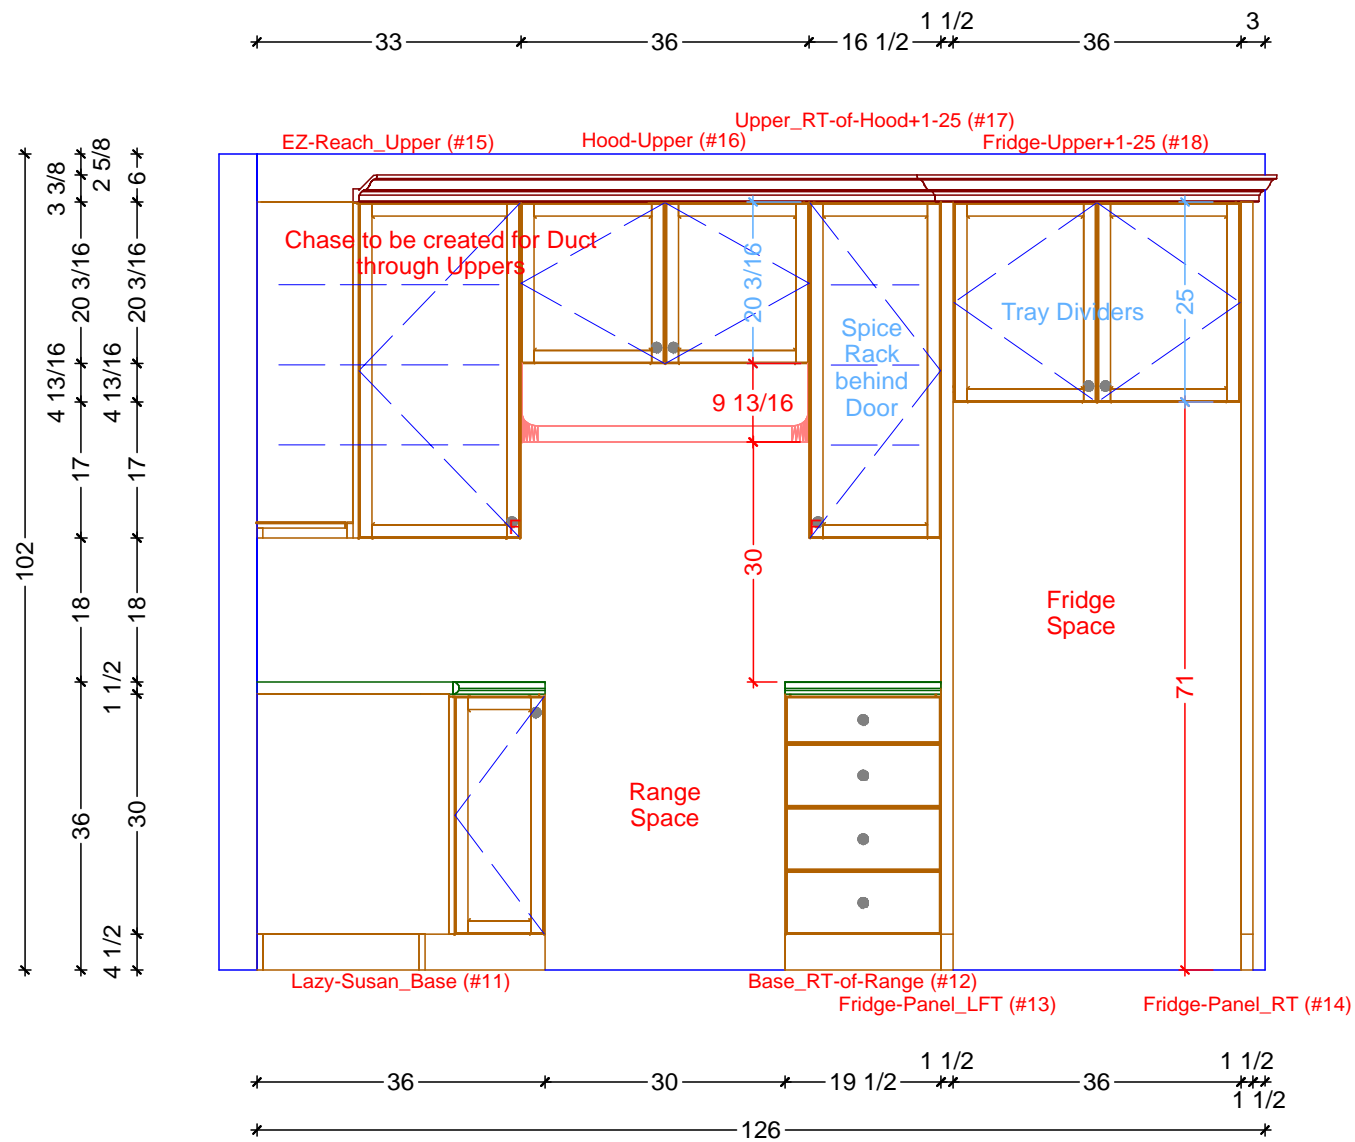

1 KITCHEN ELEVATION - RANGE/FRIDGE WALL
SCALE: 1/2" = 1' 0"

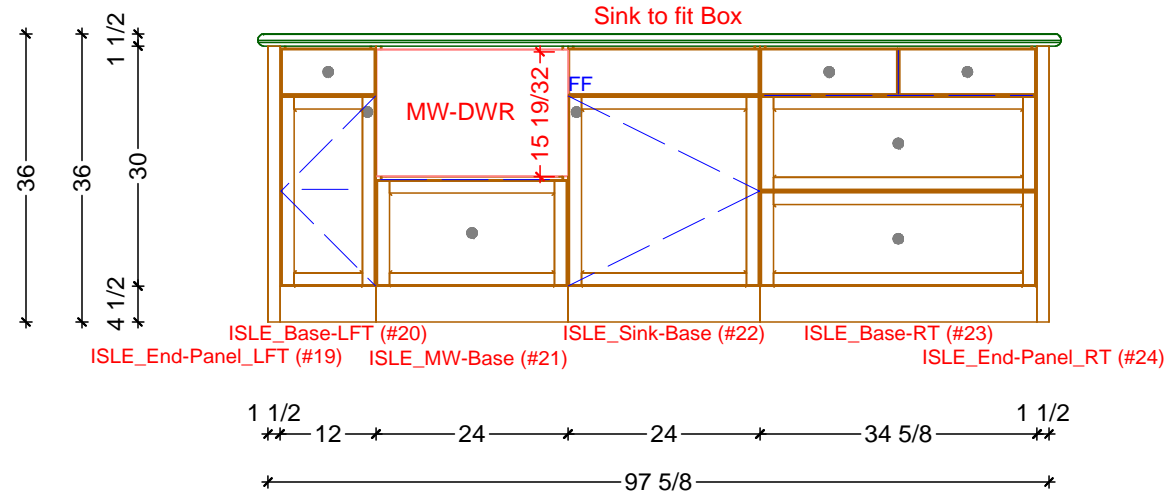

2 KITCHEN ELEVATION - ISLE FRONT
SCALE: 1/2" = 1' 0"

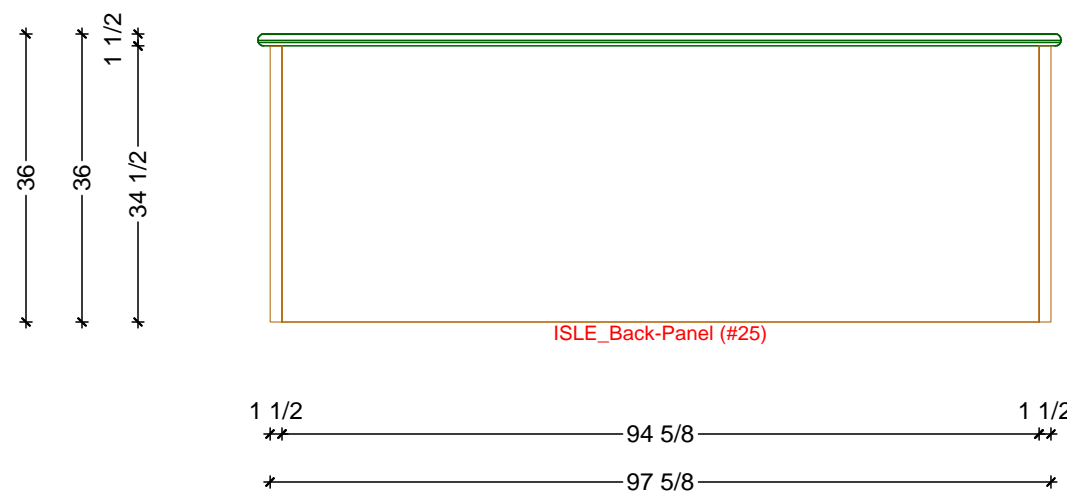

3 KITCHEN ELEVATION - ISLE BACK
SCALE: 1/2" = 1' 0"



Classic Bath Designs, Inc.
 11544 Sheldon St., Sun Valley, CA 91352
 818.767.1144 fax: 818.767.1278



Cust: Hall for Florence

Approved _____

PO# SNGL Family Dwelling

Job: FL-S_PreFIN/PG:perSample_IntEB:PreFIN

Scale: As Noted

Size: L

KITCHEN

Dr By: Brian

11/28/2018

Rndr



Classic Bath Designs, Inc.
 11544 Sheldon St., Sun Valley, CA 91352
 818.767.1144 fax: 818.767.1278



Cust: Hall for Florence

Approved _____

PO# SNGL Family Dwelling

Job: FL-S_PreFIN/PG:perSample_IntEB:PreFIN

Scale: As Noted

Size: L

KITCHEN

Dr By: Brian

11/28/2018

Rndr