
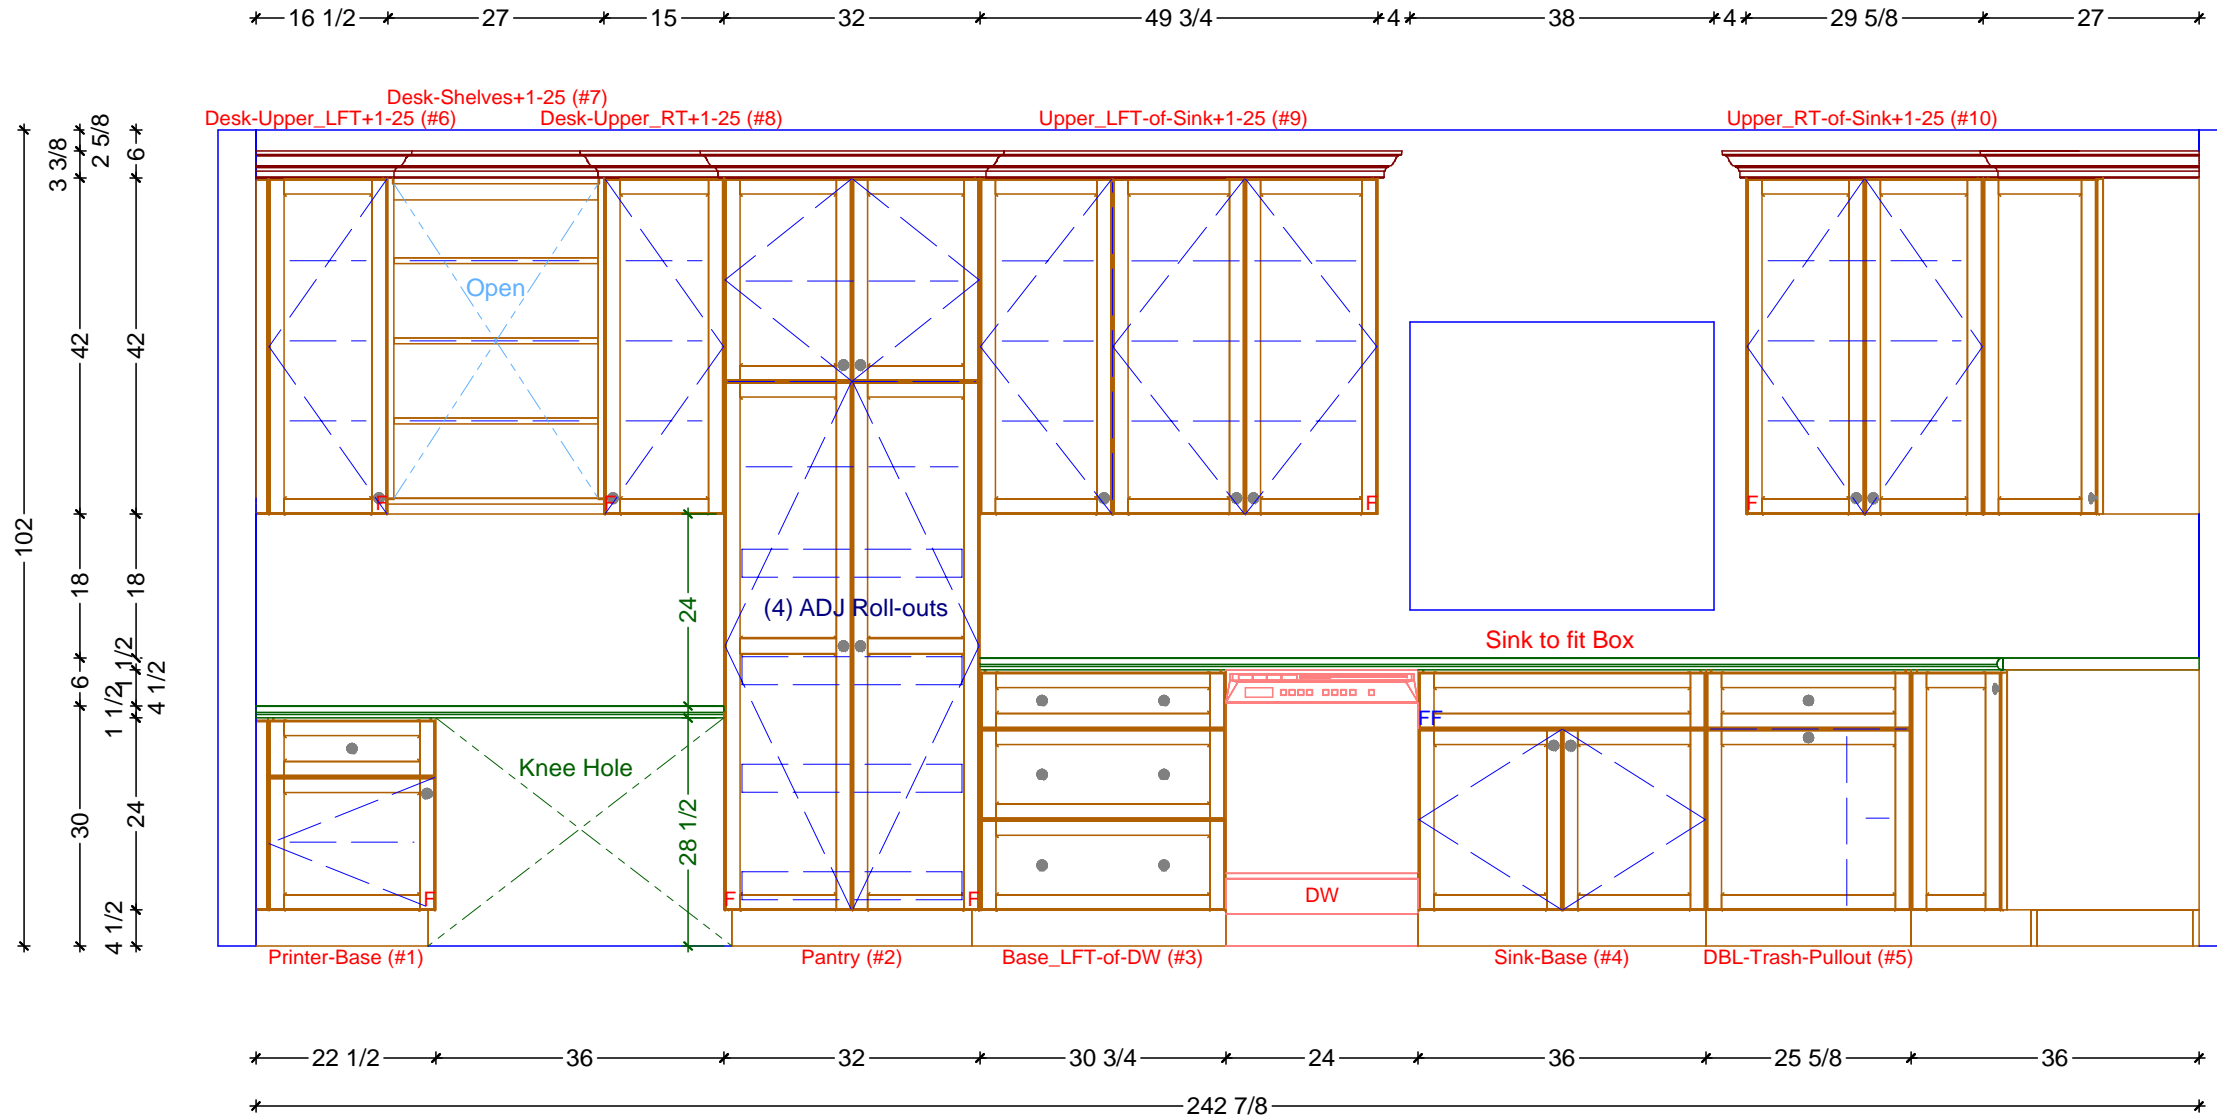
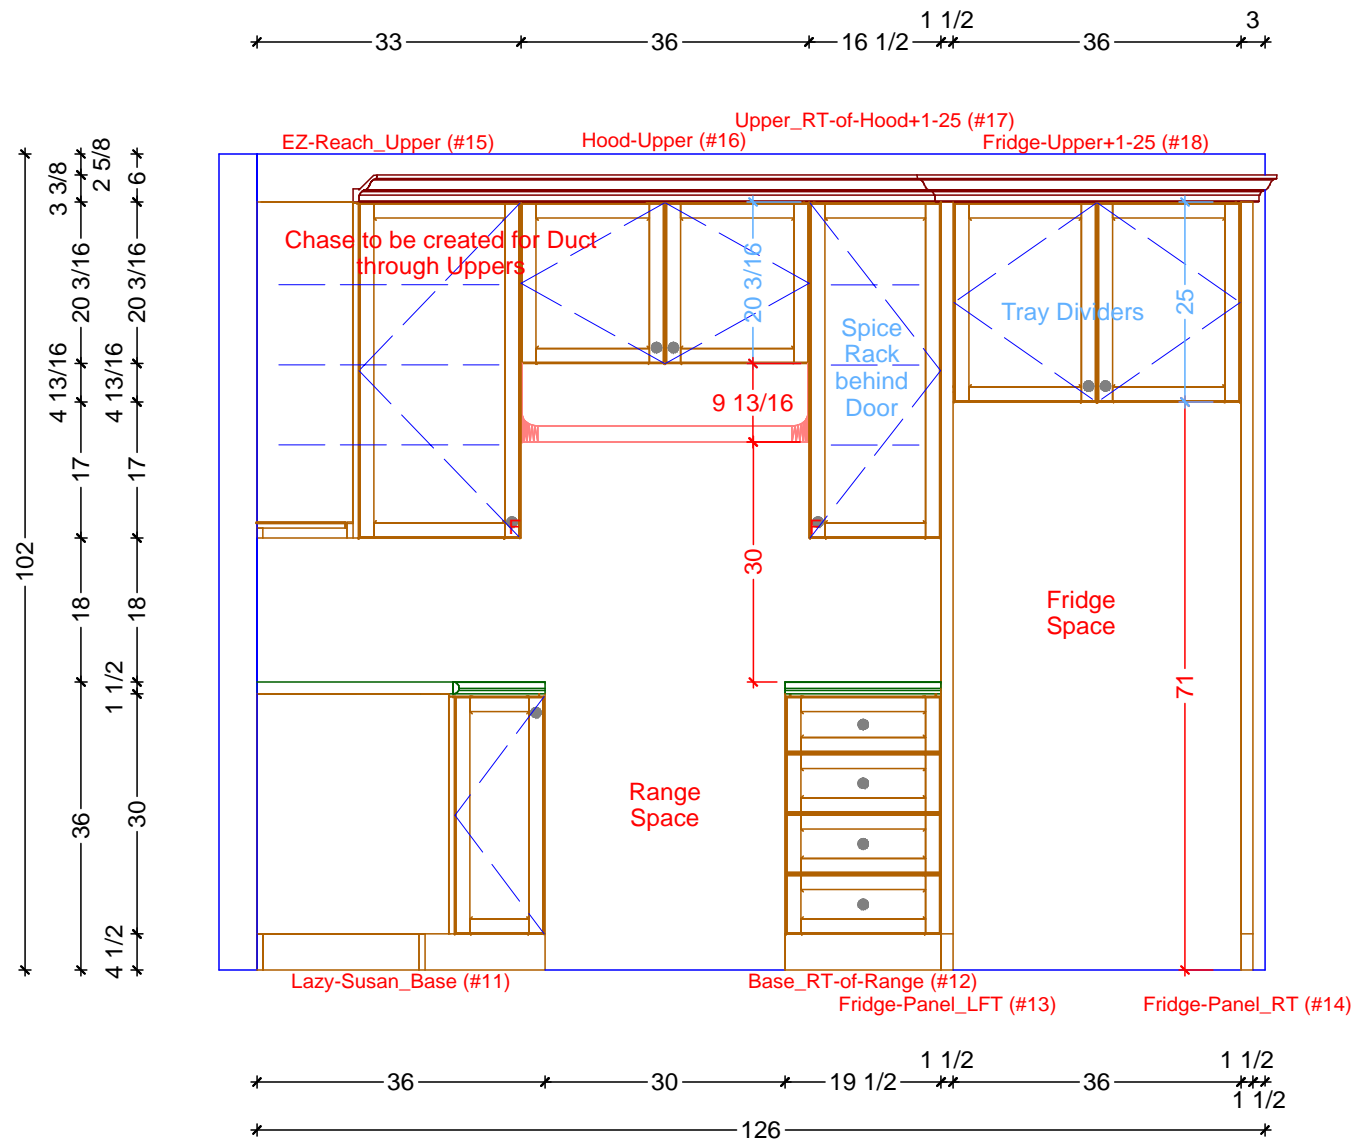


KITCHEN CABINETRY FLOOR PLAN
 SCALE: 1/2" = 1' 0"


Classic Bath Designs, Inc. 11544 Sheldon St., Sun Valley, CA 91352 818.767.1144 fax: 818.767.1278		Cust: Hall for Florence	PO# SNGL Family Dwelling	Scale: As Noted	KITCHEN		K.O
		Approved _____	Job: FL-S_PreFIN/PG:perSample_IntEB:PreFIN	Size: L	Dr By: Brian	11/30/2018	




1 KITCHEN ELEVATION - SINK/PANTRY WALL
 SCALE: 1/2" = 1' 0"



1 KITCHEN ELEVATION - RANGE/FRIDGE WALL
SCALE: 1/2" = 1' 0"

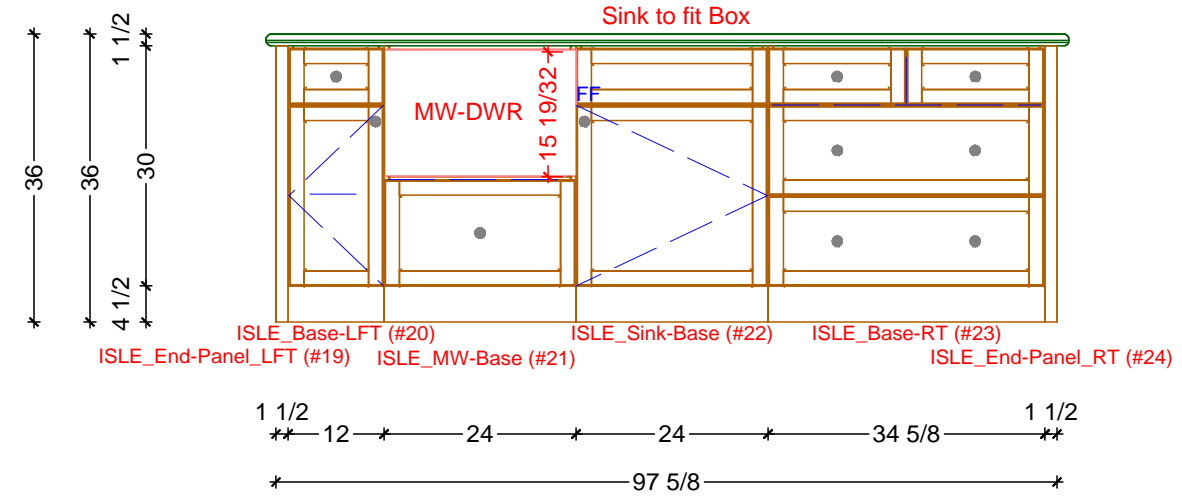

2 KITCHEN ELEVATION - ISLE FRONT
SCALE: 1/2" = 1' 0"

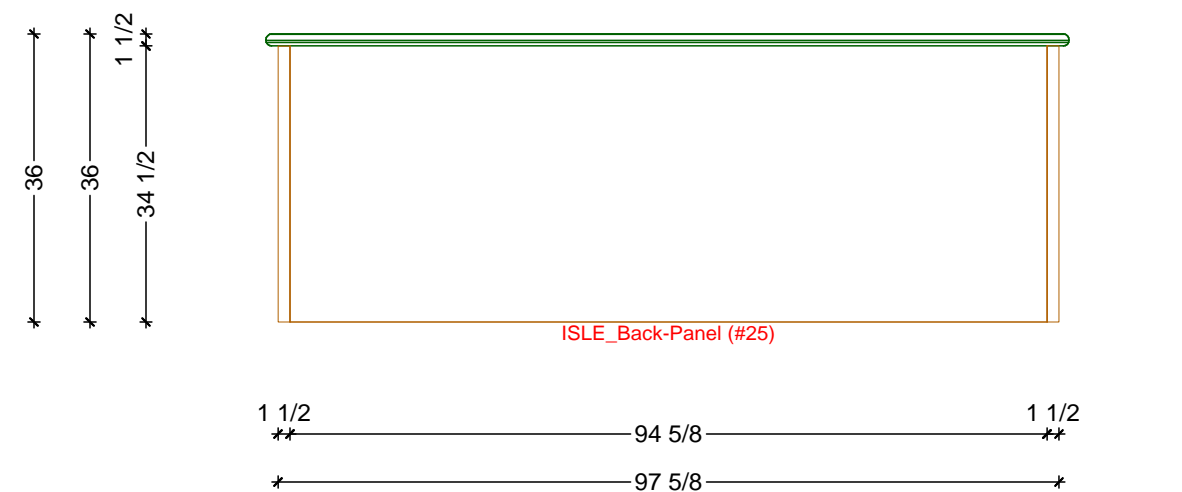

3 KITCHEN ELEVATION - ISLE BACK
SCALE: 1/2" = 1' 0"



Classic Bath Designs, Inc.
 11544 Sheldon St., Sun Valley, CA 91352
 818.767.1144 fax: 818.767.1278



Cust: Hall for Florence

Approved _____

PO# SNGL Family Dwelling

Job: FL-S_PreFIN/PG:perSample_IntEB:PreFIN

Scale: As Noted

Size: L

KITCHEN

Dr By: Brian

11/30/2018

Rndr



Classic Bath Designs, Inc.
 11544 Sheldon St., Sun Valley, CA 91352
 818.767.1144 fax: 818.767.1278



Cust: Hall for Florence

Approved _____

PO# SNGL Family Dwelling

Job: FL-S_PreFIN/PG:perSample_IntEB:PreFIN

Scale: As Noted

Size: L

KITCHEN

Dr By: Brian

11/30/2018

Rndr