


KITCHEN CABINETRY FLOOR PLAN
SCALE: 1/2" = 1' 0"



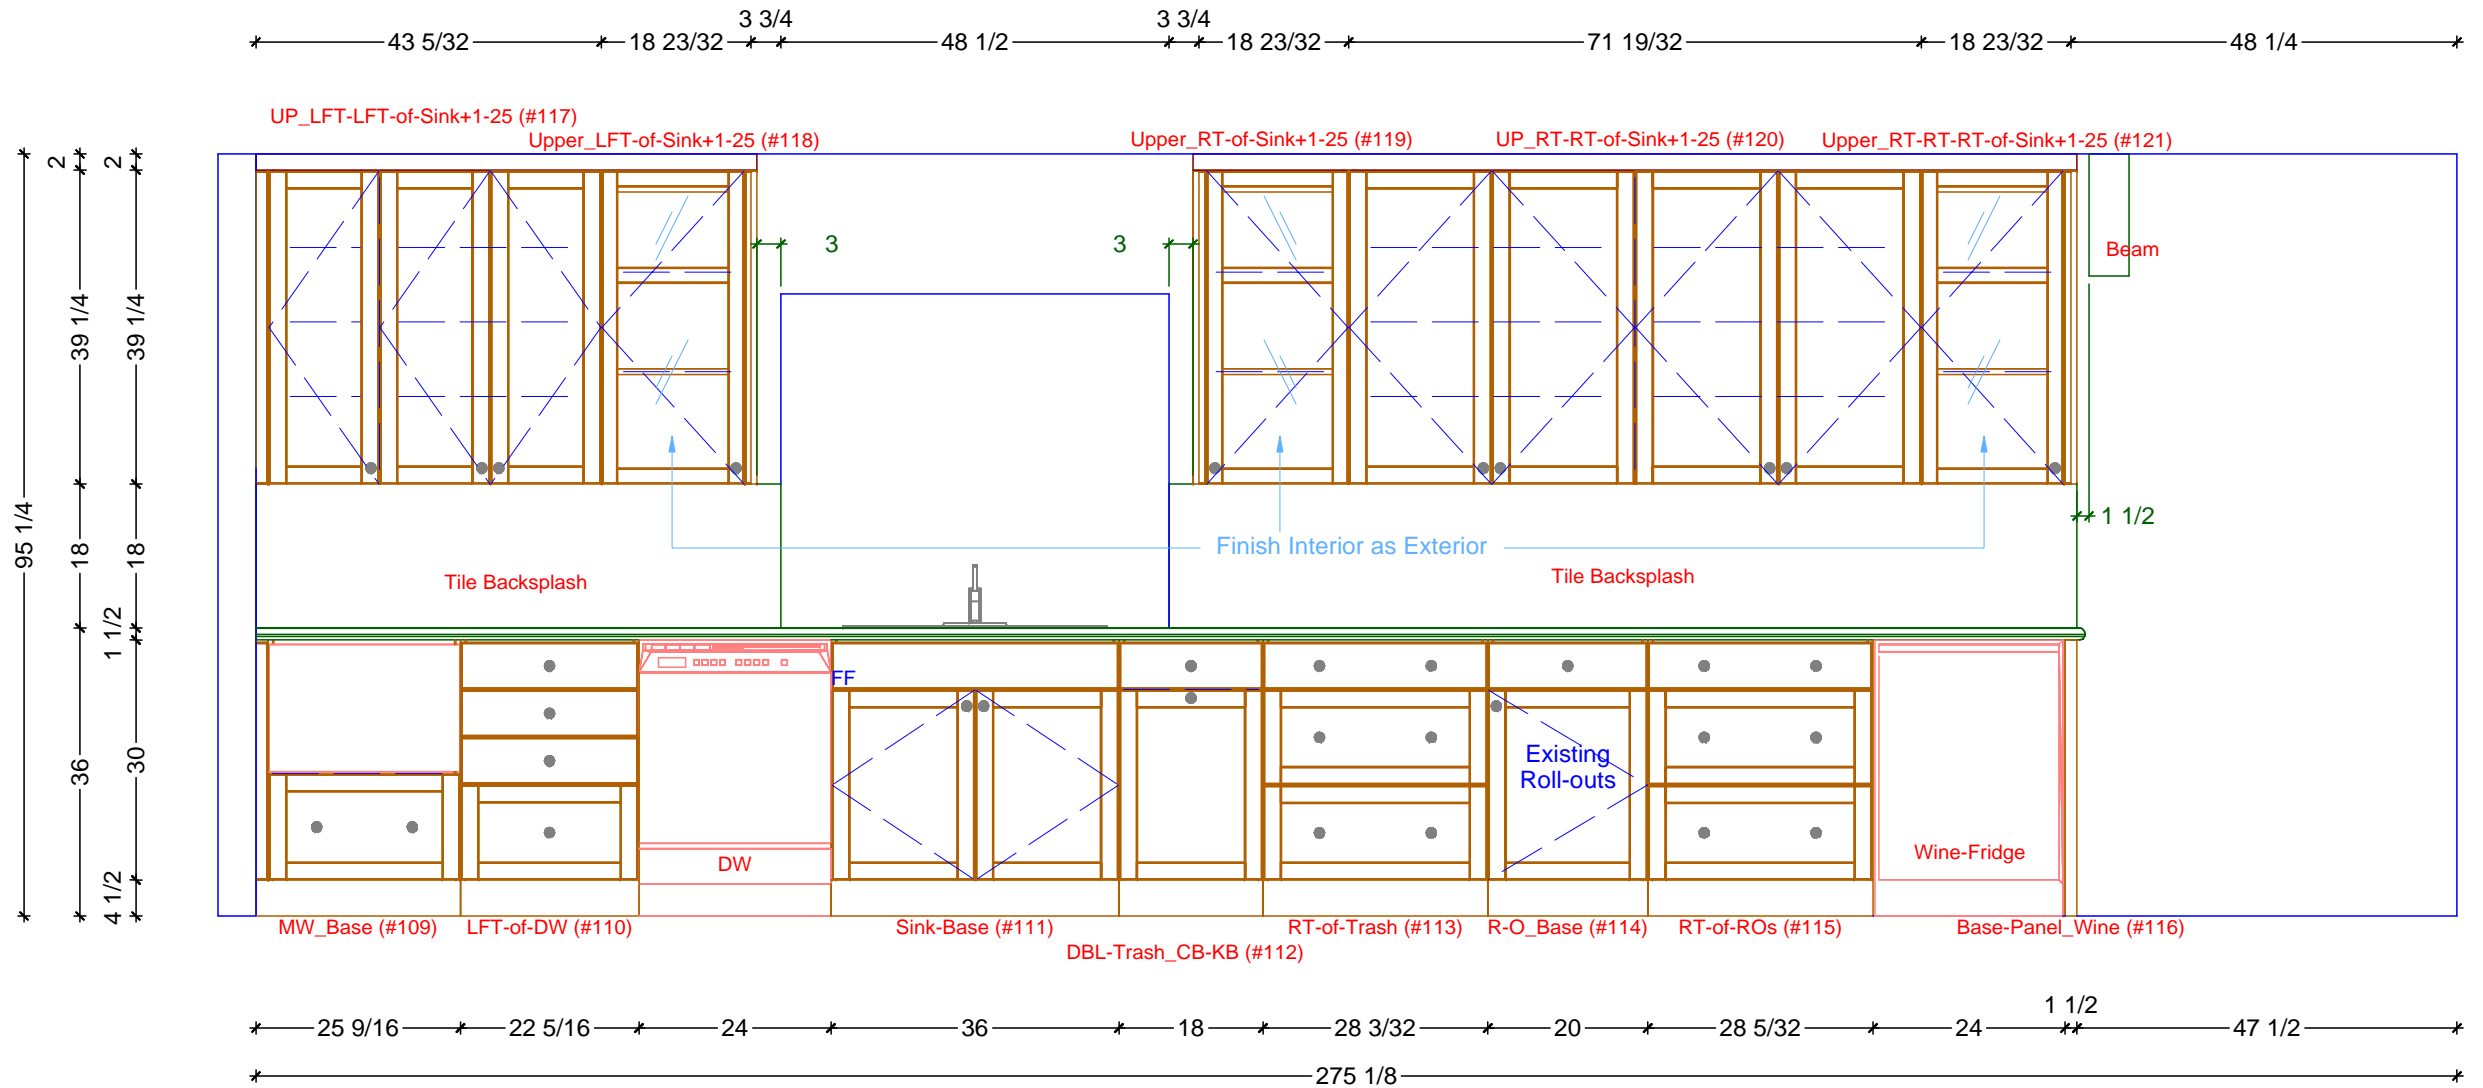

1

KITCHEN ELEVATION - SINK WALL

SCALE: 1/2" = 1' 0"







Classic Bath Designs, Inc.
 11544 Sheldon St., Sun Valley, CA 91352
 818.767.1144 fax: 818.767.1278



Cust: Heydt--Coronet
 Approved _____

PO# KITCH-MUD
 Job: FL-S_PreFIN/PG:perSample_IntEB:PreFIN

Scale: As Noted
 Size: L

KITCHEN
 Dr By: Brian 09/14/2020

Rndr