

KITCHEN CABINETRY FLOOR PLAN
 SCALE: 1/2" = 1' 0"

Classic Bath Designs, Inc.
 11544 Sheldon St., Sun Valley, CA 91352
 818.767.1144 fax: 818.767.1278




Cust: Heydt--Coronet
 Approved _____

PO# KITCH-MUD
 Job: FL-S_PreFIN/PG:perSample_IntEB:PreFIN

Scale: As Noted
 Size: L


KITCHEN
 Dr By: Brian
 10/18/2020

K.0

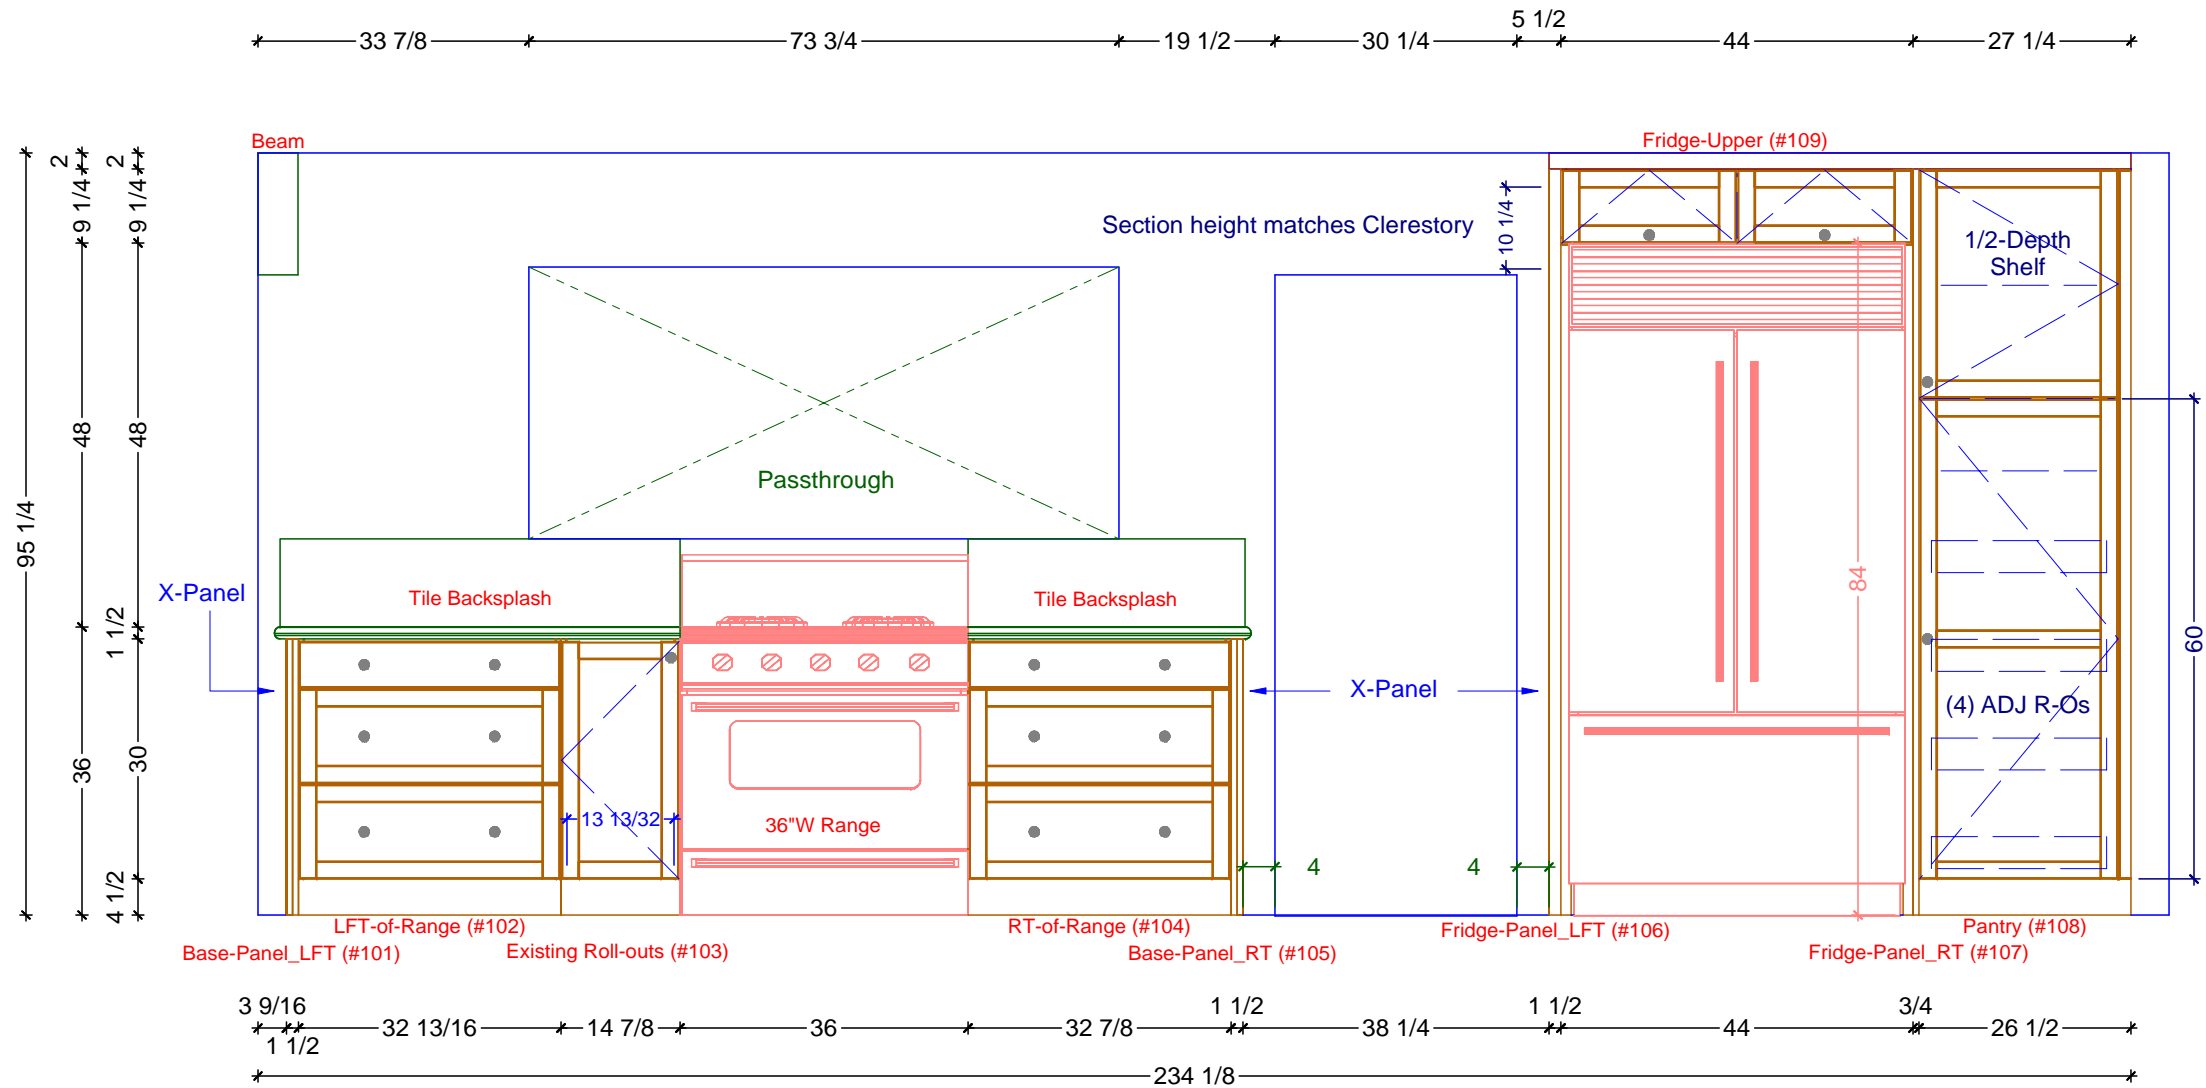

1 KITCHEN ELEVATION - RANGE/FRIDGE WALL
 SCALE: 1/2" = 1' 0"



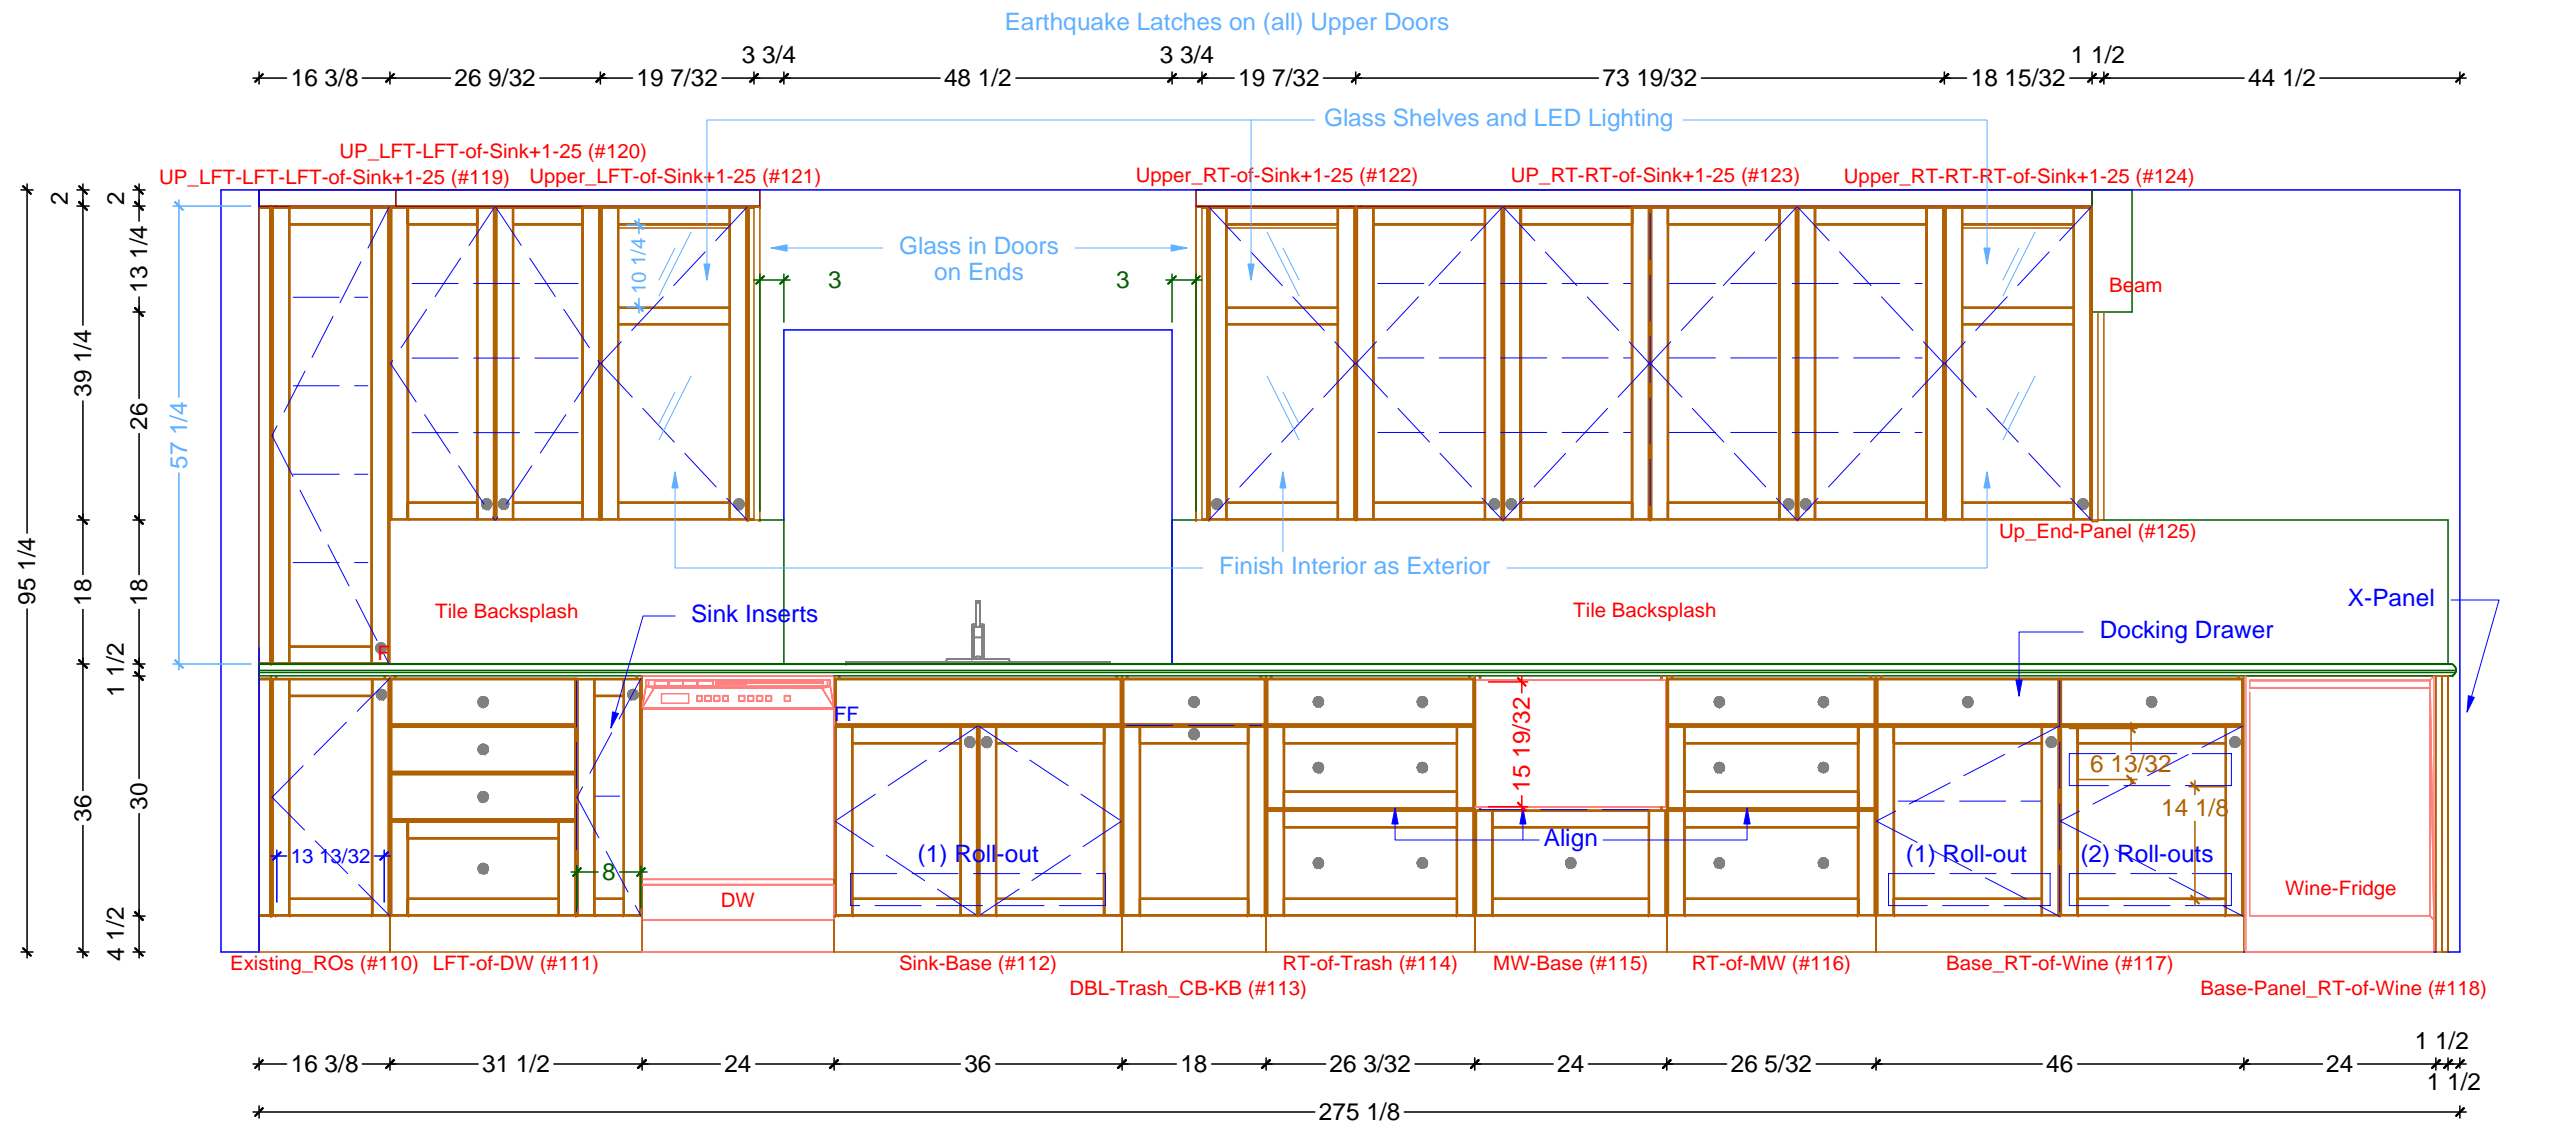

1 KITCHEN ELEVATION - SINK WALL
SCALE: 1/2" = 1' 0"



Classic Bath Designs, Inc.
 11544 Sheldon St., Sun Valley, CA 91352
 818.767.1144 fax: 818.767.1278



Cust: Heydt--Coronet

Approved _____

PO# KITCH-MUD

Job: FL-S_PreFIN/PG:perSample_IntEB:PreFIN

Scale: As Noted

Size: L

KITCHEN

Dr By: Brian

10/18/2020

Rndr



Classic Bath Designs, Inc.
 11544 Sheldon St., Sun Valley, CA 91352
 818.767.1144 fax: 818.767.1278



Cust: Heydt--Coronet

Approved _____

PO# KITCH-MUD

Job: FL-S_PreFIN/PG:perSample_IntEB:PreFIN

Scale: As Noted

Size: L

KITCHEN

Dr By: Brian

10/18/2020

Rndr