



KITCHEN CABINETRY FLOOR PLAN  
 SCALE: 1/2" = 1' 0"

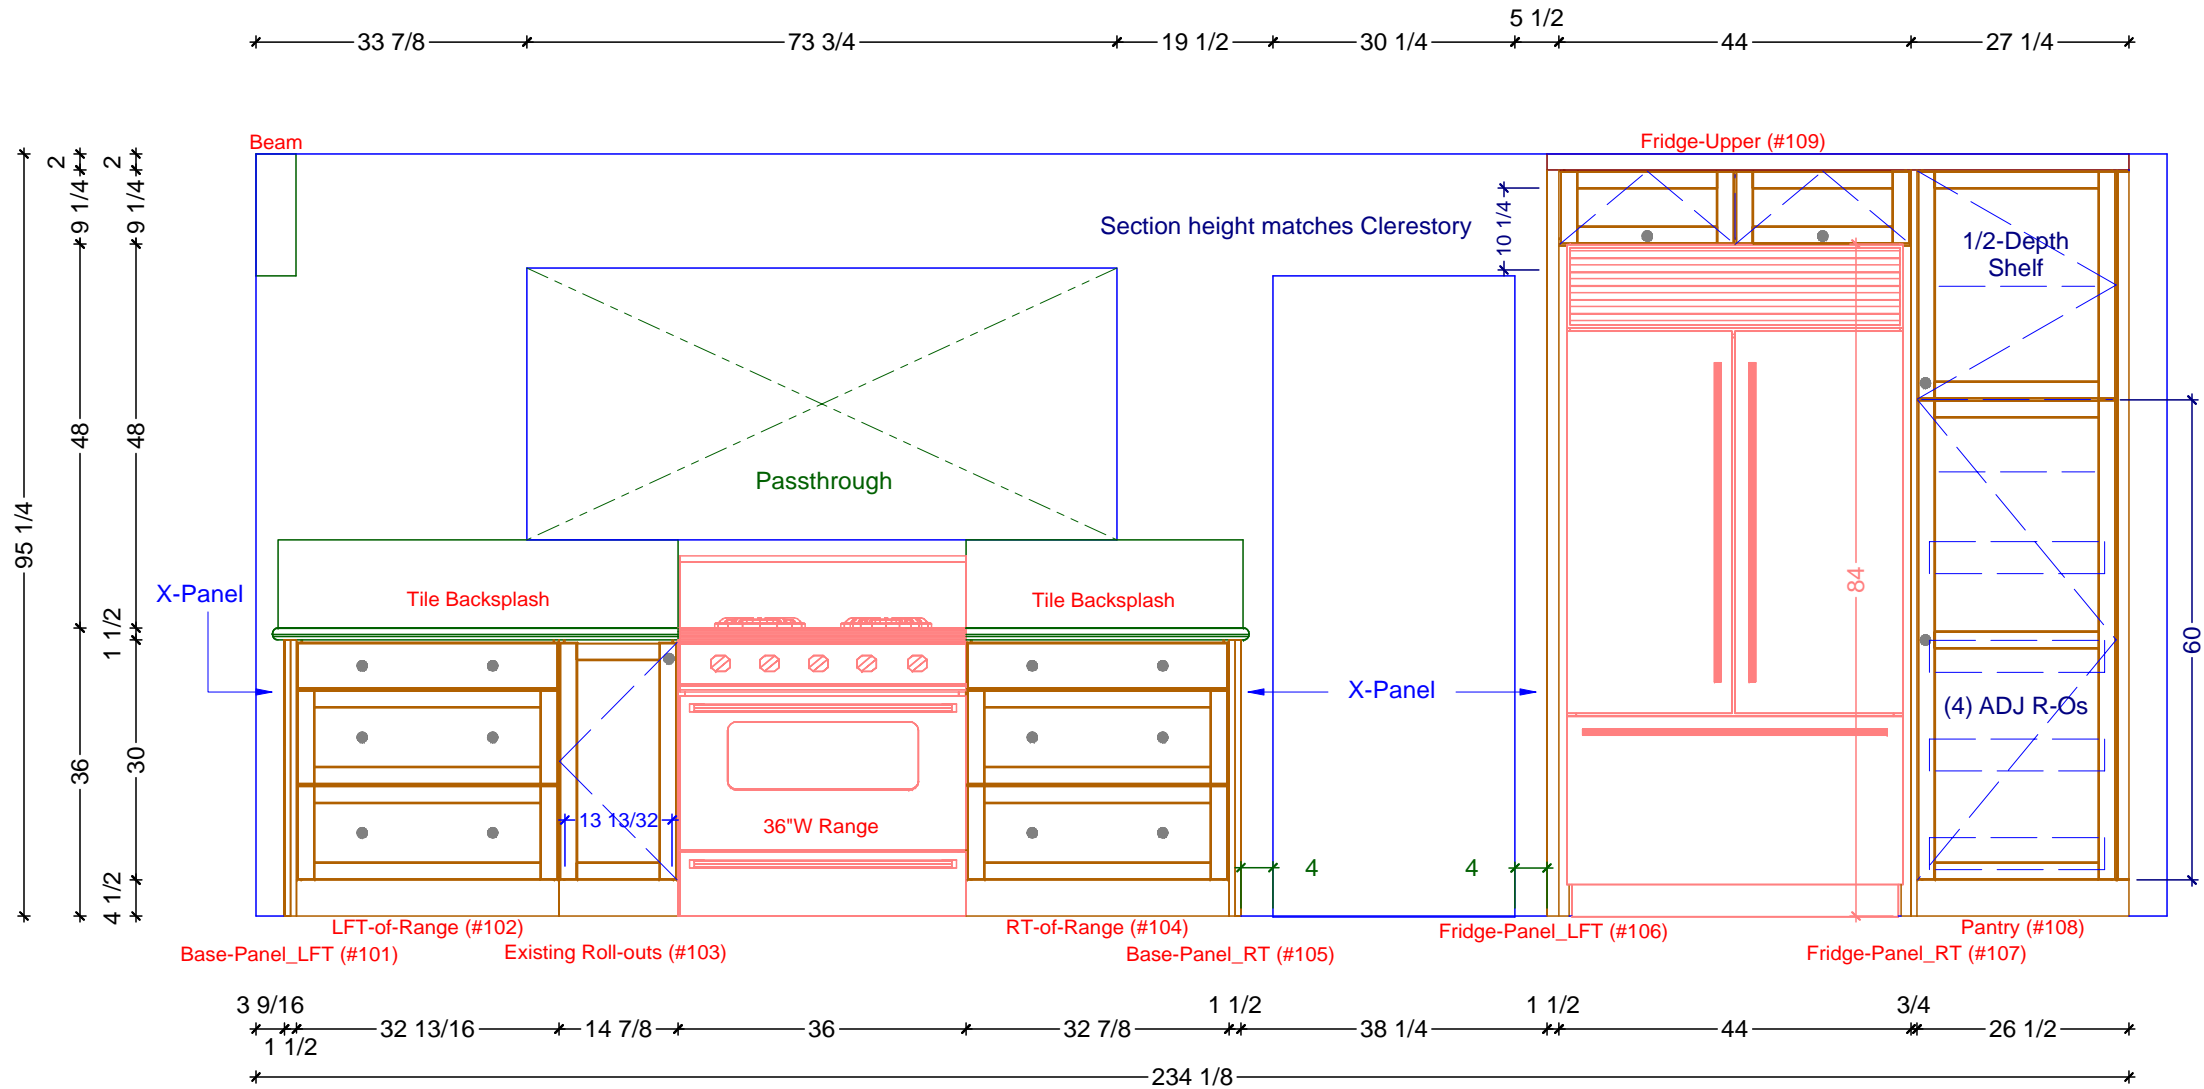

**1** KITCHEN ELEVATION - RANGE/FRIDGE WALL  
SCALE: 1/2" = 1' 0"

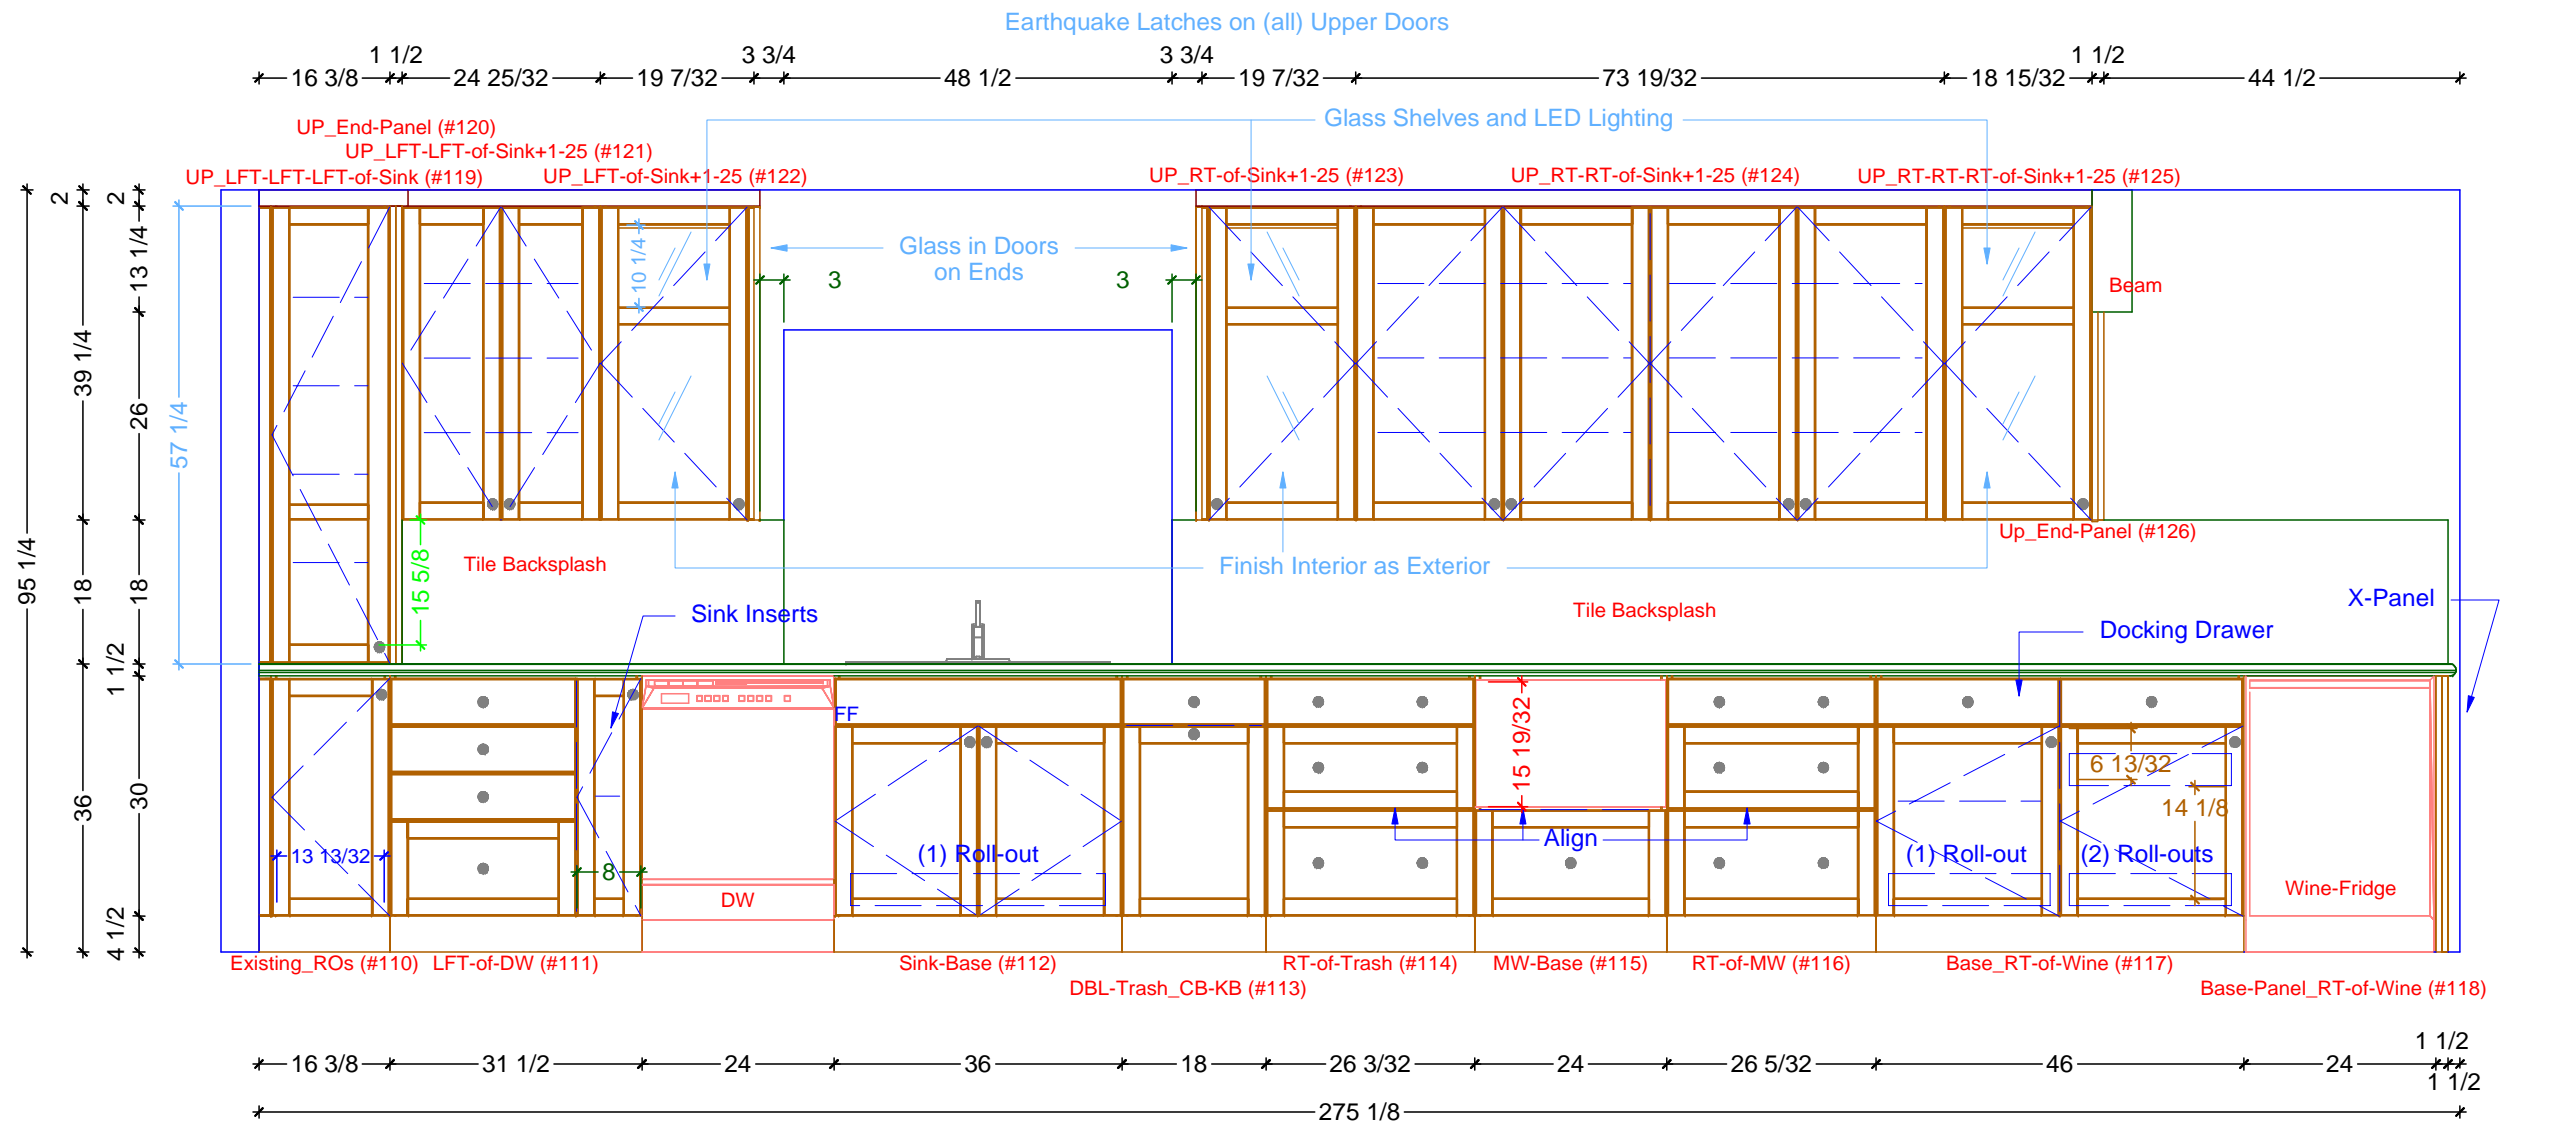

1 KITCHEN ELEVATION - SINK WALL  
SCALE: 1/2" = 1' 0"



**Classic Bath Designs, Inc.**  
 11544 Sheldon St., Sun Valley, CA 91352  
 818.767.1144 fax: 818.767.1278



Cust: Heydt--Coronet

Approved \_\_\_\_\_

PO# KITCH-MUD

Job: FL-S\_PreFIN/PG:perSample\_IntEB:PreFIN

Scale: As Noted

Size: L

KITCHEN

Dr By: Brian

10/21/2020

Rndr



**Classic Bath Designs, Inc.**  
 11544 Sheldon St., Sun Valley, CA 91352  
 818.767.1144 fax: 818.767.1278



Cust: Heydt--Coronet

Approved \_\_\_\_\_

PO# KITCH-MUD

Job: FL-S\_PreFIN/PG:perSample\_IntEB:PreFIN

Scale: As Noted

Size: L

KITCHEN

Dr By: Brian

10/21/2020

Rndr