


-----142 7/8-----
 * 24 *-----63 3/4-----* 27 5/8 *-----27 1/2-----*
 * 39 3/8 *-----33-----* 24 *-----22 1/2-----* 18 *-----6-----*

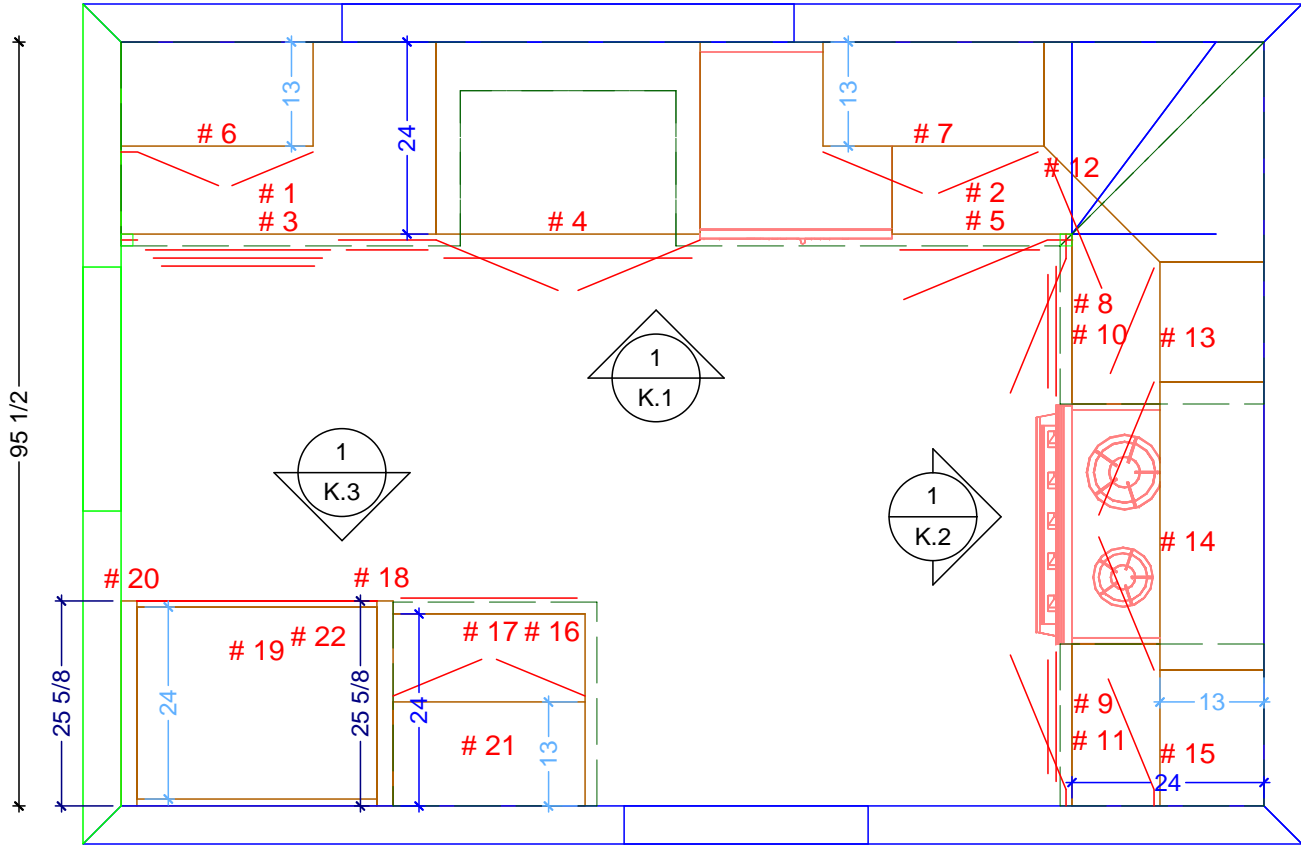


-----27 1/2-----
 * 24 *-----15-----*
 -----21 1/8----- 1/8
 -----36-----
 -----30-----
 -----17-----
 -----20 1/4-----

2 *-----30-----* 2 *-----24-----* 84 7/8 *-----*
 2 *-----30-----* 2 *-----24-----* 84 7/8 *-----*
 -----142 7/8-----

○ KITCHEN CABINETRY FLOOR PLAN
 SCALE: 1/2" = 1' 0"

Classic Bath Designs, Inc.
 11544 Sheldon St., Sun Valley, CA 91352
 818.767.1144 fax: 818.767.1278


Cust: HFB for Olanca	PO# SnglFamDwell	Scale: As Noted	KITCHEN	K.0
Approved _____	Job: FL-S/DWRs_PreFIN/Pg:perSample_IntEB:PreFIN	Size: A	Dr By: Brian 11/14/2019	

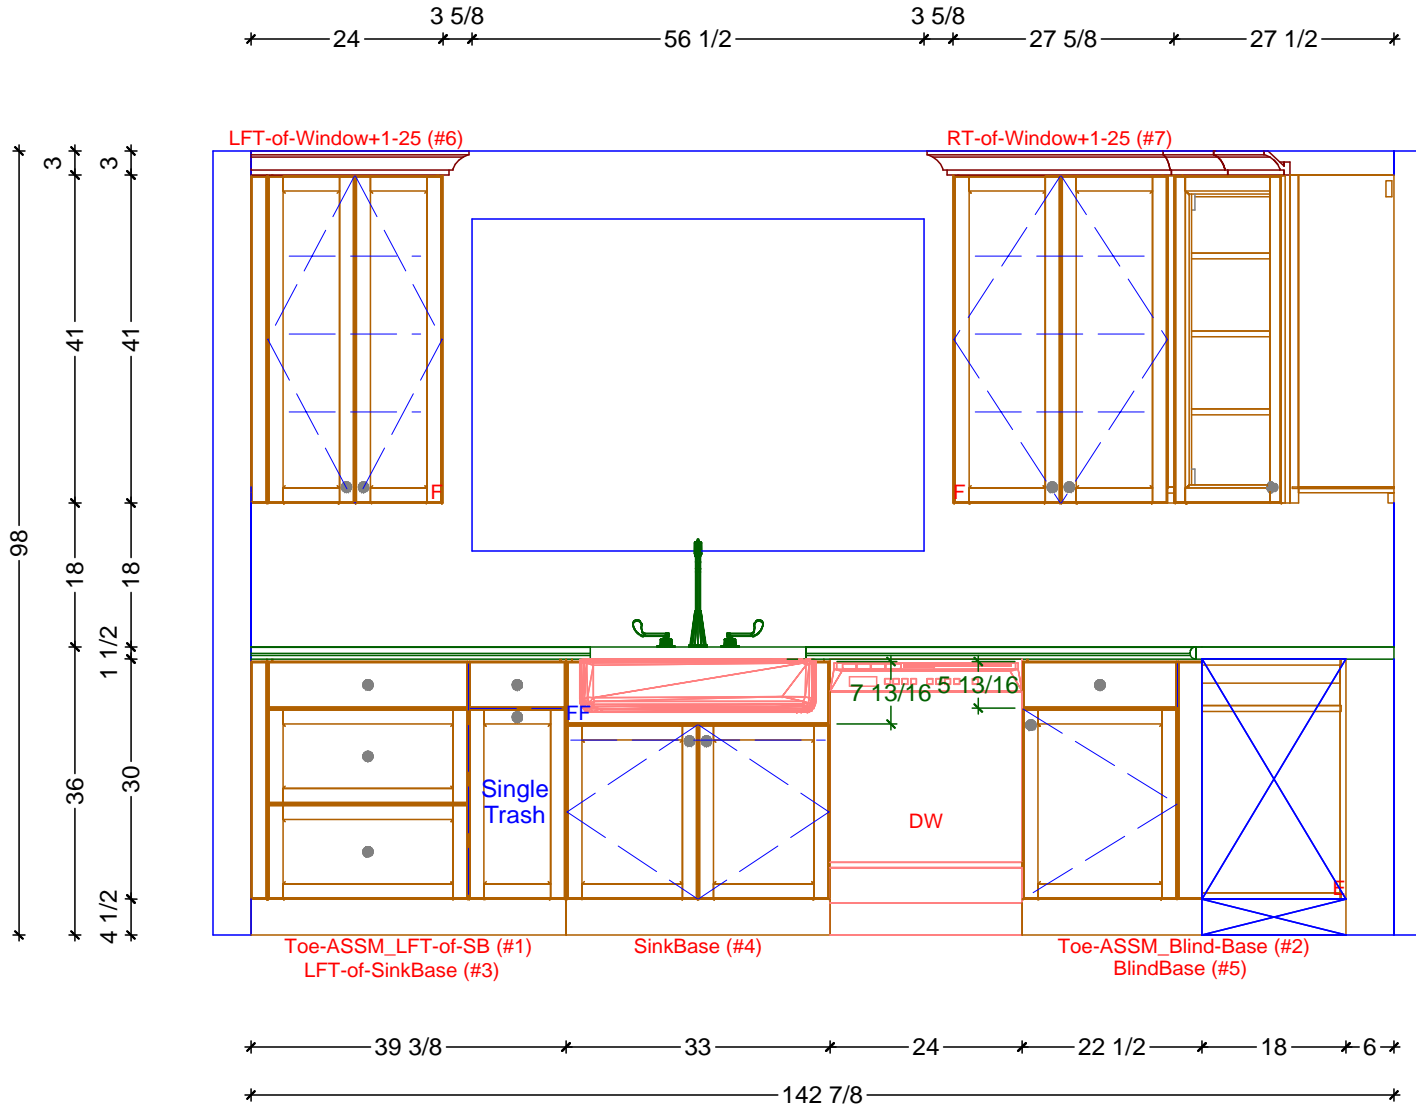

1 KITCHEN ELEVATION - SINK WALL
 SCALE: 1/2" = 1' 0"

Classic Bath Designs, Inc.
 11544 Sheldon St., Sun Valley, CA 91352
 818.767.1144 fax: 818.767.1278

Cust: HFB for Olanca	PO# SnglFamDwell	Scale: As Noted	KITCHEN	K.1
Approved _____	Job: FL-S/DWRs_PreFIN/PG:perSample_IntEB:PreFIN	Size: A	Dr By: Brian 11/14/2019	

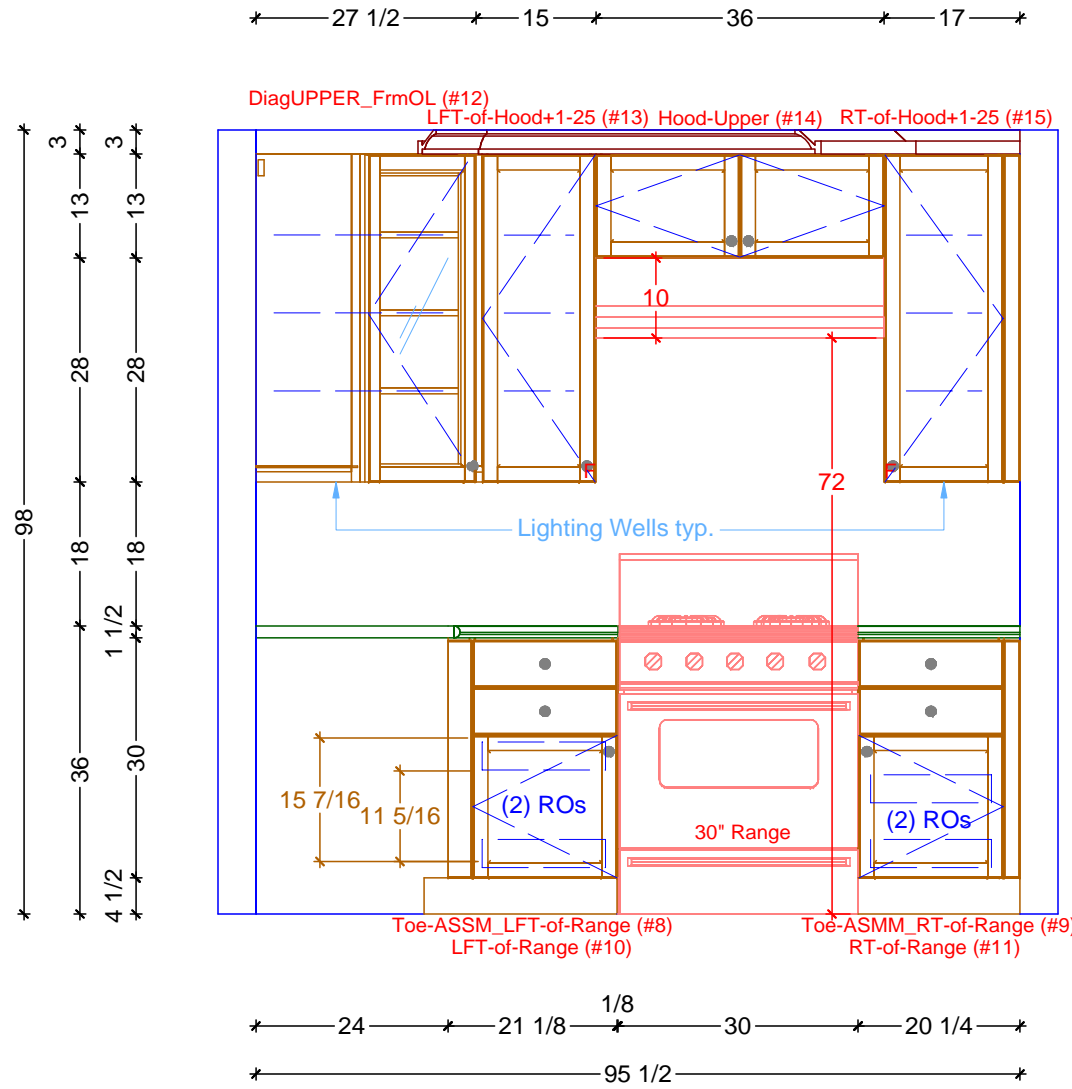


1 KITCHEN ELEVATION - RANGE WALL
SCALE: 1/2" = 1' 0"

Classic Bath Designs, Inc.
11544 Sheldon St., Sun Valley, CA 91352
818.767.1144 fax: 818.767.1278



Cust: HFB for Olanca		PO# SnglFamDwell	Scale: As Noted	KITCHEN	K.2
Approved _____	Job: FL-S/DWRs_PreFIN/PG:perSample_IntEB:PreFIN	Size: A	Dr By: Brian	11/14/2019	

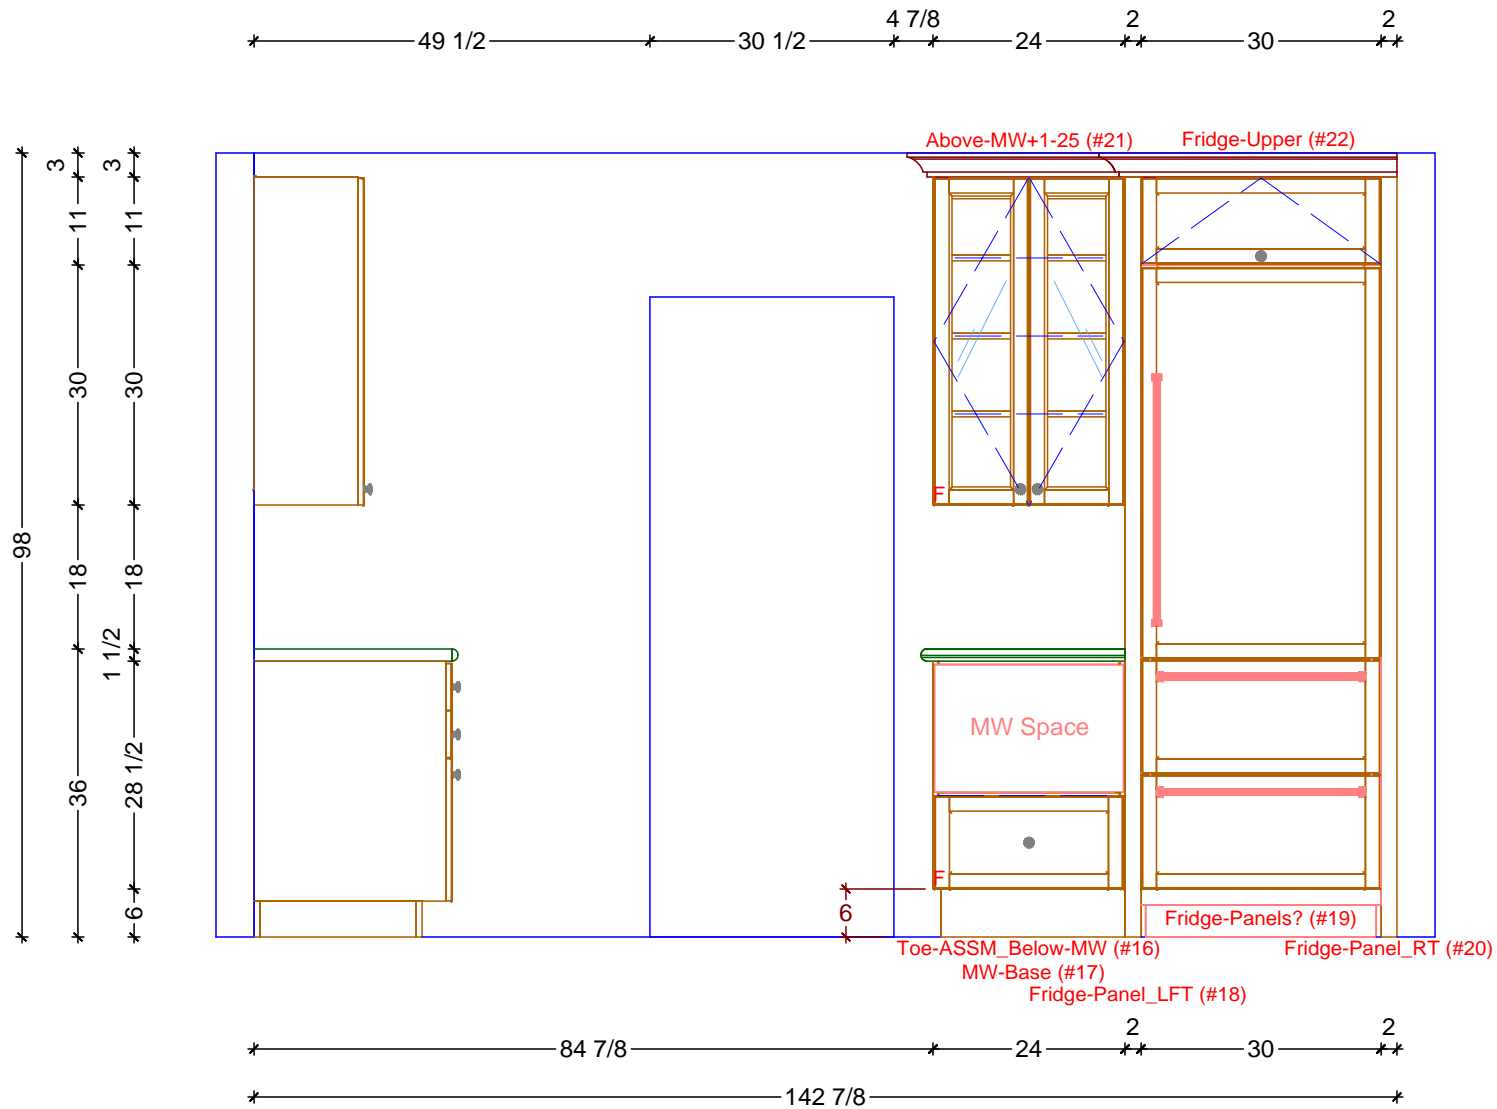

1 KITCHEN ELEVATION - FRIDGE WALL
SCALE: 1/2" = 1' 0"

Classic Bath Designs, Inc.
11544 Sheldon St., Sun Valley, CA 91352
818.767.1144 fax: 818.767.1278

Cust: HFB for Olanca	PO# SnglFamDwell	Scale: As Noted	KITCHEN	K.3
Approved _____	Job: FL-S/DWRs_PreFIN/PG:perSample_IntEB:PreFIN	Size: A	Dr By: Brian 11/14/2019	



Classic Bath Designs, Inc.
 11544 Sheldon St., Sun Valley, CA 91352
 818.767.1144 fax: 818.767.1278



Cust: HFB for Olanca

PO# SnglFamDwell

Scale: As Noted

KITCHEN

Approved _____

Job: FL-S/DWRs_PreFIN/PG:perSample_IntEB:PreFIN

Size: A

Dr By: Brian

11/14/2019

Rndr



Classic Bath Designs, Inc.
 11544 Sheldon St., Sun Valley, CA 91352
 818.767.1144 fax: 818.767.1278



Cust: HFB for Olanca

PO# SnglFamDwell

Scale: As Noted

KITCHEN

Approved _____

Job: FL-S/DWRs_PreFIN/PG:perSample_IntEB:PreFIN

Size: A

Dr By: Brian

11/14/2019

Rndr