


KITCHEN CABINETRY FLOOR PLAN  
 SCALE: 3/8" = 1' 0"

**Classic Bath Designs, Inc.**  
 11544 Sheldon St., Sun Valley, CA 91352  
 818.767.1144 fax: 818.767.1278

Cust: JC Plumbing for Noie	PO# KITCHEN	Scale: As Noted	K.0	
Approved _____	Job: FL-S_PreFIN/PG:perSample_IntEB:PreFIN	Size: A		

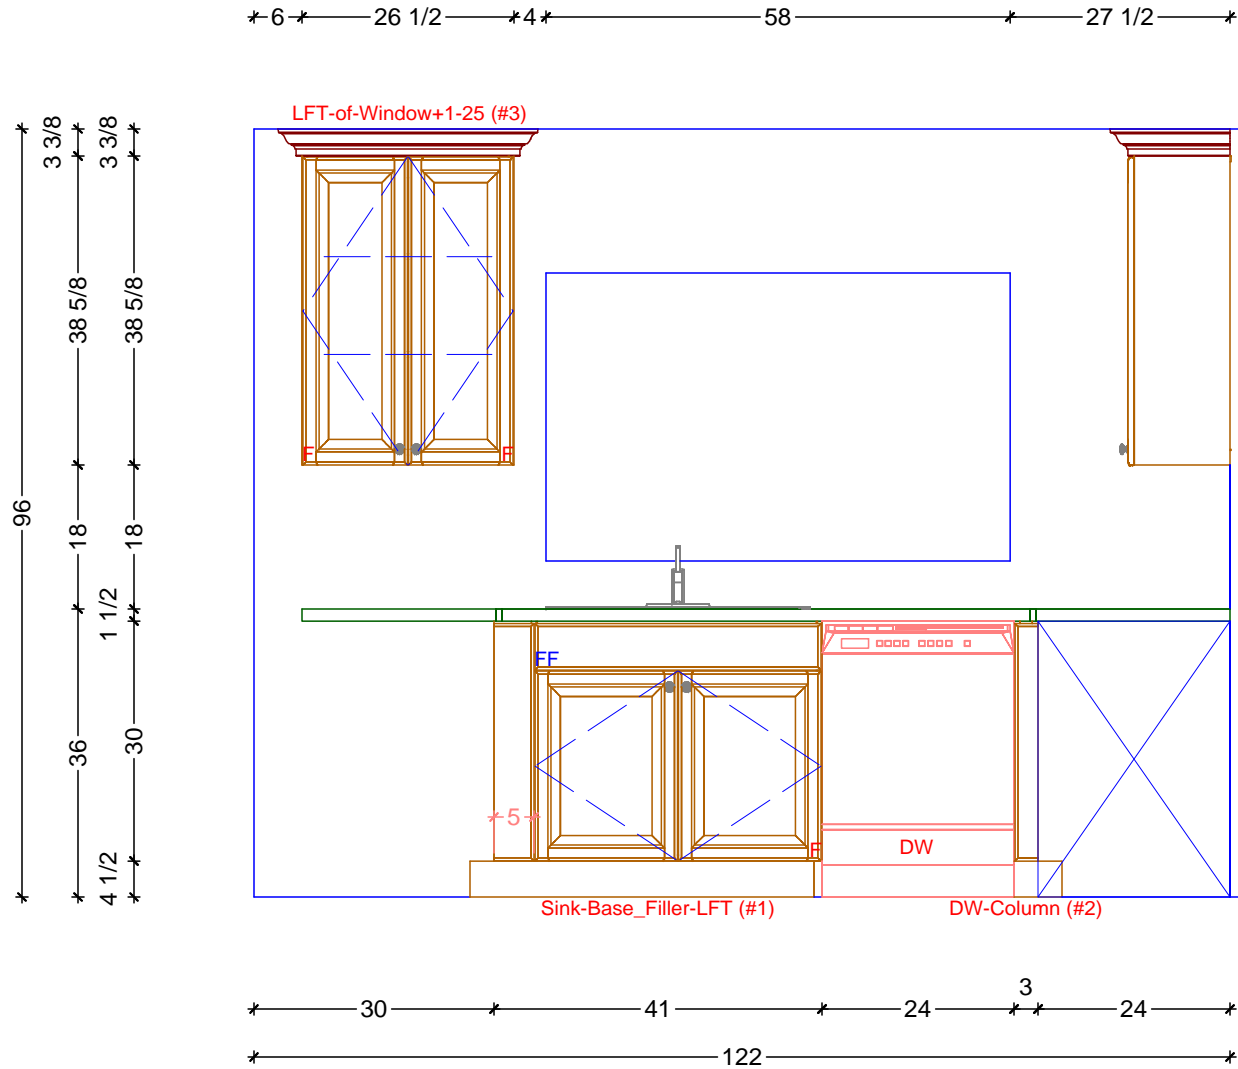


1 KITCHEN ELEVATION - SINK RUN  
SCALE: 1/2" = 1' 0"

**Classic Bath Designs, Inc.**  
11544 Sheldon St., Sun Valley, CA 91352  
818.767.1144 fax: 818.767.1278




Cust: JC Plumbing for Noie	PO# KITCHEN	Scale: As Noted			K.1
Approved _____	Job: FL-S_PreFIN/PG:perSample_IntEB:PreFIN	Size: A	Dr By: Brian	10/03/2016	

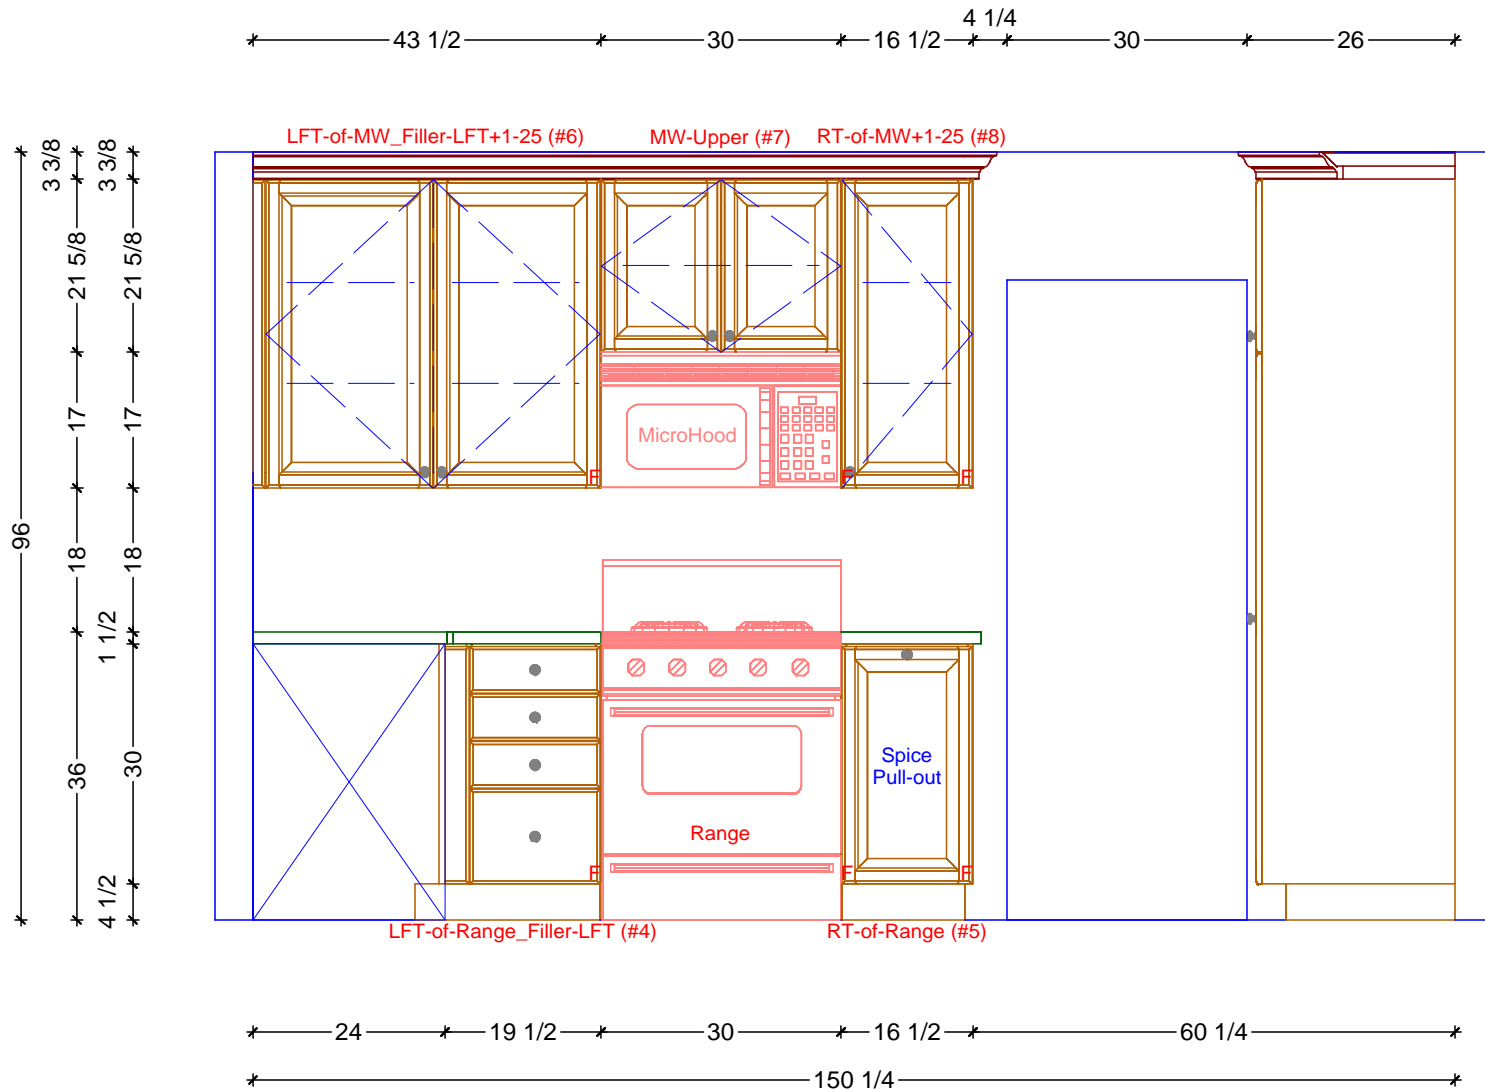

**1** KITCHEN ELEVATION - RANGE RUN  
SCALE: 1/2" = 1' 0"

**Classic Bath Designs, Inc.**  
11544 Sheldon St., Sun Valley, CA 91352  
818.767.1144 fax: 818.767.1278


Cust: JC Plumbing for Noie	PO# KITCHEN	Scale: As Noted	<b>K.2</b>
Approved _____	Job: FL-S_PreFIN/PG:perSample_IntEB:PreFIN	Size: A	
		Dr By: Brian	10/03/2016

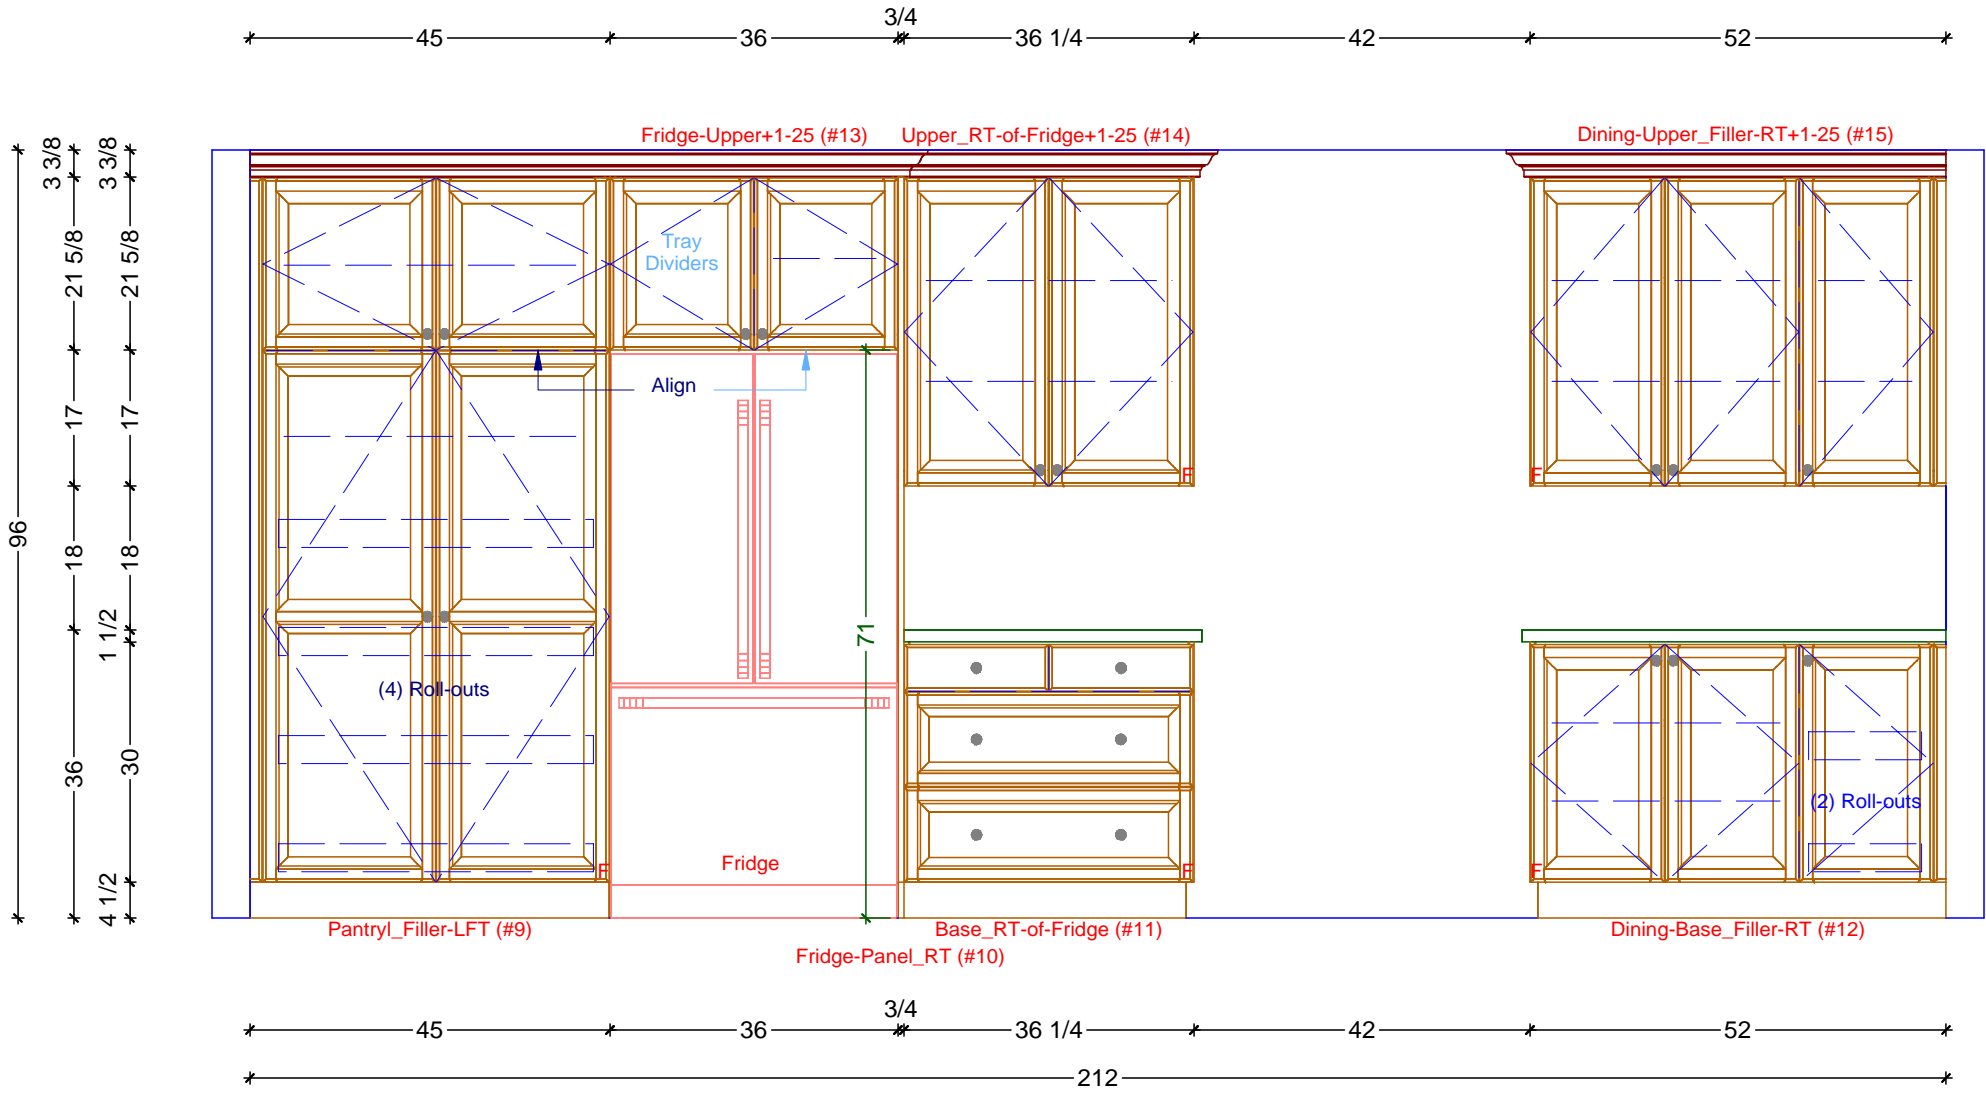


**1** KITCHEN ELEVATION - FRIDGE AND DINING RUNS  
 SCALE: 1/2" = 1' 0"

**Classic Bath Designs, Inc.**  
 11544 Sheldon St., Sun Valley, CA 91352  
 818.767.1144 fax: 818.767.1278

Cust: JC Plumbing for Noie		PO# KITCHEN	Scale: As Noted		<b>K.3</b>
Approved _____	Job: FL-S_PreFIN/Pg:perSample_IntEB:PreFIN		Size: A	Dr By: Brian	

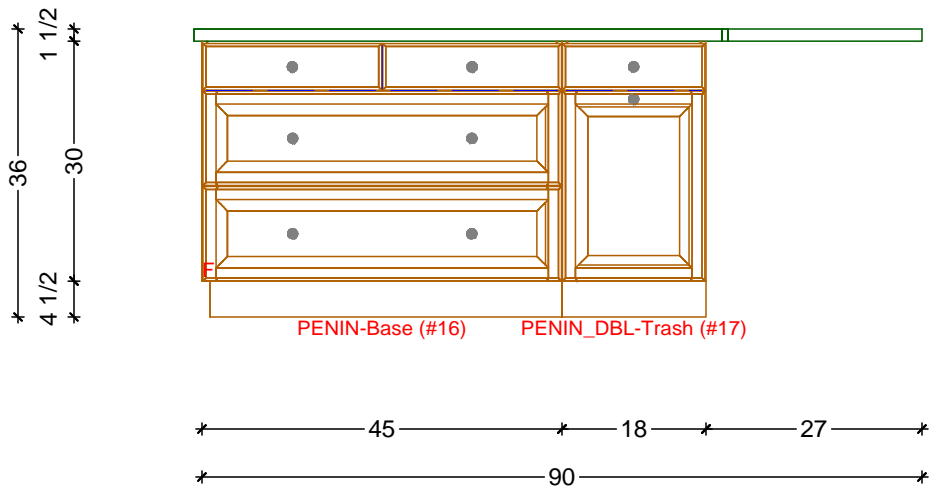

**1** KITCHEN ELEVATION - PENINSULA-INSIDE  
 SCALE: 1/2" = 1' 0"

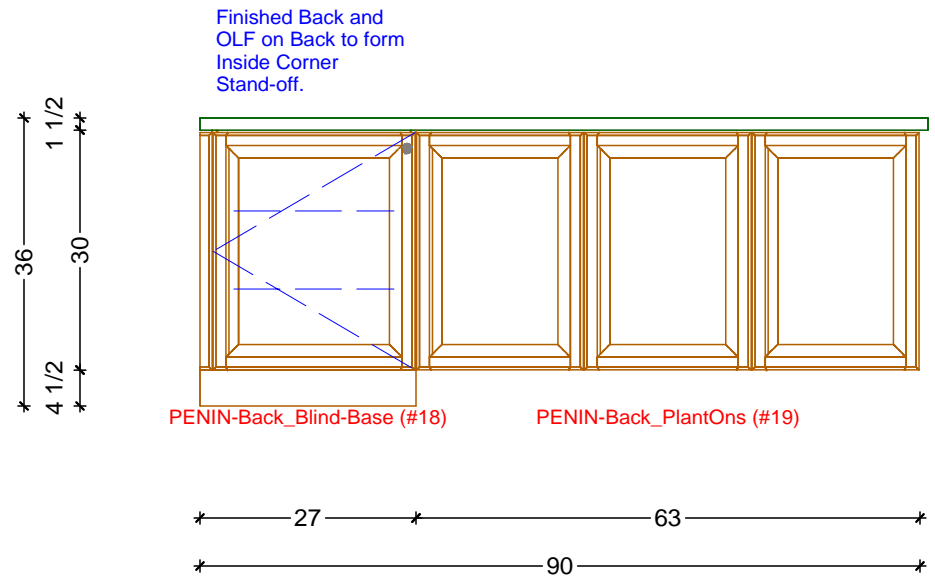

**2** KITCHEN ELEVATION - PENINSULA-BACK  
 SCALE: 1/2" = 1' 0"

**Classic Bath Designs, Inc.**  
 11544 Sheldon St., Sun Valley, CA 91352  
 818.767.1144 fax: 818.767.1278



Cust: JC Plumbing for Noie	PO# KITCHEN	Scale: As Noted		
Approved _____	Job: FL-S_PreFIN/PG:perSample_IntEB:PreFIN	Size: A	Dr By: Brian	10/03/2016

**K.4**



**Classic Bath Designs, Inc.**  
 11544 Sheldon St., Sun Valley, CA 91352  
 818.767.1144 fax: 818.767.1278



Cust: JC Plumbing for Noie

PO# KITCHEN

Scale: As Noted

Approved \_\_\_\_\_

Job: FL-S\_PreFIN/PG:perSample\_IntEB:PreFIN

Size: A

Dr By: Brian

10/03/2016

**Rndr**



**Classic Bath Designs, Inc.**  
 11544 Sheldon St., Sun Valley, CA 91352  
 818.767.1144 fax: 818.767.1278



Cust: JC Plumbing for Noie	PO# KITCHEN	Scale: As Noted			
Approved _____	Job: FL-S_PreFIN/PG:perSample_IntEB:PreFIN	Size: A	Dr By: Brian	10/03/2016	<b>Rndr</b>





**Classic Bath Designs, Inc.**  
 11544 Sheldon St., Sun Valley, CA 91352  
 818.767.1144 fax: 818.767.1278



Cust: JC Plumbing for Noie	PO# KITCHEN	Scale: As Noted		
Approved _____	Job: FL-S_PreFIN/PG:perSample_IntEB:PreFIN	Size: A	Dr By: Brian	10/03/2016

**Rndr**