


KITCHEN CABINETRY FLOOR PLAN  
 SCALE: 3/8" = 1' 0"

**Classic Bath Designs, Inc.**  
 11544 Sheldon St., Sun Valley, CA 91352  
 818.767.1144 fax: 818.767.1278

Cust: JC Plumbing for Noie	PO# KITCHEN	Scale: As Noted	K.0	
Approved _____	Job: FL-S_PreFIN/PG:perSample_IntEB:PreFIN	Size: A		

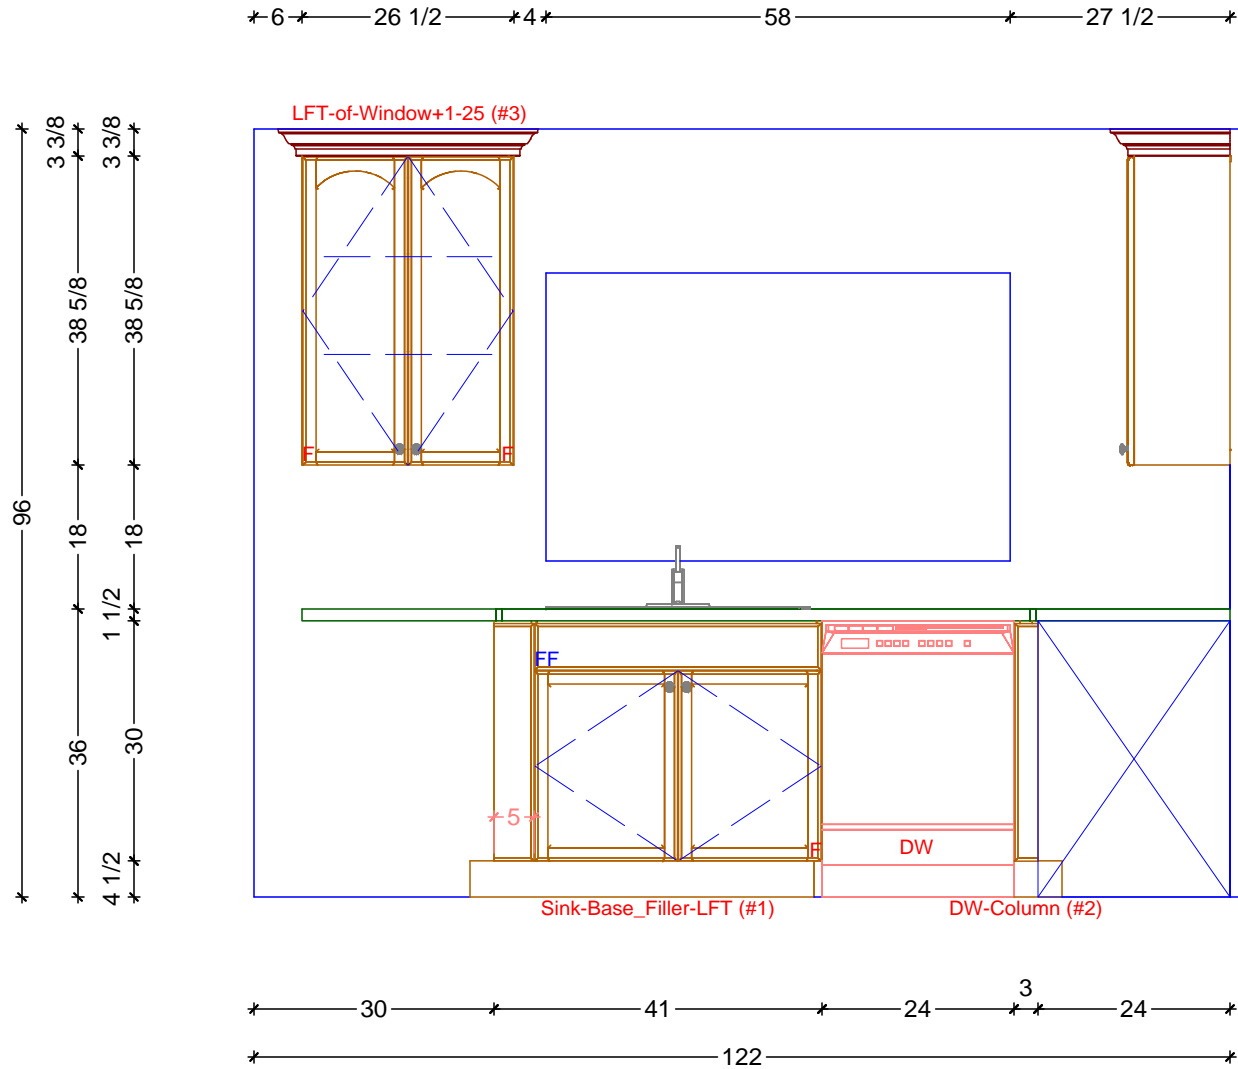


**1** KITCHEN ELEVATION - SINK RUN  
 SCALE: 1/2" = 1' 0"

**Classic Bath Designs, Inc.**  
 11544 Sheldon St., Sun Valley, CA 91352  
 818.767.1144 fax: 818.767.1278




Cust: JC Plumbing for Noie	PO# KITCHEN	Scale: As Noted			<b>K.1</b>
Approved _____	Job: FL-S_PreFIN/PG:perSample_IntEB:PreFIN	Size: A	Dr By: Brian	11/15/2016	

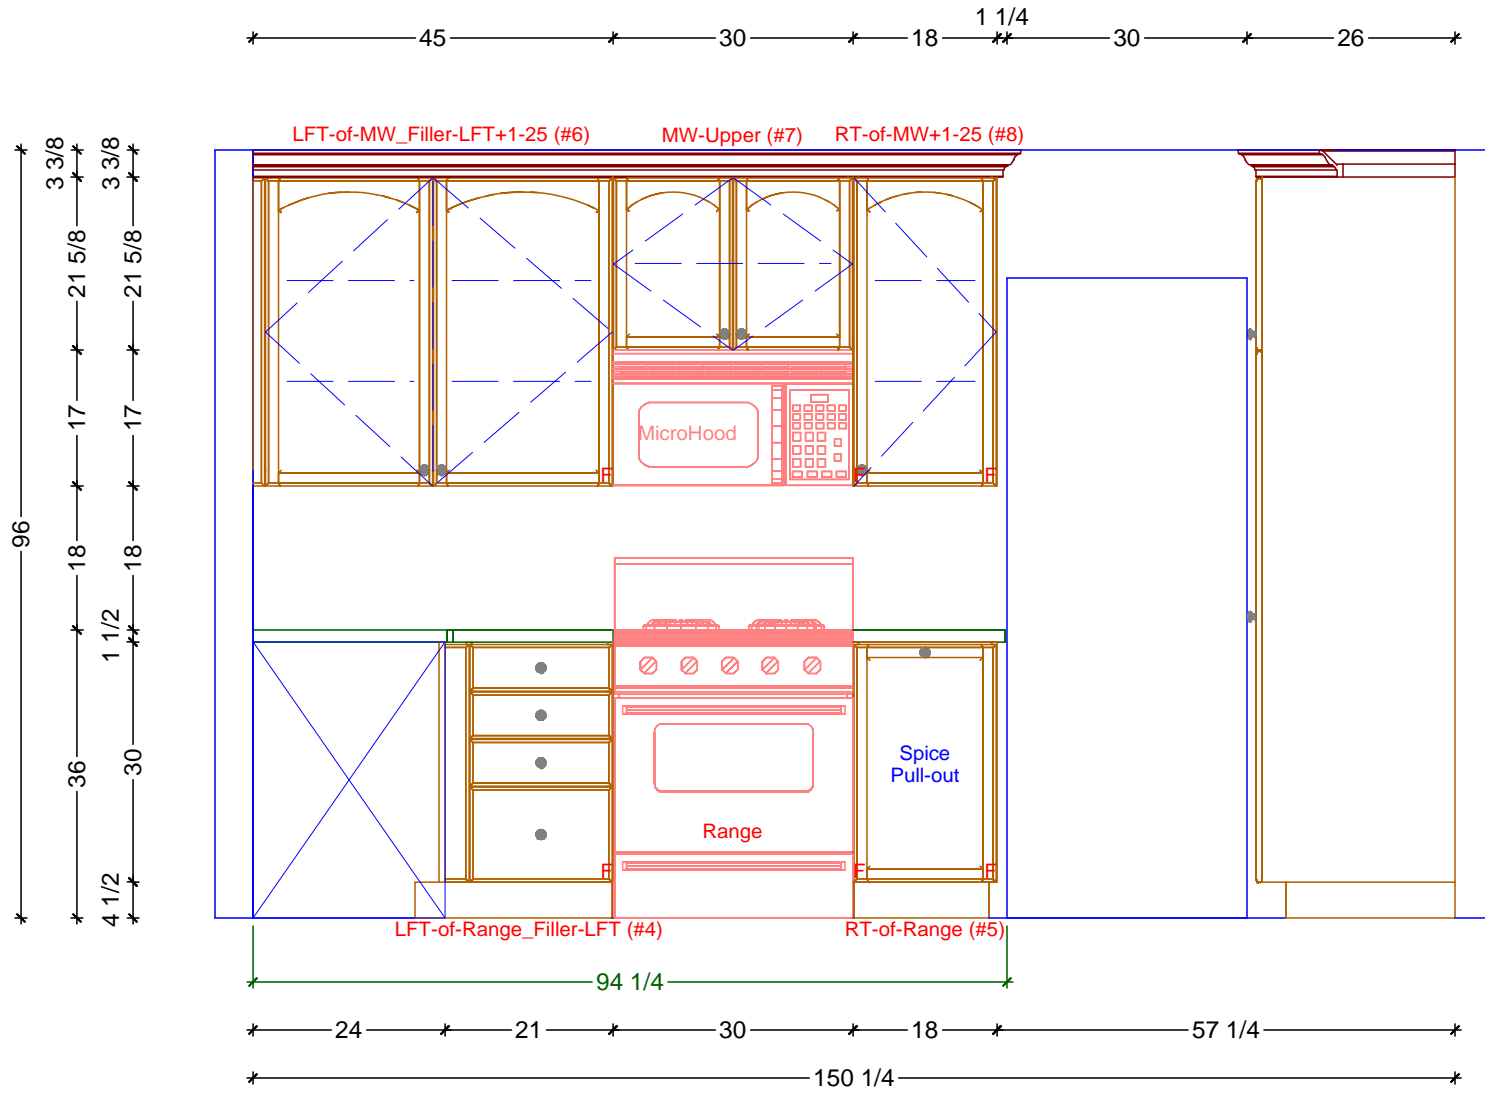

**1** KITCHEN ELEVATION - RANGE RUN  
 SCALE: 1/2" = 1' 0"

**Classic Bath Designs, Inc.**  
 11544 Sheldon St., Sun Valley, CA 91352  
 818.767.1144 fax: 818.767.1278

Cust: JC Plumbing for Noie	PO# KITCHEN	Scale: As Noted	<b>K.2</b>
Approved _____	Job: FL-S_PreFIN/PG:perSample_IntEB:PreFIN	Size: A    Dr By: Brian    11/15/2016	

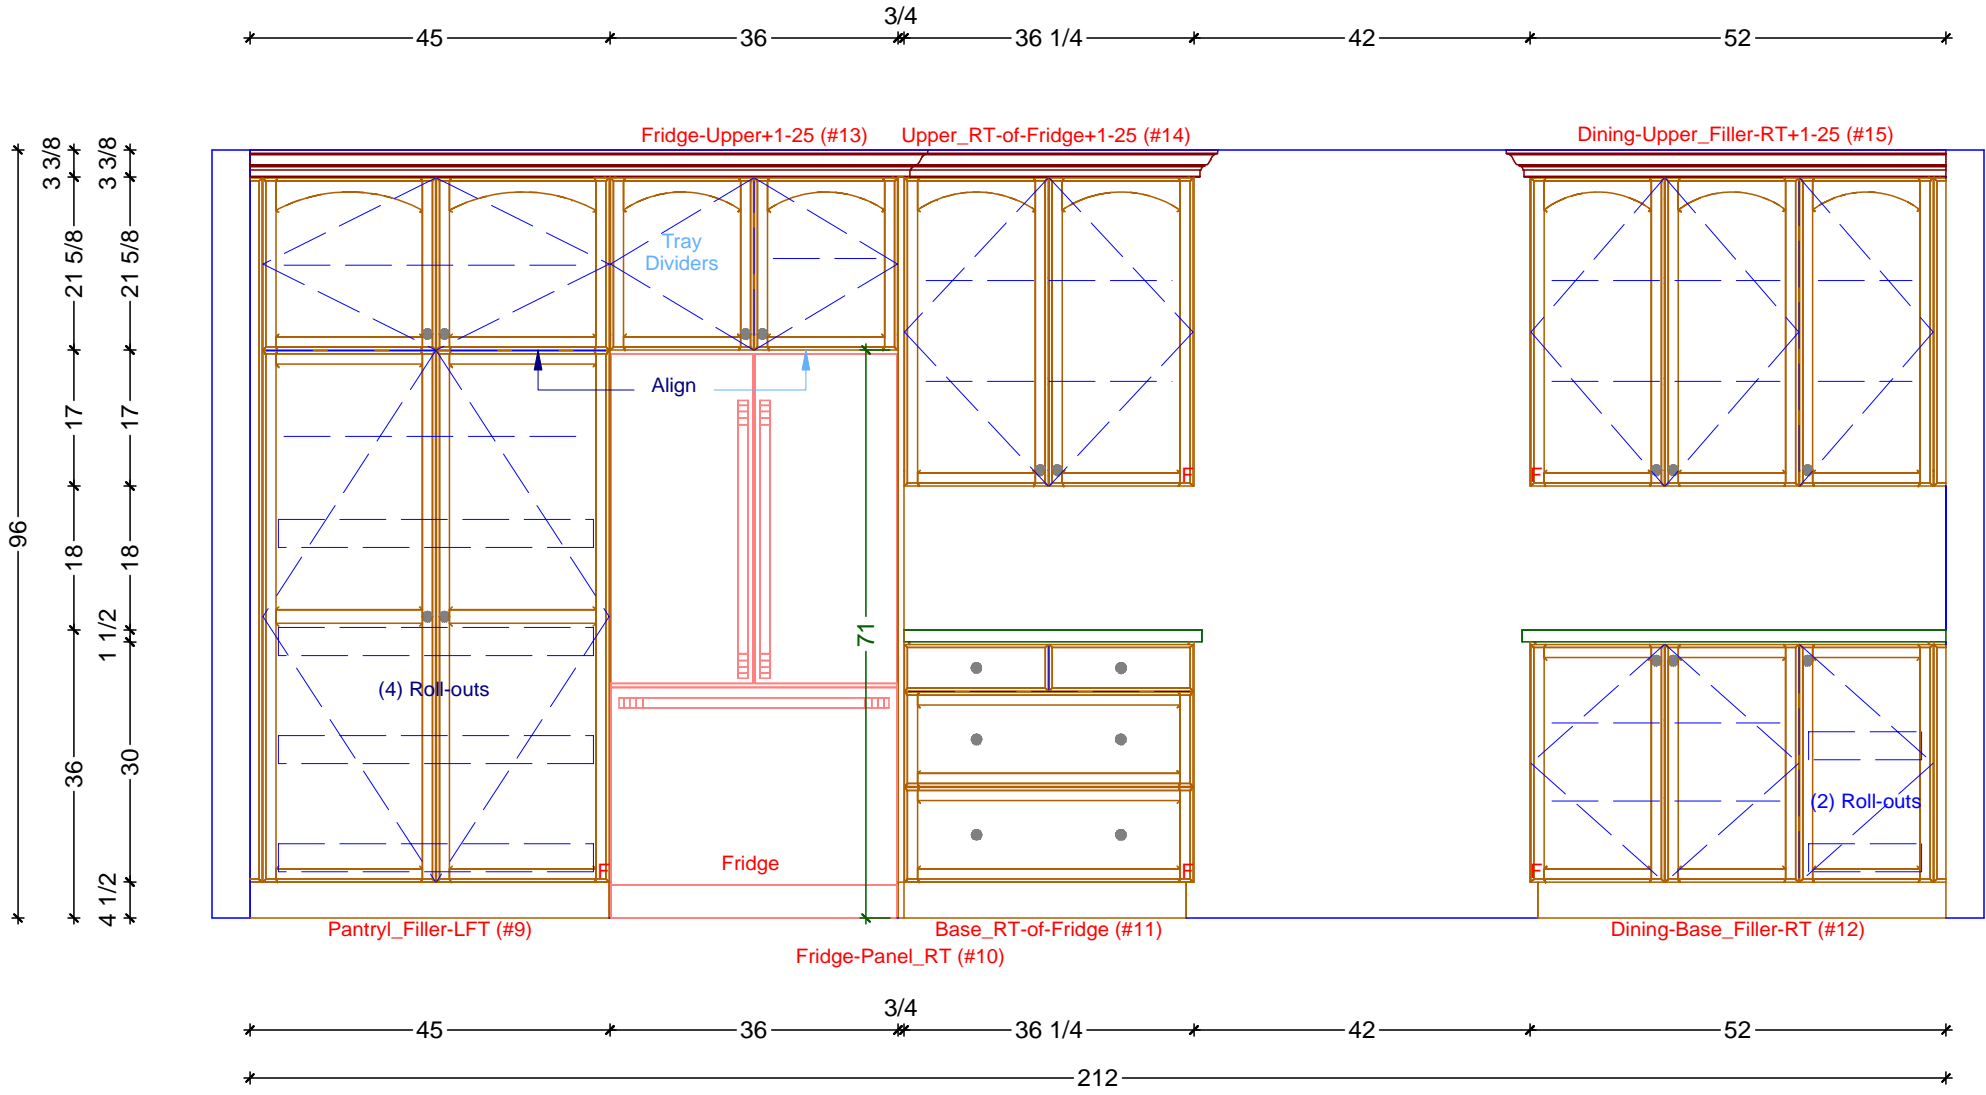


**1** KITCHEN ELEVATION - FRIDGE AND DINING RUNS  
 SCALE: 1/2" = 1' 0"

**Classic Bath Designs, Inc.**  
 11544 Sheldon St., Sun Valley, CA 91352  
 818.767.1144 fax: 818.767.1278

Cust: JC Plumbing for Noie		PO# KITCHEN	Scale: As Noted		<b>K.3</b>
Approved _____	Job: FL-S_PreFIN/PG:perSample_IntEB:PreFIN		Size: A	Dr By: Brian	

36  
1 1/2  
4 1/2  
30

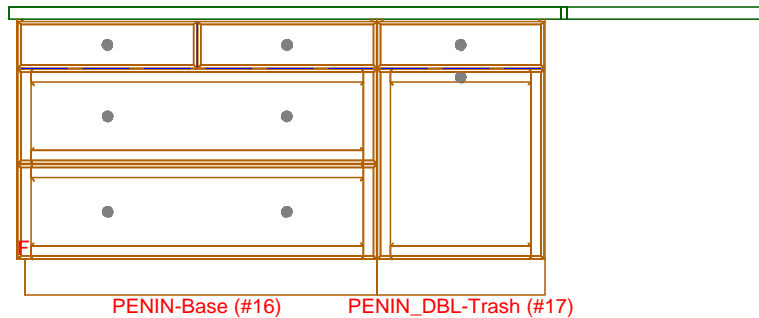


PENIN-Base (#16) PENIN\_DBL-Trash (#17)

45 21 27  
93

1 KITCHEN ELEVATION - PENINSULA-INSIDE  
SCALE: 1/2" = 1' 0"

36  
1 1/2  
4 1/2  
30

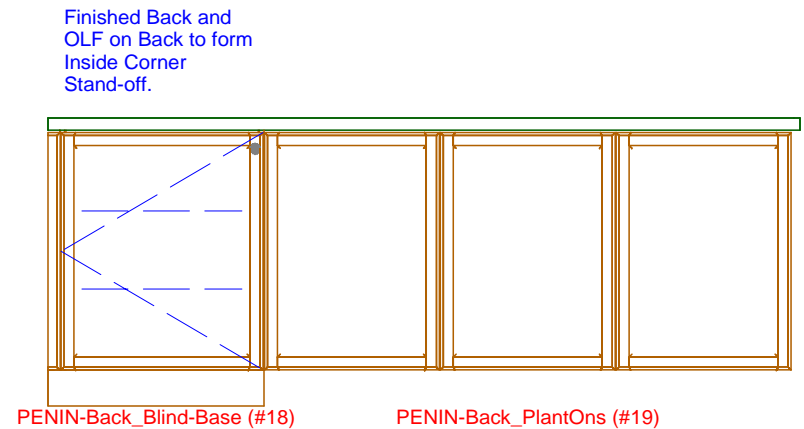

PENIN-Back\_Blind-Base (#18) PENIN-Back\_PlantOns (#19)

27 66  
93

2 KITCHEN ELEVATION - PENINSULA-BACK  
SCALE: 1/2" = 1' 0"

**Classic Bath Designs, Inc.**  
11544 Sheldon St., Sun Valley, CA 91352  
818.767.1144 fax: 818.767.1278



Cust: JC Plumbing for Noie

PO# KITCHEN

Scale: As Noted

Approved \_\_\_\_\_

Job: FL-S\_PreFIN/PG:perSample\_IntEB:PreFIN

Size: A

Dr By: Brian

11/15/2016

K.4



**Classic Bath Designs, Inc.**  
 11544 Sheldon St., Sun Valley, CA 91352  
 818.767.1144 fax: 818.767.1278



Cust: JC Plumbing for Noie		PO# KITCHEN	Scale: As Noted	
Approved _____	Job: FL-S_PreFIN/PG:perSample_IntEB:PreFIN	Size: A	Dr By: Brian	11/15/2016

**Rndr**



**Classic Bath Designs, Inc.**  
 11544 Sheldon St., Sun Valley, CA 91352  
 818.767.1144 fax: 818.767.1278



Cust: JC Plumbing for Noie	PO# KITCHEN	Scale: As Noted			
Approved _____	Job: FL-S_PreFIN/PG:perSample_IntEB:PreFIN	Size: A	Dr By: Brian	11/15/2016	<b>Rndr</b>



**Classic Bath Designs, Inc.**  
 11544 Sheldon St., Sun Valley, CA 91352  
 818.767.1144 fax: 818.767.1278



Cust: JC Plumbing for Noie		PO# KITCHEN	Scale: As Noted	
Approved _____	Job: FL-S_PreFIN/PG:perSample_IntEB:PreFIN	Size: A	Dr By: Brian	11/15/2016

Rndr