

KITCHEN CABINETRY FLOOR PLAN

SCALE: 1/2" = 1' 0"

Classic Bath Designs, Inc.
 11544 Sheldon St., Sun Valley, CA 91352
 818.767.1144 fax: 818.767.1278



Cust: Kenez, Paul for Westminster

PO# CONDO

Scale: As Noted

KITCHEN

Approved _____


Job: FL-S_MIWWh/PG:per Sample_IntEB:MIWh

Size: A

Dr By: Brian

05/17/2015

K.0

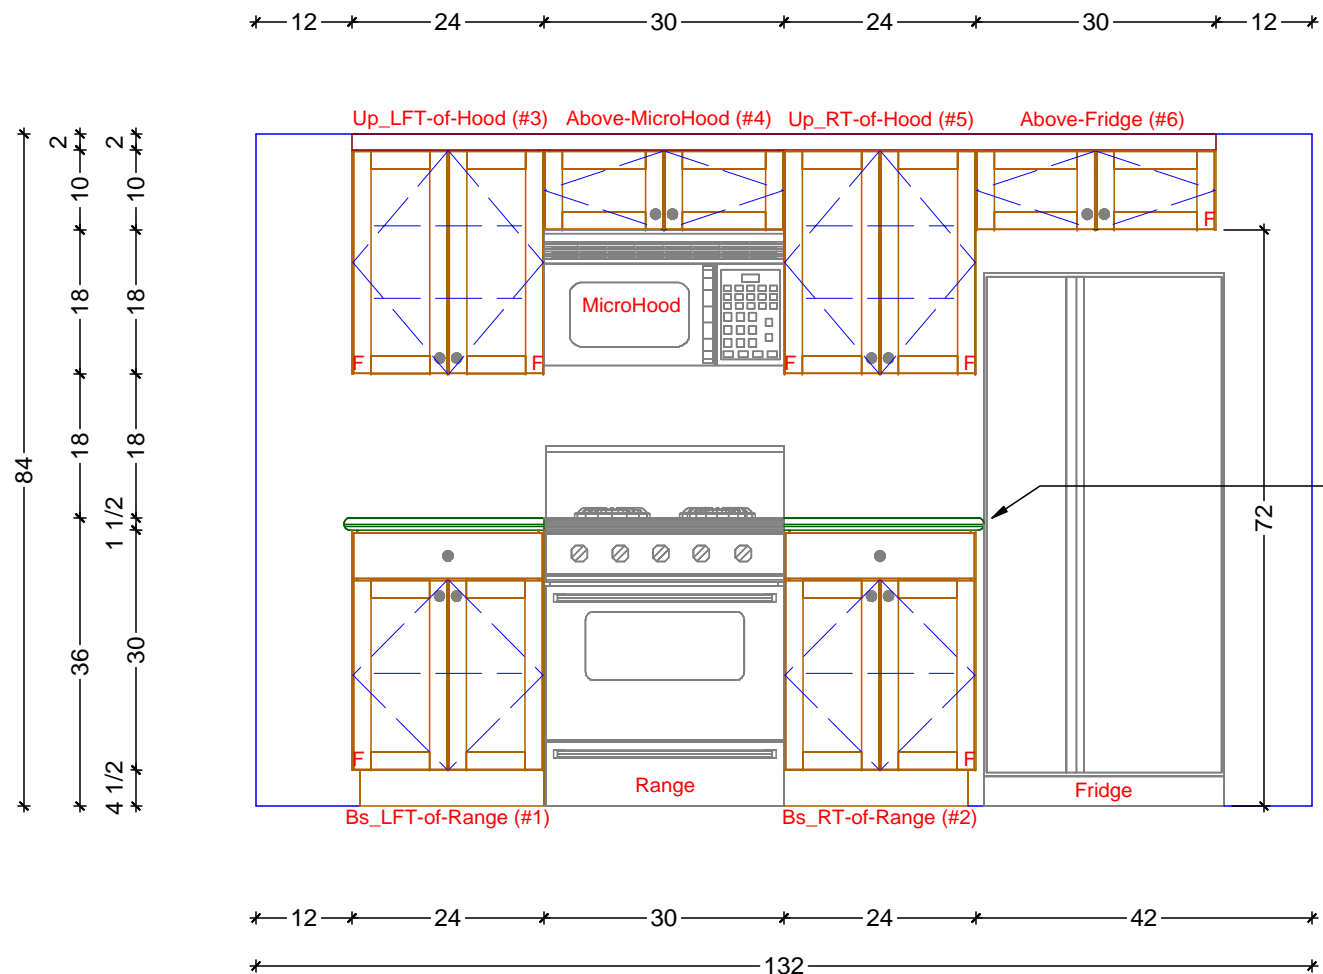

1

KITCHEN ELEVATION - RANGE/FRIDGE WALL

SCALE: 1/2" = 1' 0"

Classic Bath Designs, Inc.

11544 Sheldon St., Sun Valley, CA 91352
818.767.1144 fax: 818.767.1278



Cust: Kenez, Paul for Westminster

PO# CONDO

Scale: As Noted

KITCHEN

Approved _____


Job: FL-S_MIWWh/Pg:per Sample_IntEB:MIWh

Size: A

Dr By: Brian

05/17/2015

K.1

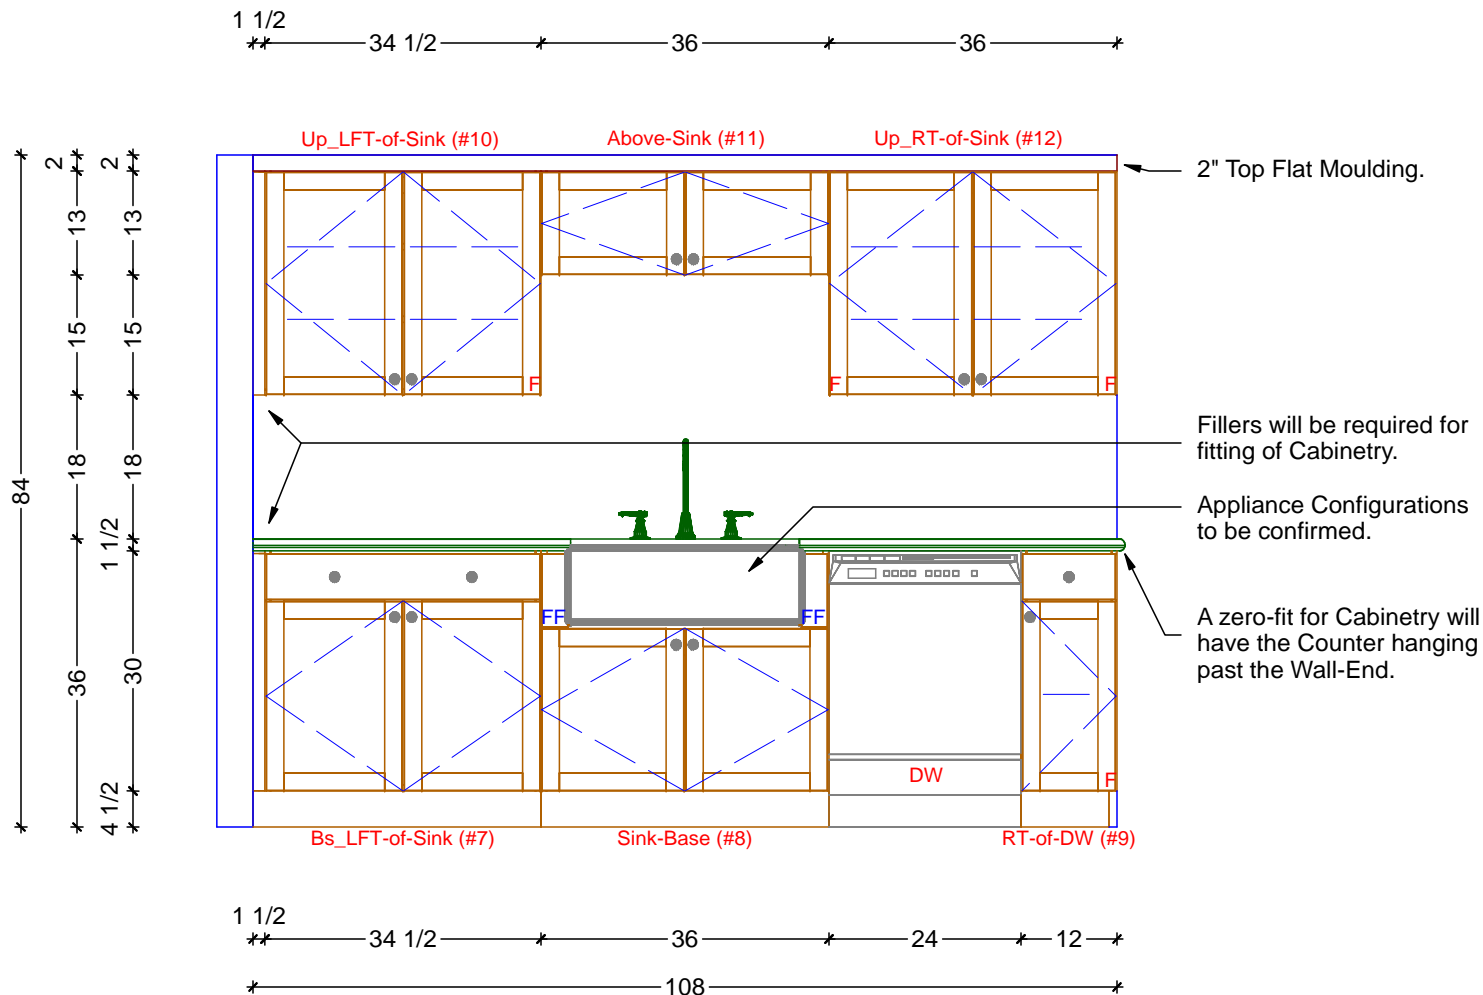

1 KITCHEN ELEVATION - SINK WALL
 SCALE: 1/2" = 1' 0"

Classic Bath Designs, Inc.
 11544 Sheldon St., Sun Valley, CA 91352
 818.767.1144 fax: 818.767.1278

Cust: Kenez, Paul for Westminster

PO# CONDO

Scale: As Noted

KITCHEN

Approved _____

Job: FL-S_MIWWh/PG:per Sample_IntEB:MIWh

Size: A

Dr By: Brian

05/17/2015

K.2



Classic Bath Designs, Inc.

11544 Sheldon St., Sun Valley, CA 91352
818.767.1144 fax: 818.767.1278



Cust: Kenez, Paul for Westminster

PO# CONDO

Scale: As Noted

KITCHEN

Approved _____

Job: FL-S_MIWWh/Pg:per Sample_IntEB:MIWh

Size: A

Dr By: Brian

05/17/2015

Rndr



Classic Bath Designs, Inc.
 11544 Sheldon St., Sun Valley, CA 91352
 818.767.1144 fax: 818.767.1278



Cust: Kenez, Paul for Westminster	PO# CONDO	Scale: As Noted	KITCHEN	Rndr
Approved _____	Job: FL-S_MIWWh/Pg:per Sample_IntEB:MIWh	Size: A	Dr By: Brian	
05/17/2015				