 KITCHEN CABINERY FLOOR PLAN  
SCALE: 1/2" = 1' 0"

**Classic Bath Designs, Inc.**  
11544 Sheldon St., Sun Valley, CA 91352  
818.767.1144 fax: 818.767.1278



Cust: Lenenberg for Fire Station #1

PO# KITCHEN

Scale: As Noted

Approved \_\_\_\_\_


Job: FL-S\_MeiWh/MeiWh\_IntEB:MeiWh-2mm

Size: A

Dr By: Brian


02/26/15

**K.0**

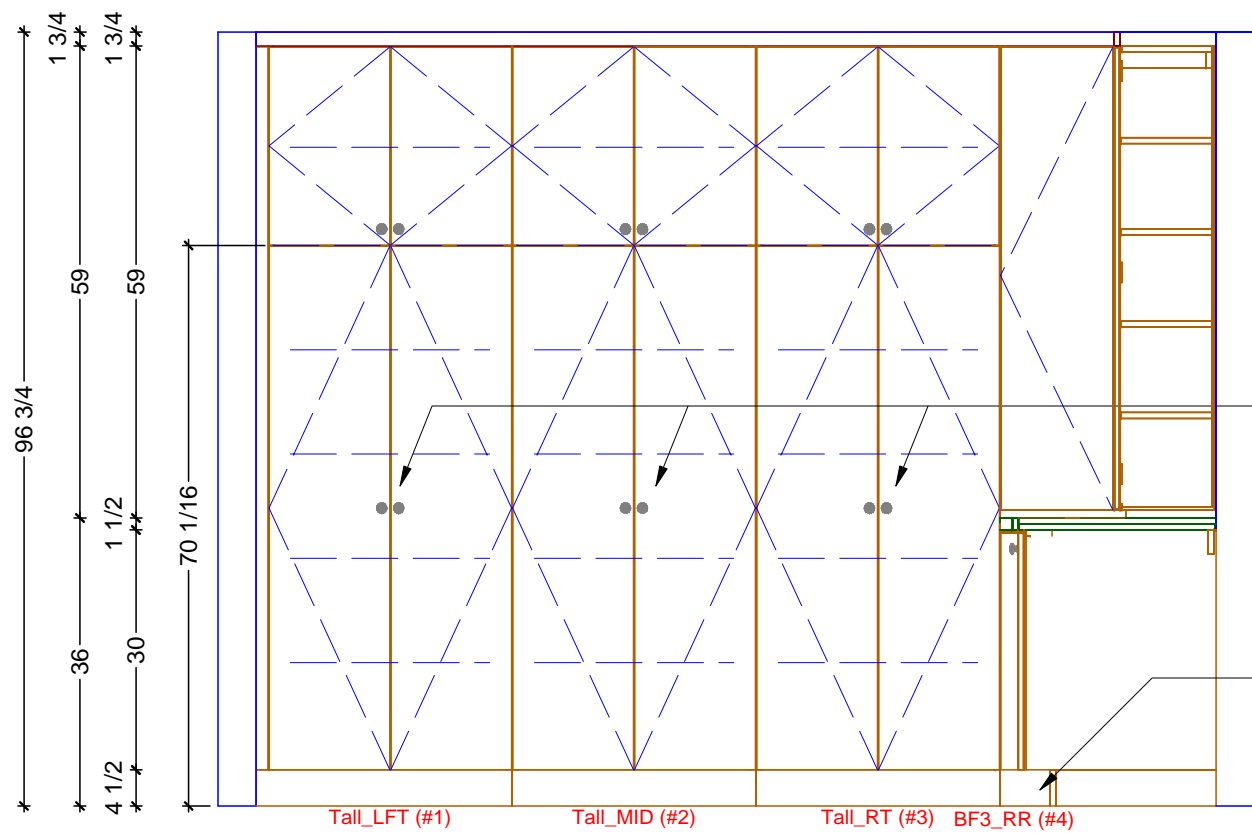

Locks/Elbow Catches  
on Tall Doors only.

Toe Kick Skin typ.

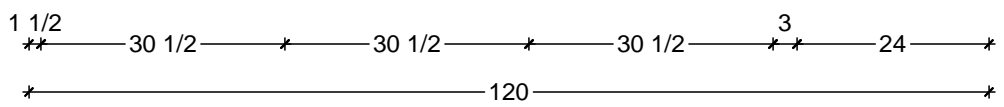

**1** KITCHEN ELEVATION - PANTRY WALL  
SCALE: 1/2" = 1' 0"


**Classic Bath Designs, Inc.**  
11544 Sheldon St., Sun Valley, CA 91352  
818.767.1144 fax: 818.767.1278



Cust: Lenenberg for Fire Station #1		PO# KITCHEN	Scale: As Noted		<b>K.1</b>
Approved _____	Job: FL-S_MeiWh/MeiWh_IntEB:MeiWh-2mm	Size: A	Dr By: Brian	02/26/15	

\* 11 1/2 \* — 26 1/4 \* — 27 1/4 \* — 28 \* — 4 \* — 71 \* — 4 \* — 16 9/16 \* — 13 7/16 \* — 12 \* —


\* 96 3/4 \*  
 \* 1 3/4 \*  
 \* 39 1/2 \*  
 \* 1 1/2 \*  
 \* 17 \*  
 \* 18 1/2 \*  
 \* 1 1/2 \*  
 \* 1 \*  
 \* 31 1/2 \*  
 \* 30 \*  
 \* 4 1/2 \*  
 \* 4 1/2 \*

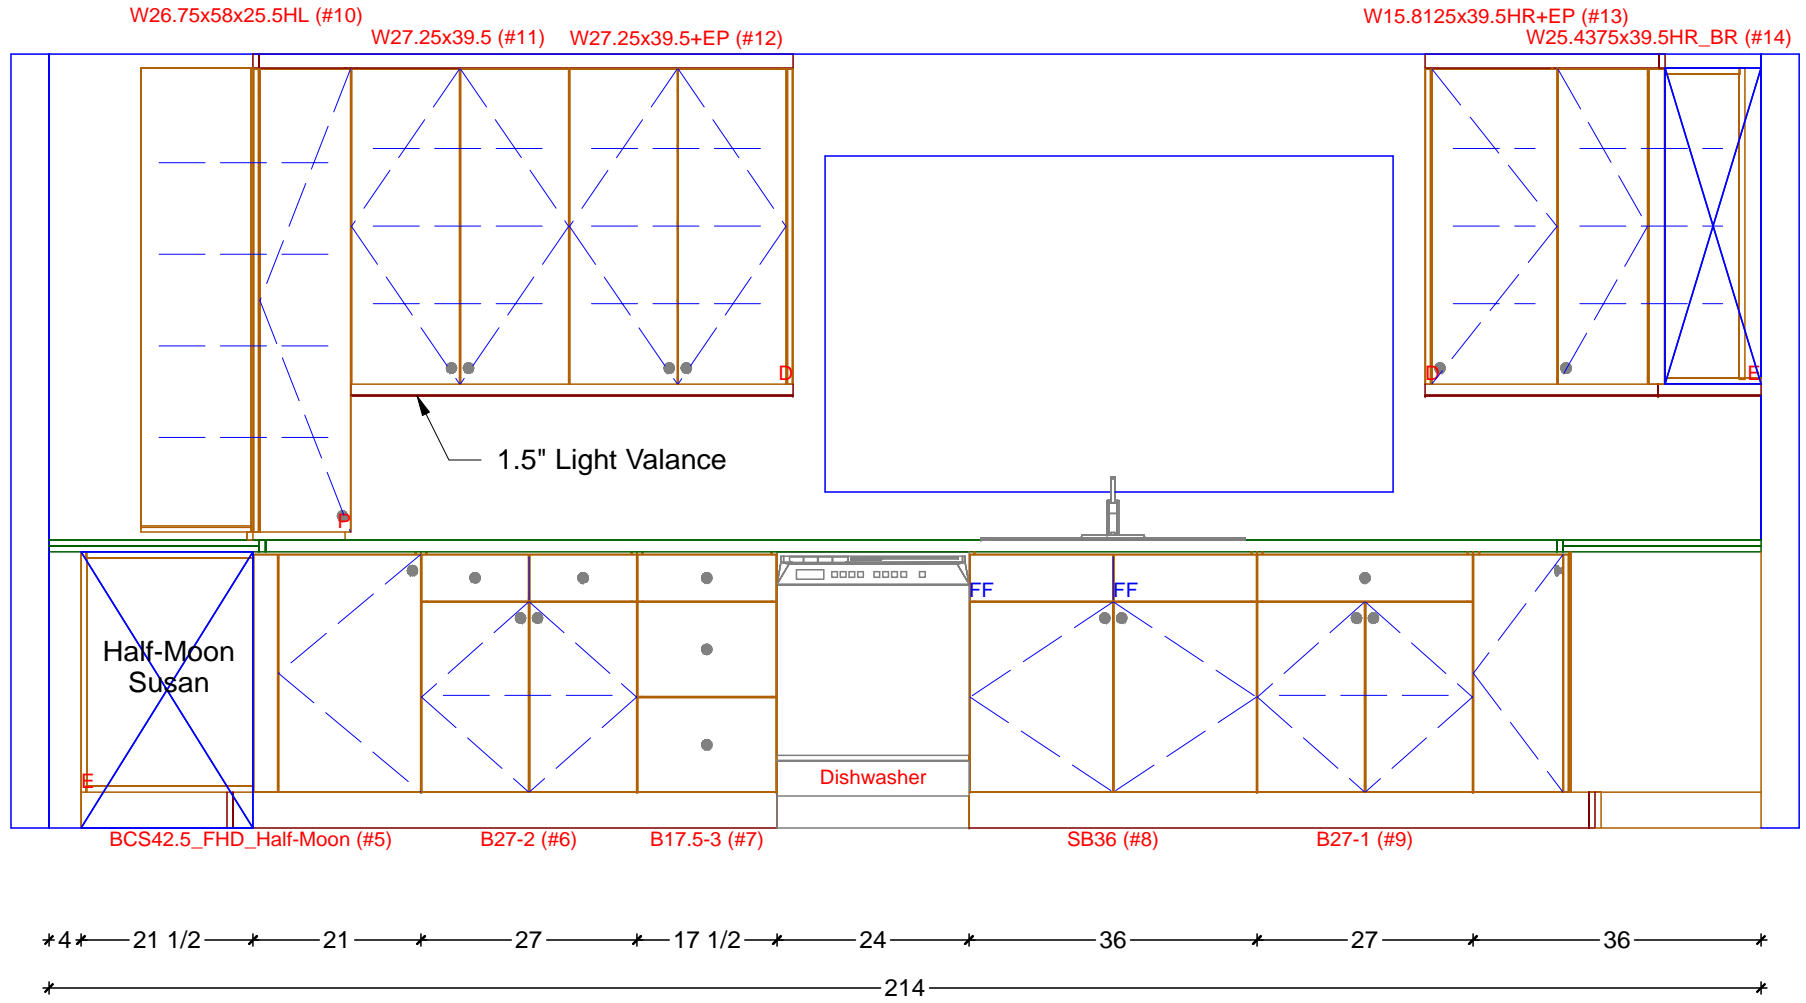

1 KITCHEN ELEVATION - SINK WALL  
 SCALE: 1/2" = 1' 0"

**Classic Bath Designs, Inc.**  
 11544 Sheldon St., Sun Valley, CA 91352  
 818.767.1144 fax: 818.767.1278


Cust: Lenenberg for Fire Station #1		PO# KITCHEN	Scale: As Noted	K.2
Approved _____	Job: FL-S_MelWh/MelWh_IntEB:MelWh-2mm	Size: A	Dr By: Brian 02/26/15	

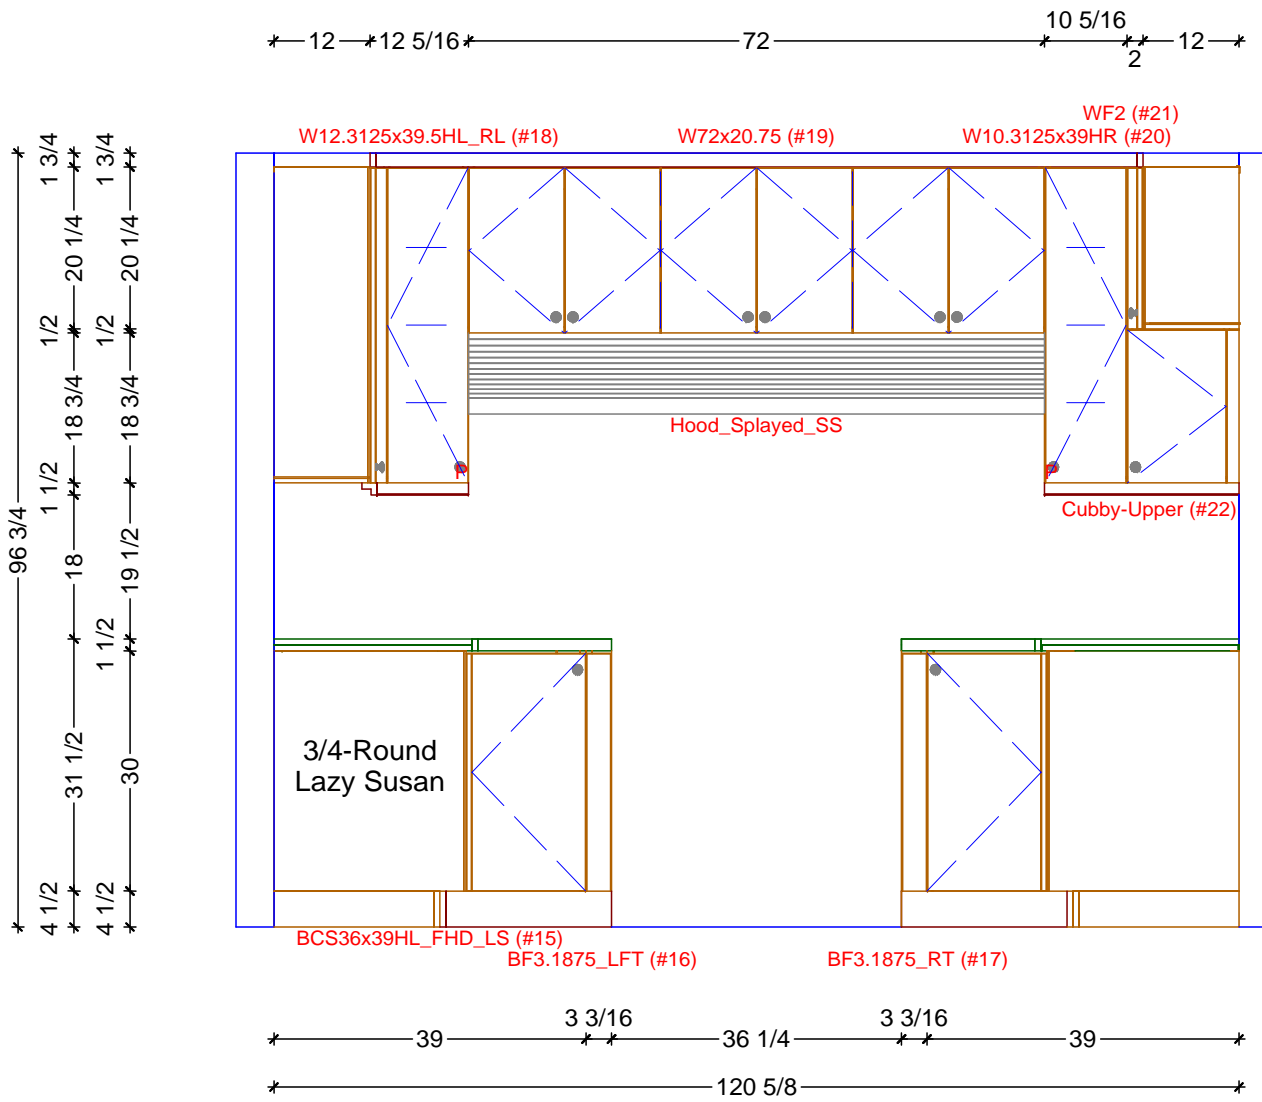

**1** KITCHEN ELEVATION - RANGE WALL  
 SCALE: 1/2" = 1' 0"

**Classic Bath Designs, Inc.**  
 11544 Sheldon St., Sun Valley, CA 91352  
 818.767.1144 fax: 818.767.1278

Cust: Lenenberg for Fire Station #1	PO# KITCHEN	Scale: As Noted	<b>K.3</b>
Approved _____	Job: FL-S_MelWh/MelWh_IntEB:MelWh-2mm	Size: A      Dr By: Brian      02/26/15	

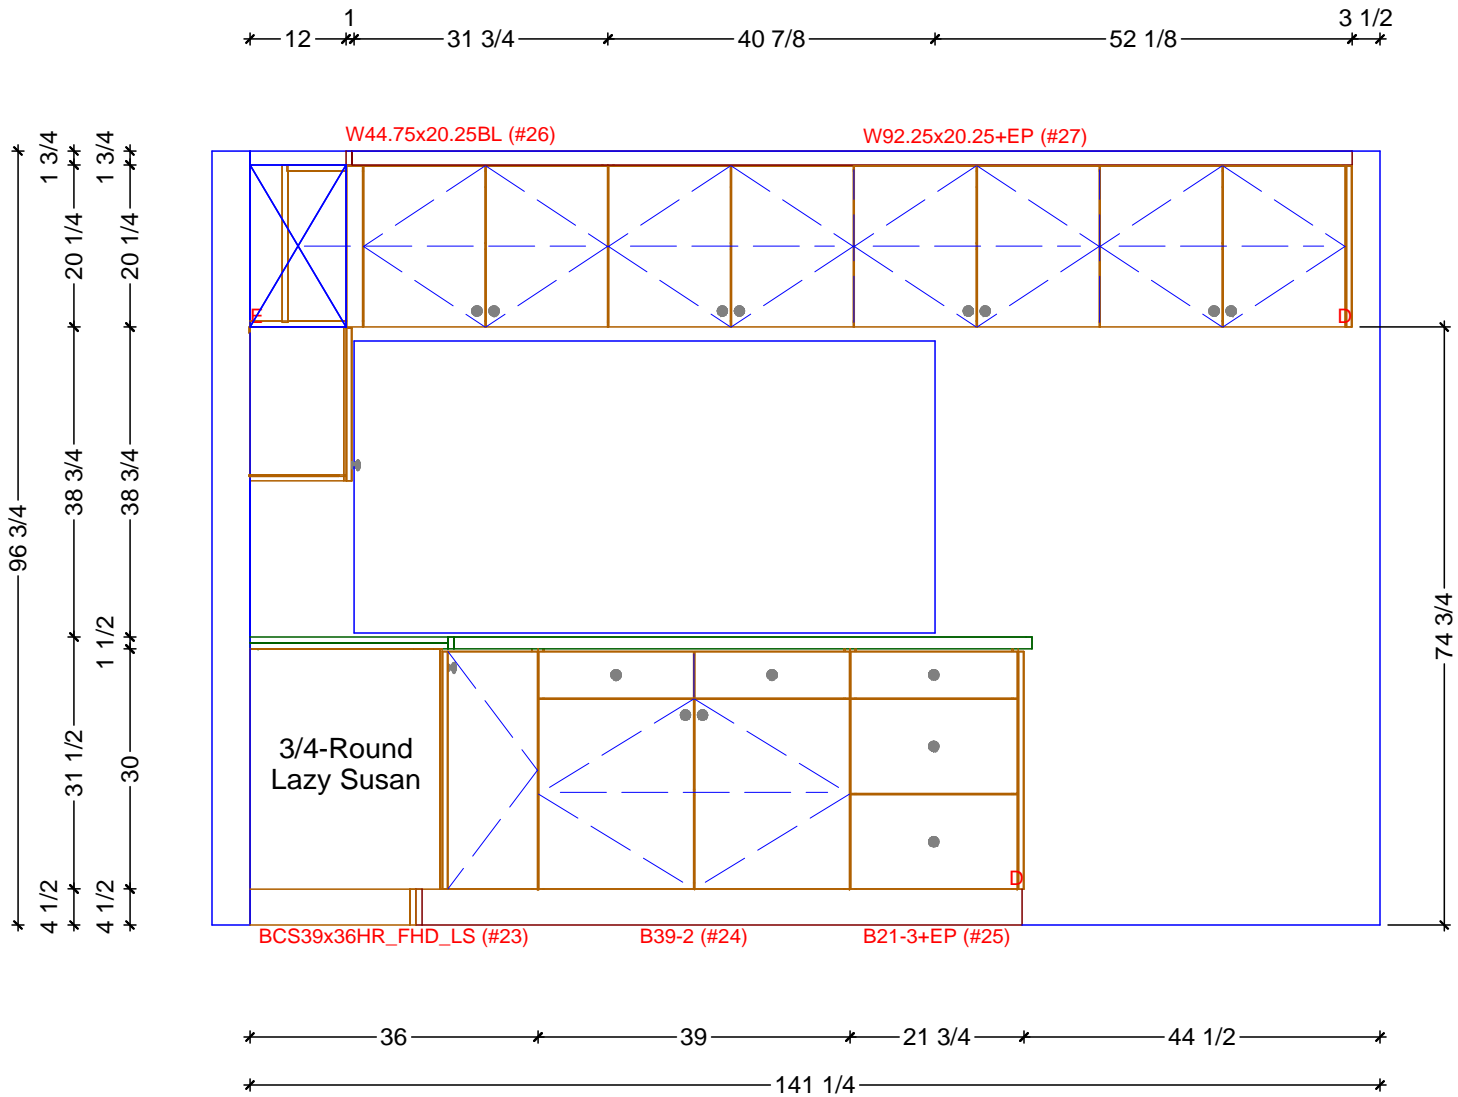

1 KITCHEN ELEVATION - PASSTHROUGH WALL  
 SCALE: 1/2" = 1' 0"

**Classic Bath Designs, Inc.**  
 11544 Sheldon St., Sun Valley, CA 91352  
 818.767.1144 fax: 818.767.1278

Cust: Lenenberg for Fire Station #1	PO# KITCHEN	Scale: As Noted		
Approved _____	Job: FL-S_MelWh/MelWh_IntEB:MelWh-2mm	Size: A	Dr By: Brian	02/26/15

**K.4**



**Classic Bath Designs, Inc.**  
 11544 Sheldon St., Sun Valley, CA 91352  
 818.767.1144 fax: 818.767.1278



Cust: Lenenberg for Fire Station #1

PO# KITCHEN

Scale: As Noted

Approved \_\_\_\_\_

Job: FL-S\_MelWh/MelWh\_IntEB:MelWh-2mm

Size: A

Dr By: Brian

02/26/15

**Rndr**



**Classic Bath Designs, Inc.**  
 11544 Sheldon St., Sun Valley, CA 91352  
 818.767.1144 fax: 818.767.1278



Cust: Lenenberg for Fire Station #1		PO# KITCHEN	Scale: As Noted	Room	<b>K.1</b>
Approved _____	Job: FL-S_MeiWh/MeiWh_IntEB:MeiWh-2mm	Size: A	Dr By: Brian	02/26/15	