
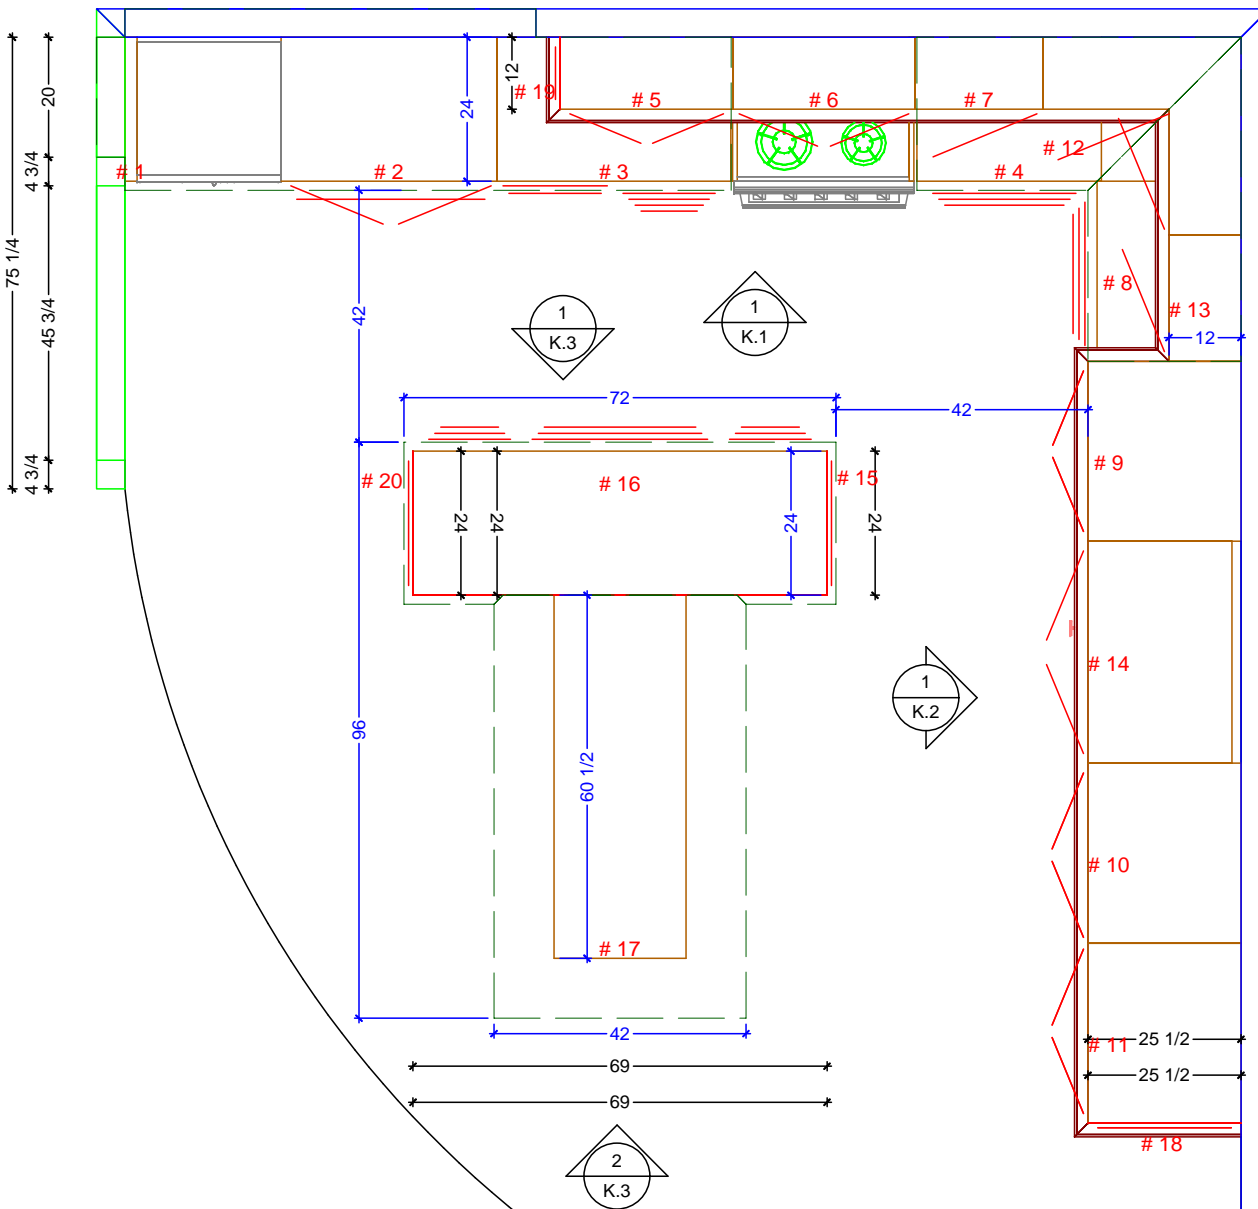


186
 68 1/2 *4* 28 7/8 * 30 1/4 * 21 3/8 * 33
 2
 24 * 36 * 39 * 31 * 30 3/4 * 23 1/4 *

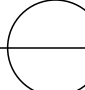


24
 33
 21
 30
 30
 37
 37
 30
 30
 30
 30
 115 1/8
 55 1/8
 236 1/8

 **KITCHEN FLOOR PLAN**
 SCALE: 3/8" = 1' 0"

Classic Bath Designs, Inc.
 11544 Sheldon St., Sun Valley, CA 91352
 818.767.1144 fax: 818.767.1278


Cust: Macomber for Bigelow	PO# KITCHEN	Scale: As Noted	K.0
Approved _____	Job: FF-I_PreFIN/Oak:#20_IntEB:PreFIN	Size: A	
		Dr By: Brian	01/06/2016

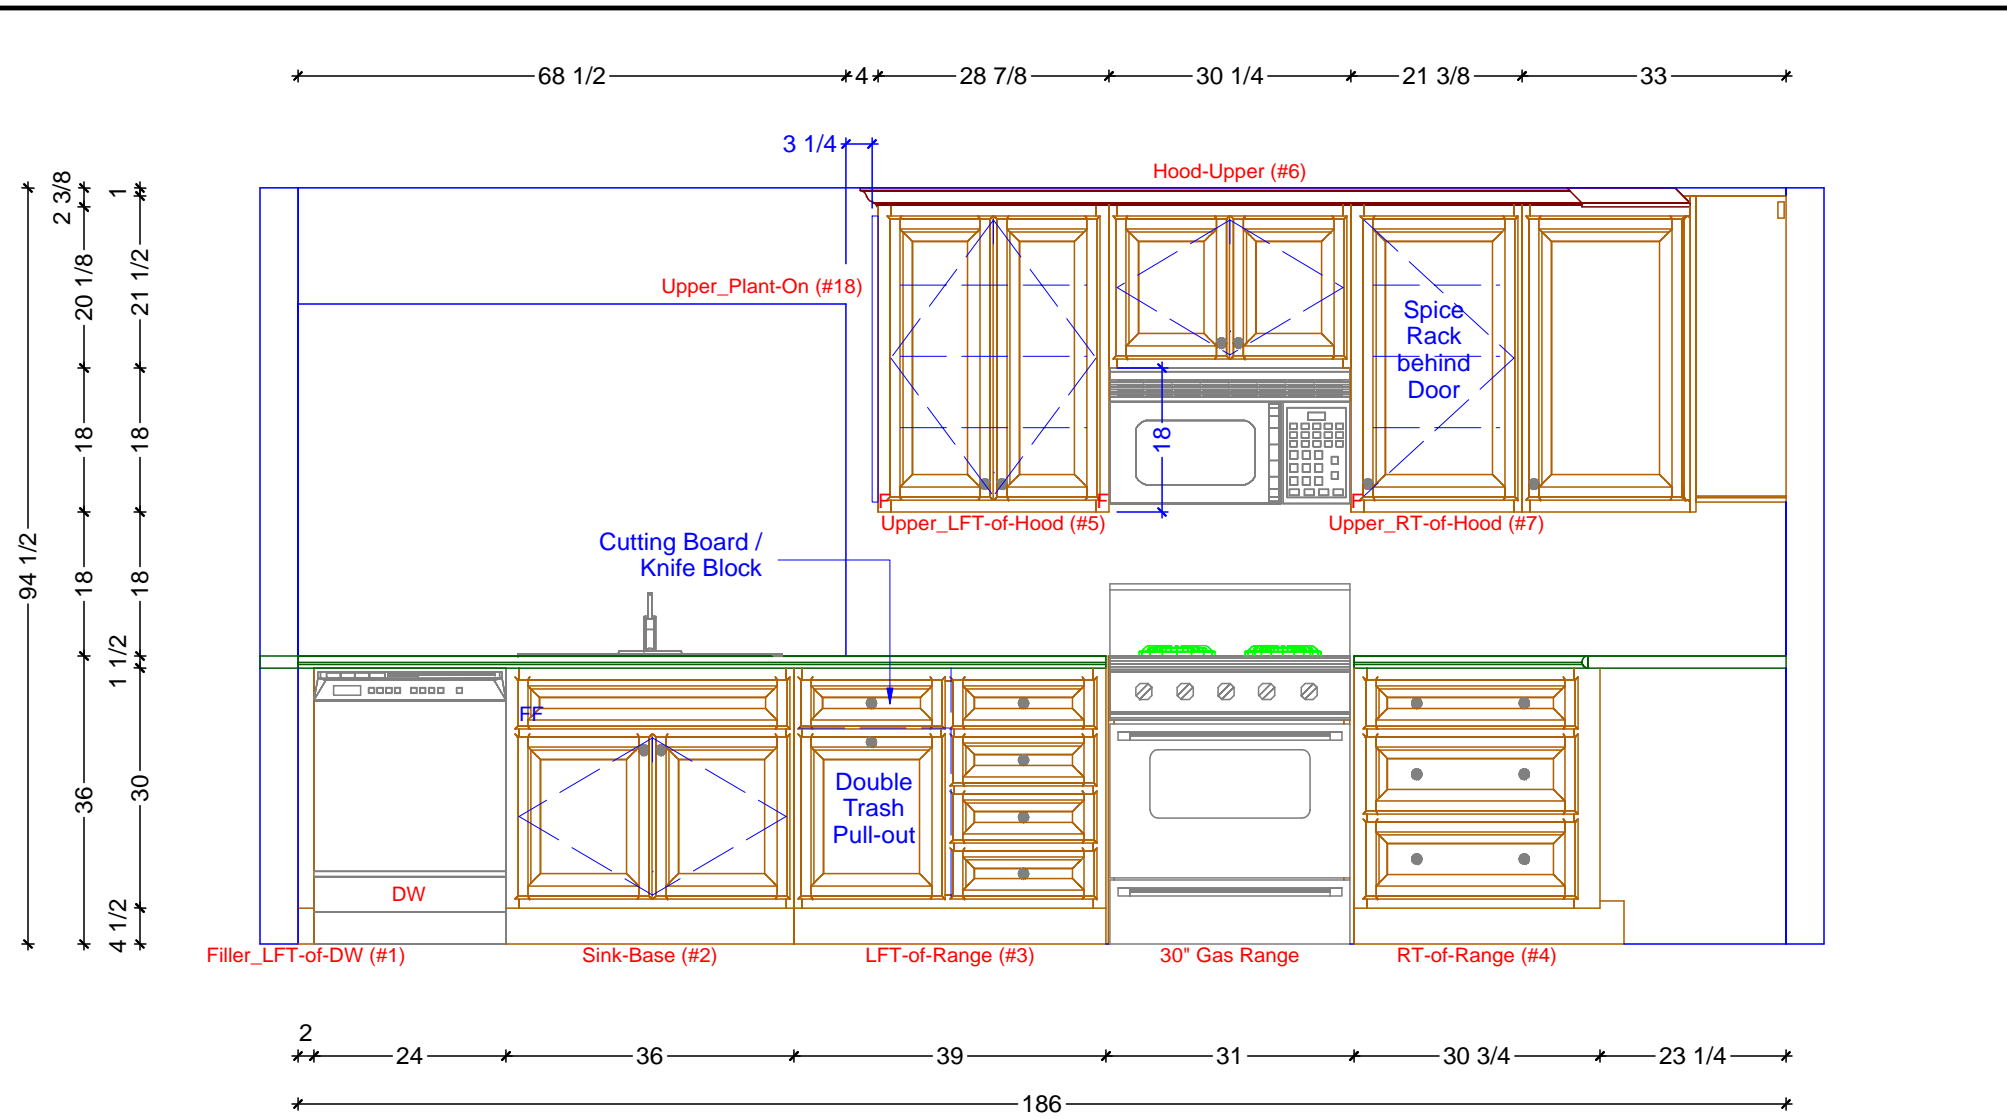

1 KITCHEN ELEVATION - SINK/RANGE RUN
 SCALE: 1/2" = 1' 0"

Classic Bath Designs, Inc.
 11544 Sheldon St., Sun Valley, CA 91352
 818.767.1144 fax: 818.767.1278

Cust: Macomber for Bigelow		PO# KITCHEN	Scale: As Noted		K.1
Approved _____	Job: FF-I_PreFIN/Oak:#20_IntEB:PreFIN	Size: A	Dr By: Brian	01/06/2016	


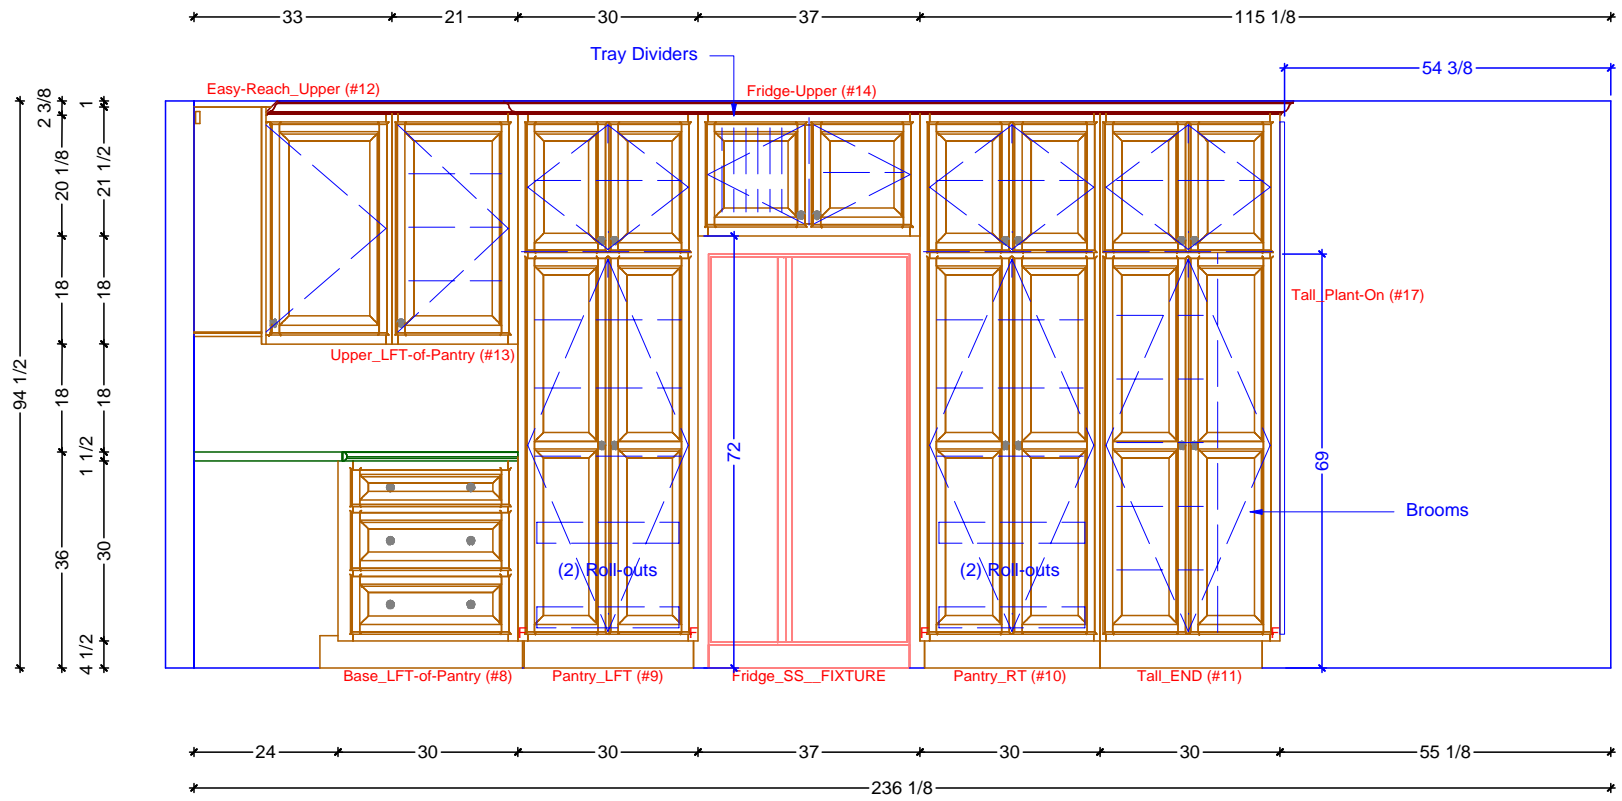


1 KITCHEN ELEVATION - FRIDGE RUN
 SCALE: 3/8" = 1' 0"



Classic Bath Designs, Inc.
 11544 Sheldon St., Sun Valley, CA 91352
 818.767.1144 fax: 818.767.1278



Cust: Macomber for Bigelow		PO# KITCHEN	Scale: As Noted		K.2
Approved _____	Job: FF-I_PreFIN/Oak:#20_IntEB:PreFIN	Size: A	Dr By: Brian	01/06/2016	

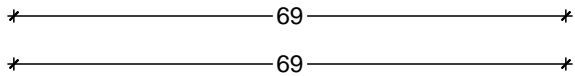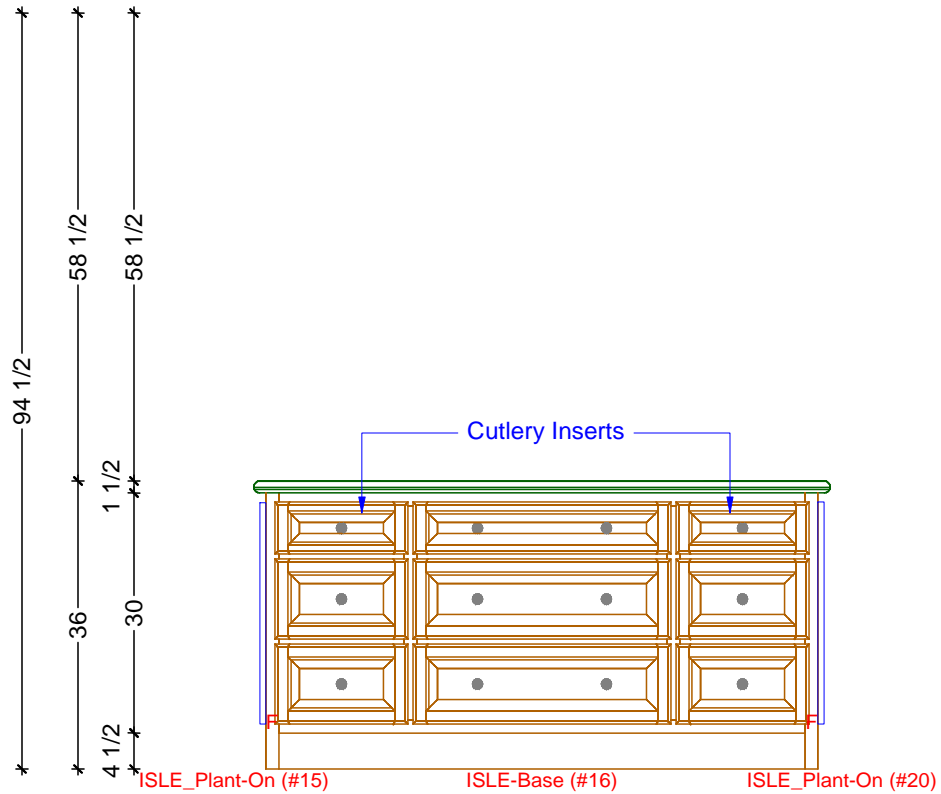

1 KITCHEN ELEVATION - ISLE FRONT
SCALE: 1/2" = 1' 0"

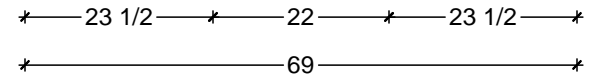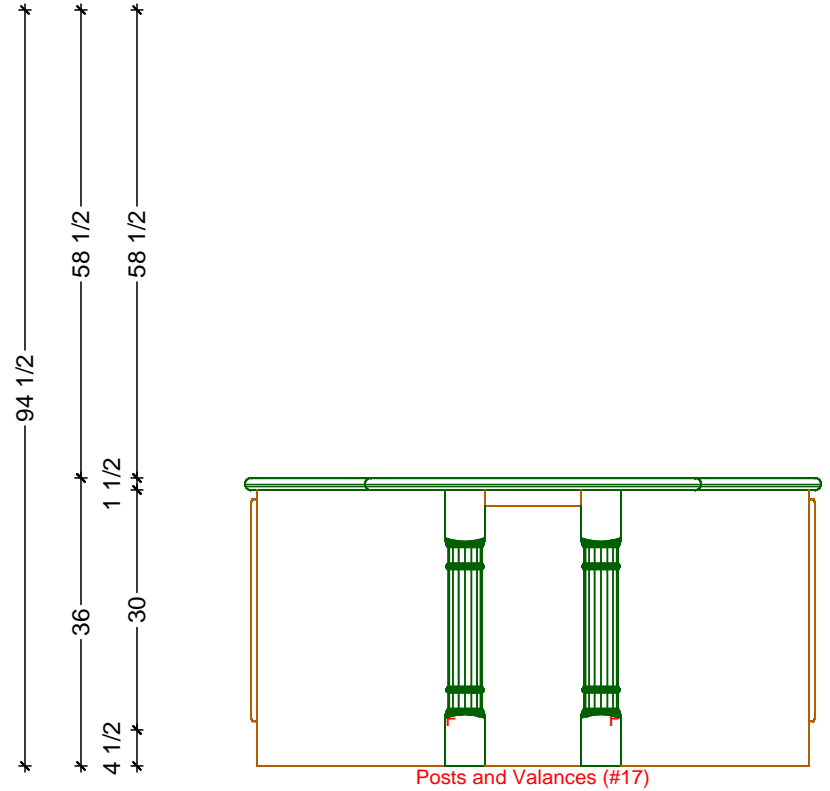

2 KITCHEN ELEVATION - ISLE BACK
SCALE: 1/2" = 1' 0"

Classic Bath Designs, Inc.
11544 Sheldon St., Sun Valley, CA 91352
818.767.1144 fax: 818.767.1278



Cust: Macomber for Bigelow

PO# KITCHEN

Scale: As Noted

Approved _____

Job: FF-I_PreFIN/Oak:#20_IntEB:PreFIN

Size: A

Dr By: Brian

01/06/2016

K.3



Classic Bath Designs, Inc.
 11544 Sheldon St., Sun Valley, CA 91352
 818.767.1144 fax: 818.767.1278



Cust: Macomber for Bigelow	PO# KITCHEN	Scale: As Noted	Rndr		
Approved _____	Job: FF-I_PreFIN/Oak:#20_IntEB:PreFIN	Size: A			



Classic Bath Designs, Inc.
 11544 Sheldon St., Sun Valley, CA 91352
 818.767.1144 fax: 818.767.1278



Cust: Macomber for Bigelow

PO# KITCHEN

Scale: As Noted

Approved _____

Job: FF-I_PreFIN/Oak:#20_IntEB:PreFIN

Size: A

Dr By: Brian

01/06/2016

Rndr



Classic Bath Designs, Inc.
 11544 Sheldon St., Sun Valley, CA 91352
 818.767.1144 fax: 818.767.1278



Cust: Macomber for Bigelow	PO# KITCHEN	Scale: As Noted		
Approved _____	Job: FF-I_PreFIN/Oak:#20_IntEB:PreFIN	Size: A	Dr By: Brian	01/06/2016
				Rndr