



228 5/8
 42 1/2 39 1/2 43 1/2 79 1/8 24
 42 1/2 25 1/4 18 36 24 34 1/2 24 3/8 13 3/4 10 1/4

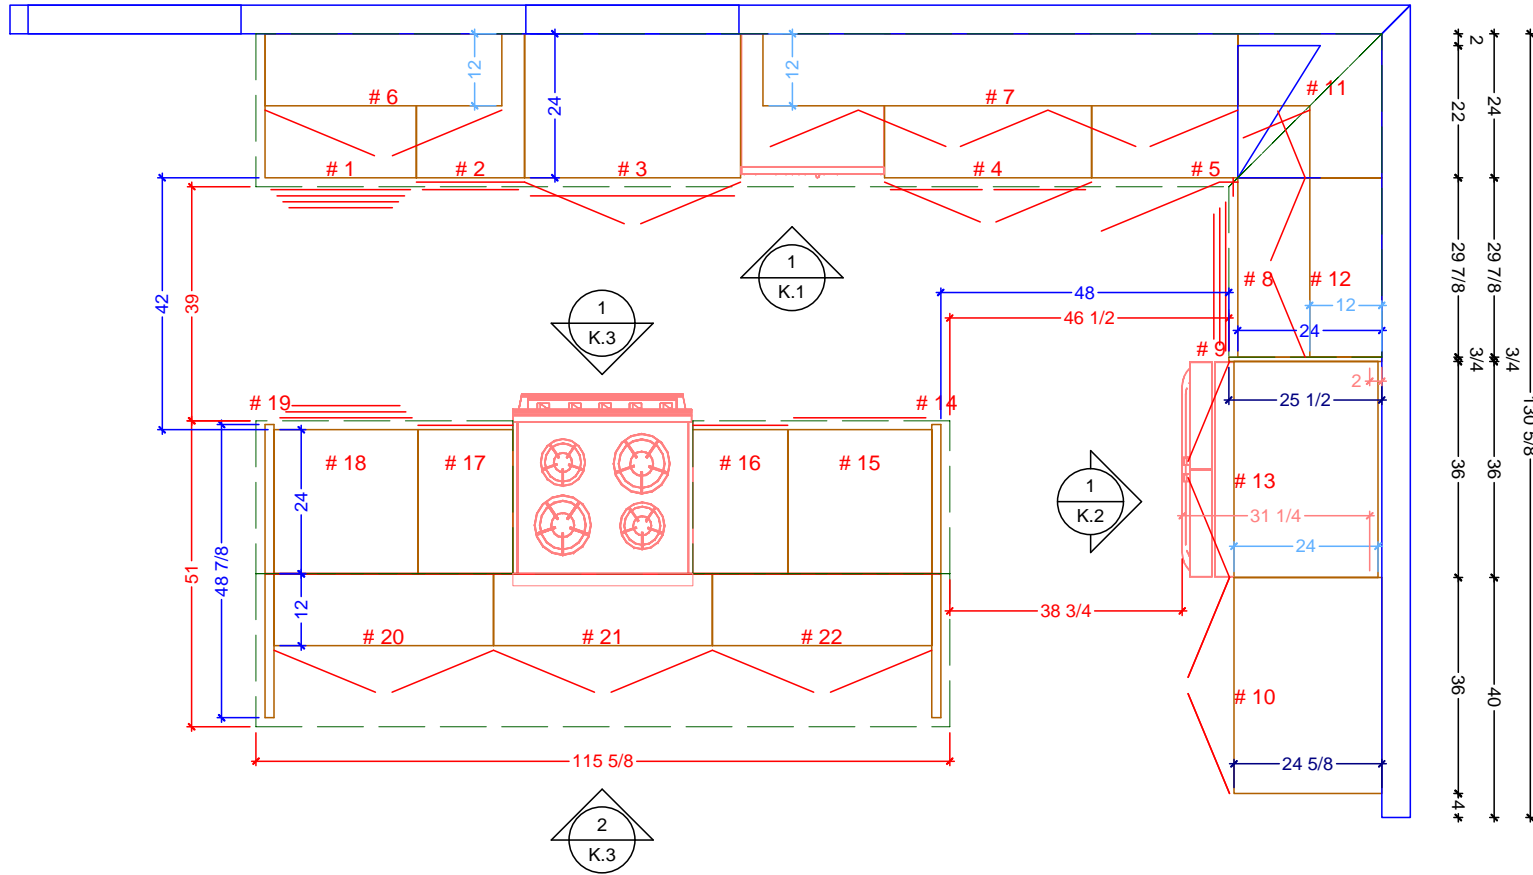


 **KITCHEN CABINETRY FLOOR PLAN**
 SCALE: 3/8" = 1' 0"

Classic Bath Designs, Inc.
 11544 Sheldon St., Sun Valley, CA 91352
 818.767.1144 fax: 818.767.1278

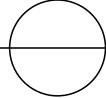


Cust: Marina Construction for Bledsoe		PO# KITCHEN	Scale: As Noted		K.0
Approved _____	Job: FL-S_PreFIN/PG:perSample_IntEB:PreFIN	Size: A	Dr By: Brian	03/29/2018	

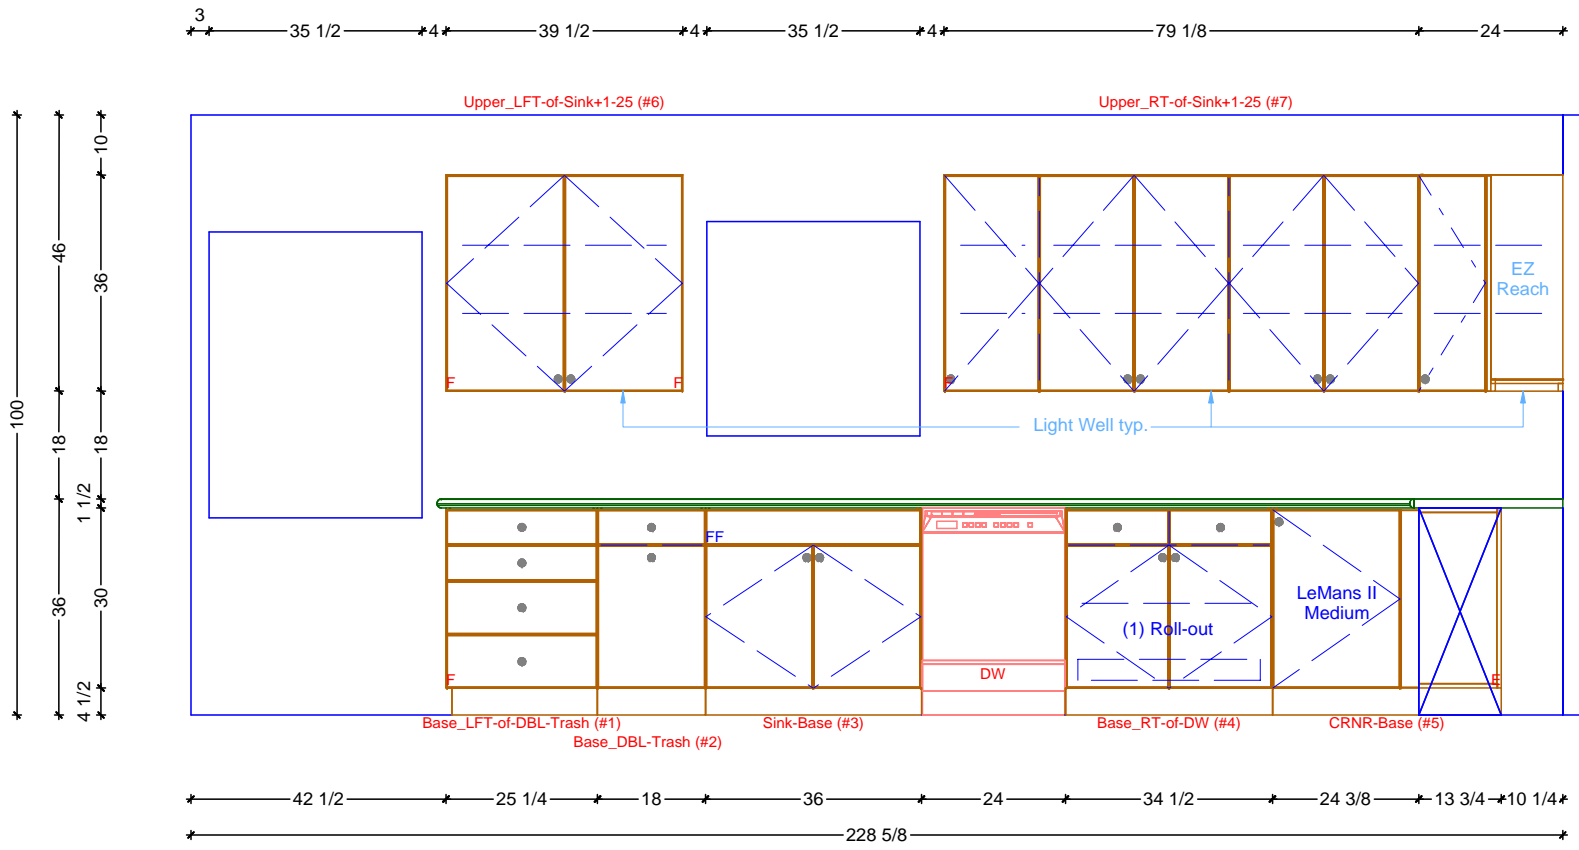

1 KITCHEN ELEVATION - SINK WALL
 SCALE: 3/8" = 1' 0"

Classic Bath Designs, Inc.
 11544 Sheldon St., Sun Valley, CA 91352
 818.767.1144 fax: 818.767.1278

Cust: Marina Construction for Bledsoe	PO# KITCHEN	Scale: As Noted	K.1
Approved _____	Job: FL-S_PreFIN/PG:perSample_IntEB:PreFIN	Size: A	
		Dr By: Brian	03/29/2018

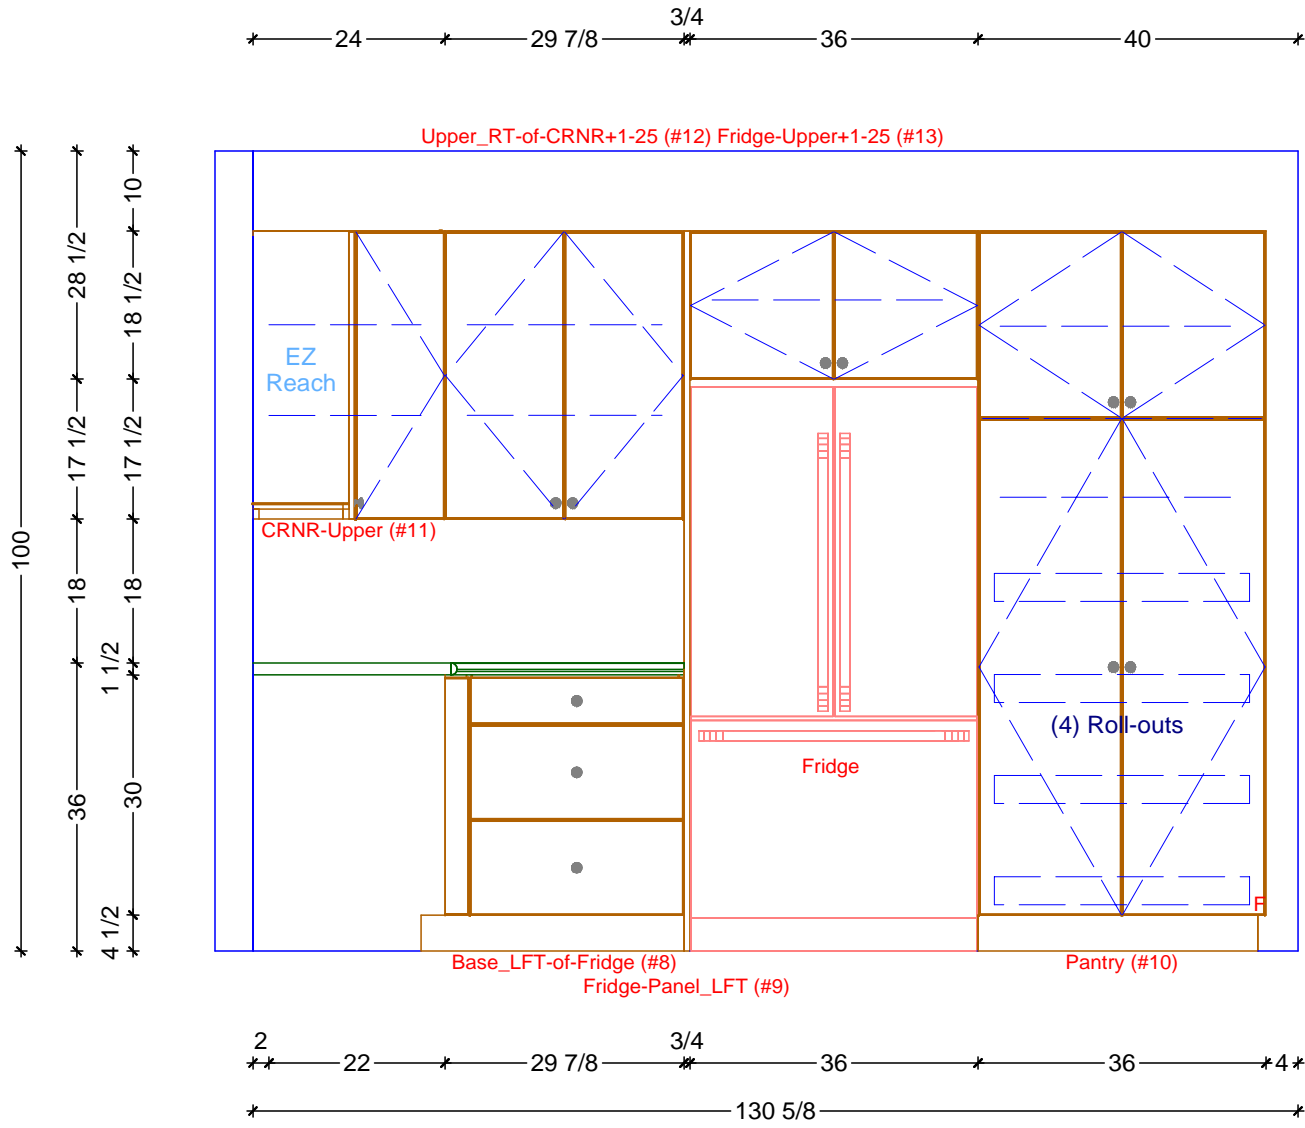


1 KITCHEN ELEVATION - FRIDGE WALL
 SCALE: 1/2" = 1' 0"

Classic Bath Designs, Inc.
 11544 Sheldon St., Sun Valley, CA 91352
 818.767.1144 fax: 818.767.1278

Cust: Marina Construction for Bledsoe	PO# KITCHEN	Scale: As Noted	K.2
Approved _____	Job: FL-S_PreFIN/PG:perSample_IntEB:PreFIN	Size: A Dr By: Brian 03/29/2018	

* 36 *
 * 36 *
 * 1 1/2 *
 * 4 1/2 *

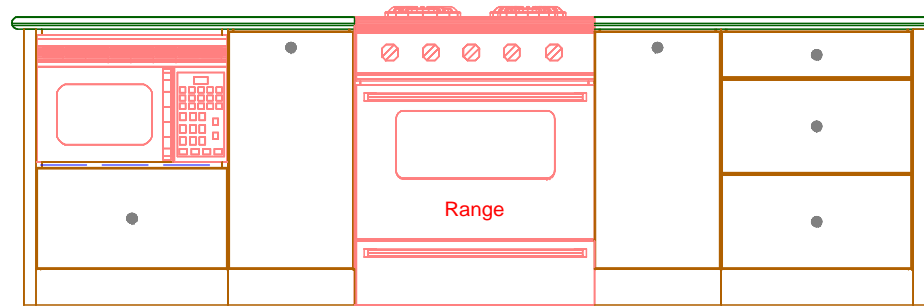


ISLE-FRNT_MW-Base (#15) ISLE-FRNT_Base-RT-RT (#18)
 ISLE_End-Panel (#14) ISLE-FRNT_Base-Pantry_LFT (#16) ISLE-FRNT_Base-Pantry_RT (#17) ISLE_End-Panel (#19)

1 1/2 * 24 * 15 13/16 * 30 * 15 13/16 * 24 * 1 1/2 *
 * 112 5/8 *

1 KITCHEN ELEVATION - ISLE FRONT
 SCALE: 1/2" = 1' 0"

* 36 *
 * 36 *
 * 1 1/2 *
 * 4 1/2 *

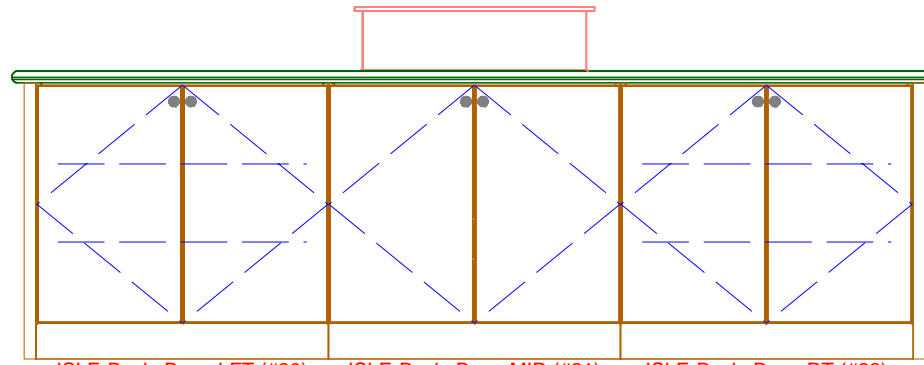

ISLE-Back_Base-LFT (#20) ISLE-Back_Base-MID (#21) ISLE-Back_Base-RT (#22)

1 1/2 * 36 9/16 * 36 1/2 * 36 9/16 * 1 1/2 *
 * 112 5/8 *

2 KITCHEN ELEVATION - ISLE BACK
 SCALE: 1/2" = 1' 0"

Classic Bath Designs, Inc.
 11544 Sheldon St., Sun Valley, CA 91352
 818.767.1144 fax: 818.767.1278

Cust: Marina Construction for Bledsoe	PO# KITCHEN	Scale: As Noted	K.3
Approved _____	Job: FL-S_PreFIN/PG:perSample_IntEB:PreFIN	Size: A Dr By: Brian 03/29/2018	



Classic Bath Designs, Inc.
 11544 Sheldon St., Sun Valley, CA 91352
 818.767.1144 fax: 818.767.1278



Cust: Marina Construction for Bledsoe	PO# KITCHEN	Scale: As Noted	Rndr	
Approved _____	Job: FL-S_PreFIN/PG:perSample_IntEB:PreFIN	Size: A		



Classic Bath Designs, Inc.
 11544 Sheldon St., Sun Valley, CA 91352
 818.767.1144 fax: 818.767.1278



Cust: Marina Construction for Bledsoe	PO# KITCHEN	Scale: As Noted	Rndr	
Approved _____	Job: FL-S_PreFIN/PG:perSample_IntEB:PreFIN	Size: A		



Classic Bath Designs, Inc.
 11544 Sheldon St., Sun Valley, CA 91352
 818.767.1144 fax: 818.767.1278



Cust: Marina Construction for Bledsoe	PO# KITCHEN	Scale: As Noted		
Approved _____	Job: FL-S_PreFIN/PG:perSample_IntEB:PreFIN	Size: A	Dr By: Brian	03/29/2018

Rndr