


1 KITCHEN ELEVATION - EAST
SCALE: 1/2" = 1' 0"

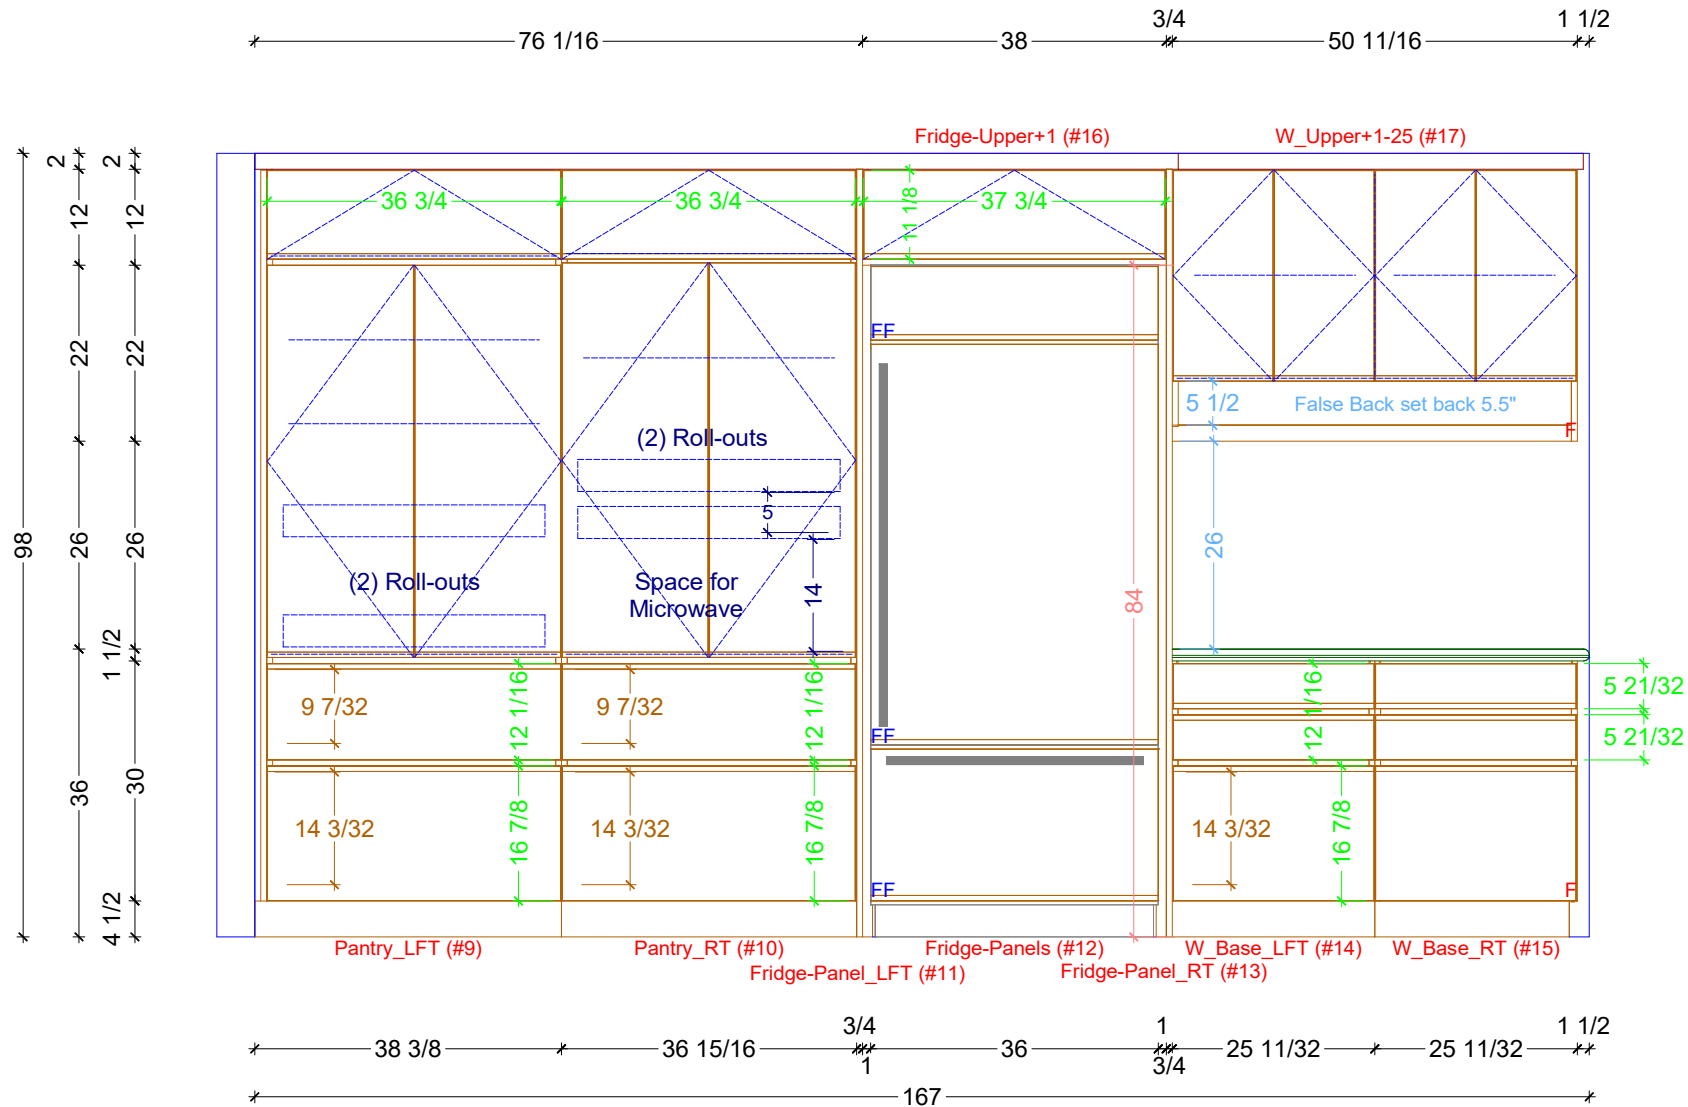



1 KITCHEN ELEVATION - WEST
 SCALE: 1/2" = 1' 0"

Classic Bath Designs, Inc.
 11544 Sheldon St., Sun Valley, CA 91352
 818.767.1144 fax: 818.767.1278

Cust: Marina Construction for DeNoble	PO# KITCHEN	Scale: As Noted	KITCHEN	K.2
Approved _____	Job: FL-S_PreFIN/RiftWhOak:perSample_IntEB:PreFIN	Size: A	Dr By: Brian 08/06/2016	



Classic Bath Designs, Inc. 
 11544 Sheldon St., Sun Valley, CA 91352
 818.767.1144 fax: 818.767.1278

Cust: Marina Construction for DeNoble		PO# KITCHEN	Scale: As Noted	KITCHEN	
Approved _____	Job: FL-S_PreFIN/RiftWhOak:perSample_IntEB:PreFIN	Size: A	Dr By: Brian	08/06/2016	Rndr



Classic Bath Designs, Inc. 
 11544 Sheldon St., Sun Valley, CA 91352
 818.767.1144 fax: 818.767.1278

Cust: Marina Construction for DeNoble	PO# KITCHEN	Scale: As Noted	KITCHEN	Rndr
Approved _____	Job: FL-S_PreFIN/RiftWhOak:perSample_IntEB:PreFIN	Size: A	Dr By: Brian	