
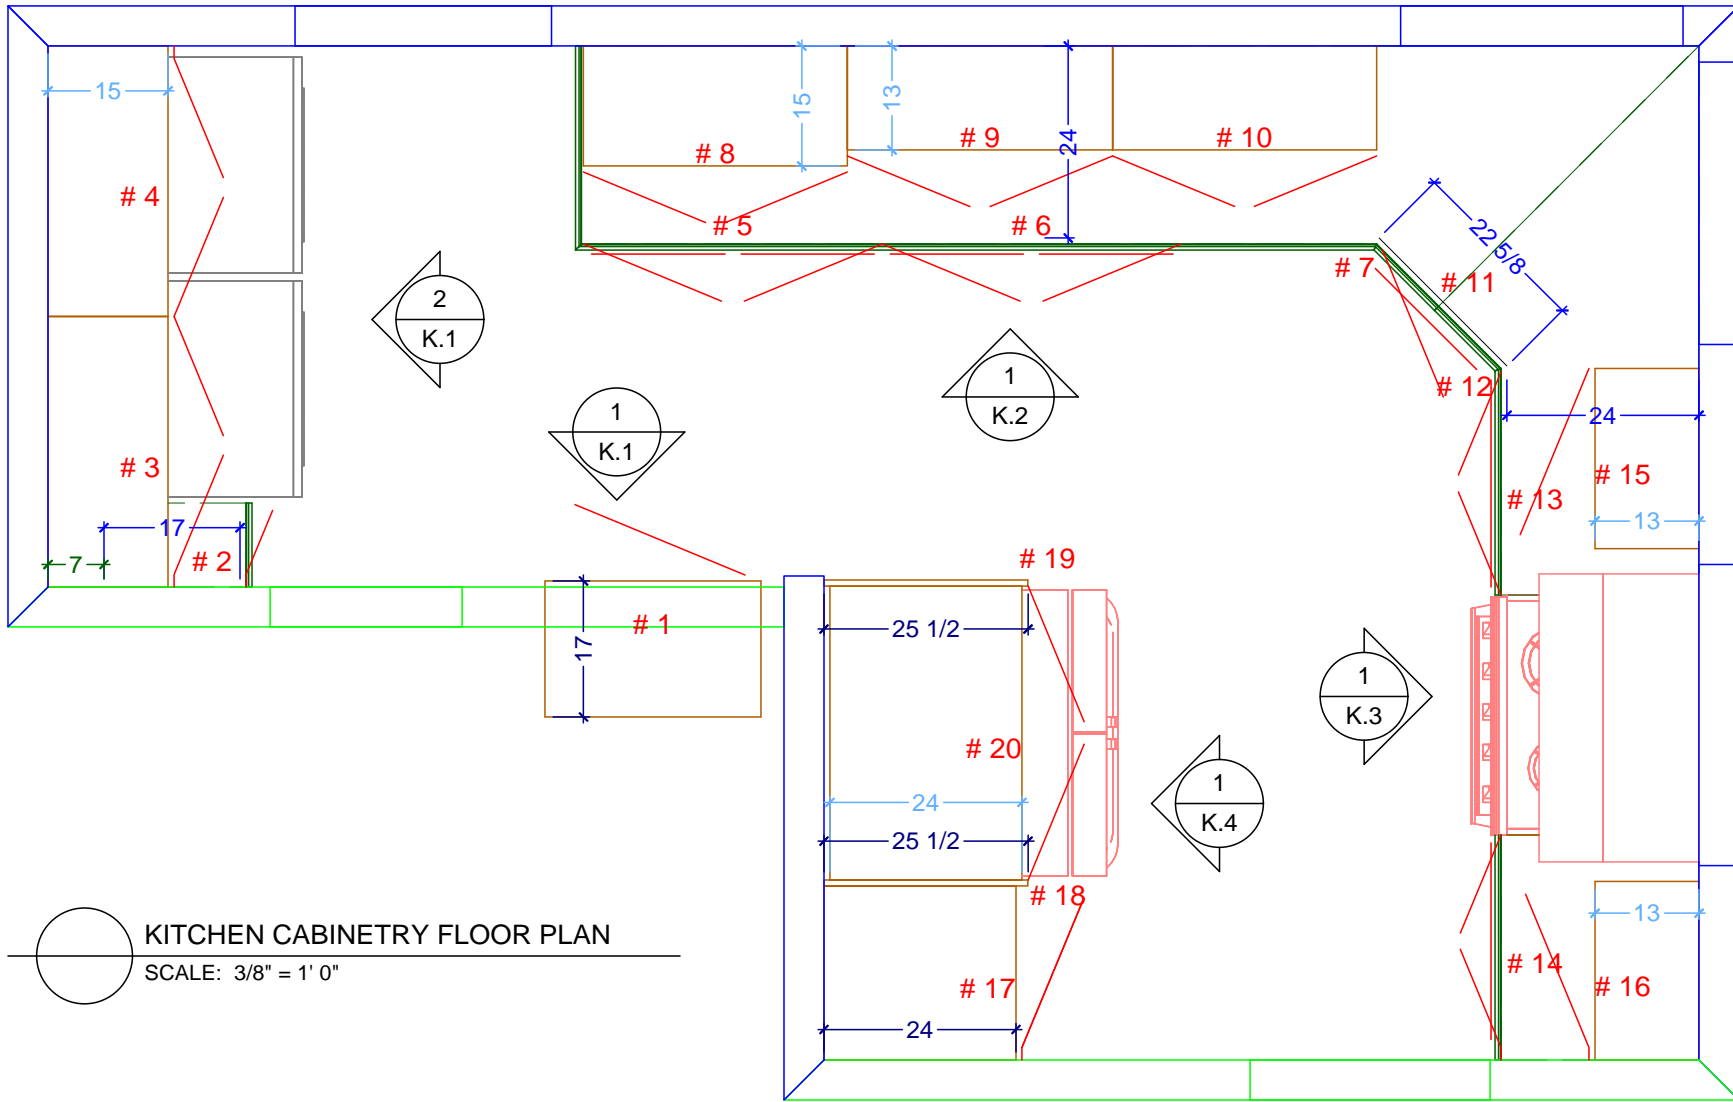
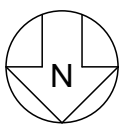


206 3/8
 30 7/8 32 1/16 *4* 33 33 1/8 33 3 35 5/16 2
 66 15/16 37 11/32 37 11/32 24 3/4 40

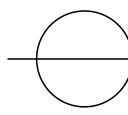

2
 35 5/16
 40
 3
 22 1/2
 3/4
 27 7/8
 2
 126 3/4
 37 5/8
 30
 2
 22 5/16
 28 1/8

 KITCHEN CABINERY FLOOR PLAN
 SCALE: 3/8" = 1' 0"

Classic Bath Designs, Inc.
 11544 Sheldon St., Sun Valley, CA 91352
 818.767.1144 fax: 818.767.1278



Cust: Csukor for Schoenfelder

PO# KITCHEN

Scale: As Noted

Approved _____



Job: FL-S_PreFIN/PG:perSample_IntEB:PreFIN

Size: A



Dr By: Brian

02/23/2017

K.O

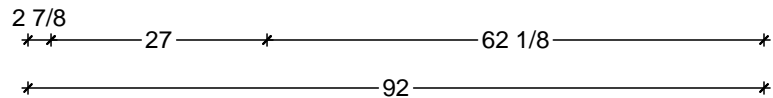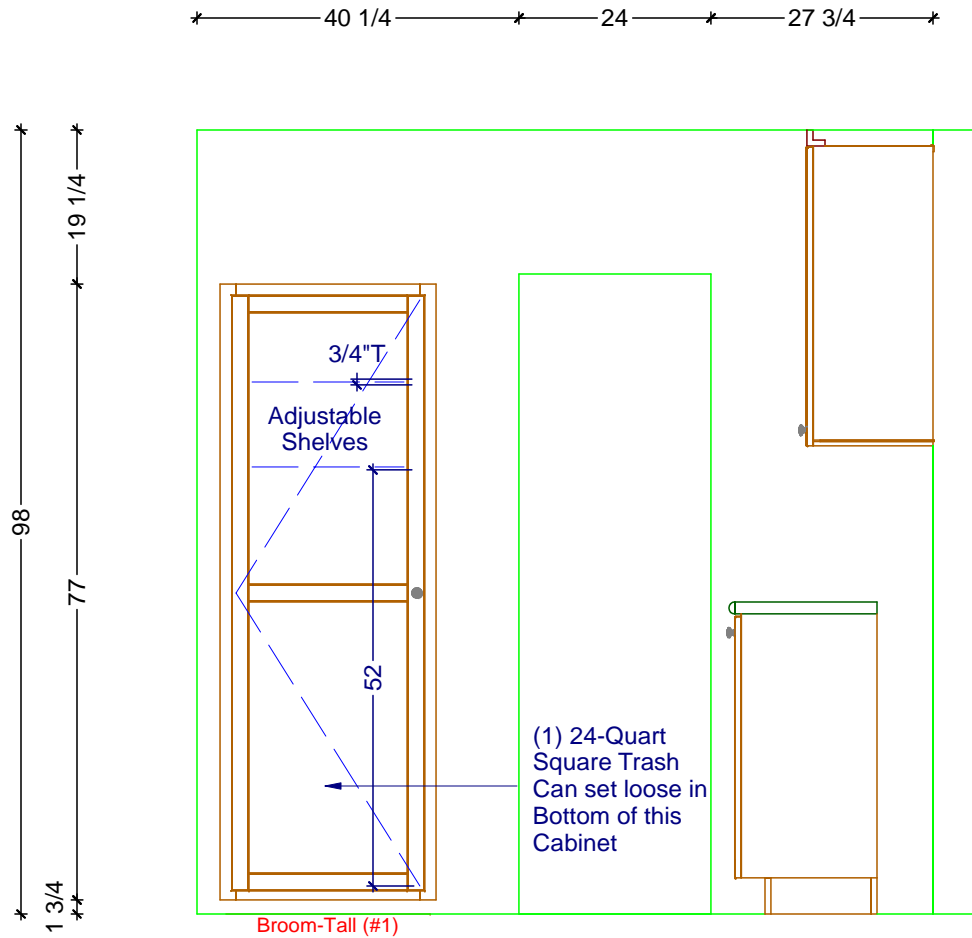

1 KITCHEN ELEVATION - BROOM CLOSET
SCALE: 1/2" = 1' 0"

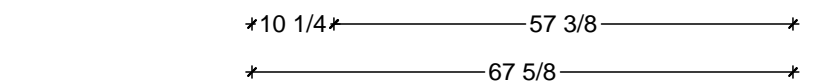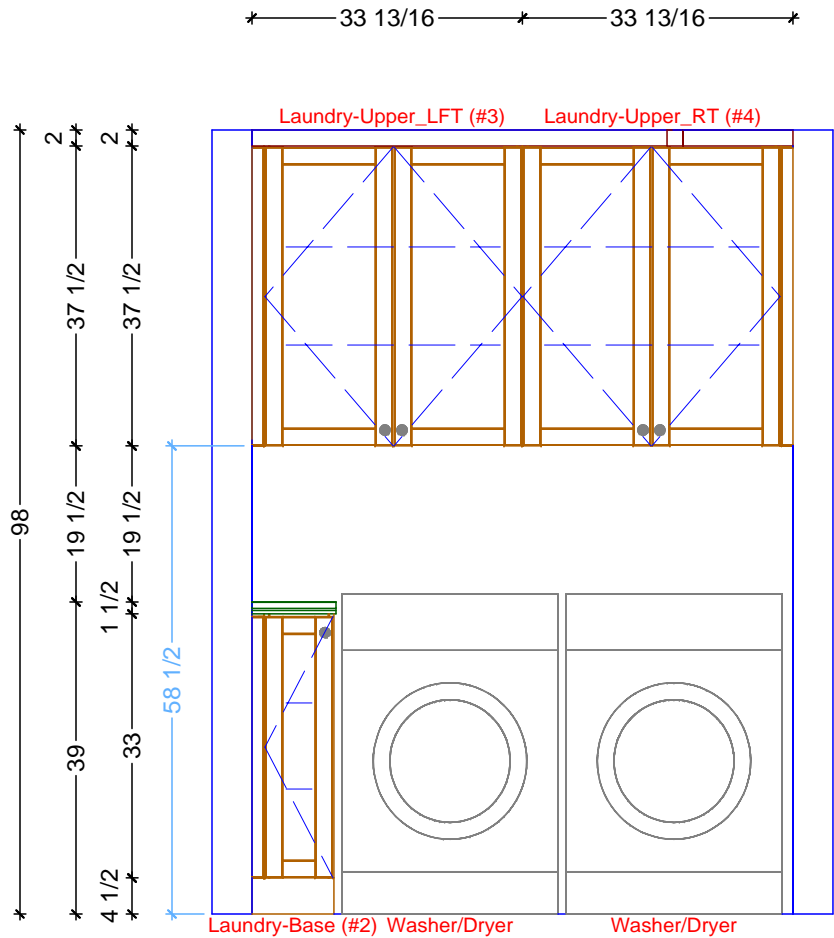

2 KITCHEN ELEVATION - LAUNDRY
SCALE: 1/2" = 1' 0"

Classic Bath Designs, Inc.
11544 Sheldon St., Sun Valley, CA 91352
818.767.1144 fax: 818.767.1278

Cust: Csukor for Schoenfelder	PO# KITCHEN	Scale: As Noted	K.1
Approved _____	Job: FL-S_PreFIN/PG:perSample_IntEB:PreFIN	Size: A Dr By: Brian 02/23/2017	

----- 30 7/8 ----- *----- 32 1/16 -----* *4* *----- 33 -----* *----- 33 1/8 -----* *----- 33 -----* *----- 3 -----* *----- 35 5/16 -----* *----- 2 -----*

----- 98 -----

----- 2 -----

----- 42 -----

----- 2 -----

----- 18 -----


----- 18 -----

----- 1 1/2 -----

----- 36 -----

----- 30 -----

----- 4 1/2 -----

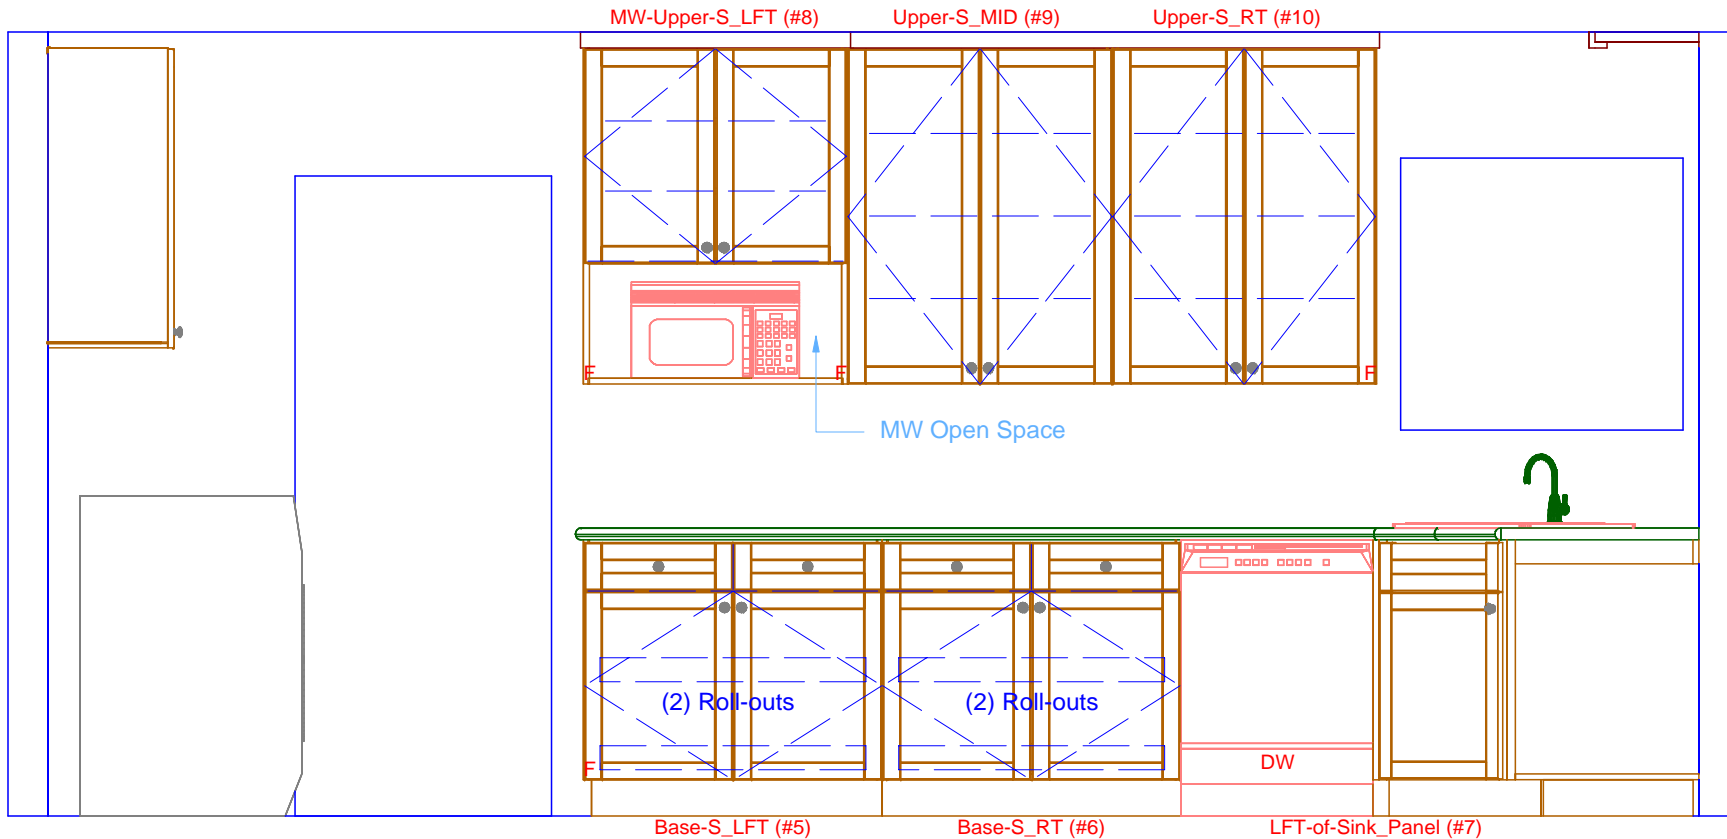

----- 66 15/16 ----- *----- 37 11/32 -----* *----- 37 11/32 -----* *----- 24 -----* *----- 3/4 -----* *----- 40 -----*

----- 206 3/8 -----

1 KITCHEN ELEVATION - SOUTH WALL
SCALE: 1/2" = 1' 0"

Classic Bath Designs, Inc.
11544 Sheldon St., Sun Valley, CA 91352
818.767.1144 fax: 818.767.1278



Cust: Csukor for Schoenfelder

PO# KITCHEN

Scale: As Noted

Approved _____

Job: FL-S_PreFIN/PG:perSample_IntEB:PreFIN

Size: A


Dr By: Brian

02/23/2017

K.2

2 3 2 2
 ** 35 5/16 ** 22 1/2 ** 37 5/8 ** 22 5/16 **

98
 2
 42
 2
 42
 18
 1 1/2
 18
 36
 30
 4 1/2

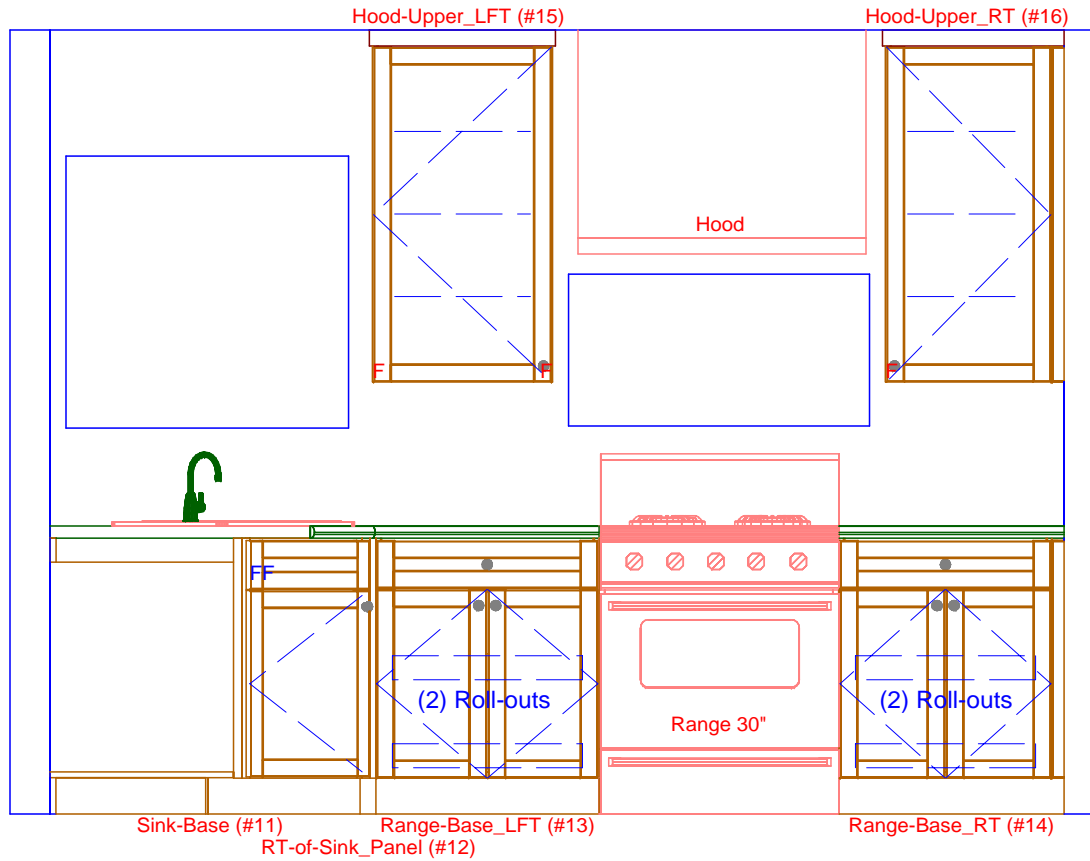

3/4
 40 27 7/8 30 28 1/8
 126 3/4

1

KITCHEN ELEVATION - SINK/RANGE

SCALE: 1/2" = 1' 0"

Classic Bath Designs, Inc.
 11544 Sheldon St., Sun Valley, CA 91352
 818.767.1144 fax: 818.767.1278



Cust: Csukor for Schoenfelder

PO# KITCHEN

Scale: As Noted

Approved _____


Job: FL-S_PreFIN/PG:perSample_IntEB:PreFIN

Size: A

Dr By: Brian

02/23/2017

K.3

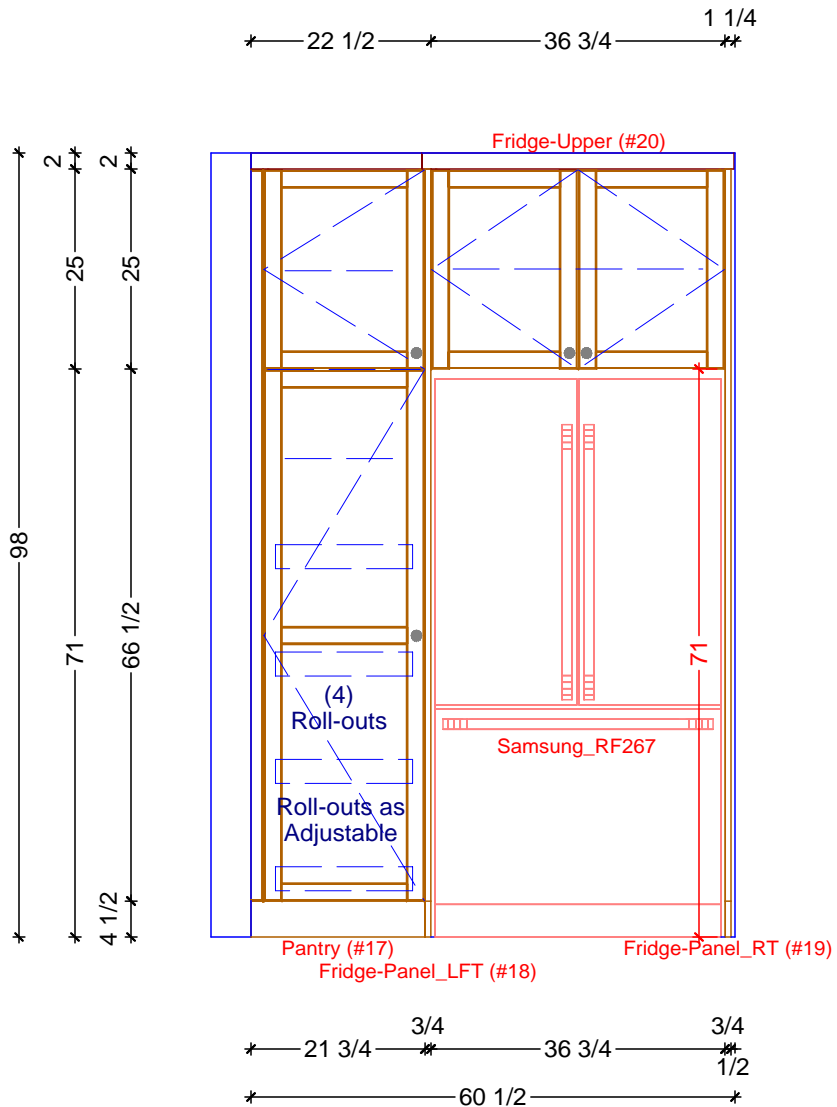

1 KITCHEN ELEVATION - FRIDGE/PANTRY
 SCALE: 1/2" = 1' 0"

Classic Bath Designs, Inc.
 11544 Sheldon St., Sun Valley, CA 91352
 818.767.1144 fax: 818.767.1278



Cust: Csukor for Schoenfelder	PO# KITCHEN	Scale: As Noted	K.4	
Approved _____	Job: FL-S_PreFIN/PG:perSample_IntEB:PreFIN	Size: A		



Classic Bath Designs, Inc.
 11544 Sheldon St., Sun Valley, CA 91352
 818.767.1144 fax: 818.767.1278



Cust: Csukor for Schoenfelder

PO# KITCHEN

Scale: As Noted

Approved _____

Job: FL-S_PreFIN/PG:perSample_IntEB:PreFIN

Size: A

Dr By: Brian

02/23/2017

Rndr



Classic Bath Designs, Inc.
 11544 Sheldon St., Sun Valley, CA 91352
 818.767.1144 fax: 818.767.1278



Cust: Csukor for Schoenfelder

PO# KITCHEN

Scale: As Noted

Approved _____

Job: FL-S_PreFIN/PG:perSample_IntEB:PreFIN

Size: A

Dr By: Brian

02/23/2017

Rndr