
 **KITCHEN CABINERY FLOOR PLAN**  
SCALE: 3/8" = 1' 0"

**Classic Bath Designs, Inc.**  
11544 Sheldon St., Sun Valley, CA 91352  
818.767.1144 fax: 818.767.1278


Cust: ODesign for Fox	PO# DWELLING	Scale: As Noted	KITCHEN	<b>K.0</b>
Approved _____	Job: FL-S_PG/PD_MDF:perSample_IntEB:PG	Size: A	Dr By: Brian 10/03/2014	

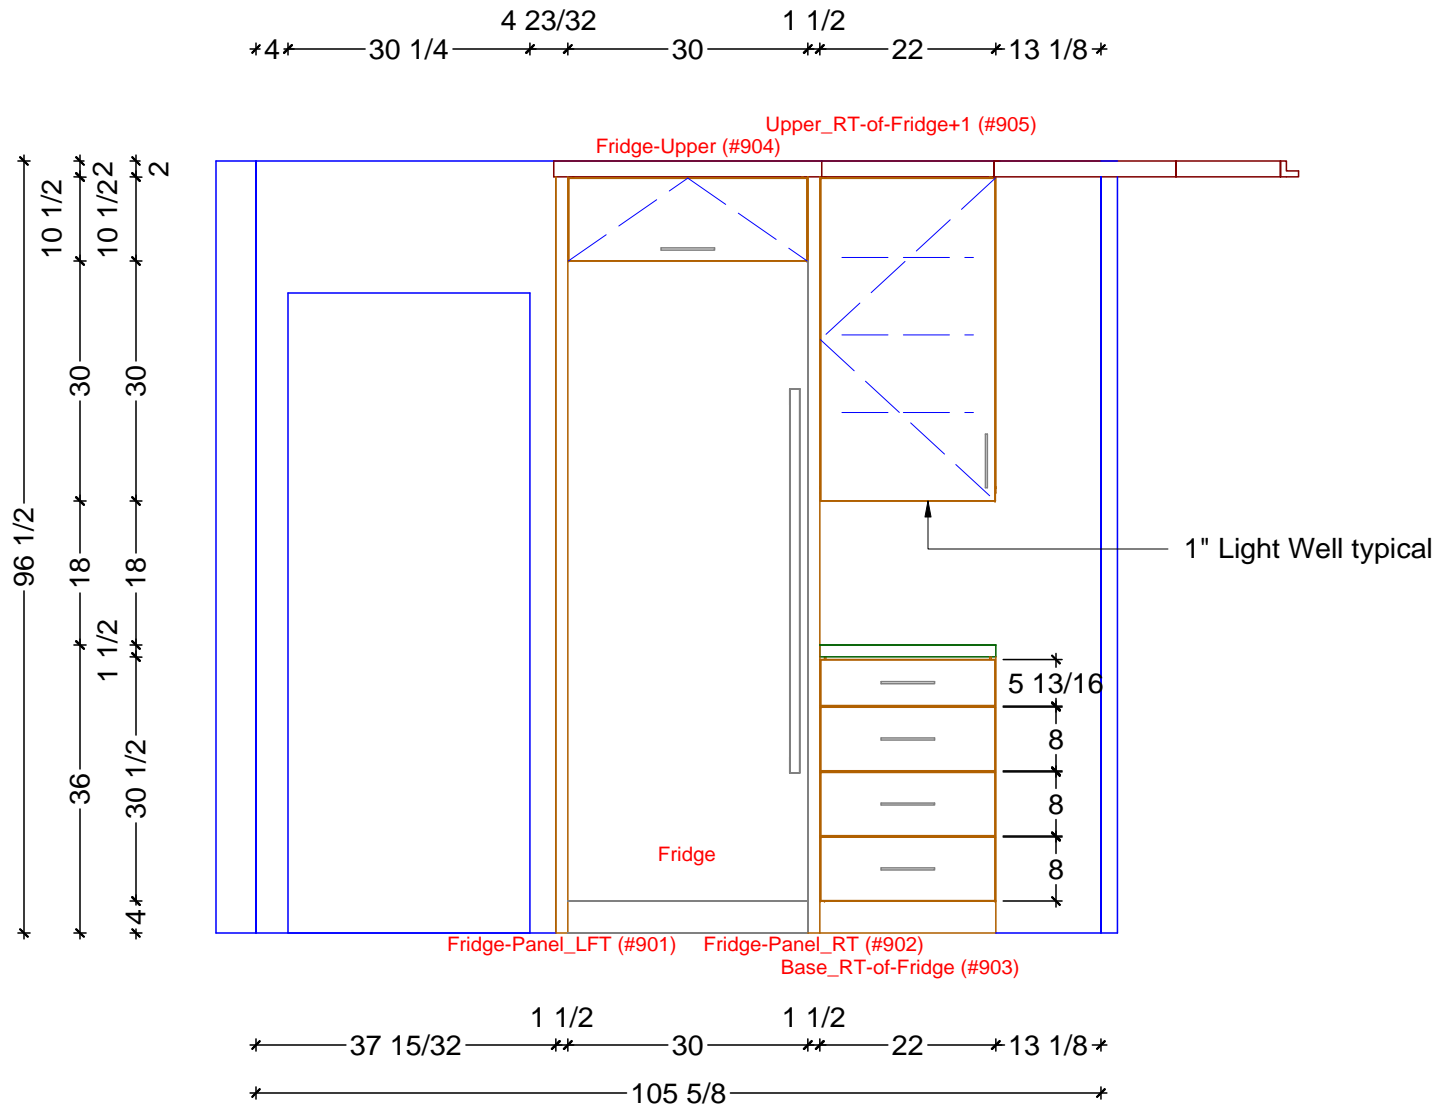

**1** KITCHEN ELEVATION - EAST  
 SCALE: 1/2" = 1' 0"

**Classic Bath Designs, Inc.**  
 11544 Sheldon St., Sun Valley, CA 91352  
 818.767.1144 fax: 818.767.1278

Cust: ODesign for Fox	PO# DWELLING	Scale: As Noted	KITCHEN	<b>K.1</b>
Approved _____	Job: FL-S_PG/PD_MDF:perSample_IntEB:PG	Size: A	Dr By: Brian 10/03/2014	

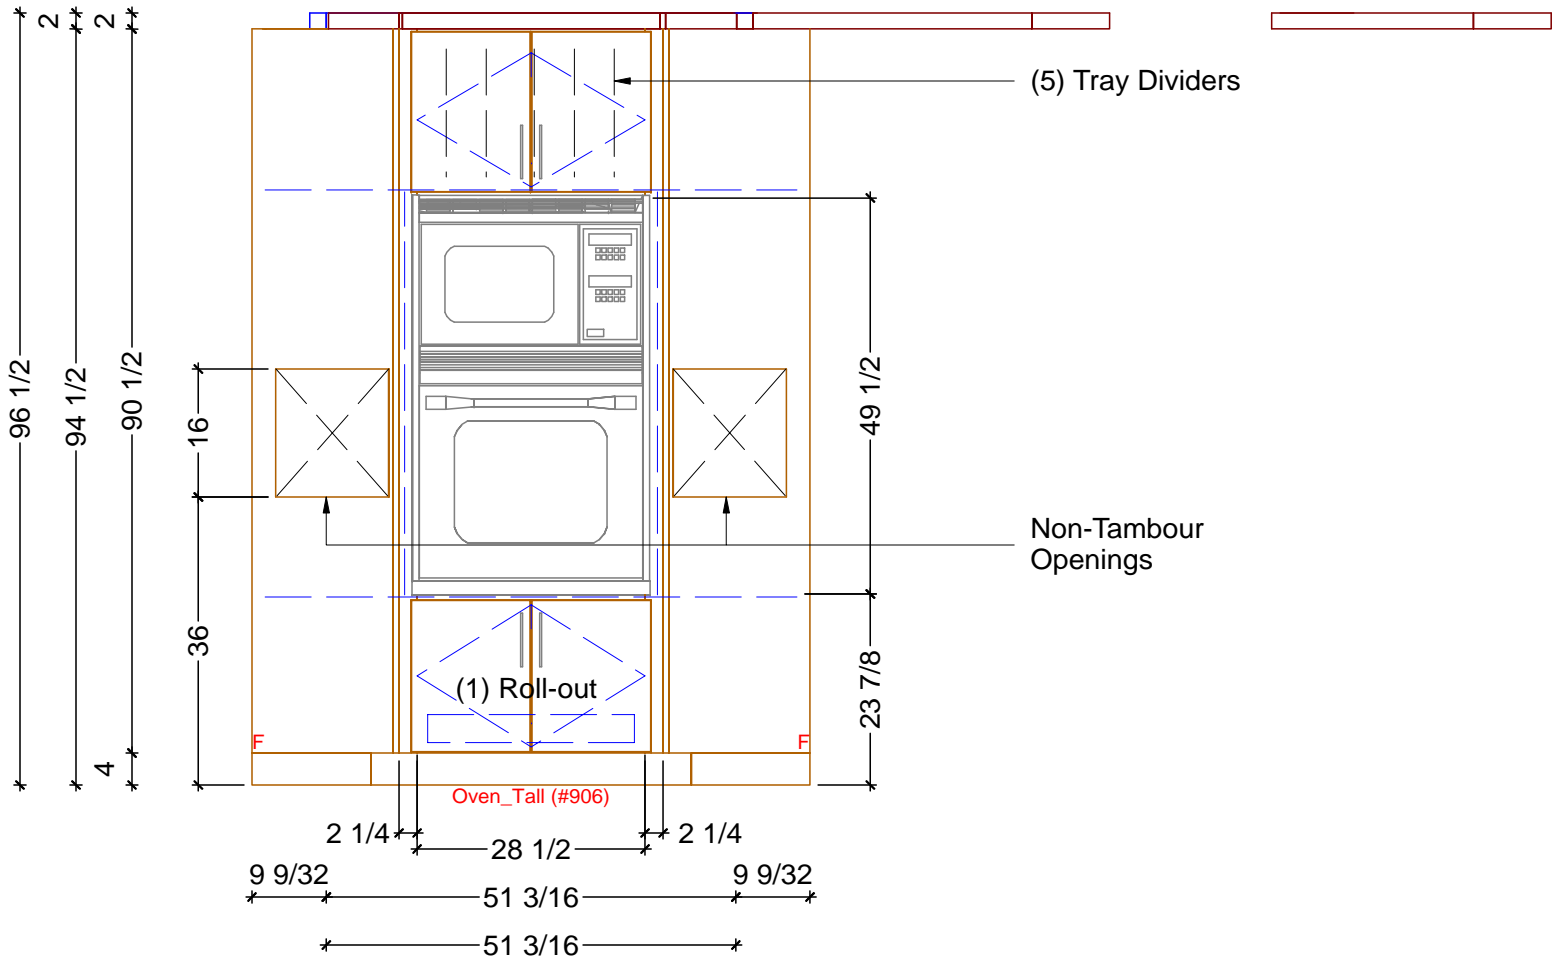


1 KITCHEN ELEVATION - SOUTHEAST  
SCALE: 1/2" = 1' 0"

**Classic Bath Designs, Inc.**  
 11544 Sheldon St., Sun Valley, CA 91352  
 818.767.1144 fax: 818.767.1278



Cust: ODesign for Fox		PO# DWELLING	Scale: As Noted	KITCHEN	K.2
Approved _____	Job: FL-S_PG/PD_MDF:perSample_IntEB:PG	Size: A	Dr By: Brian	10/03/2014	

\* 13 1/8 \*      52 23/32      \* 42 7/8      \* 35 3/16      \* 6 \*      57 3/4 \*

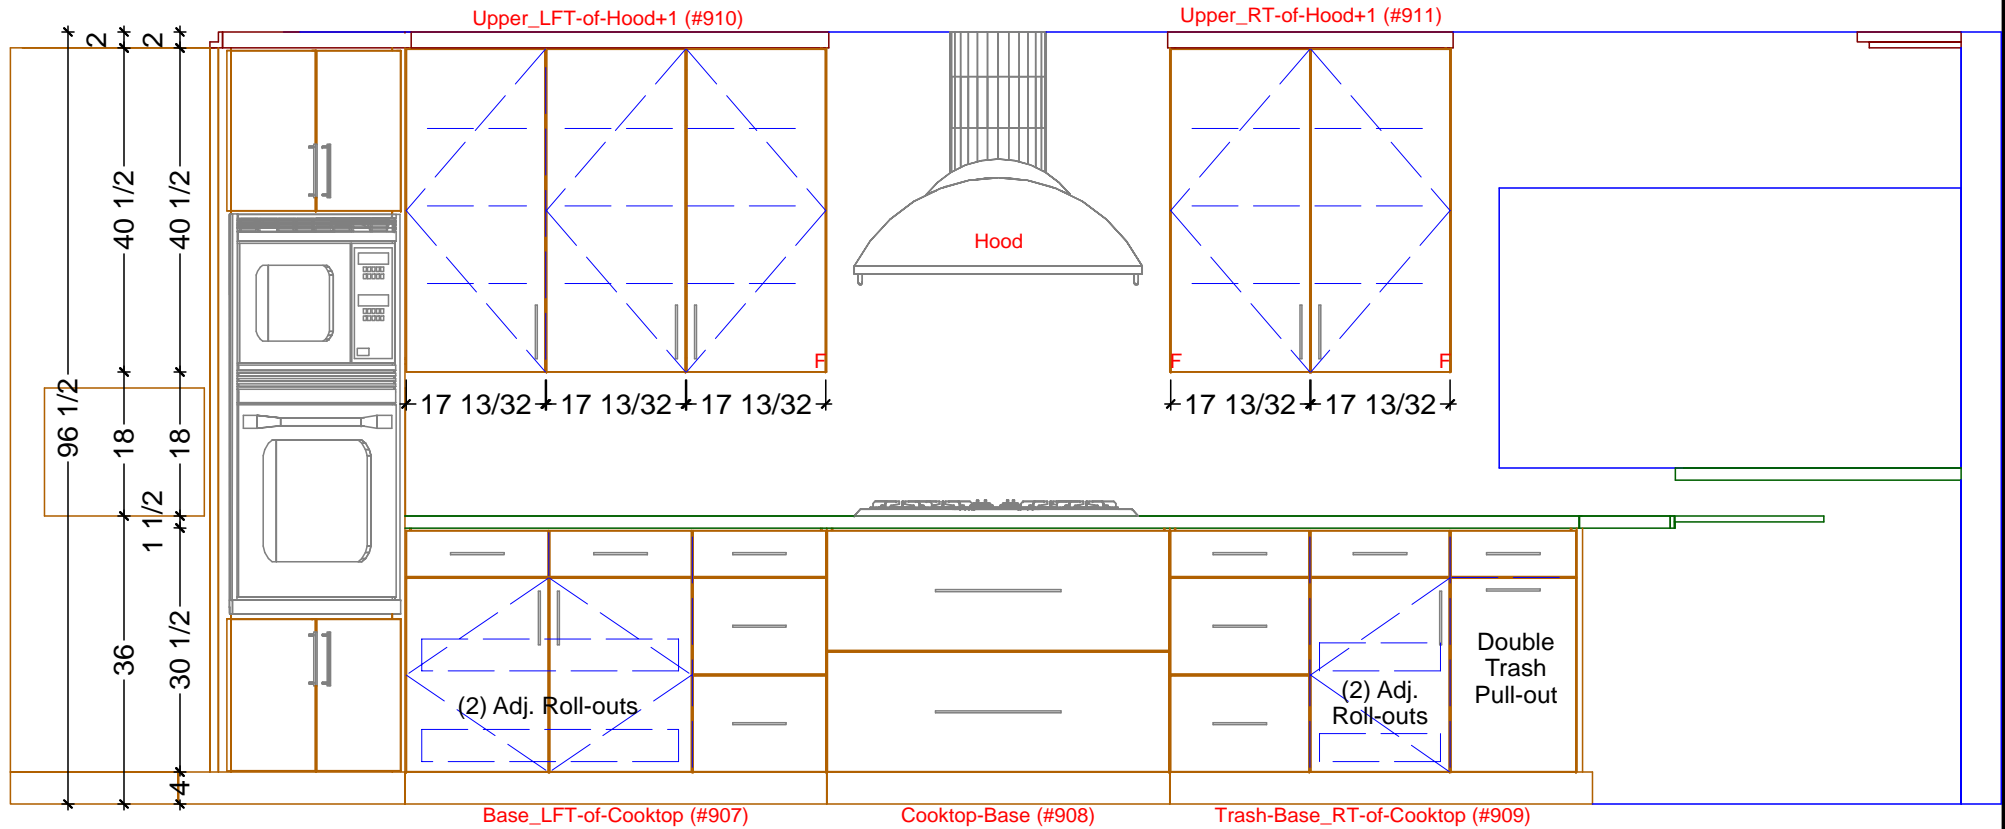

\* 13 1/8 \*      52 23/32      \* 42 7/8      \* 50 27/32      \* 48 3/32 \*

\* 207 21/32 \*

1 KITCHEN ELEVATION - SOUTH  
SCALE: 1/2" = 1' 0"

**Classic Bath Designs, Inc.**  
11544 Sheldon St., Sun Valley, CA 91352  
818.767.1144 fax: 818.767.1278

Cust: ODesign for Fox

PO# DWELLING

Scale: As Noted

KITCHEN

Approved \_\_\_\_\_


Job: FL-S\_PG/PD\_MDF:perSample\_IntEB:PG

Size: A

Dr By: Brian

10/03/2014

K.3

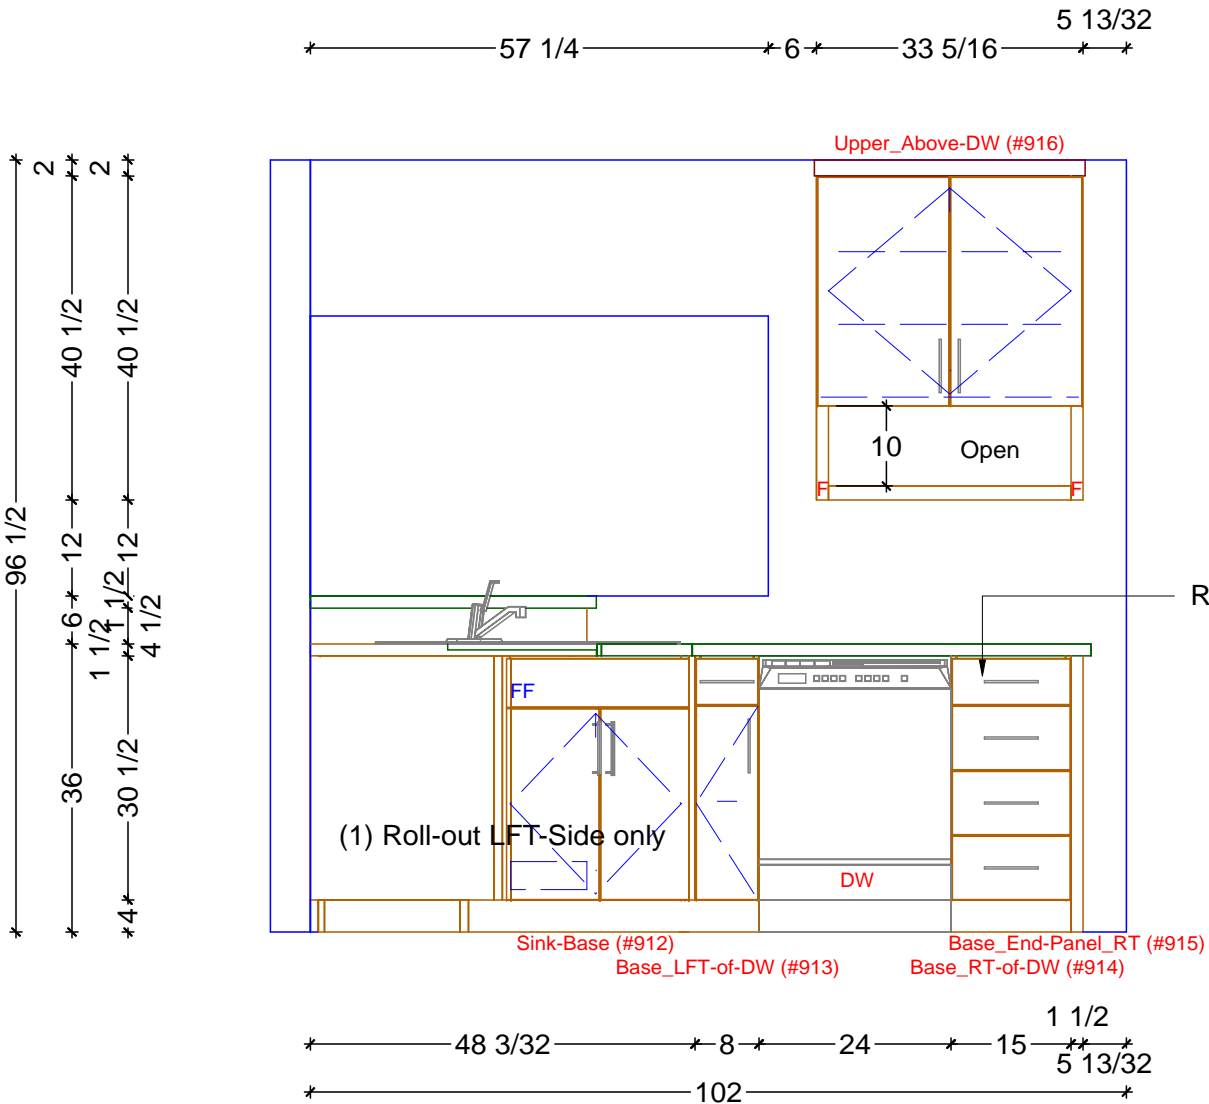


1 KITCHEN ELEVATION - WEST  
 SCALE: 1/2" = 1' 0"

**Classic Bath Designs, Inc.**  
 11544 Sheldon St., Sun Valley, CA 91352  
 818.767.1144 fax: 818.767.1278

Cust: ODesign for Fox	PO# DWELLING	Scale: As Noted	KITCHEN	K.4
Approved _____	Job: FL-S_PG/PD_MDF:perSample_IntEB:PG	Size: A	Dr By: Brian 10/03/2014	


\* 96 1/2 \*  
 \* 6 \*  
 \* 54 1/2 \*  
 \* 1 1/4 \*  
 \* 30 1/2 \*  
 \* 4 1/2 \*

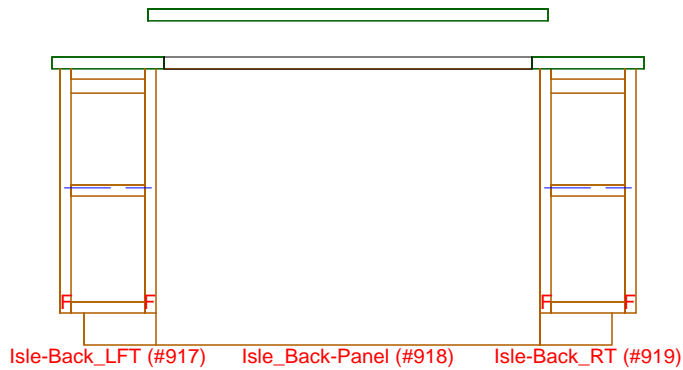

\* 12 \*      48      \* 12 \*  
 \* 72 \*

**1** KITCHEN ELEVATION - ISLE FACING SOUTH  
 SCALE: 1/2" = 1' 0"

\* 96 1/2 \*  
 \* 60 1/2 \*  
 \* 1 1/2 \*  
 \* 36 \*  
 \* 30 1/2 \*

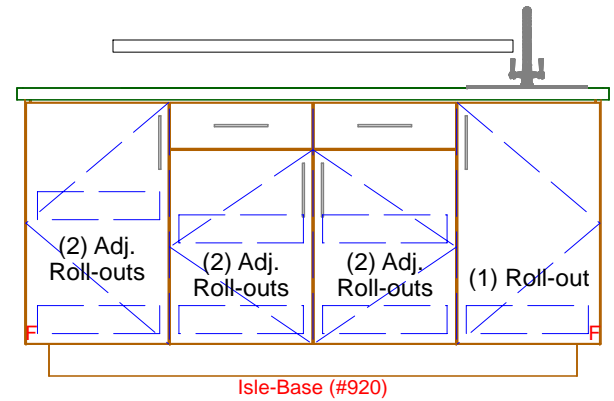

\* 72 \*  
 \* 72 \*

**2** KITCHEN ELEVATION - ISLE FACING NORTH  
 SCALE: 1/2" = 1' 0"

**Classic Bath Designs, Inc.**  
 11544 Sheldon St., Sun Valley, CA 91352  
 818.767.1144 fax: 818.767.1278



Cust: ODesign for Fox

PO# DWELLING

Scale: As Noted

KITCHEN

Approved \_\_\_\_\_

Job: FL-S\_PG/PD\_MDF:perSample\_IntEB:PG

Size: A

Dr By: Brian

10/03/2014

**K.5**



**Classic Bath Designs, Inc.**  
 11544 Sheldon St., Sun Valley, CA 91352  
 818.767.1144 fax: 818.767.1278



Cust: ODesign for Fox	PO# DWELLING	Scale: As Noted	KITCHEN	Rndr
Approved _____	Job: FL-S_PG/PG_MDF:perSample_IntEB:PG	Size: A	Dr By: Brian	



**Classic Bath Designs, Inc.**  
 11544 Sheldon St., Sun Valley, CA 91352  
 818.767.1144 fax: 818.767.1278



Cust: ODesign for Fox		PO# DWELLING	Scale: As Noted	KITCHEN	Rndr
Approved _____	Job: FL-S_PG/PD_MDF:perSample_IntEB:PG	Size: A	Dr By: Brian	10/03/2014	





**Classic Bath Designs, Inc.**  
 11544 Sheldon St., Sun Valley, CA 91352  
 818.767.1144 fax: 818.767.1278



Cust: ODesign for Fox		PO# DWELLING	Scale: As Noted	KITCHEN	
Approved _____	Job: FL-S_PG/PG_MDF:perSample_IntEB:PG		Size: A	Dr By: Brian	10/03/2014

**Rndr**



**Classic Bath Designs, Inc.**  
 11544 Sheldon St., Sun Valley, CA 91352  
 818.767.1144 fax: 818.767.1278



Cust: ODesign for Fox		PO# DWELLING	Scale: As Noted	KITCHEN	Rndr
Approved _____	Job: FL-S_PG/PG_MDF:perSample_IntEB:PG	Size: A	Dr By: Brian	10/03/2014	