
 KITCHEN CABINETRY FLOOR PLAN
SCALE: 3/8" = 1' 0"

Classic Bath Designs, Inc.
11544 Sheldon St., Sun Valley, CA 91352
818.767.1144 fax: 818.767.1278


Cust: ODesign for Fox	PO# DWELLING	Scale: As Noted	KITCHEN	K.0
Approved _____	Job: FL-S_PreFIN/ChryQRTR:perSample_IntEB:PreFIN	Size: A	Dr By: Brian 10/17/2014	

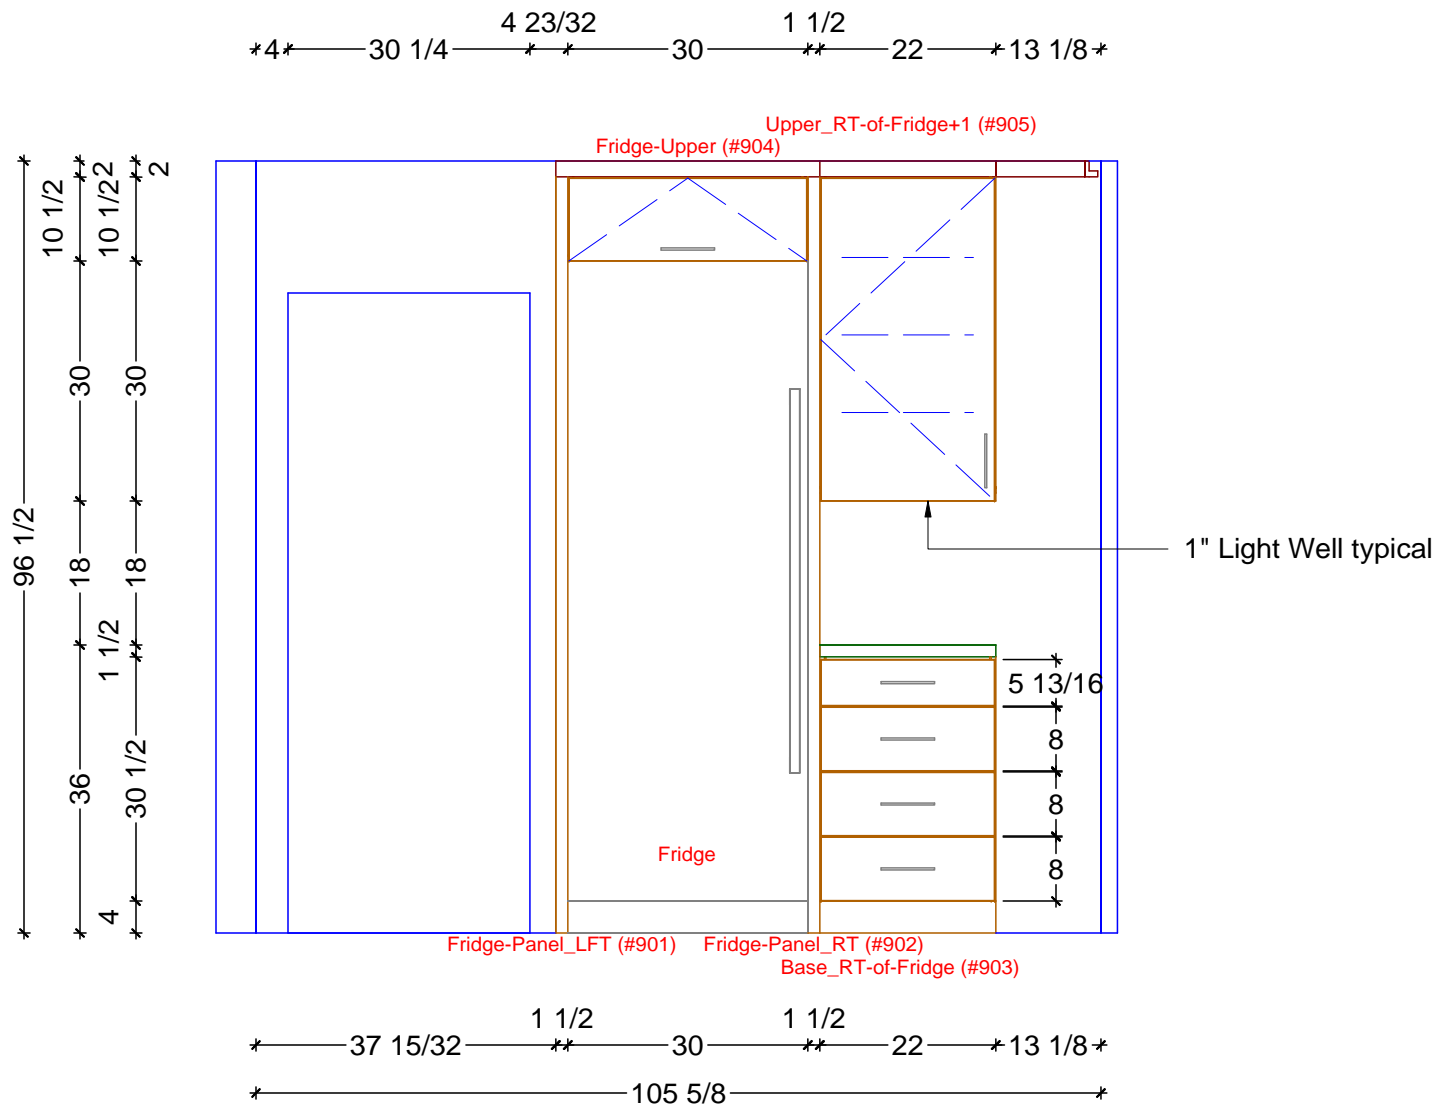

1 KITCHEN ELEVATION - EAST
 SCALE: 1/2" = 1' 0"

Classic Bath Designs, Inc.
 11544 Sheldon St., Sun Valley, CA 91352
 818.767.1144 fax: 818.767.1278

Cust: ODesign for Fox	PO# DWELLING	Scale: As Noted	KITCHEN	K.1
Approved _____	Job: FL-S_PreFIN/ChryQRTR:perSample_IntEB:PreFIN	Size: A	Dr By: Brian 10/17/2014	

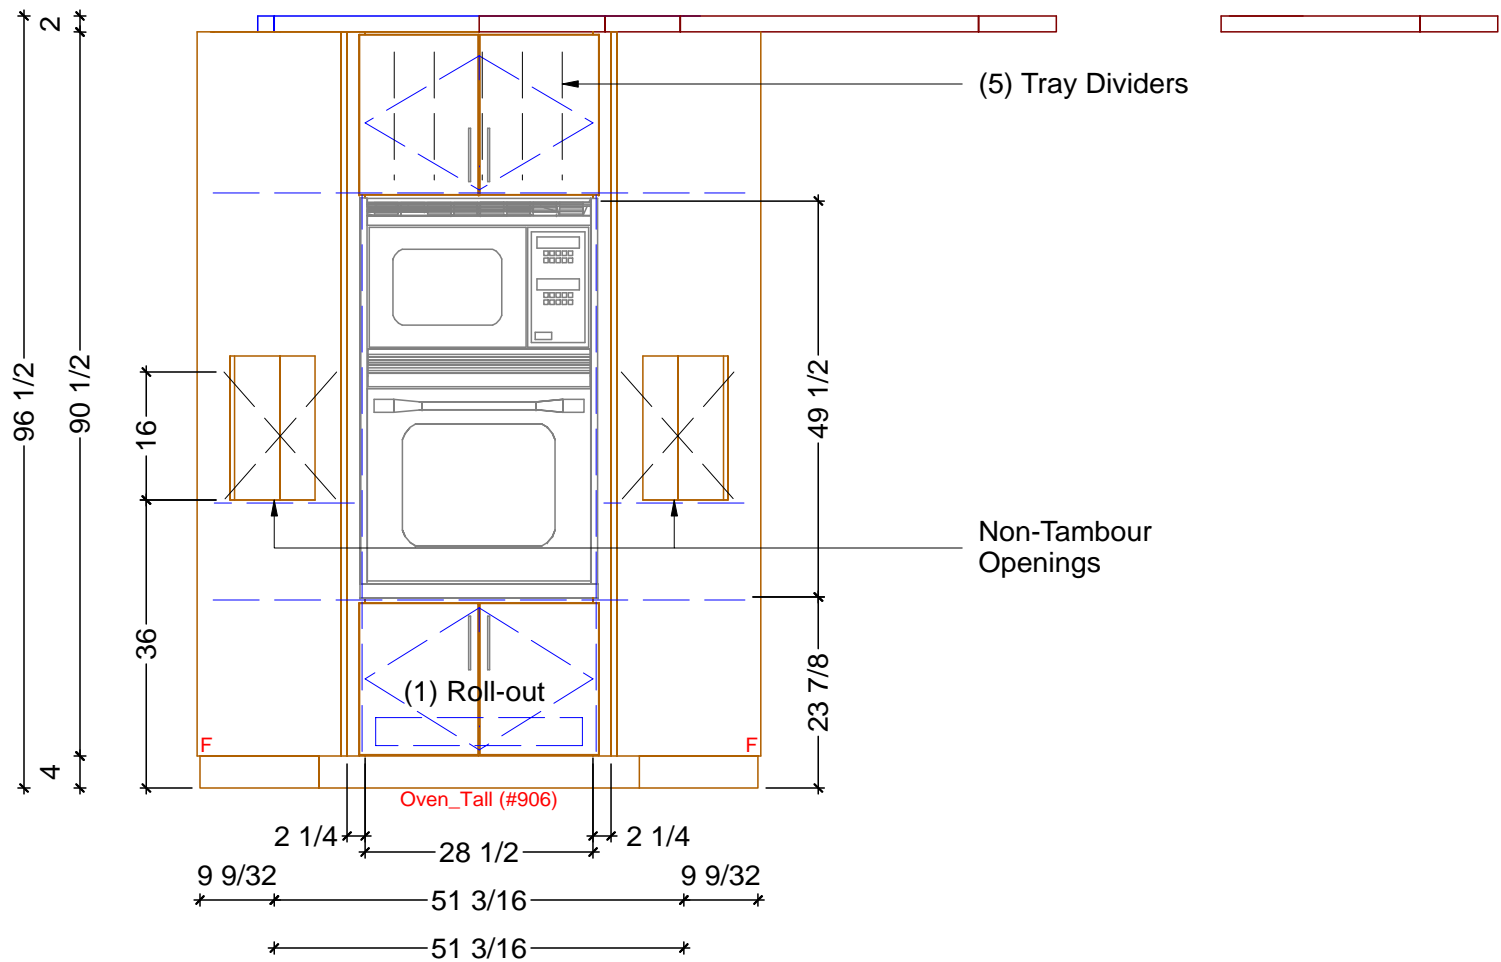


1 KITCHEN ELEVATION - SOUTHEAST
 SCALE: 1/2" = 1' 0"

Classic Bath Designs, Inc.
 11544 Sheldon St., Sun Valley, CA 91352
 818.767.1144 fax: 818.767.1278

Cust: ODesign for Fox	PO# DWELLING	Scale: As Noted	KITCHEN	K.2
Approved _____	Job: FL-S_PreFIN/ChryQRTR:perSample_IntEB:PreFIN	Size: A	Dr By: Brian 10/17/2014	

* 13 1/8 * 52 23/32 * 42 7/8 * 35 3/16 * 6 * 57 3/4 *

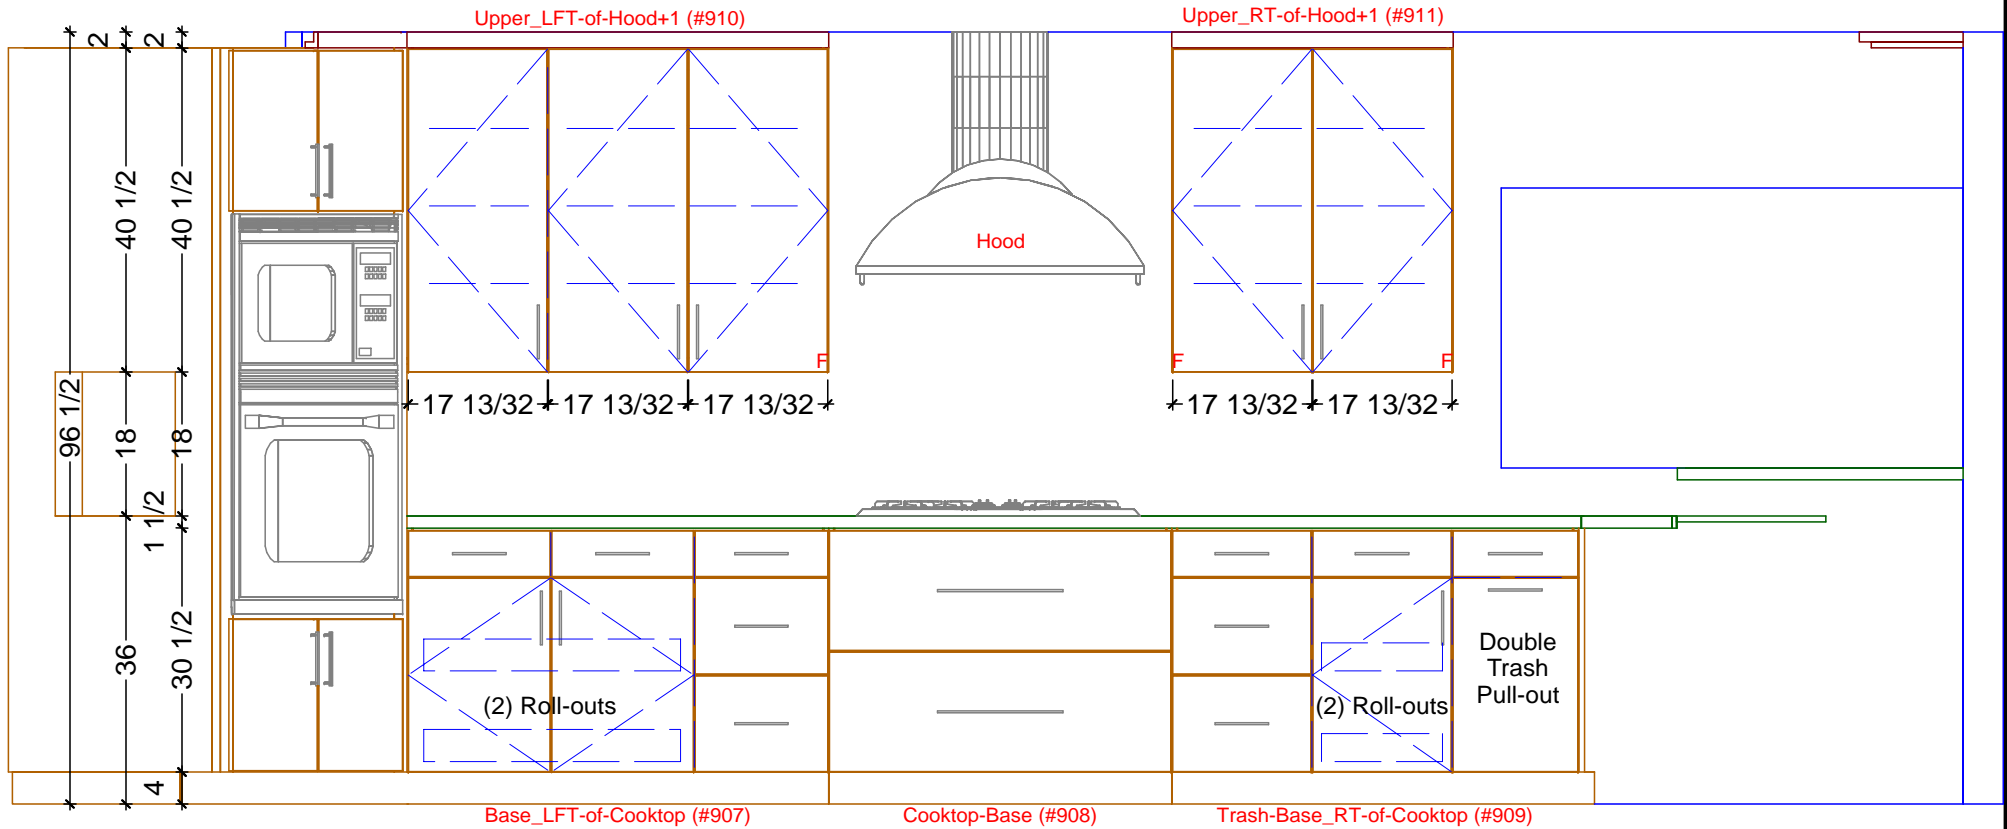


* 13 1/8 * 52 23/32 * 42 7/8 * 50 27/32 * 48 3/32 *

* 207 21/32 *

1 KITCHEN ELEVATION - SOUTH
SCALE: 1/2" = 1' 0"

Classic Bath Designs, Inc.
11544 Sheldon St., Sun Valley, CA 91352
818.767.1144 fax: 818.767.1278

Cust: ODesign for Fox	PO# DWELLING	Scale: As Noted	KITCHEN	K.3
Approved _____	Job: FL-S_PreFIN/ChryQRTR:perSample_IntEB:PreFIN	Size: A	Dr By: Brian 10/17/2014	

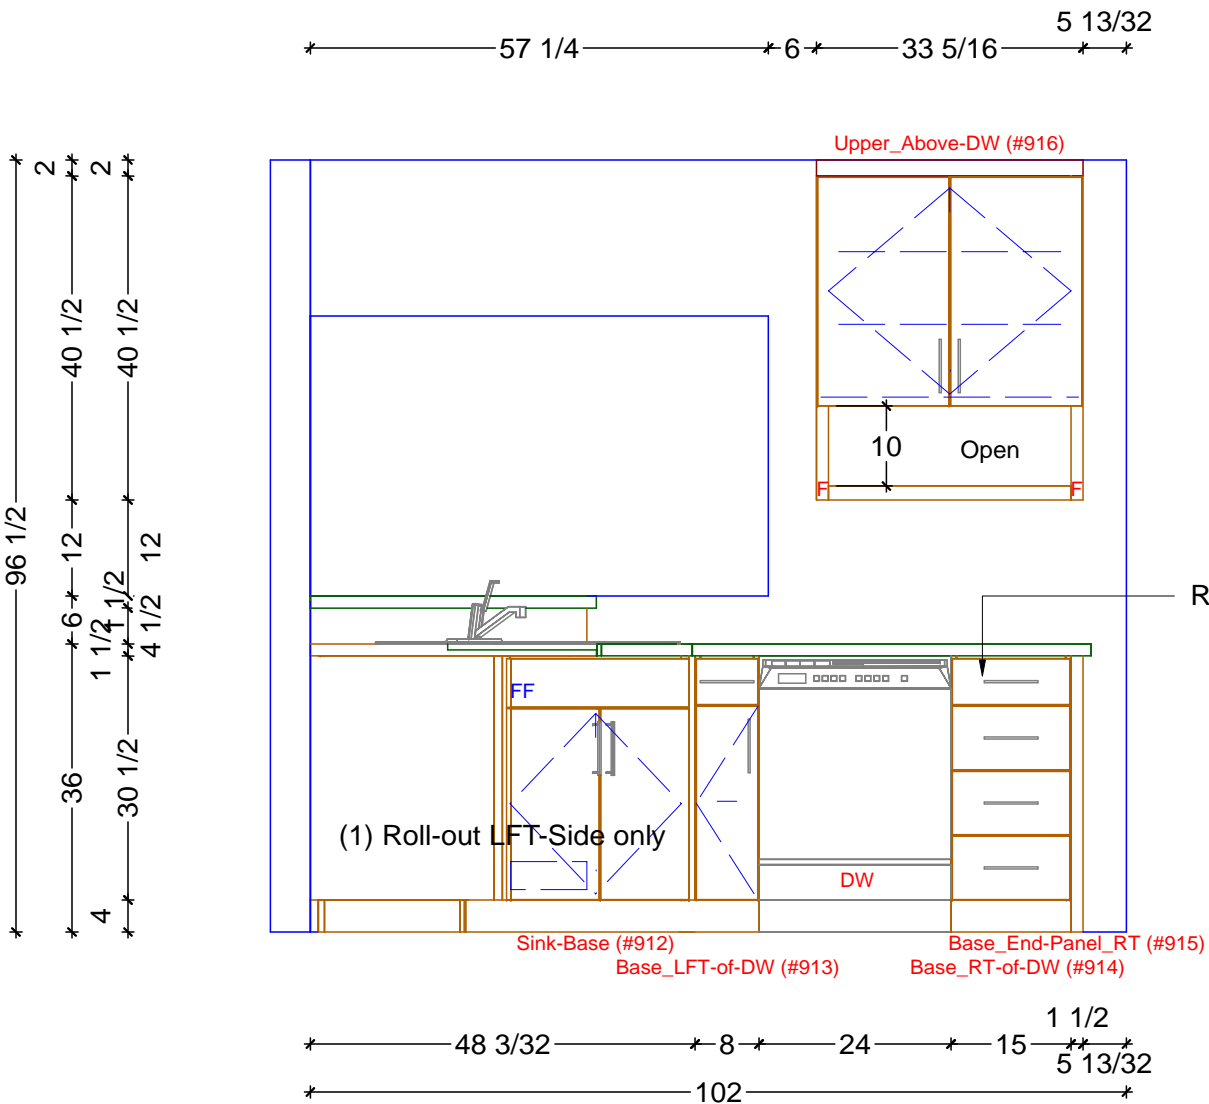


1 KITCHEN ELEVATION - WEST
SCALE: 1/2" = 1' 0"

Classic Bath Designs, Inc.
11544 Sheldon St., Sun Valley, CA 91352
818.767.1144 fax: 818.767.1278



Cust: ODesign for Fox	PO# DWELLING	Scale: As Noted	KITCHEN	K.4
Approved _____	Job: FL-S_PreFIN/ChryQRTR:perSample_IntEB:PreFIN	Size: A	Dr By: Brian 10/17/2014	


* 96 1/2 *
 * 6 *
 * 54 1/2 *
 * 1 1/2 *
 * 4 *
 * 30 1/2 *
 * 4 1/2 *

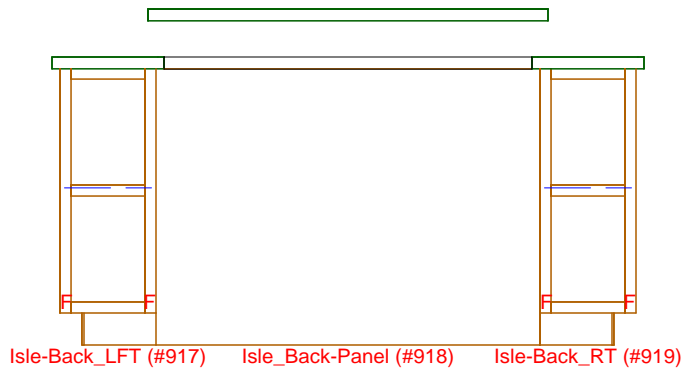

* 12 * 48 * 12 *
 * 72 *

1 KITCHEN ELEVATION - ISLE FACING SOUTH
 SCALE: 1/2" = 1' 0"

* 96 1/2 *
 * 60 1/2 *
 * 1 1/2 *
 * 36 *
 * 4 *
 * 30 1/2 *

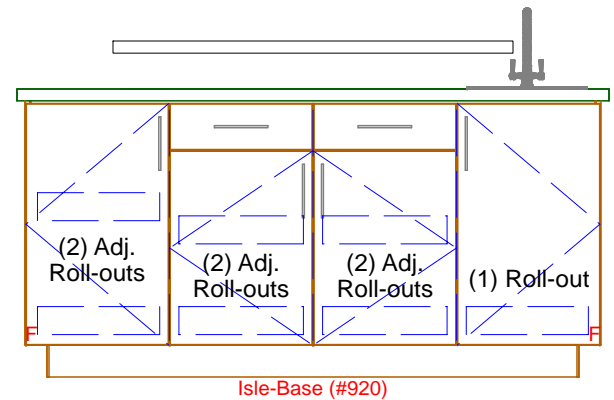

* 72 *
 * 72 *

2 KITCHEN ELEVATION - ISLE FACING NORTH
 SCALE: 1/2" = 1' 0"

Classic Bath Designs, Inc.
 11544 Sheldon St., Sun Valley, CA 91352
 818.767.1144 fax: 818.767.1278



Cust: ODesign for Fox

PO# DWELLING

Scale: As Noted

KITCHEN

Approved _____

Job: FL-S_PreFIN/ChryQRTR:perSample_IntEB:PreFIN

Size: A

Dr By: Brian

10/17/2014

K.5



Classic Bath Designs, Inc.
 11544 Sheldon St., Sun Valley, CA 91352
 818.767.1144 fax: 818.767.1278



Cust: ODesign for Fox		PO# DWELLING	Scale: As Noted	KITCHEN
Approved _____	Job: FL-S_PreFIN/ChryQRTR:perSample_IntEB:PreFIN		Size: A	Dr By: Brian 10/17/2014

Rndr



Classic Bath Designs, Inc.
 11544 Sheldon St., Sun Valley, CA 91352
 818.767.1144 fax: 818.767.1278



Cust: ODesign for Fox		PO# DWELLING	Scale: As Noted	KITCHEN	Rndr
Approved _____	Job: FL-S_PreFIN/ChryQRTR:perSample_IntEB:PreFIN		Size: A	Dr By: Brian	



Classic Bath Designs, Inc.
 11544 Sheldon St., Sun Valley, CA 91352
 818.767.1144 fax: 818.767.1278



Cust: ODesign for Fox		PO# DWELLING	Scale: As Noted	KITCHEN
Approved _____	Job: FL-S_PreFIN/ChryQRTR:perSample_IntEB:PreFIN	Size: A	Dr By: Brian	10/17/2014

Rndr



Classic Bath Designs, Inc.
 11544 Sheldon St., Sun Valley, CA 91352
 818.767.1144 fax: 818.767.1278



Cust: ODesign for Fox		PO# DWELLING	Scale: As Noted	KITCHEN
Approved _____	Job: FL-S_PreFIN/ChryQRTR:perSample_IntEB:PreFIN		Size: A	Dr By: Brian 10/17/2014

Rndr