



**CLOSET-HIS-HERS CABINETRY FLOOR PLAN**  
 SCALE: 3/8" = 1' 0"

**Classic Bath Designs, Inc.**  
 11544 Sheldon St., Sun Valley, CA 91352  
 818.767.1144 fax: 818.767.1278

Cust: Paul--Tuscany		PO# CLOSET-His-Hers	Scale: As Noted	CLOSET-His-Hers	
Approved _____	Job: FL-S_MIWh/MIWh_IntEB:MIWh_MITex-Plaques	Size: A	Dr By: Brian	08/09/2016	<b>Cl.0</b>

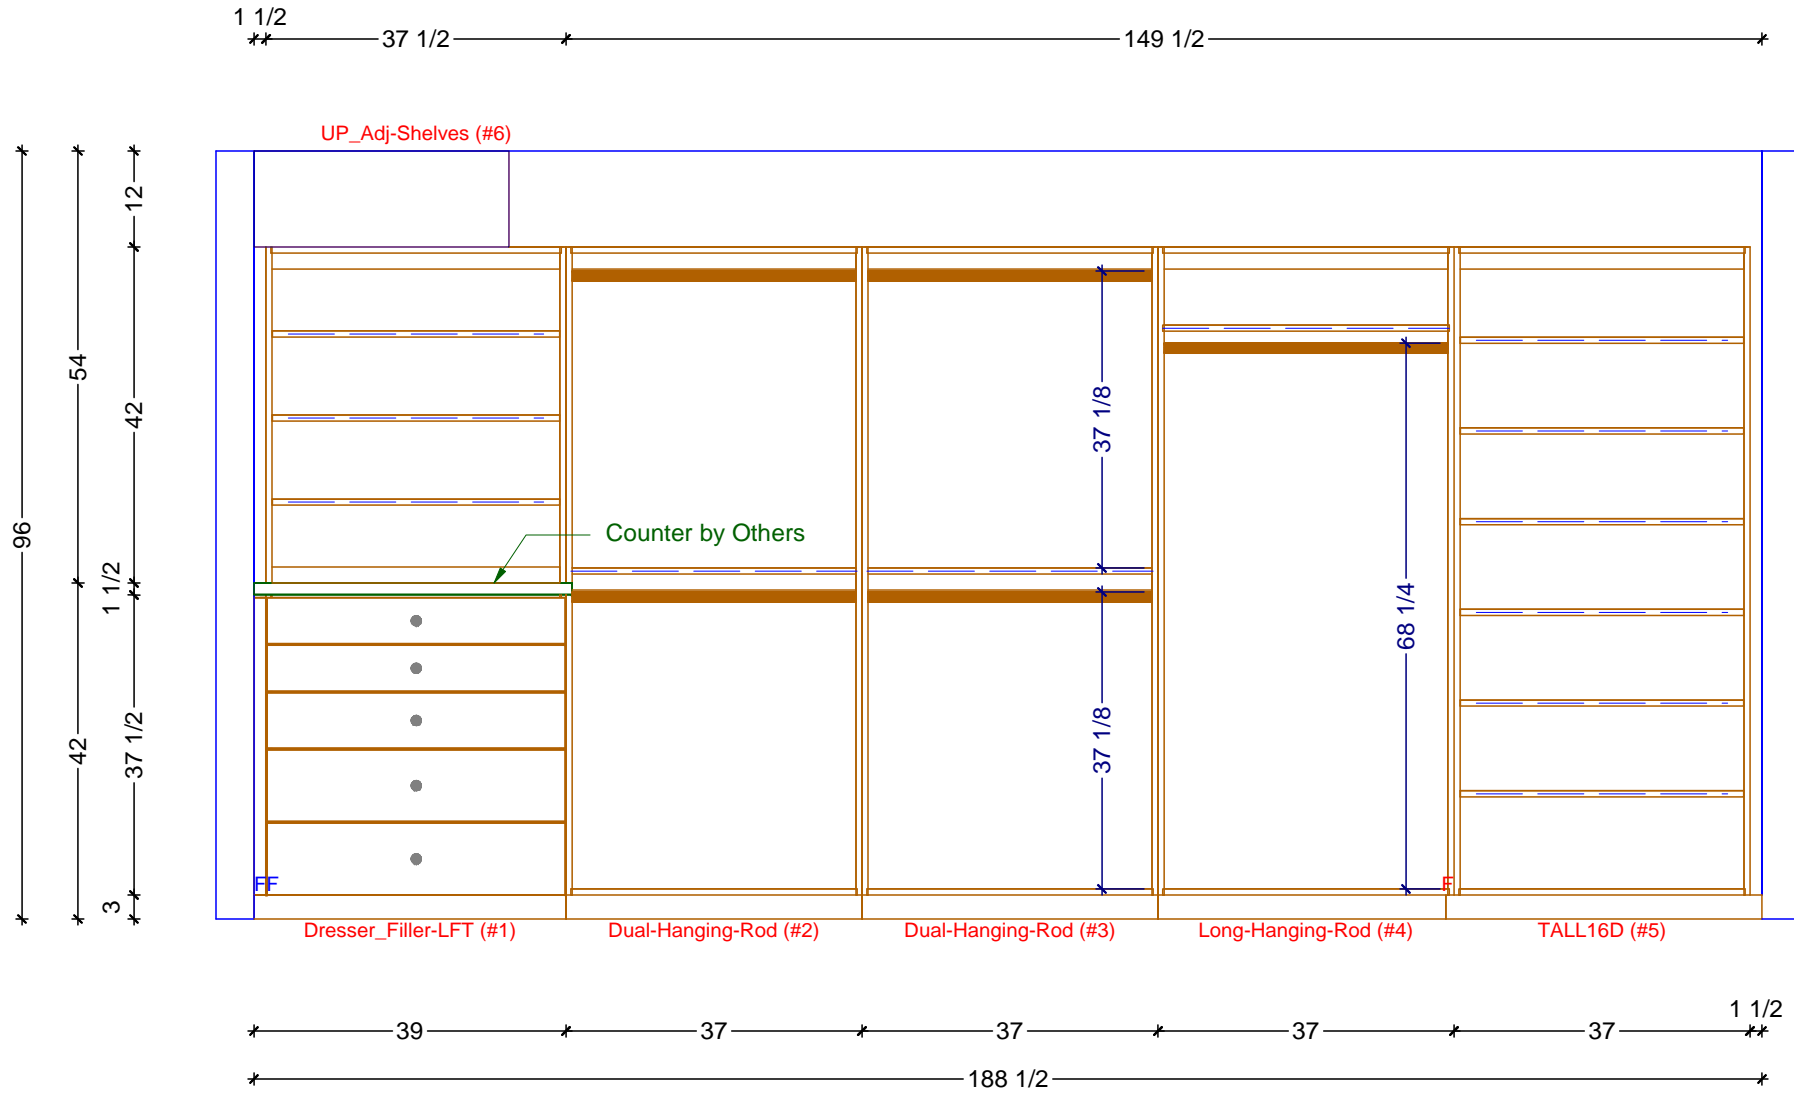


1 CLOSET ELEVATION - LEFT UPON ENTRY  
SCALE: 1/2" = 1' 0"

**Classic Bath Designs, Inc.**  
 11544 Sheldon St., Sun Valley, CA 91352  
 818.767.1144 fax: 818.767.1278

Cust: Paul--Tuscany	PO# CLOSET-His-Hers	Scale: As Noted	CLOSET-His-Hers
Approved _____	Job: FL-S_MIWWh/MIWh_IntEB:MIWh_MITex-Plaques	Size: A	Dr By: Brian 08/09/2016

CI.1

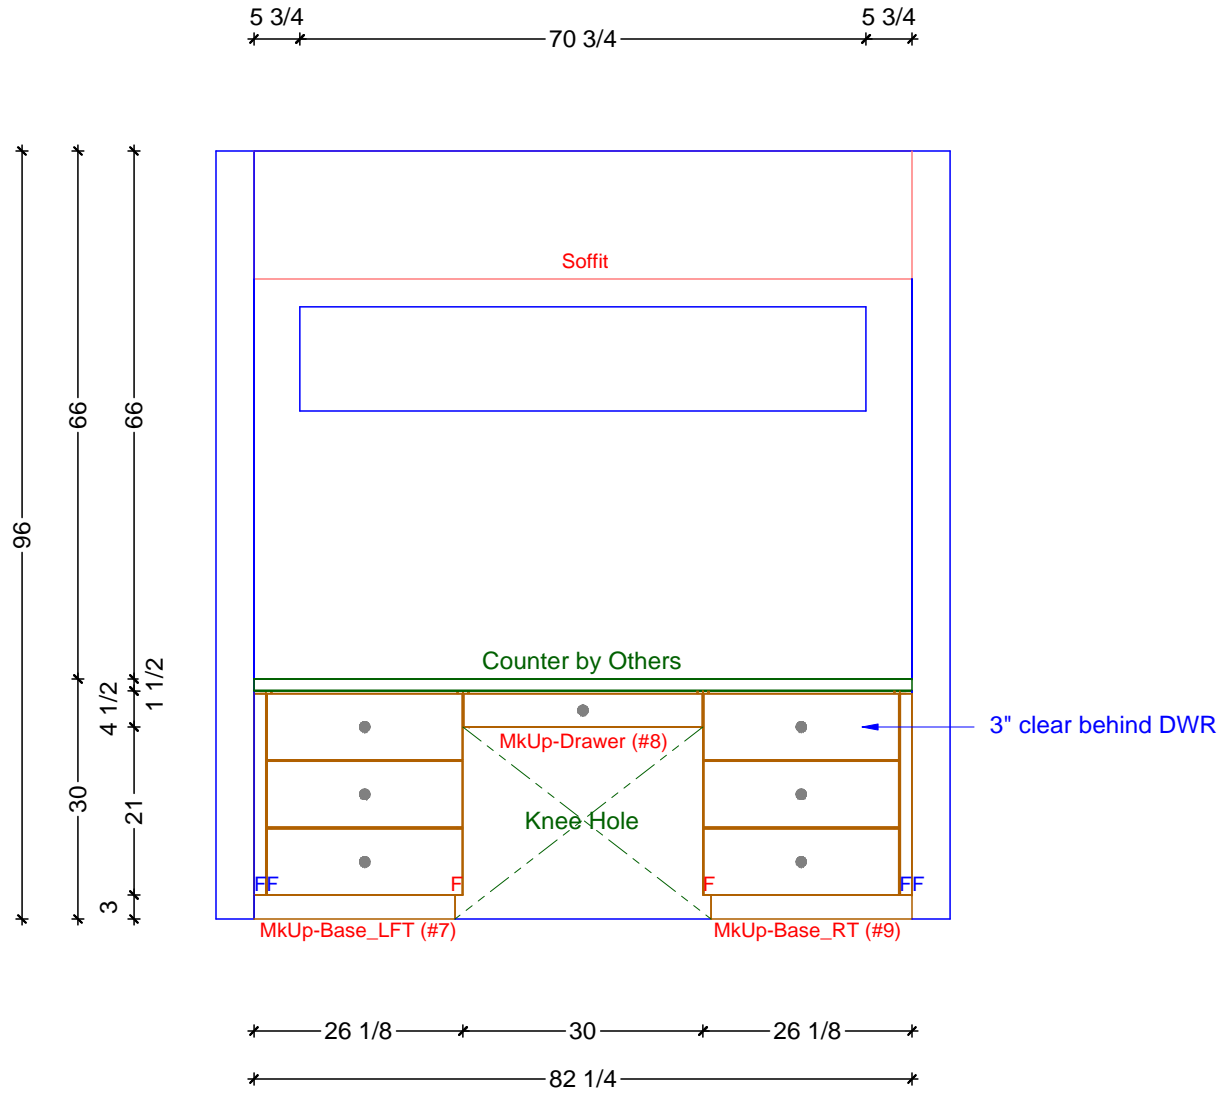


1 CLOSET ELEVATION - MAKE UP DESK  
SCALE: 1/2" = 1' 0"

**Classic Bath Designs, Inc.**  
 11544 Sheldon St., Sun Valley, CA 91352  
 818.767.1144 fax: 818.767.1278

Cust: Paul--Tuscany	PO# CLOSET-His-Hers	Scale: As Noted	CLOSET-His-Hers
Approved _____	Job: FL-S_MIWWh/MIWh_IntEB:MIWh_MITex-Plaques	Size: A	Dr By: Brian      08/09/2016

**Cl.2**

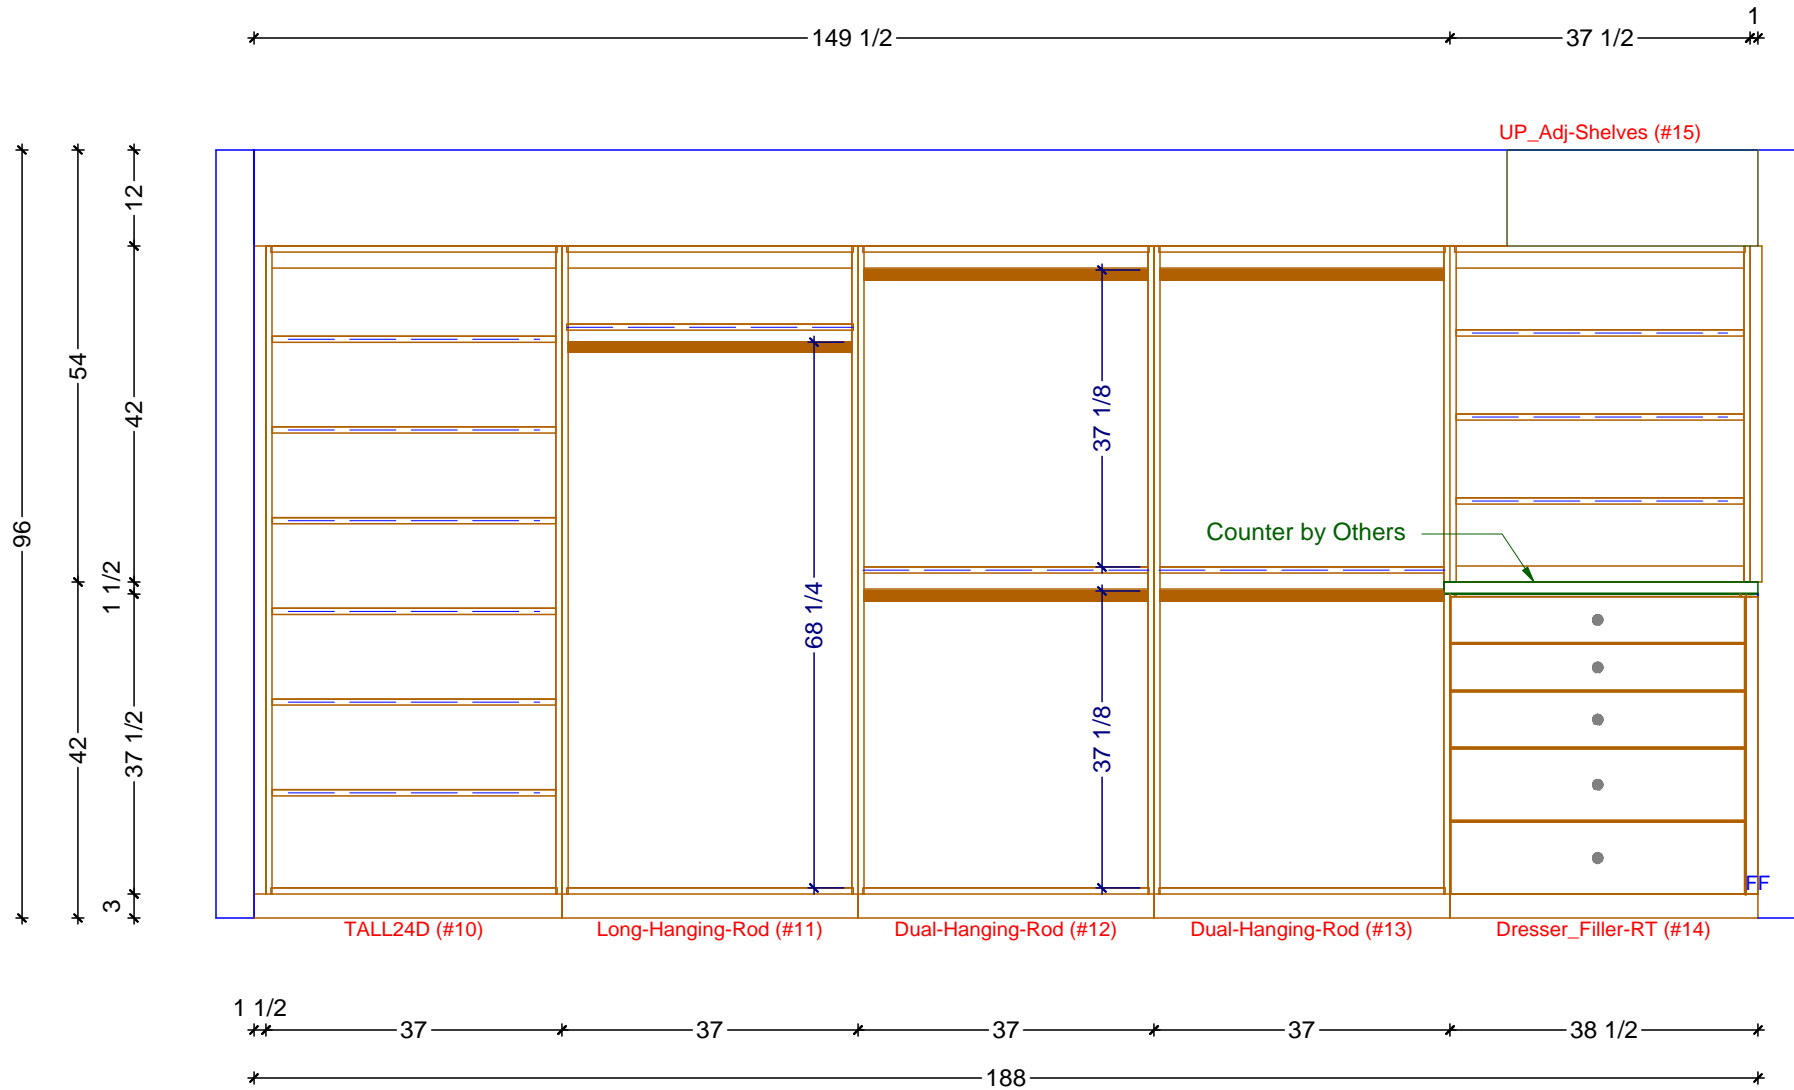

1

CLOSET ELEVATION - RIGHT UPON ENTRY



SCALE: 1/2" = 1' 0"

**Classic Bath Designs, Inc.**  
 11544 Sheldon St., Sun Valley, CA 91352  
 818.767.1144 fax: 818.767.1278



Cust: Paul--Tuscany		PO# CLOSET-His-Hers	Scale: As Noted	CLOSET-His-Hers	
Approved _____	Job: FL-S_MIWWh/MIWh_IntEB:MIWh_MITex-Plaques	Size: A	Dr By: Brian	08/09/2016	

Cl.3

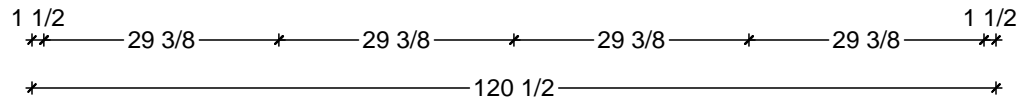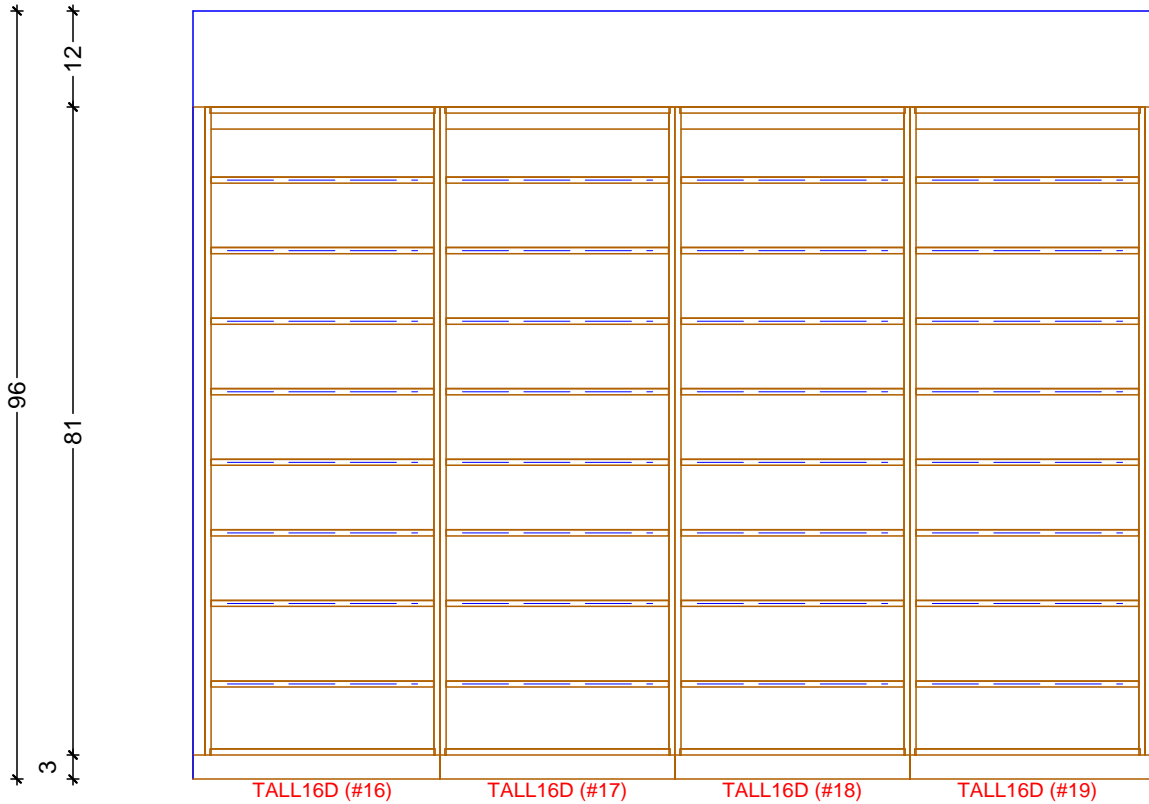



**1** CLOSET ELEVATION - LEFT SIDE OF ISLE  
SCALE: 1/2" = 1' 0"

**Classic Bath Designs, Inc.**  
11544 Sheldon St., Sun Valley, CA 91352  
818.767.1144 fax: 818.767.1278



Cust: Paul--Tuscany	PO# CLOSET-His-Hers	Scale: As Noted	CLOSET-His-Hers
Approved _____	Job: FL-S_MIWWh/MIWh_IntEB:MIWh_MITex-Plaques	Size: A	Dr By: Brian 08/09/2016

**Cl.4**

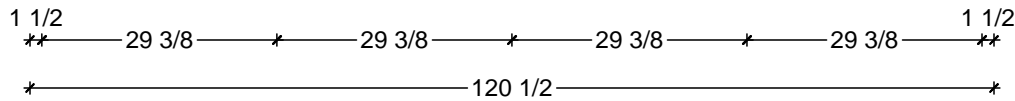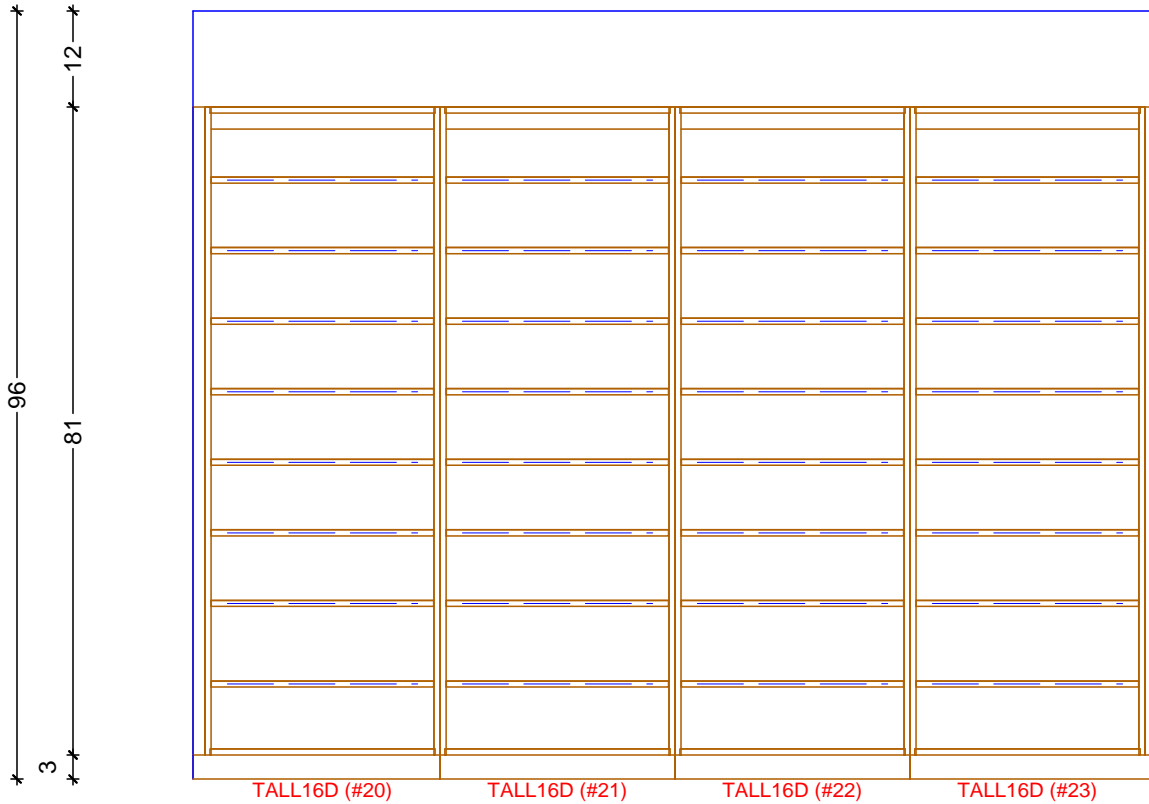

**1** CLOSET ELEVATION - RIGHT SIDE OF ISLE  
SCALE: 1/2" = 1' 0"

**Classic Bath Designs, Inc.**  
11544 Sheldon St., Sun Valley, CA 91352  
818.767.1144 fax: 818.767.1278



Cust: Paul--Tuscany	PO# CLOSET-His-Hers	Scale: As Noted	CLOSET-His-Hers
Approved _____	Job: FL-S_MIWWh/MIWh_IntEB:MIWh_MITex-Plaques	Size: A	Dr By: Brian 08/09/2016

**Cl.5**



**Classic Bath Designs, Inc.**  
 11544 Sheldon St., Sun Valley, CA 91352  
 818.767.1144 fax: 818.767.1278



Cust: Paul--Tuscany	PO# CLOSET-His-Hers	Scale: As Noted	CLOSET-His-Hers	<b>Rndr</b>
Approved _____	Job: FL-S_MIWWh/MIWh_IntEB:MIWh_MITex-Plaques	<b>Size: A</b>	Dr By: Brian	



**Classic Bath Designs, Inc.**  
 11544 Sheldon St., Sun Valley, CA 91352  
 818.767.1144 fax: 818.767.1278



Cust: Paul--Tuscany	PO# CLOSET-His-Hers	Scale: As Noted	CLOSET-His-Hers	
Approved _____	Job: FL-S_MIWWh/MIWh_IntEB:MIWh_MITex-Plaques	Size: A	Dr By: Brian	08/09/2016

Rndr





**Classic Bath Designs, Inc.**  
 11544 Sheldon St., Sun Valley, CA 91352  
 818.767.1144 fax: 818.767.1278



Cust: Paul--Tuscany	PO# CLOSET-His-Hers	Scale: As Noted	CLOSET-His-Hers	
Approved _____	Job: FL-S_MIWWh/MIWh_IntEB:MIWh_MITex-Plaques	Size: A	Dr By: Brian	08/09/2016

**Rndr**



**Classic Bath Designs, Inc.**  
 11544 Sheldon St., Sun Valley, CA 91352  
 818.767.1144 fax: 818.767.1278



Cust: Paul--Tuscany	PO# CLOSET-His-Hers	Scale: As Noted	CLOSET-His-Hers	<b>Rndr</b>
Approved _____	Job: FL-S_MIWWh/MIWh_IntEB:MIWh_MITex-Plaques	<b>Size: A</b>	Dr By: Brian	