



CLOSET-HIS-HERS CABINETRY FLOOR PLAN
 SCALE: 3/8" = 1' 0"

Classic Bath Designs, Inc.
 11544 Sheldon St., Sun Valley, CA 91352
 818.767.1144 fax: 818.767.1278



Cust: Paul--Tuscany		PO# CLOSET-His-Hers	Scale: As Noted	CLOSET-His-Hers		Cl.0
Approved _____	Job: FL-S_MIWh/MIWh_IntEB:MIWh_MITex-Plaques	Size: A	Dr By: Brian	08/18/2016		

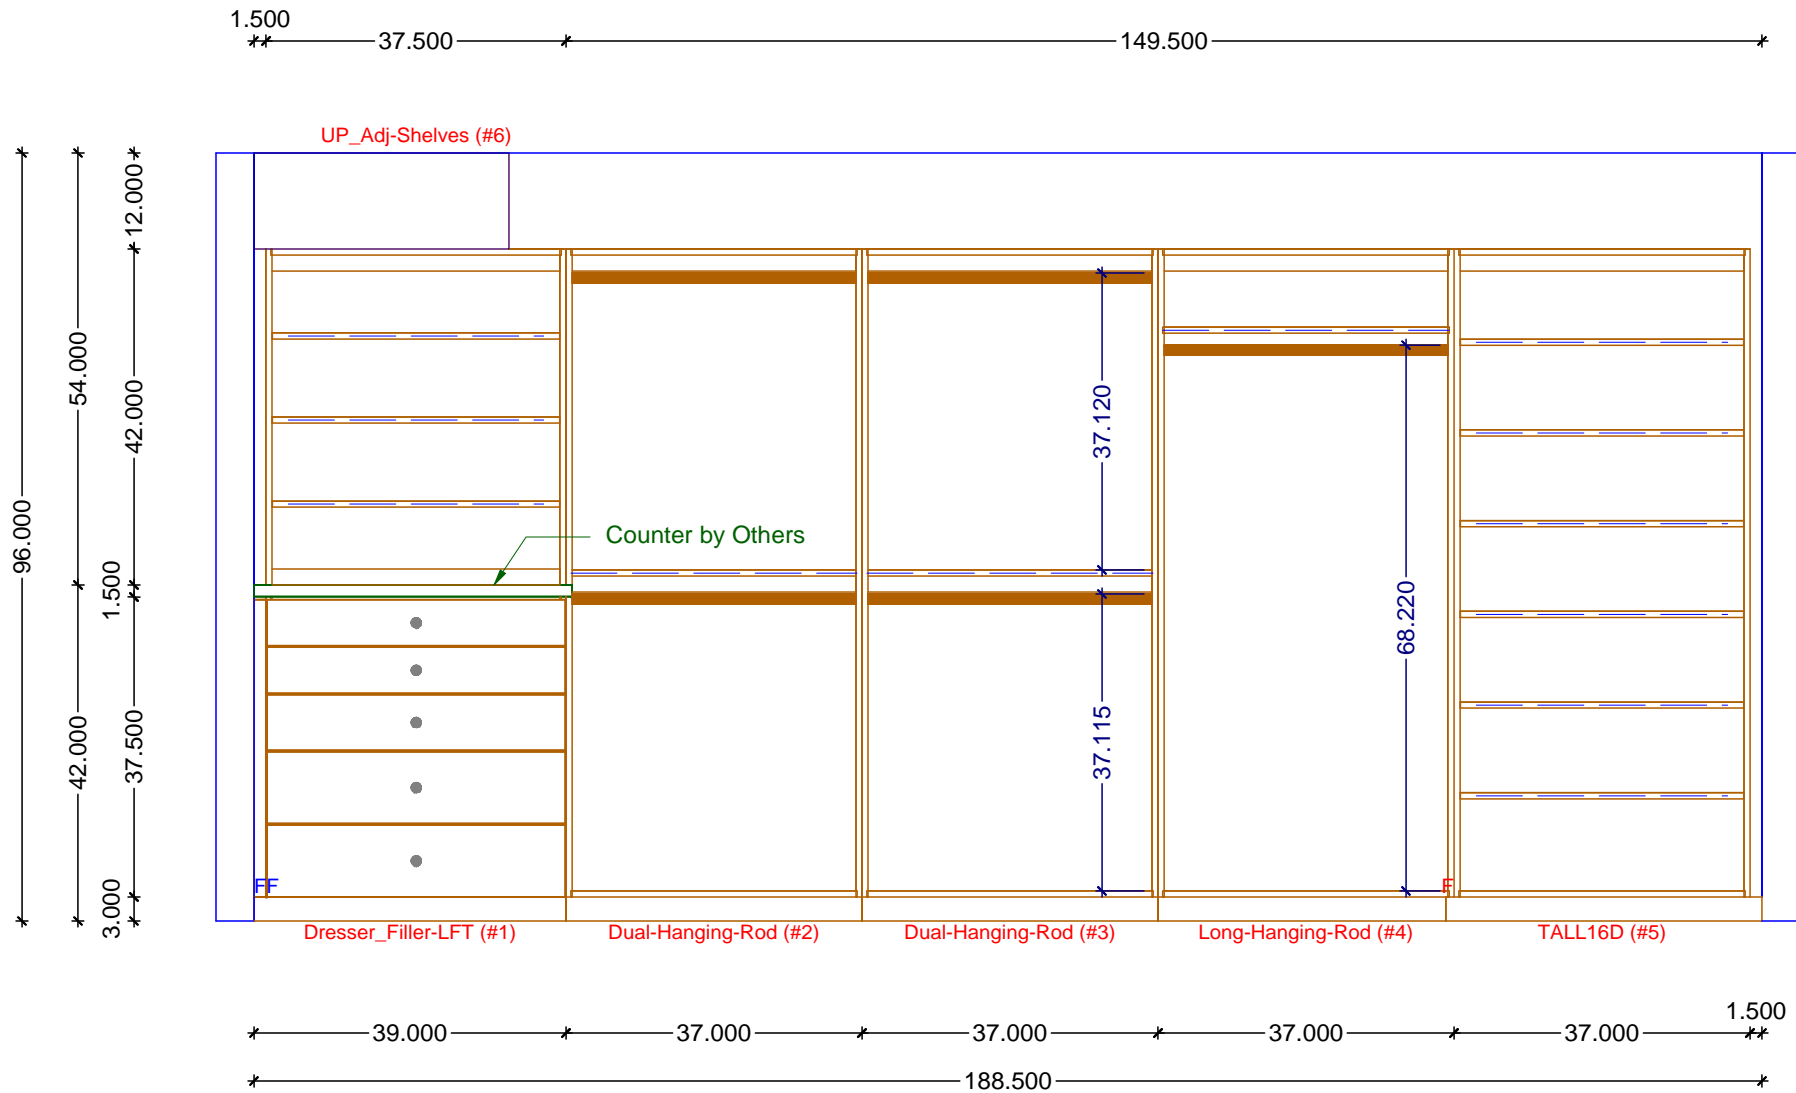


1 CLOSET ELEVATION - LEFT UPON ENTRY
SCALE: 1/2" = 1' 0"

Classic Bath Designs, Inc.
 11544 Sheldon St., Sun Valley, CA 91352
 818.767.1144 fax: 818.767.1278



Cust: Paul--Tuscany	PO# CLOSET-His-Hers	Scale: As Noted	CLOSET-His-Hers	
Approved _____	Job: FL-S_MIWWh/MIWh_IntEB:MIWh_MITex-Plaques	Size: A	Dr By: Brian	08/18/2016

Cl.1

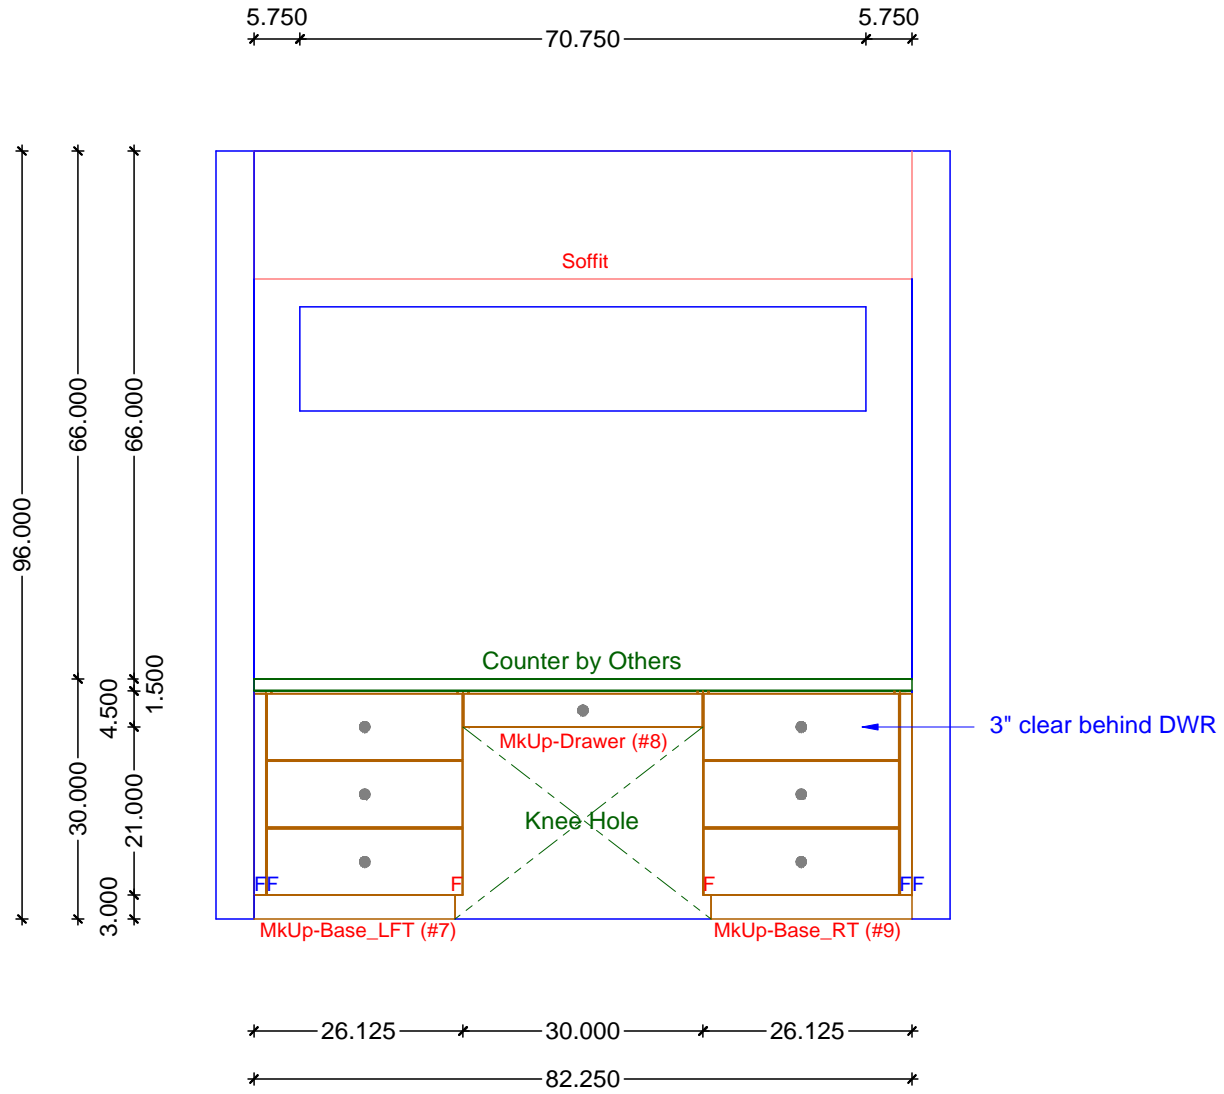


1 CLOSET ELEVATION - MAKE UP DESK
SCALE: 1/2" = 1' 0"

Classic Bath Designs, Inc.
11544 Sheldon St., Sun Valley, CA 91352
818.767.1144 fax: 818.767.1278



Cust: Paul--Tuscany	PO# CLOSET-His-Hers	Scale: As Noted	CLOSET-His-Hers
Approved _____	Job: FL-S_MIWWh/MIWh_IntEB:MIWh_MITex-Plaques	Size: A	Dr By: Brian 08/18/2016


Cl.2

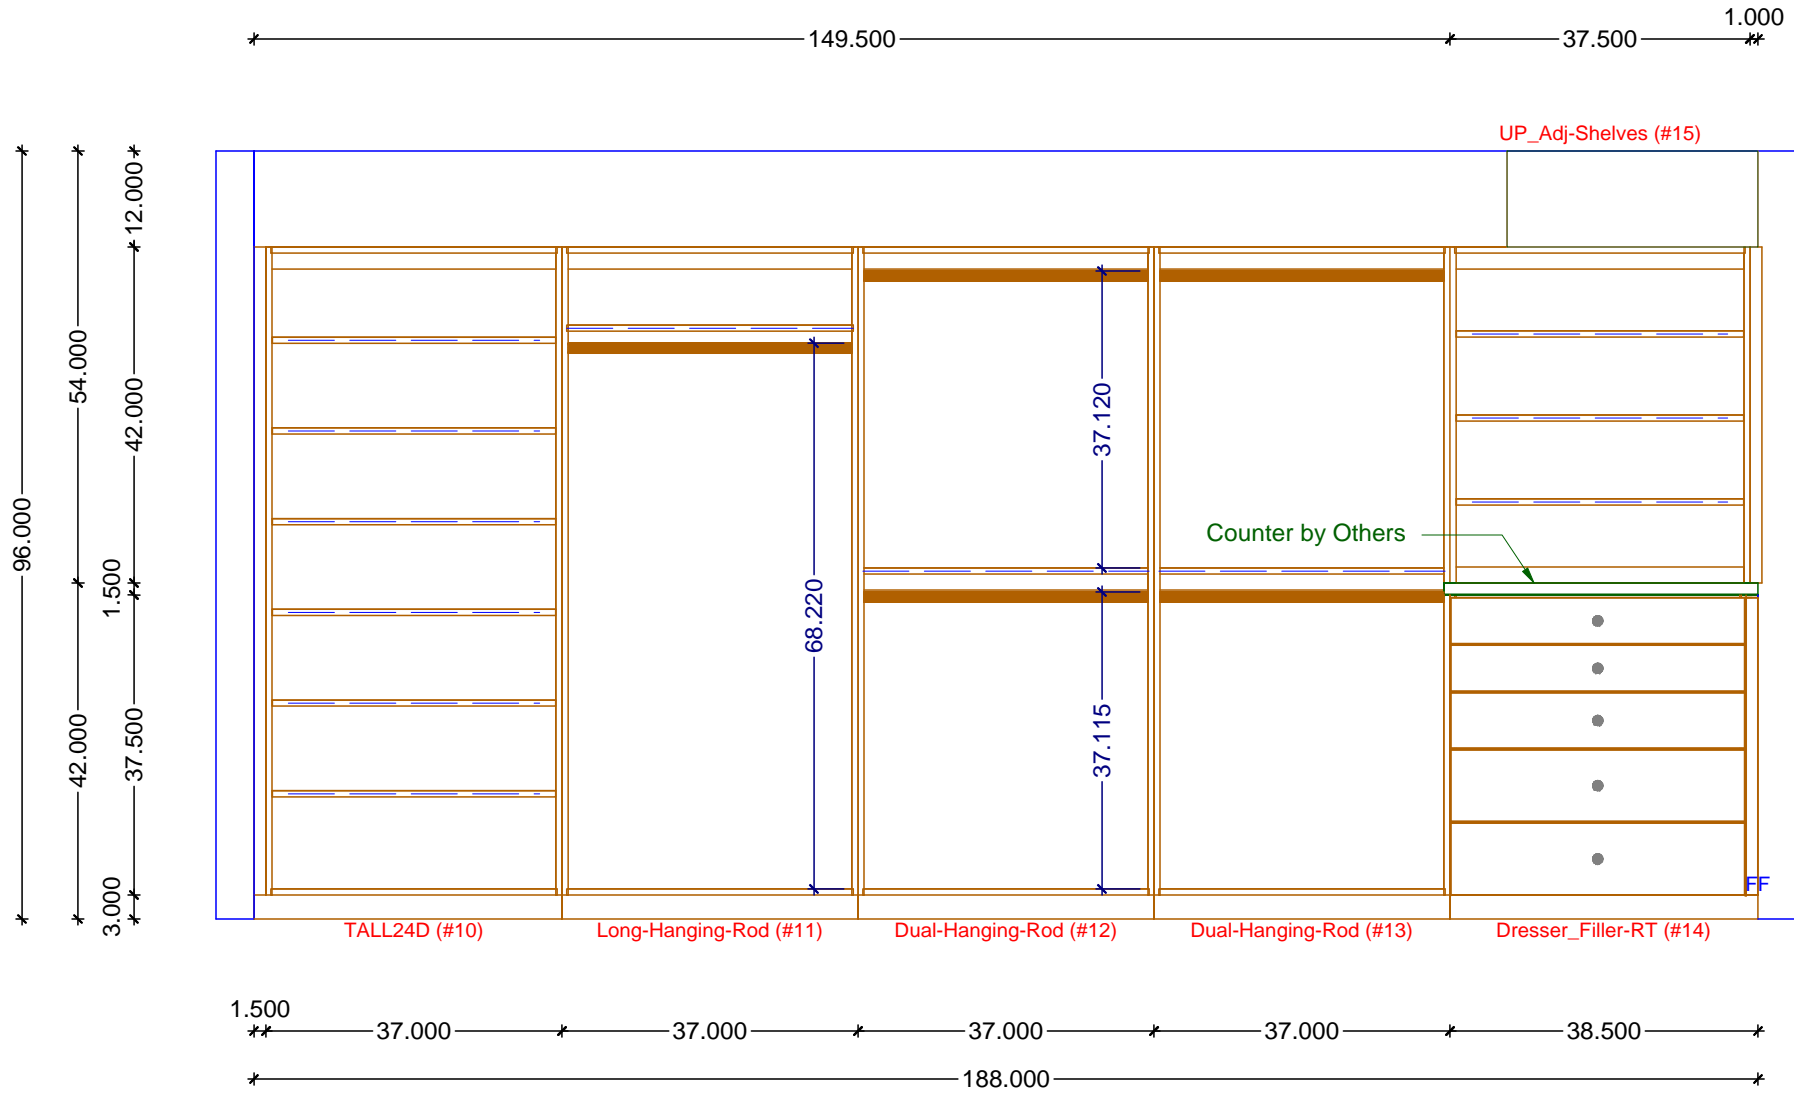

1 CLOSET ELEVATION - RIGHT UPON ENTRY
 SCALE: 1/2" = 1' 0"

Classic Bath Designs, Inc.
 11544 Sheldon St., Sun Valley, CA 91352
 818.767.1144 fax: 818.767.1278

Cust: Paul--Tuscany	PO# CLOSET-His-Hers	Scale: As Noted	CLOSET-His-Hers	Cl.3
Approved _____	Job: FL-S_MIWWh/MIWh_IntEB:MIWh_MITex-Plaques	Size: A	Dr By: Brian 08/18/2016	

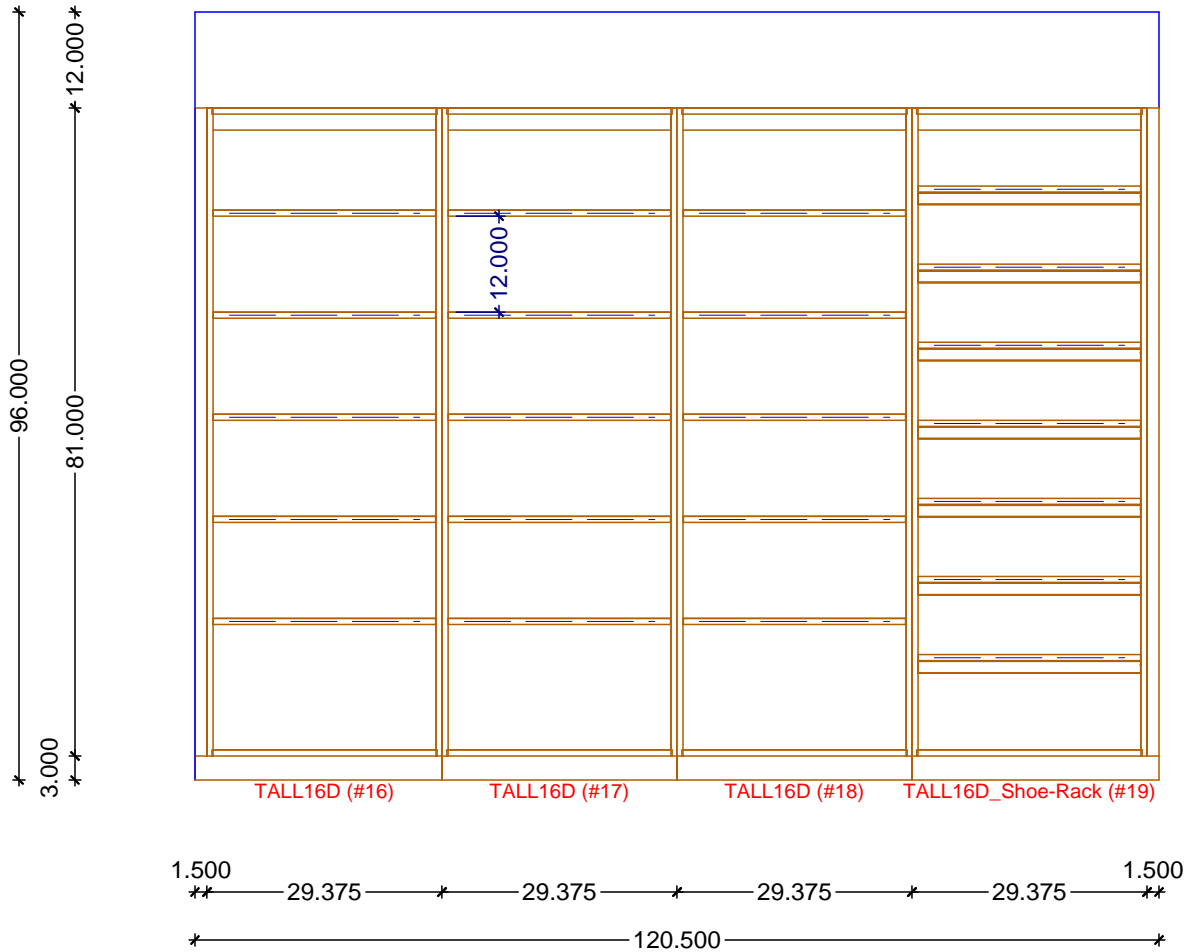


1 CLOSET ELEVATION - LEFT SIDE OF ISLE
SCALE: 1/2" = 1' 0"

Classic Bath Designs, Inc.
11544 Sheldon St., Sun Valley, CA 91352
818.767.1144 fax: 818.767.1278



Cust: Paul--Tuscany	PO# CLOSET-His-Hers	Scale: As Noted	CLOSET-His-Hers	
Approved _____	Job: FL-S_MIWWh/MIWh_IntEB:MIWh_MITex-Plaques	Size: A	Dr By: Brian	08/18/2016

Cl.4

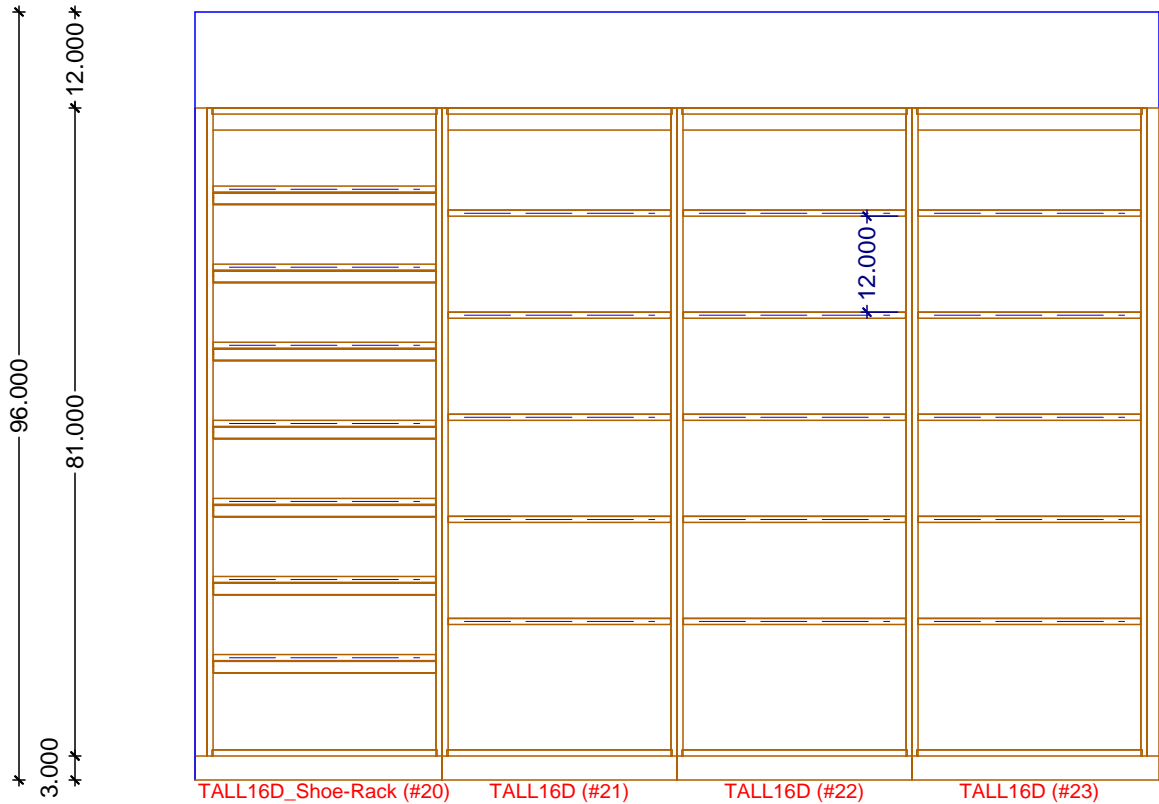

1 CLOSET ELEVATION - RIGHT SIDE OF ISLE
SCALE: 1/2" = 1' 0"

Classic Bath Designs, Inc.
11544 Sheldon St., Sun Valley, CA 91352
818.767.1144 fax: 818.767.1278



Cust: Paul--Tuscany	PO# CLOSET-His-Hers	Scale: As Noted	CLOSET-His-Hers	Cl.5
Approved _____	Job: FL-S_MIWWh/MIWh_IntEB:MIWh_MITex-Plaques	Size: A	Dr By: Brian 08/18/2016	



Classic Bath Designs, Inc.
 11544 Sheldon St., Sun Valley, CA 91352
 818.767.1144 fax: 818.767.1278



Cust: Paul--Tuscany	PO# CLOSET-His-Hers	Scale: As Noted	CLOSET-His-Hers	
Approved _____	Job: FL-S_MIWWh/MIWh_IntEB:MIWh_MITex-Plaques	Size: A	Dr By: Brian	08/18/2016
				Rndr



Classic Bath Designs, Inc.
 11544 Sheldon St., Sun Valley, CA 91352
 818.767.1144 fax: 818.767.1278



Cust: Paul--Tuscany	PO# CLOSET-His-Hers	Scale: As Noted	CLOSET-His-Hers	
Approved _____	Job: FL-S_MIWWh/MIWh_IntEB:MIWh_MITex-Plaques	Size: A	Dr By: Brian	08/18/2016

Rndr



Classic Bath Designs, Inc.
 11544 Sheldon St., Sun Valley, CA 91352
 818.767.1144 fax: 818.767.1278



Cust: Paul--Tuscany

PO# CLOSET-His-Hers

Scale: As Noted

CLOSET-His-Hers

Approved _____

Job: FL-S_MIWWh/MIWh_IntEB:MIWh_MITex-Plaques

Size: A

Dr By: Brian

08/18/2016

Rndr



Classic Bath Designs, Inc.
 11544 Sheldon St., Sun Valley, CA 91352
 818.767.1144 fax: 818.767.1278



Cust: Paul--Tuscany

PO# CLOSET-His-Hers

Scale: As Noted

CLOSET-His-Hers

Approved _____

Job: FL-S_MIWWh/MIWh_IntEB:MIWh_MITex-Plaques

Size: A

Dr By: Brian

08/18/2016

Rndr