


Legend

- Wall Veneer
- Framing
- Base Cabinetry
- Upper Cabinetry
- Full-height Cabinetry
- Doors/DWR Fronts
- Counters
- Casings & Mouldings
- Electrical
- Plumbing - Waste
- Plumbing - Supply
- Plumbing - Gas

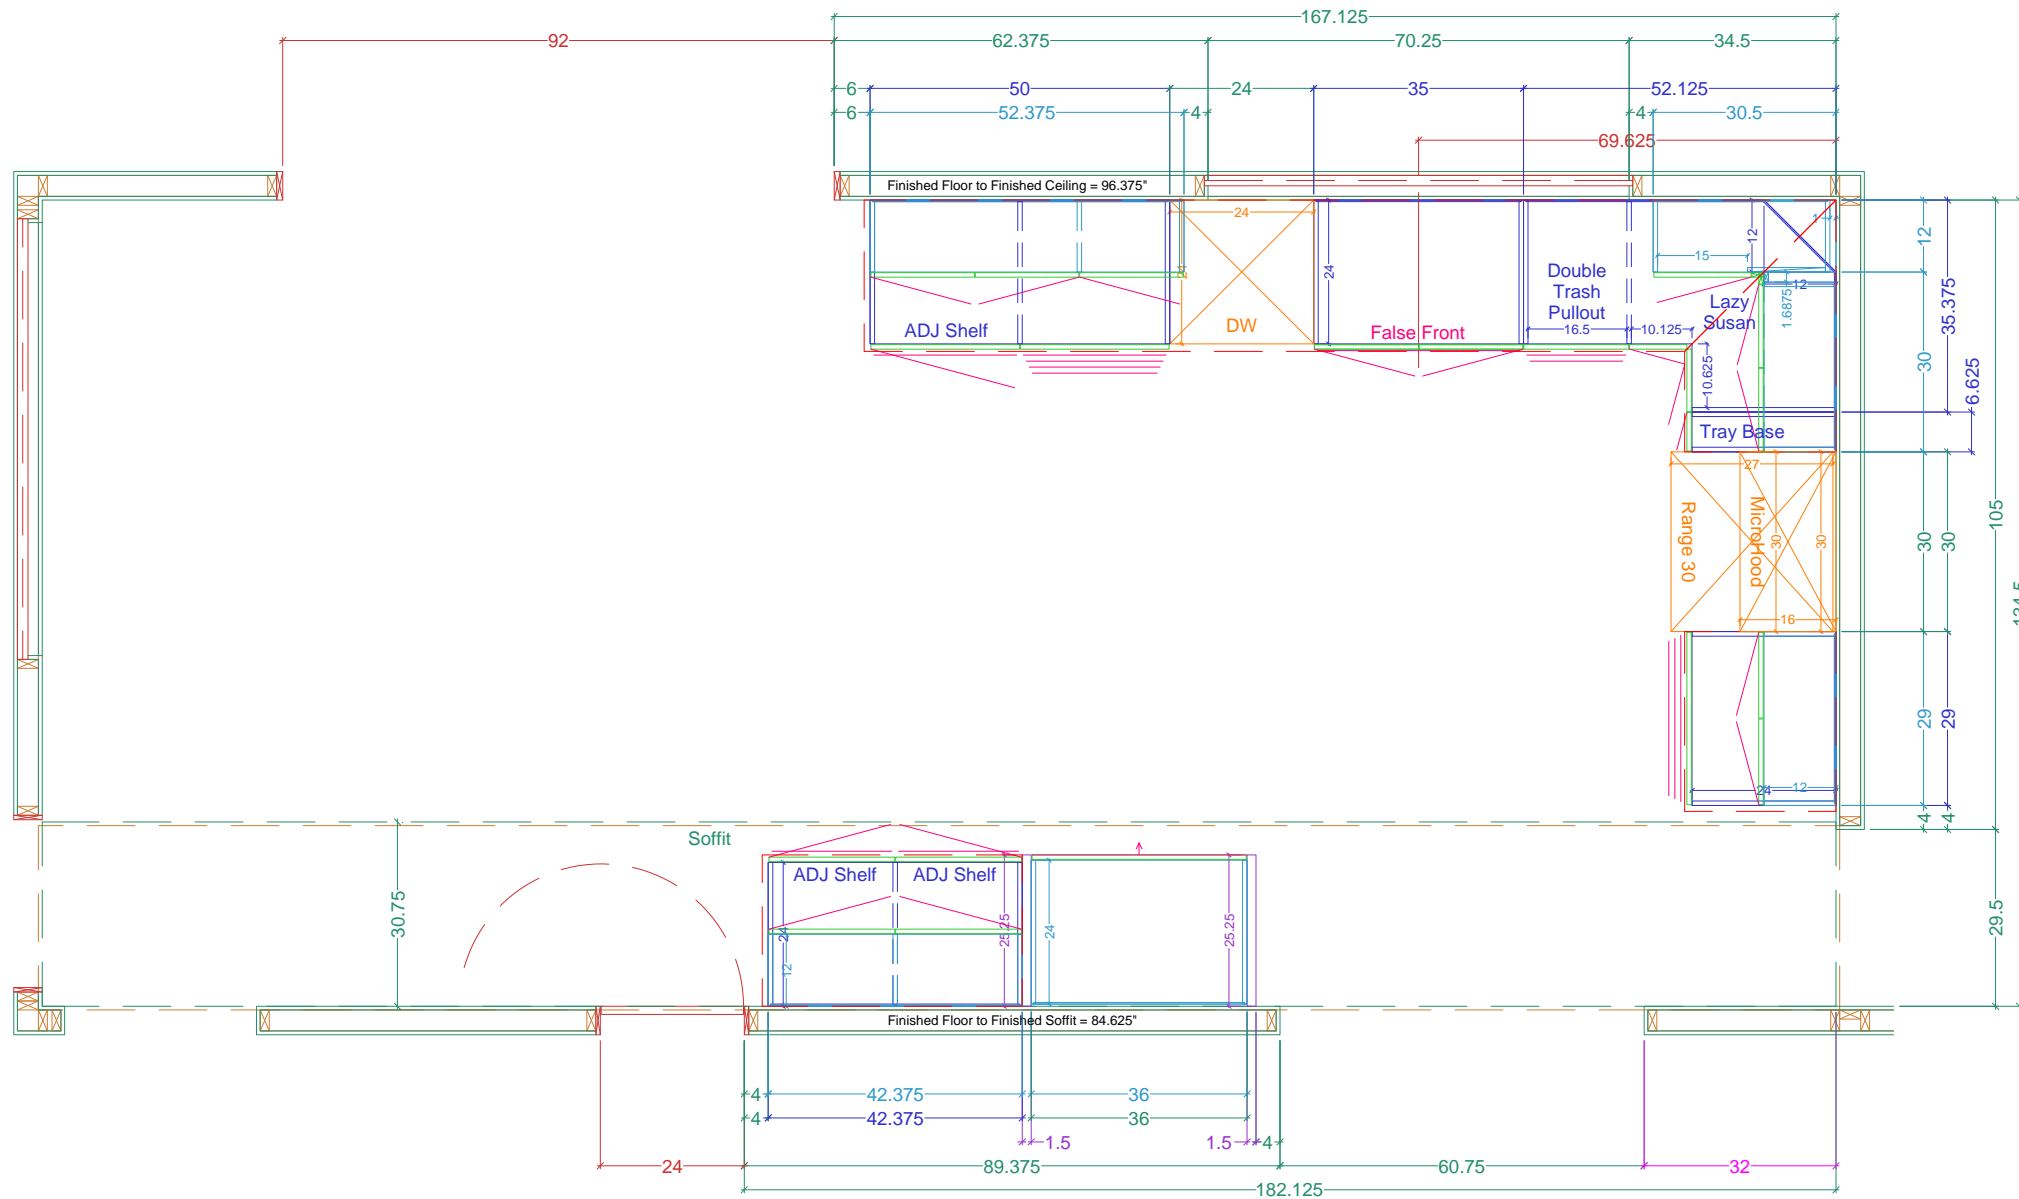

PLAN View - ALL Cabinetry

Name: Preston--Cole

Project: KITCHEN Cabinetry

Scale: 3/8" = 1' 0"

PREV: 7/10


Size: 'L' 8.5" x 14"

Dr. by: Brian

Date: 07.13.2020

Legend

- Wall Veneer
- Framing
- Base Cabinetry
- Upper Cabinetry
- Full-height Cabinetry
- Doors/DWR Fronts
- Counters
- Casings & Mouldings
- Electrical
- Plumbing - Waste
- Plumbing - Supply
- Plumbing - Gas

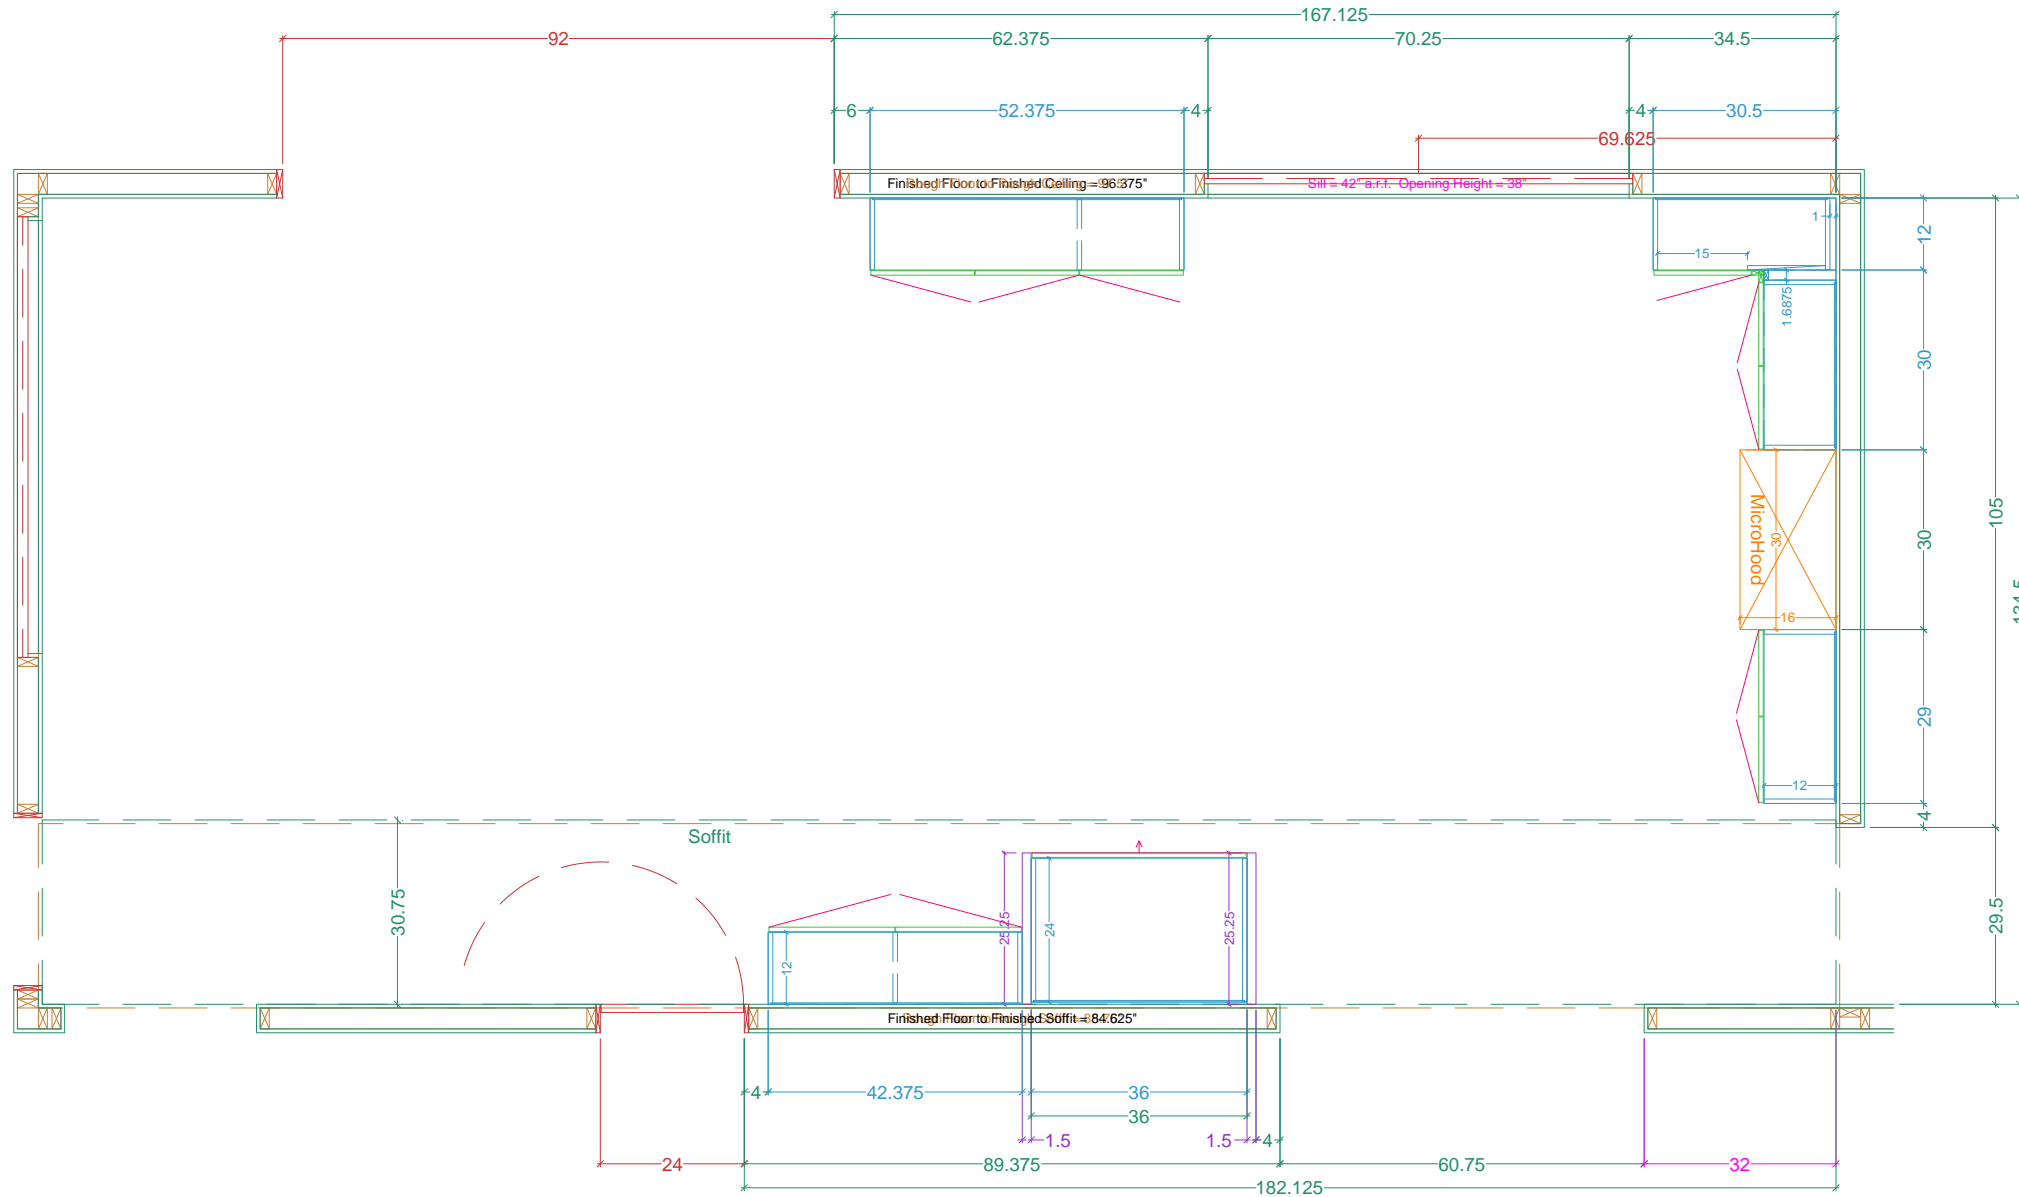

PLAN View - UPPER Cabinetry

Name: Preston--Cole

Project: KITCHEN Cabinetry

Scale: 3/8" = 1' 0"

PREV: 7/10



Size: 'L' 8.5" x 14"

Dr. by: Brian

Date: 07.13.2020

Legend

- Wall Veneer
- Framing
- Base Cabinetry
- Upper Cabinetry
- Full-height Cabinetry
- Doors/DWR Fronts
- Counters
- Casings & Mouldings
- Electrical
- Plumbing - Waste
- Plumbing - Supply
- Plumbing - Gas

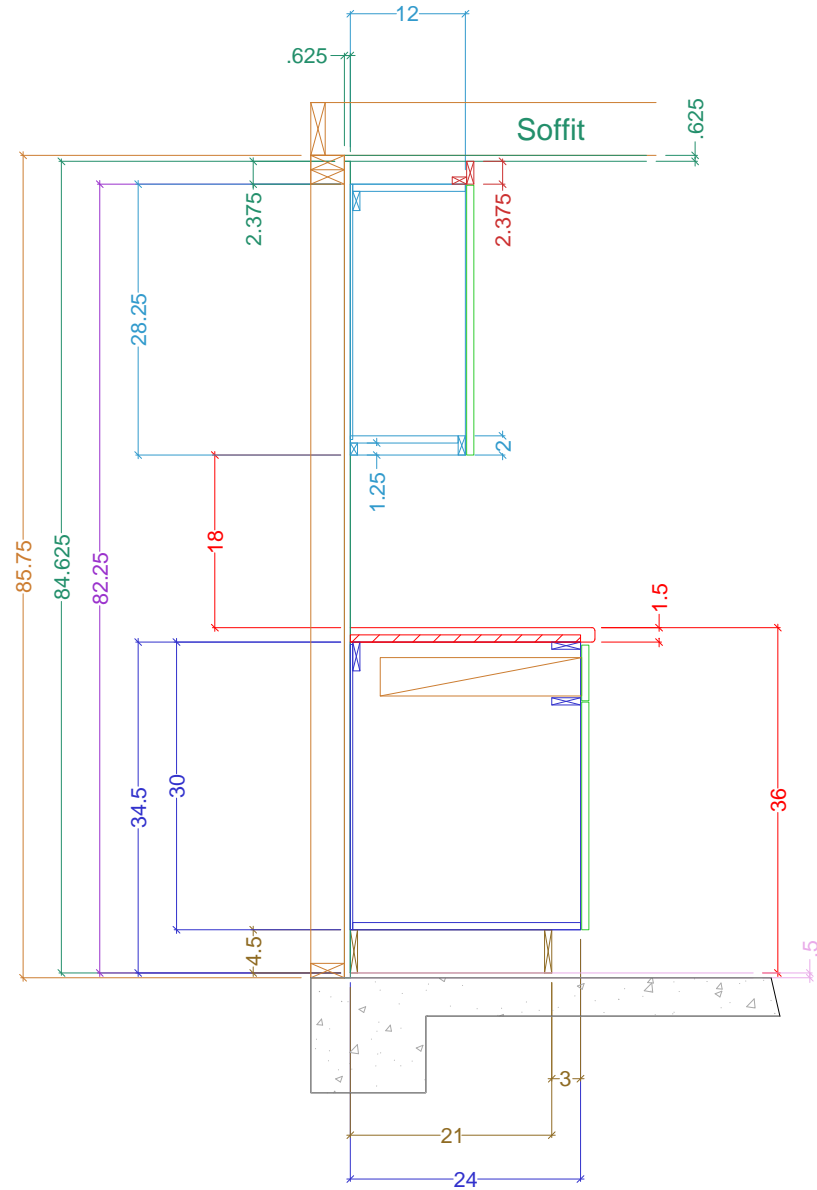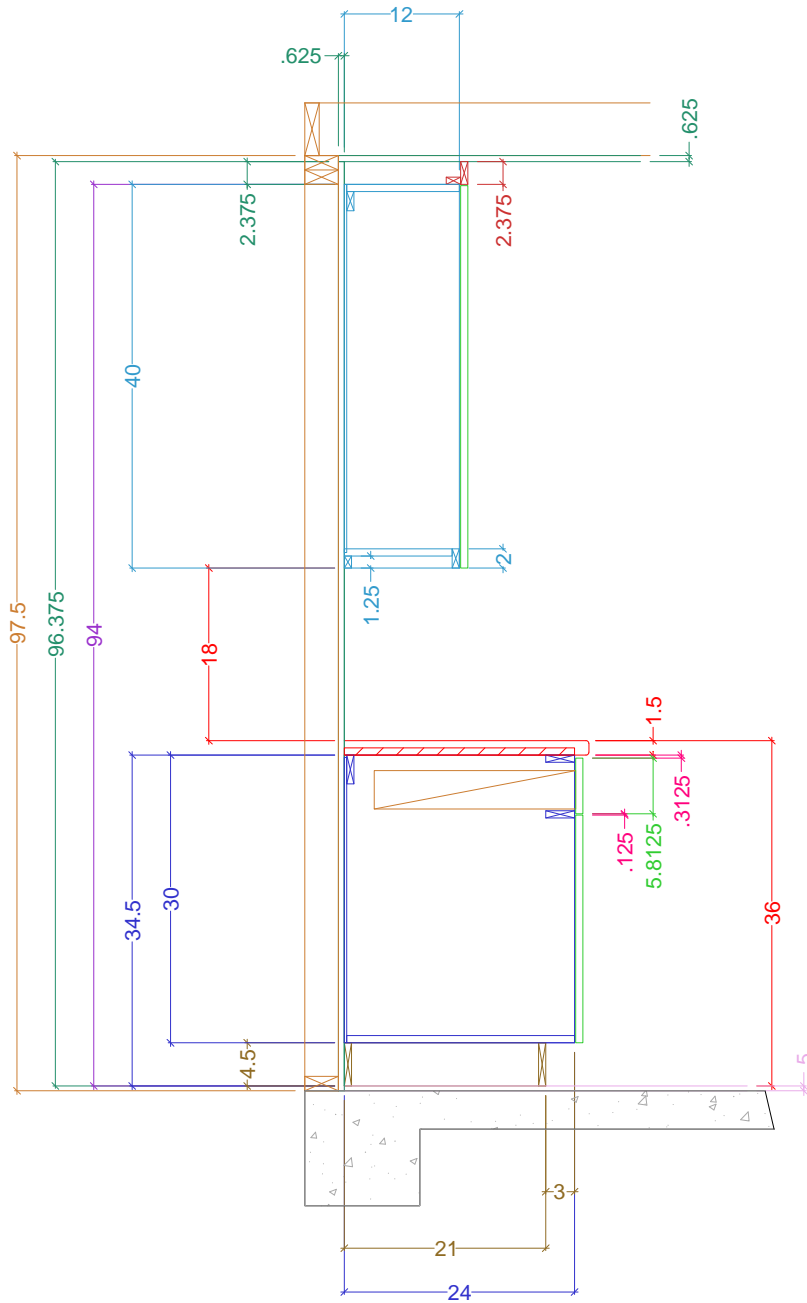

Cross Sectional Views of Cabinetry Construction

Name: Preston--Cole

Project: KITCHEN Cabinetry

Scale: 1:20

REV:

Size: 'L' 8.5" x 14"

Dr. by: Brian

Date: 07.10.2020