
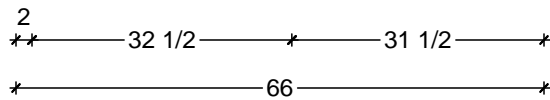
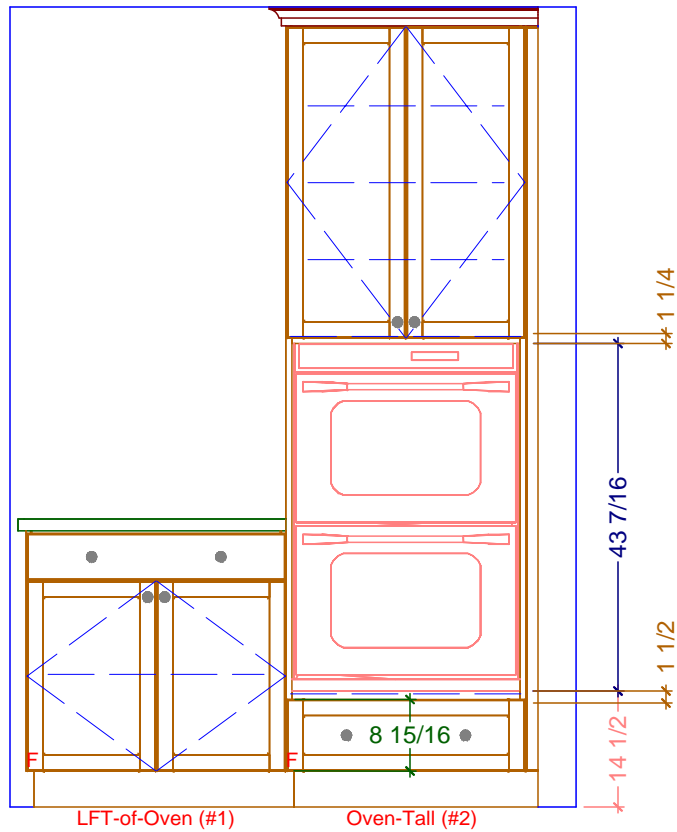





KITCHEN CABINERY FLOOR PLAN
 SCALE: 3/8" = 1' 0"

Classic Bath Designs, Inc.
 11544 Sheldon St., Sun Valley, CA 91352
 818.767.1144 fax: 818.767.1278




Cust: Preston for Doshi	PO# KITCHEN	Scale: As Noted	K.0
Approved _____	Job: FL-S_PreFIN/PG-HrdMDF_PerSample_IntEB:PreFIN	Size: A	
	Dr By: Brian	02/24/2021	

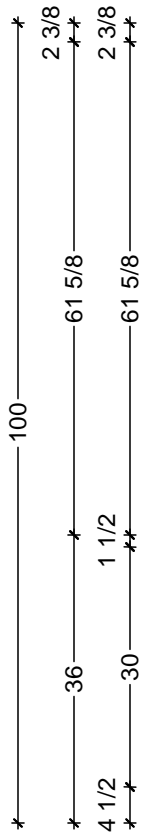

1 KITCHEN ELEVATION - OVEN WALL
SCALE: 1/2" = 1' 0"

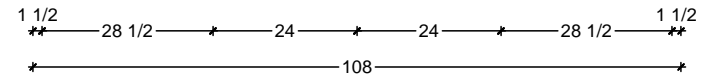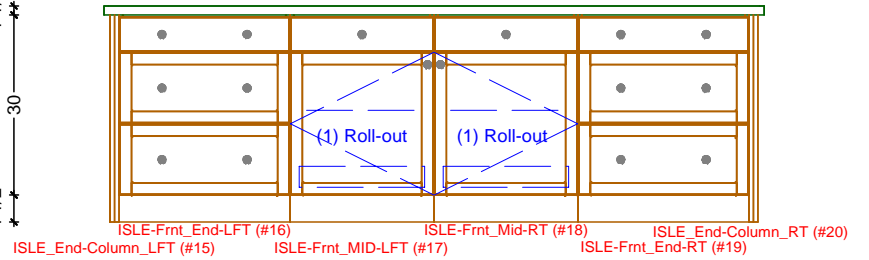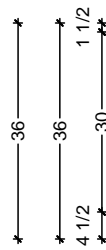

2 KITCHEN ELEVATION - ISLE FRONT
SCALE: 3/8" = 1' 0"

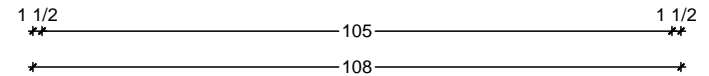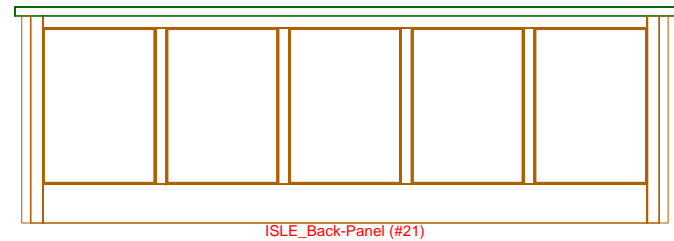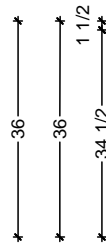


3 KITCHEN ELEVATION - ISLE FRONT
SCALE: 3/8" = 1' 0"

Classic Bath Designs, Inc.
11544 Sheldon St., Sun Valley, CA 91352
818.767.1144 fax: 818.767.1278



Cust: Preston for Doshi	PO# KITCHEN	Scale: As Noted	Room	K.1
Approved _____	Job: FL-S_PreFIN/PG-HrdMDF_PerSample_IntEB:PreFIN	Size: A	Dr By: Brian 02/24/2021	

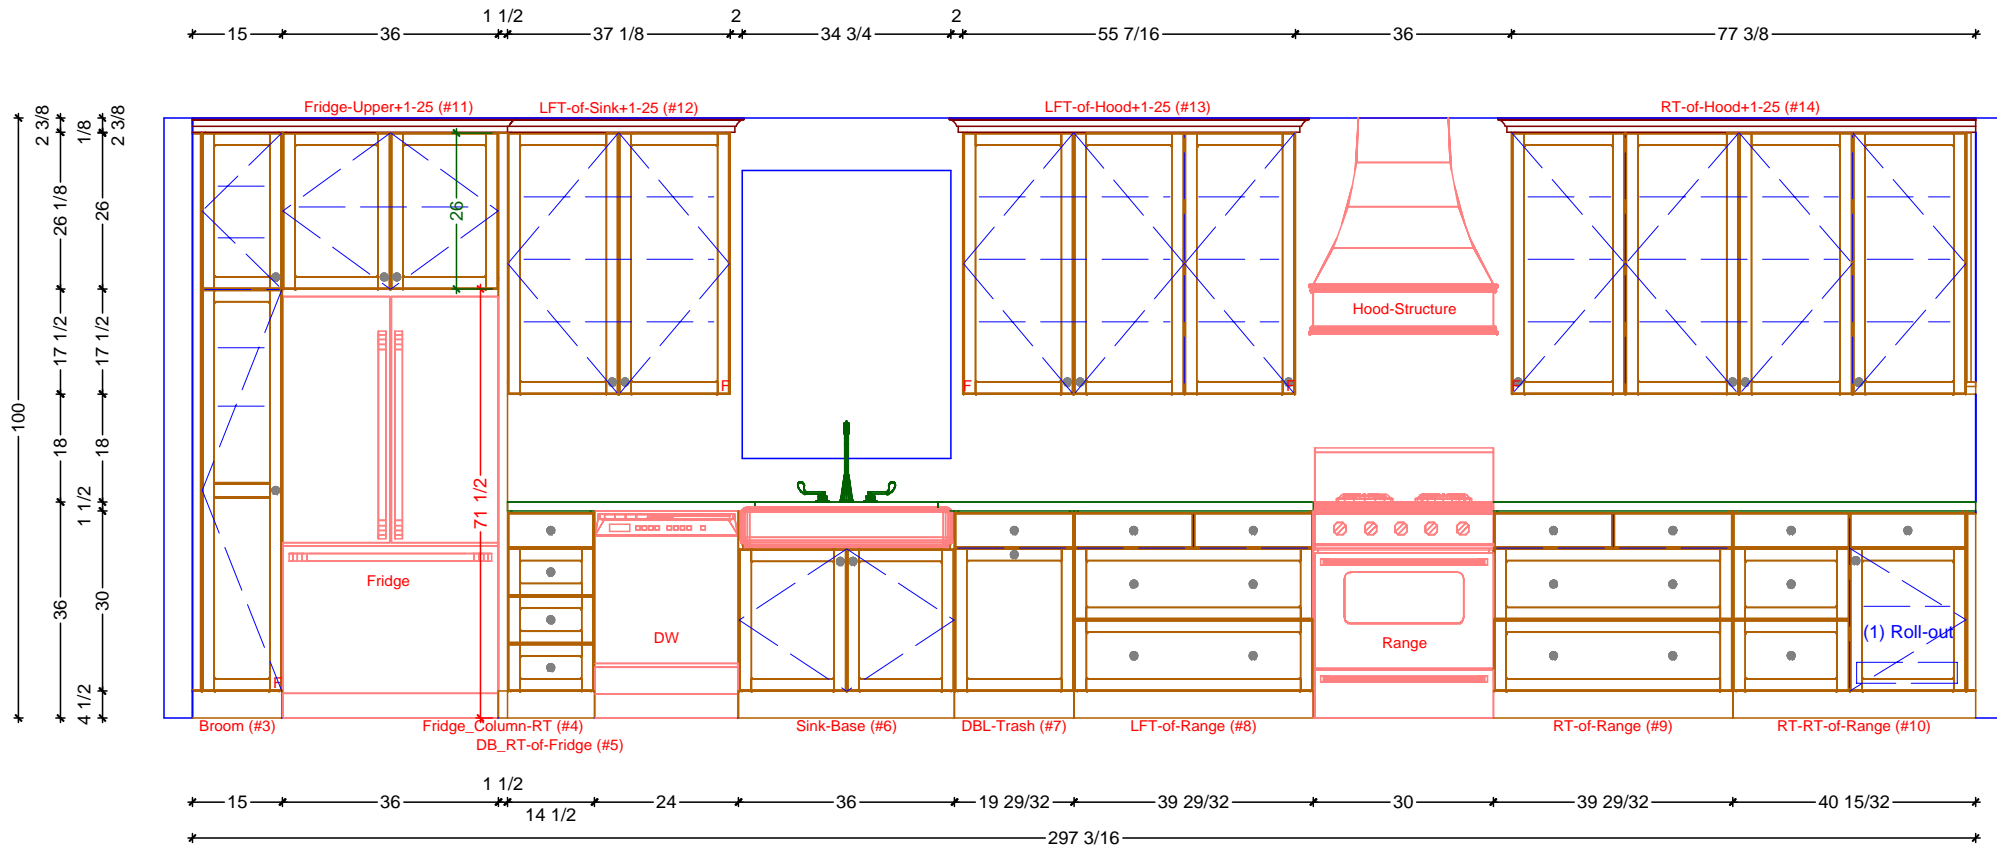

1 KITCHEN ELEVATION - FRIDGE /SINK/RANGE WALL
 SCALE: 3/8" = 1' 0"

Classic Bath Designs, Inc.
 11544 Sheldon St., Sun Valley, CA 91352
 818.767.1144 fax: 818.767.1278

Cust: Preston for Doshi	PO# KITCHEN	Scale: As Noted	K.2
Approved _____	Job: FL-S_PreFIN/PG-HrdMDF_PerSample_IntEB:PreFIN	Size: A	
		Dr By: Brian	02/24/2021



Classic Bath Designs, Inc.
 11544 Sheldon St., Sun Valley, CA 91352
 818.767.1144 fax: 818.767.1278



Cust: Preston for Doshi	PO# KITCHEN	Scale: As Noted	Rndr	
Approved _____	Job: FL-S_PreFIN/PG-HrdMDF_PerSample_IntEB:PreFIN	Size: A		



Classic Bath Designs, Inc.
 11544 Sheldon St., Sun Valley, CA 91352
 818.767.1144 fax: 818.767.1278



Cust: Preston for Doshi

PO# KITCHEN

Scale: As Noted

Approved _____

Job: FL-S_PreFIN/PG-HrdMDF_PerSample_IntEB:PreFIN

Size: A

Dr By: Brian

02/24/2021

Rndr



Classic Bath Designs, Inc.
 11544 Sheldon St., Sun Valley, CA 91352
 818.767.1144 fax: 818.767.1278



Cust: Preston for Doshi	PO# KITCHEN	Scale: As Noted	Rndr	
Approved _____	Job: FL-S_PreFIN/PG-HrdMDF_PerSample_IntEB:PreFIN	Size: A		