


256 3/8  
 70 5/8 20 104 37 3/4 24 1  
 70 5/8 36 18 36 24 18 3/4 27 25

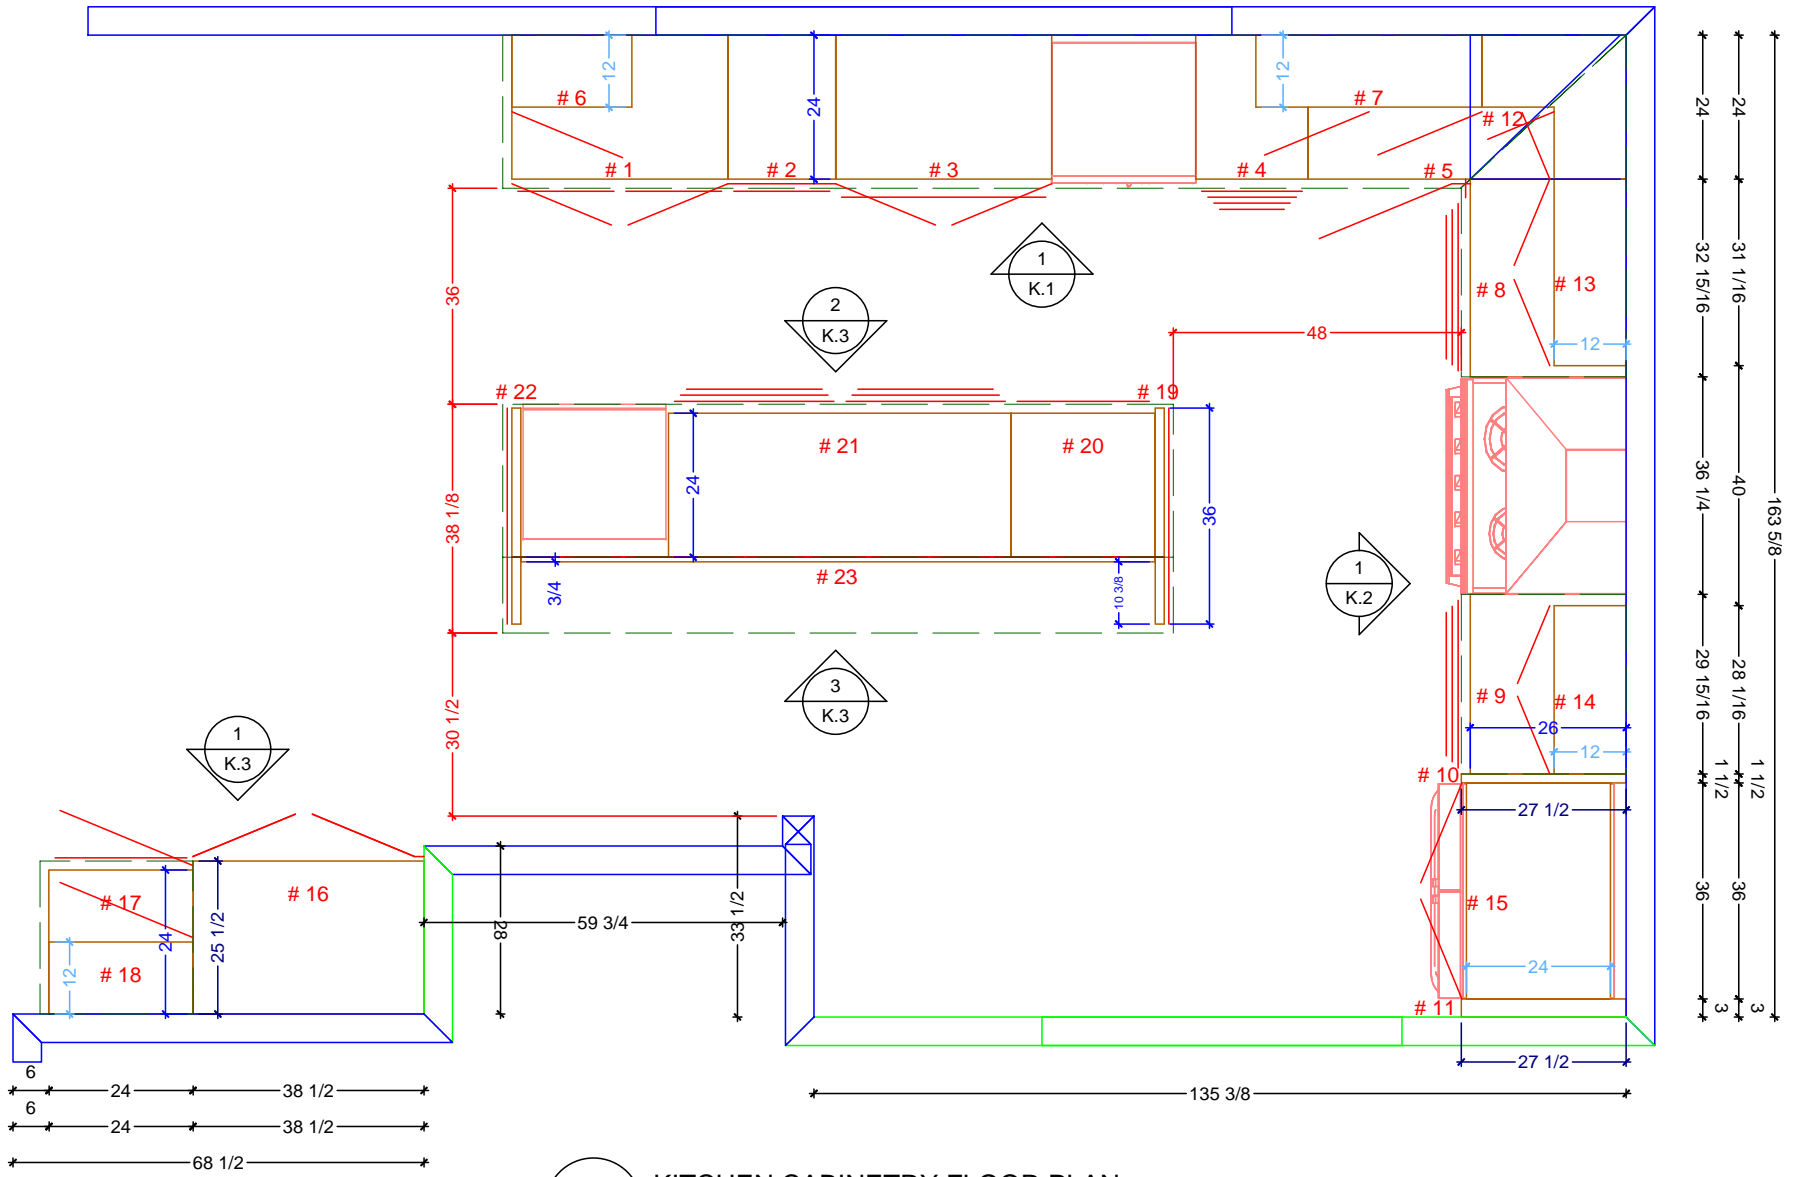

KITCHEN CABINERY FLOOR PLAN  
 SCALE: 3/8" = 1' 0"


**Classic Bath Designs, Inc.**  
 11544 Sheldon St., Sun Valley, CA 91352  
 818.767.1144 fax: 818.767.1278

Cust: Rocco for Fordhook		PO# DWELLING	Scale: As Noted	KITCHEN		K.0
Approved _____	Job: FL-S_PreFIN/PG:perSample_IntEB:PreFIN		Size: A	Dr By: Brian	02/01/2019	

70 5/8      20      4      96      4      37 3/4      24

LFT-of-Sink+1-25 (#6)

RT-of-Window+1-25 (#7)

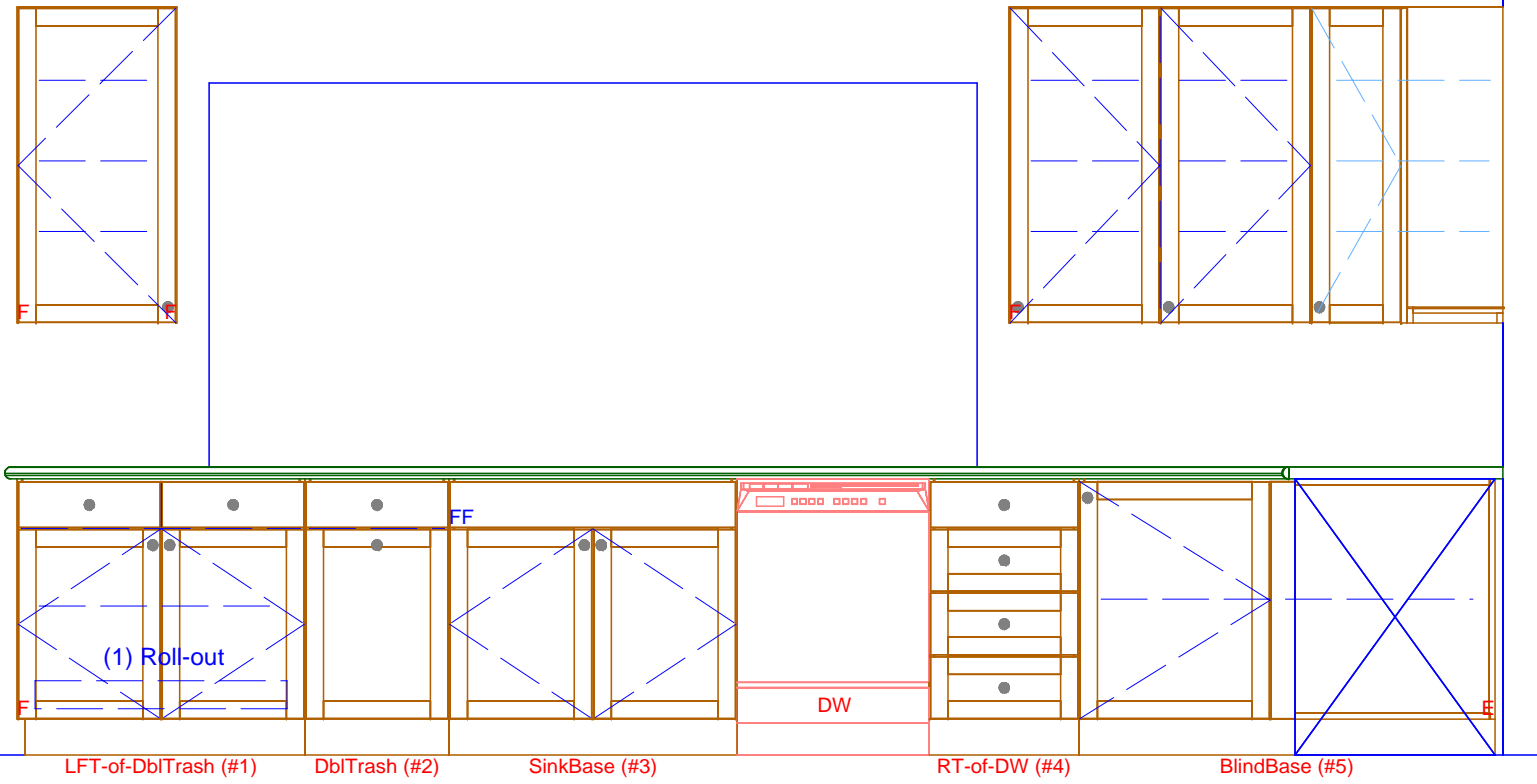


70 5/8      36      18      36      24      18 3/4      27      25      1

256 3/8

1 KITCHEN ELEVATION - SINK WALL  
SCALE: 1/2" = 1' 0"

**Classic Bath Designs, Inc.**  
11544 Sheldon St., Sun Valley, CA 91352  
818.767.1144 fax: 818.767.1278


Cust: Rocco for Fordhook	PO# DWELLING	Scale: As Noted	KITCHEN	K.1
Approved _____	Job: FL-S_PreFIN/PG:perSample_IntEB:PreFIN	Size: A	Dr By: Brian 02/01/2019	

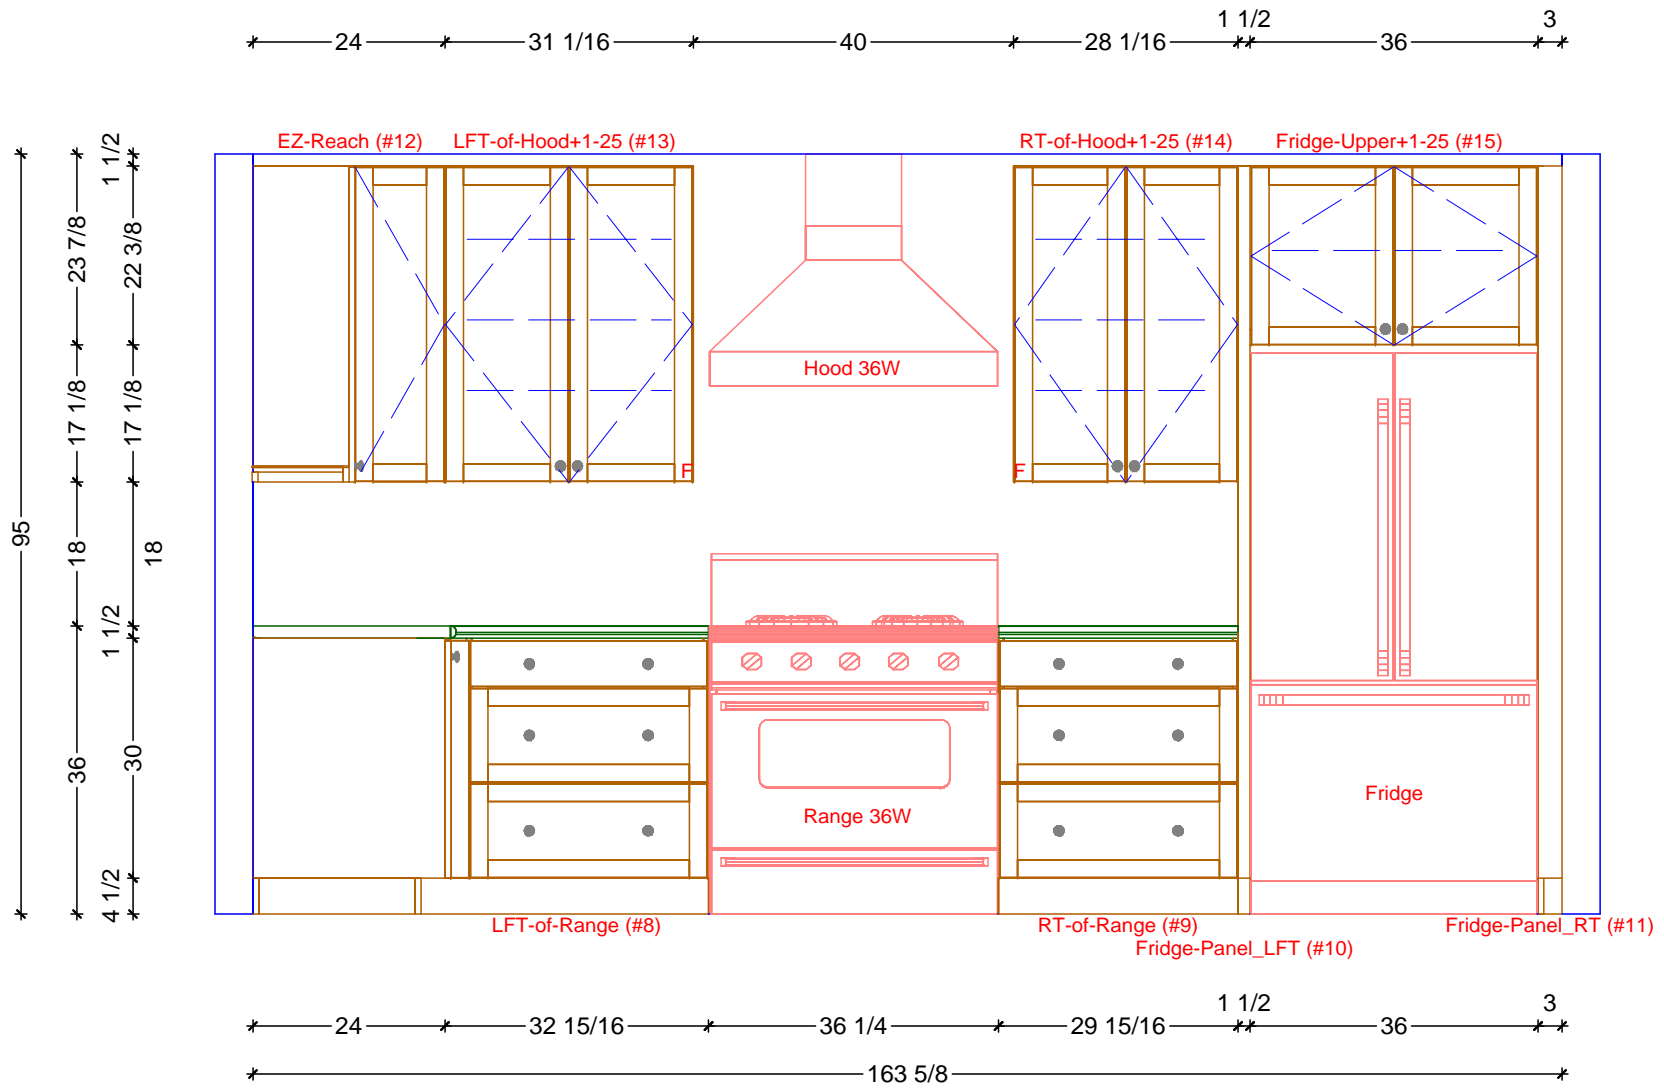


1 KITCHEN ELEVATION - RANGE WALL  
 SCALE: 1/2" = 1' 0"

**Classic Bath Designs, Inc.**  
 11544 Sheldon St., Sun Valley, CA 91352  
 818.767.1144 fax: 818.767.1278


Cust: Rocco for Fordhook	PO# DWELLING	Scale: As Noted	KITCHEN	K.2
Approved _____	Job: FL-S_PreFIN/PG:perSample_IntEB:PreFIN	Size: A	Dr By: Brian 02/01/2019	

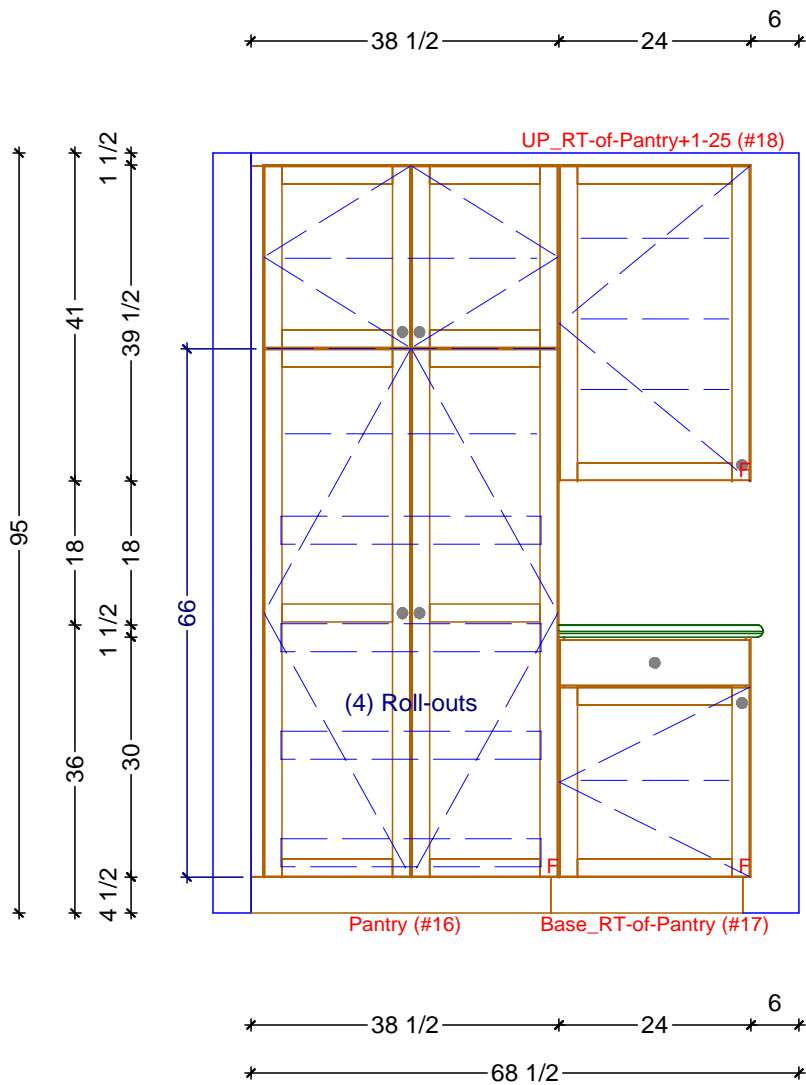

**1** KITCHEN ELEVATION - PANTRY WALL  
SCALE: 1/2" = 1' 0"

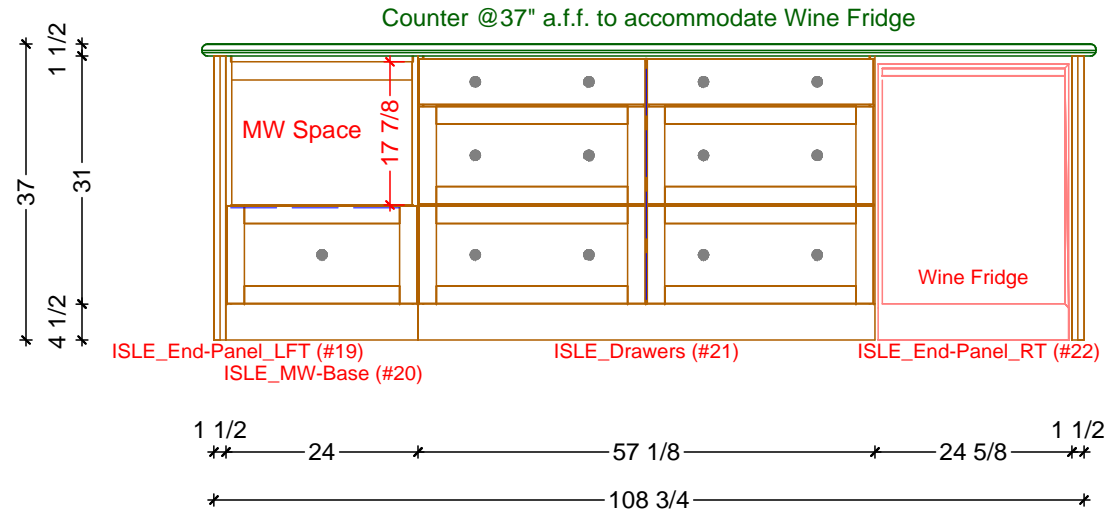

**2** KITCHEN ELEVATION - ISLE - FRONT SIDE  
SCALE: 1/2" = 1' 0"

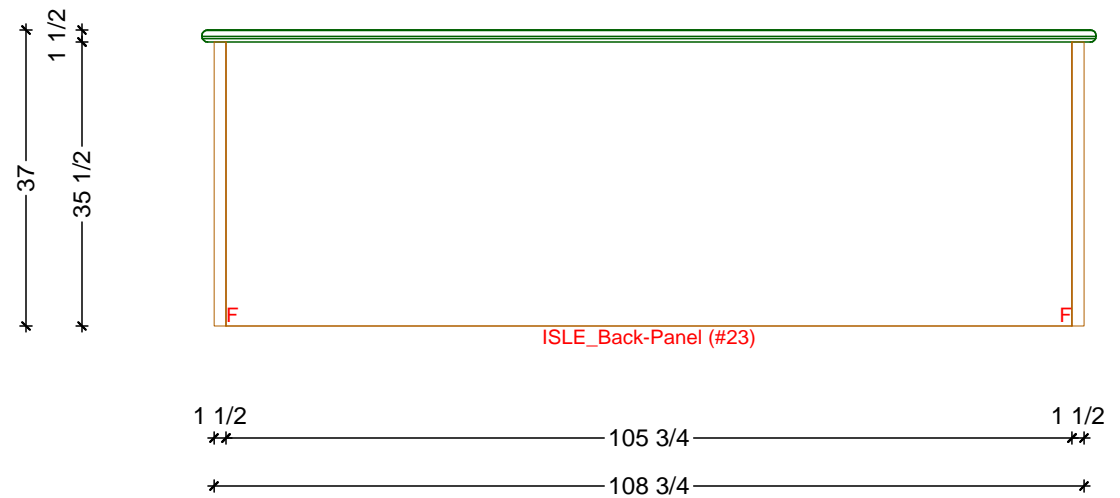

**3** KITCHEN ELEVATION - ISLE - BACK SIDE  
SCALE: 1/2" = 1' 0"

**Classic Bath Designs, Inc.**  
11544 Sheldon St., Sun Valley, CA 91352  
818.767.1144 fax: 818.767.1278

Cust: Rocco for Fordhook	PO# DWELLING	Scale: As Noted	KITCHEN	<b>K.3</b>
Approved _____	Job: FL-S_PreFIN/PG:perSample_IntEB:PreFIN	Size: A	Dr By: Brian 02/01/2019	



**Classic Bath Designs, Inc.**  
 11544 Sheldon St., Sun Valley, CA 91352  
 818.767.1144 fax: 818.767.1278



Cust: Rocco for Fordhook		PO# DWELLING	Scale: As Noted	KITCHEN	
Approved _____		Job: FL-S_PreFIN/PG:perSample_IntEB:PreFIN	Size: A	Dr By: Brian	02/01/2019

**Rndr**



**Classic Bath Designs, Inc.**  
 11544 Sheldon St., Sun Valley, CA 91352  
 818.767.1144 fax: 818.767.1278



Cust: Rocco for Fordhook	PO# DWELLING	Scale: As Noted	KITCHEN	Rndr
Approved _____	Job: FL-S_PreFIN/PG:perSample_IntEB:PreFIN	Size: A	Dr By: Brian	



**Classic Bath Designs, Inc.**  
 11544 Sheldon St., Sun Valley, CA 91352  
 818.767.1144 fax: 818.767.1278



Cust: Rocco for Fordhook		PO# DWELLING	Scale: As Noted	KITCHEN
Approved _____	Job: FL-S_PreFIN/PG:perSample_IntEB:PreFIN	Size: A	Dr By: Brian	02/01/2019

Rndr