

KITCHEN CABINERY FLOOR PLAN  
 SCALE: 3/8" = 1' 0"


**Classic Bath Designs, Inc.**  
 11544 Sheldon St., Sun Valley, CA 91352  
 818.767.1144 fax: 818.767.1278

Cust: Rocco for Fordhook	PO# DWELLING	Scale: As Noted	KITCHEN	K.0
Approved _____	Job: FL-S_PreFIN/PG:perSample_IntEB:PreFIN	Size: A	Dr By: Brian 02/09/2019	

70 5/8 \* 20 \* 4 \* 96 \* 4 \* 37 3/4 \* 24 \*

LFT-of-Sink+1-25 (#6)

RT-of-Window+1-25 (#7)

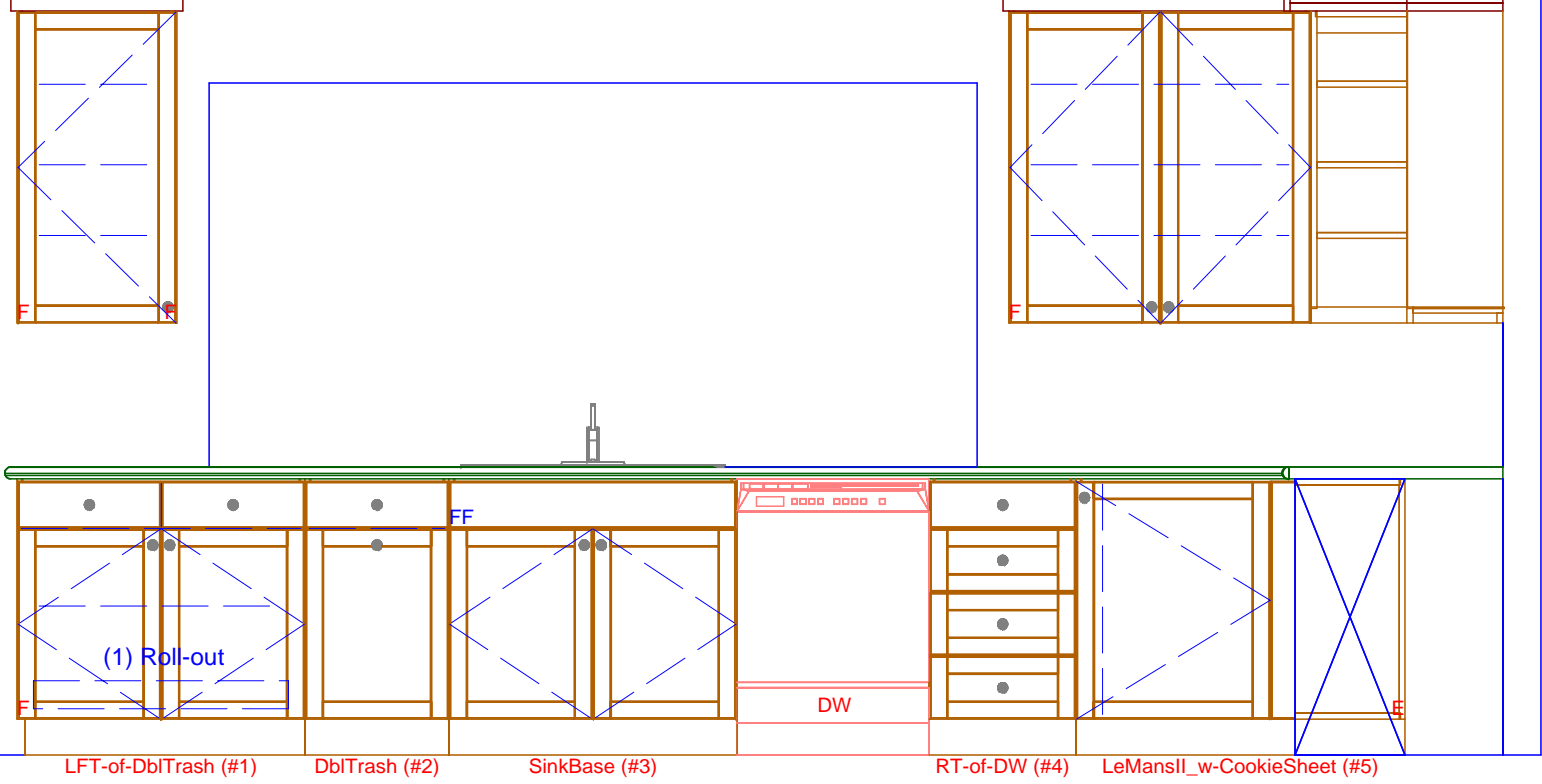

70 5/8 \* 36 \* 18 \* 36 \* 24 \* 18 3/8 \* 27 3/8 \* 13 3/4 \* 12 1/4 \*


256 3/8 \*

1 KITCHEN ELEVATION - SINK WALL  
SCALE: 1/2" = 1' 0"

**Classic Bath Designs, Inc.**  
11544 Sheldon St., Sun Valley, CA 91352  
818.767.1144 fax: 818.767.1278




Cust: Rocco for Fordhook		PO# DWELLING	Scale: As Noted	KITCHEN		K.1
Approved _____	Job: FL-S_PreFIN/PG:perSample_IntEB:PreFIN		Size: A	Dr By: Brian	02/09/2019	

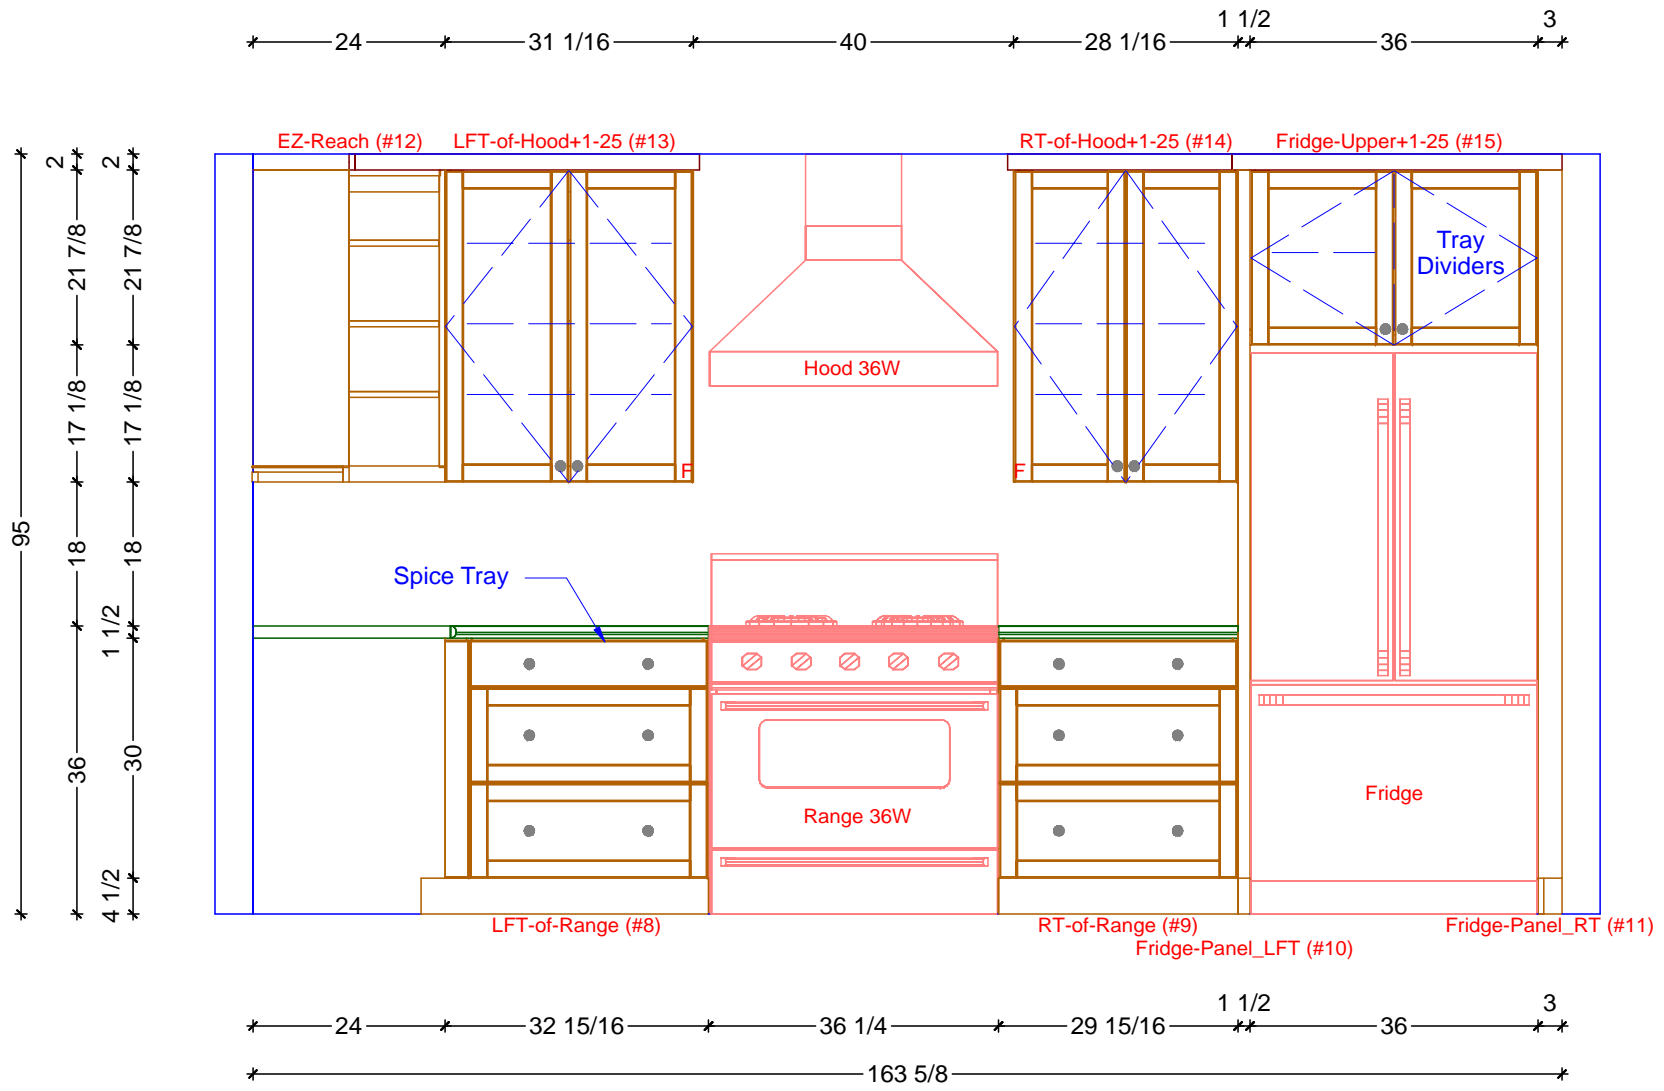


1 KITCHEN ELEVATION - RANGE WALL  
 SCALE: 1/2" = 1' 0"

**Classic Bath Designs, Inc.**  
 11544 Sheldon St., Sun Valley, CA 91352  
 818.767.1144 fax: 818.767.1278


Cust: Rocco for Fordhook	PO# DWELLING	Scale: As Noted	KITCHEN	K.2
Approved _____	Job: FL-S_PreFIN/PG:perSample_IntEB:PreFIN	Size: A	Dr By: Brian 02/09/2019	

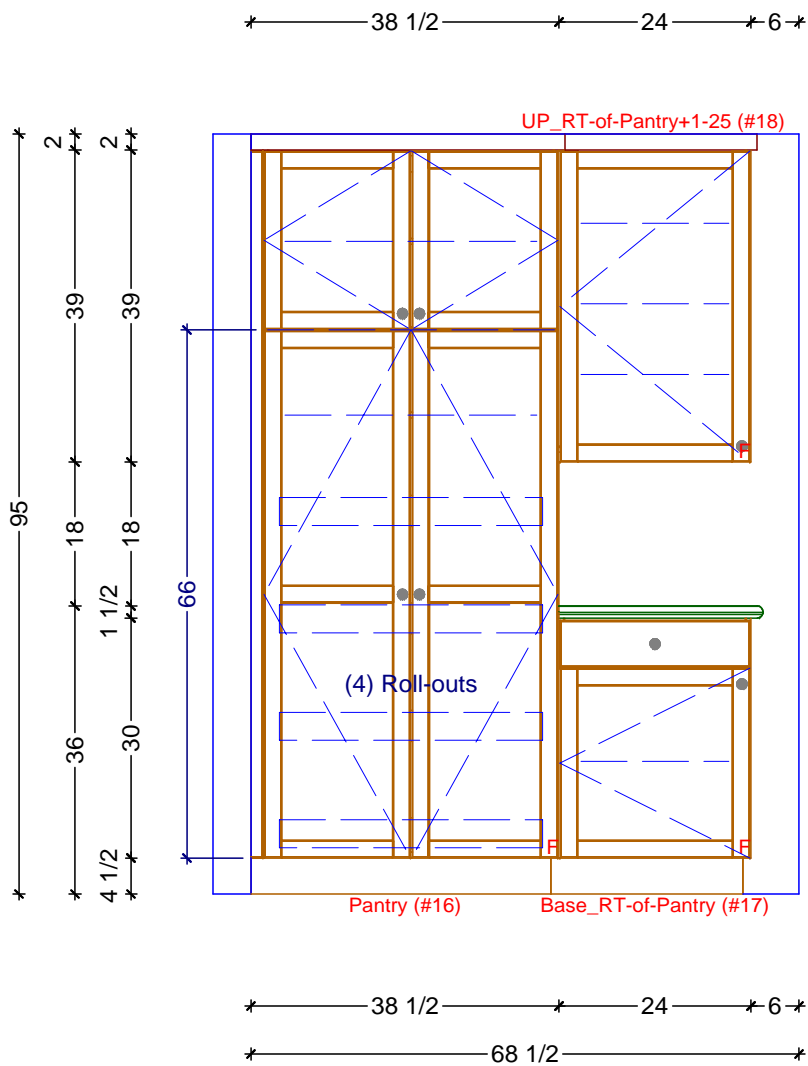

**1** KITCHEN ELEVATION - PANTRY WALL  
SCALE: 1/2" = 1' 0"

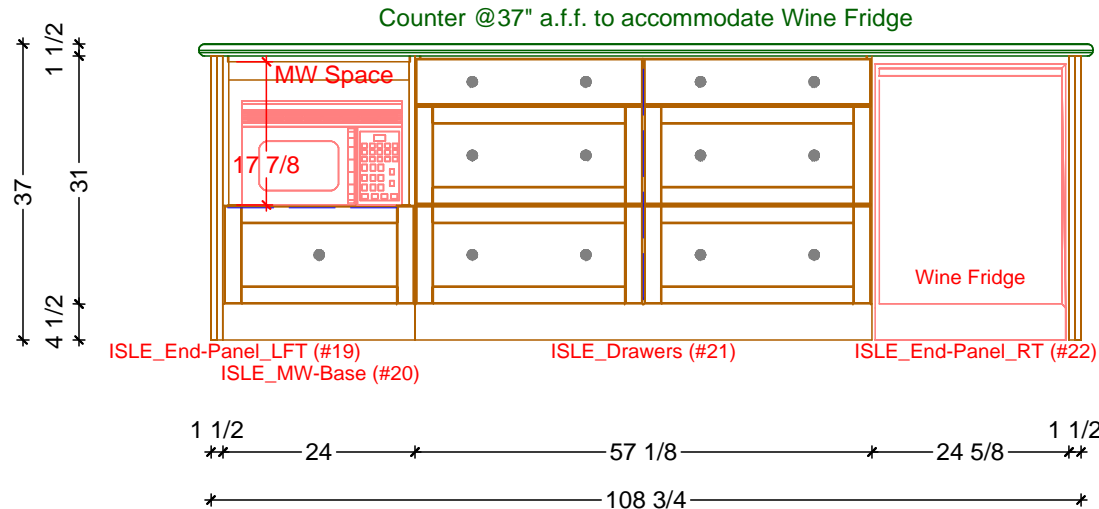

**2** KITCHEN ELEVATION - ISLE - FRONT SIDE  
SCALE: 1/2" = 1' 0"

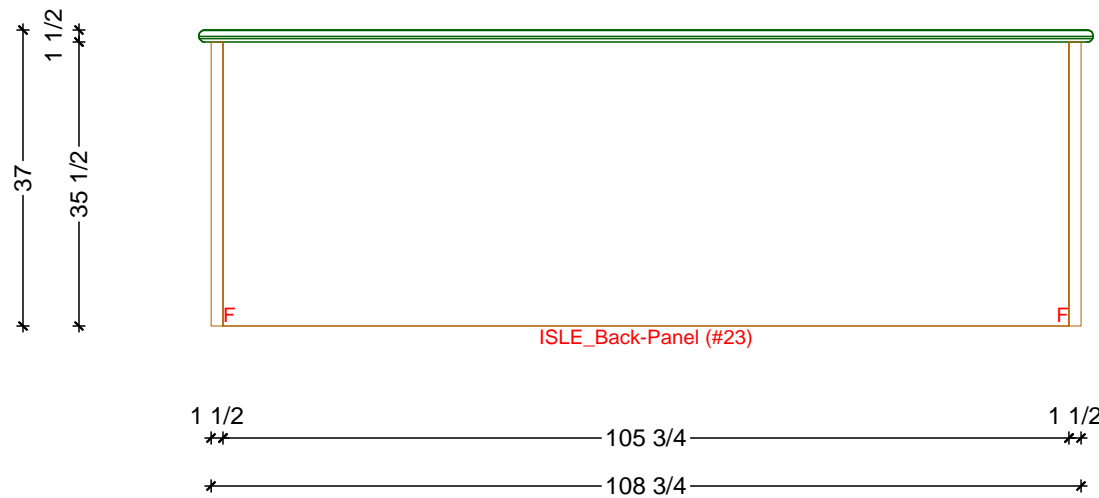

**3** KITCHEN ELEVATION - ISLE - BACK SIDE  
SCALE: 1/2" = 1' 0"

**Classic Bath Designs, Inc.**  
11544 Sheldon St., Sun Valley, CA 91352  
818.767.1144 fax: 818.767.1278

Cust: Rocco for Fordhook	PO# DWELLING	Scale: As Noted	KITCHEN	<b>K.3</b>
Approved _____	Job: FL-S_PreFIN/PG:perSample_IntEB:PreFIN	Size: A	Dr By: Brian 02/09/2019	



**Classic Bath Designs, Inc.**  
 11544 Sheldon St., Sun Valley, CA 91352  
 818.767.1144 fax: 818.767.1278



Cust: Rocco for Fordhook

PO# DWELLING

Scale: As Noted

KITCHEN

Approved \_\_\_\_\_

Job: FL-S\_PreFIN/PG:perSample\_IntEB:PreFIN

Size: A

Dr By: Brian

02/09/2019

Rndr



**Classic Bath Designs, Inc.**  
 11544 Sheldon St., Sun Valley, CA 91352  
 818.767.1144 fax: 818.767.1278



Cust: Rocco for Fordhook		PO# DWELLING	Scale: As Noted	KITCHEN
Approved _____	Job: FL-S_PreFIN/PG:perSample_IntEB:PreFIN	Size: A	Dr By: Brian	02/09/2019

Rndr



**Classic Bath Designs, Inc.**  
 11544 Sheldon St., Sun Valley, CA 91352  
 818.767.1144 fax: 818.767.1278



Cust: Rocco for Fordhook	PO# DWELLING	Scale: As Noted	KITCHEN	<b>Rndr</b>
Approved _____	Job: FL-S_PreFIN/PG:perSample_IntEB:PreFIN	<b>Size: A</b>	Dr By: Brian	