


256 3/8
 70 5/8 20 104 37 3/4 24
 70 5/8 36 18 36 24 18 3/8 27 3/8 13 3/4 12 1/4

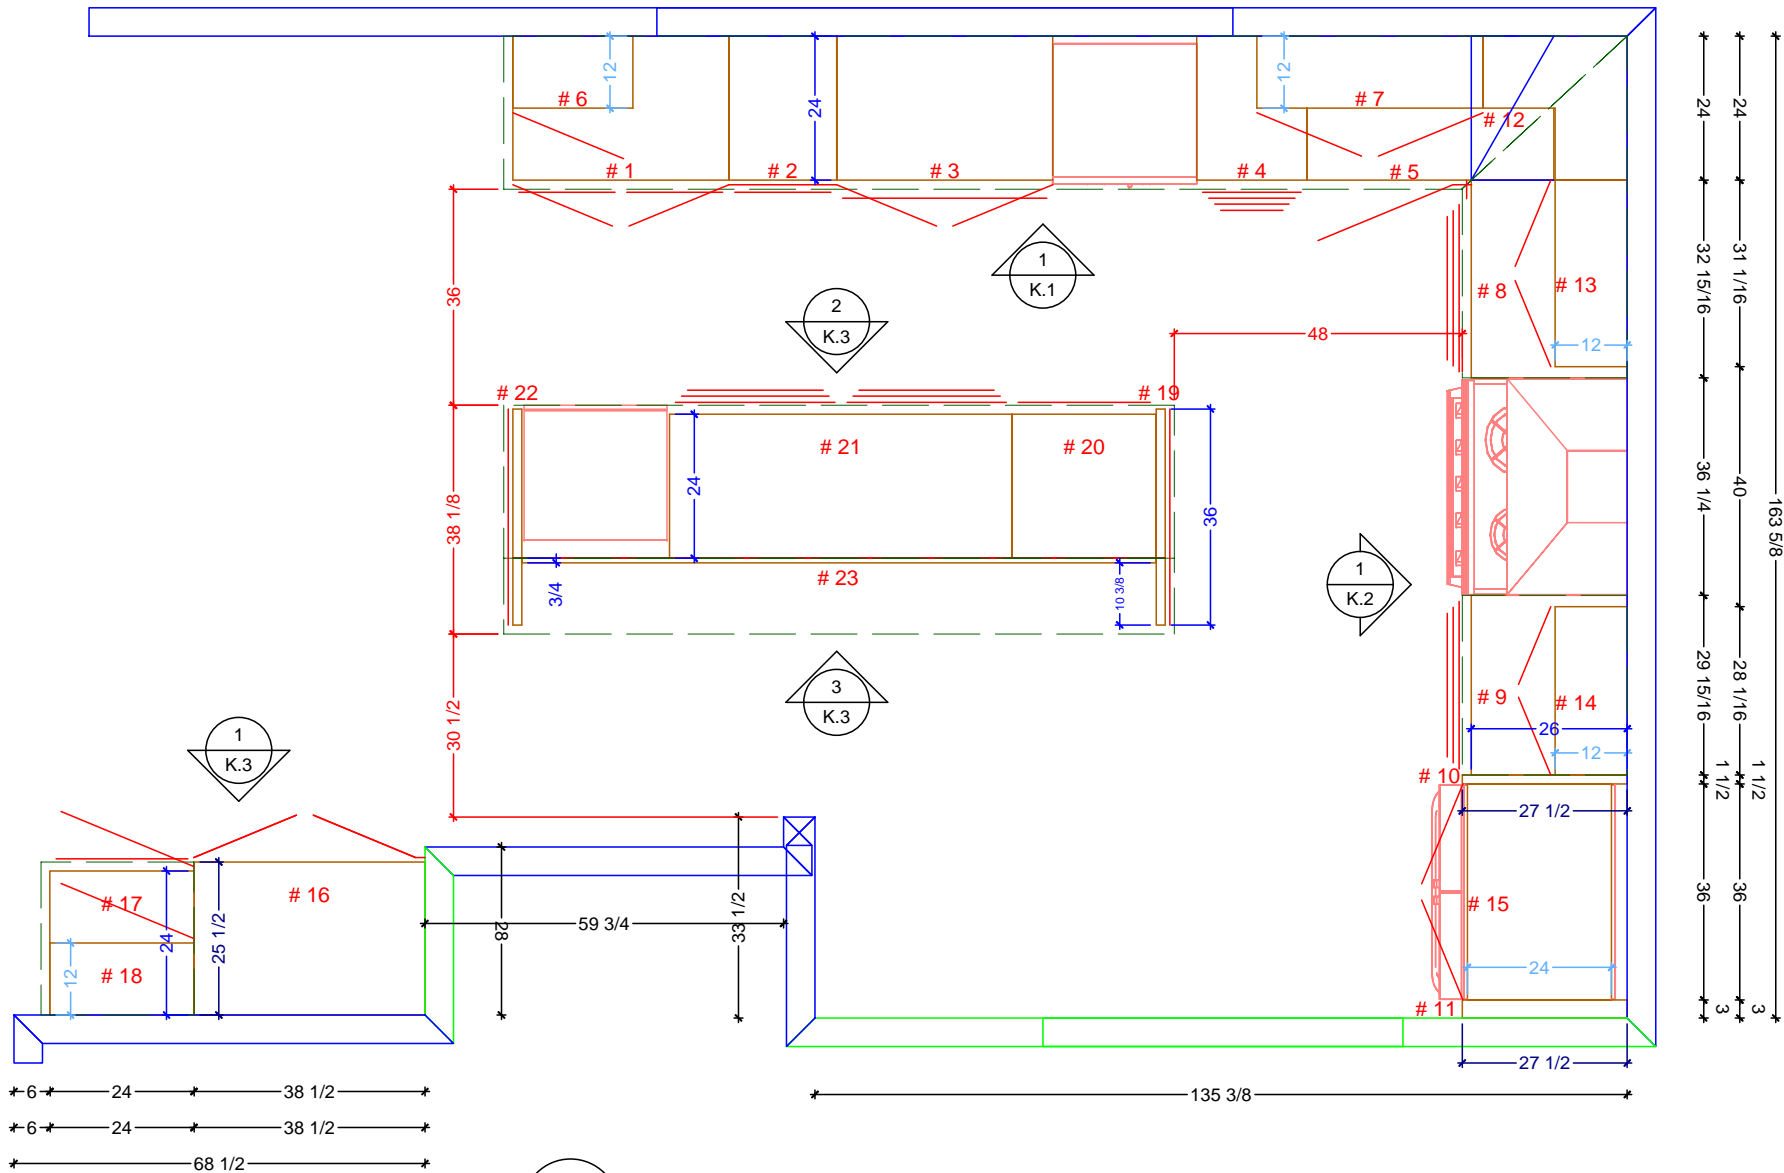

KITCHEN CABINERY FLOOR PLAN
 SCALE: 3/8" = 1' 0"


Classic Bath Designs, Inc.
 11544 Sheldon St., Sun Valley, CA 91352
 818.767.1144 fax: 818.767.1278

Cust: Rocco for Fordhook	PO# DWELLING	Scale: As Noted	KITCHEN	K.0
Approved _____	Job: FL-S_PreFIN/PG:perSample_IntEB:PreFIN	Size: A	Dr By: Brian 02/11/2019	

70 5/8 * 20 *4* 96 *4* 37 3/4 * 24 *

LFT-of-Sink+1-25 (#6)

RT-of-Sink+1-25 (#7)

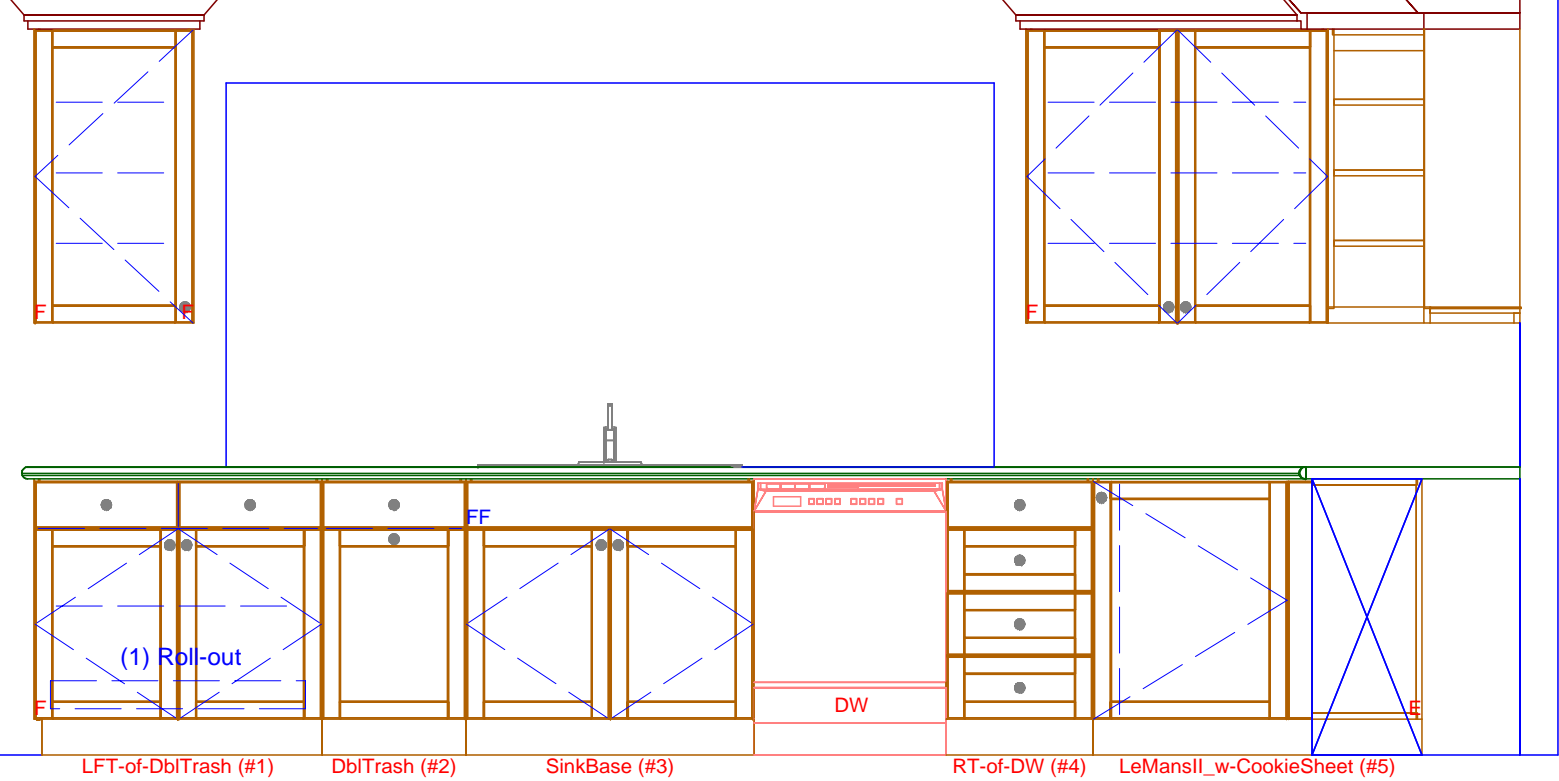

70 5/8 * 36 * 18 * 36 * 24 * 18 3/8 * 27 3/8 * 13 3/4 * 12 1/4 *


256 3/8 *

1 KITCHEN ELEVATION - SINK WALL
SCALE: 1/2" = 1' 0"

Classic Bath Designs, Inc.
11544 Sheldon St., Sun Valley, CA 91352
818.767.1144 fax: 818.767.1278




Cust: Rocco for Fordhook		PO# DWELLING	Scale: As Noted	KITCHEN	K.1
Approved _____	Job: FL-S_PreFIN/PG:perSample_IntEB:PreFIN		Size: A	Dr By: Brian 02/11/2019	

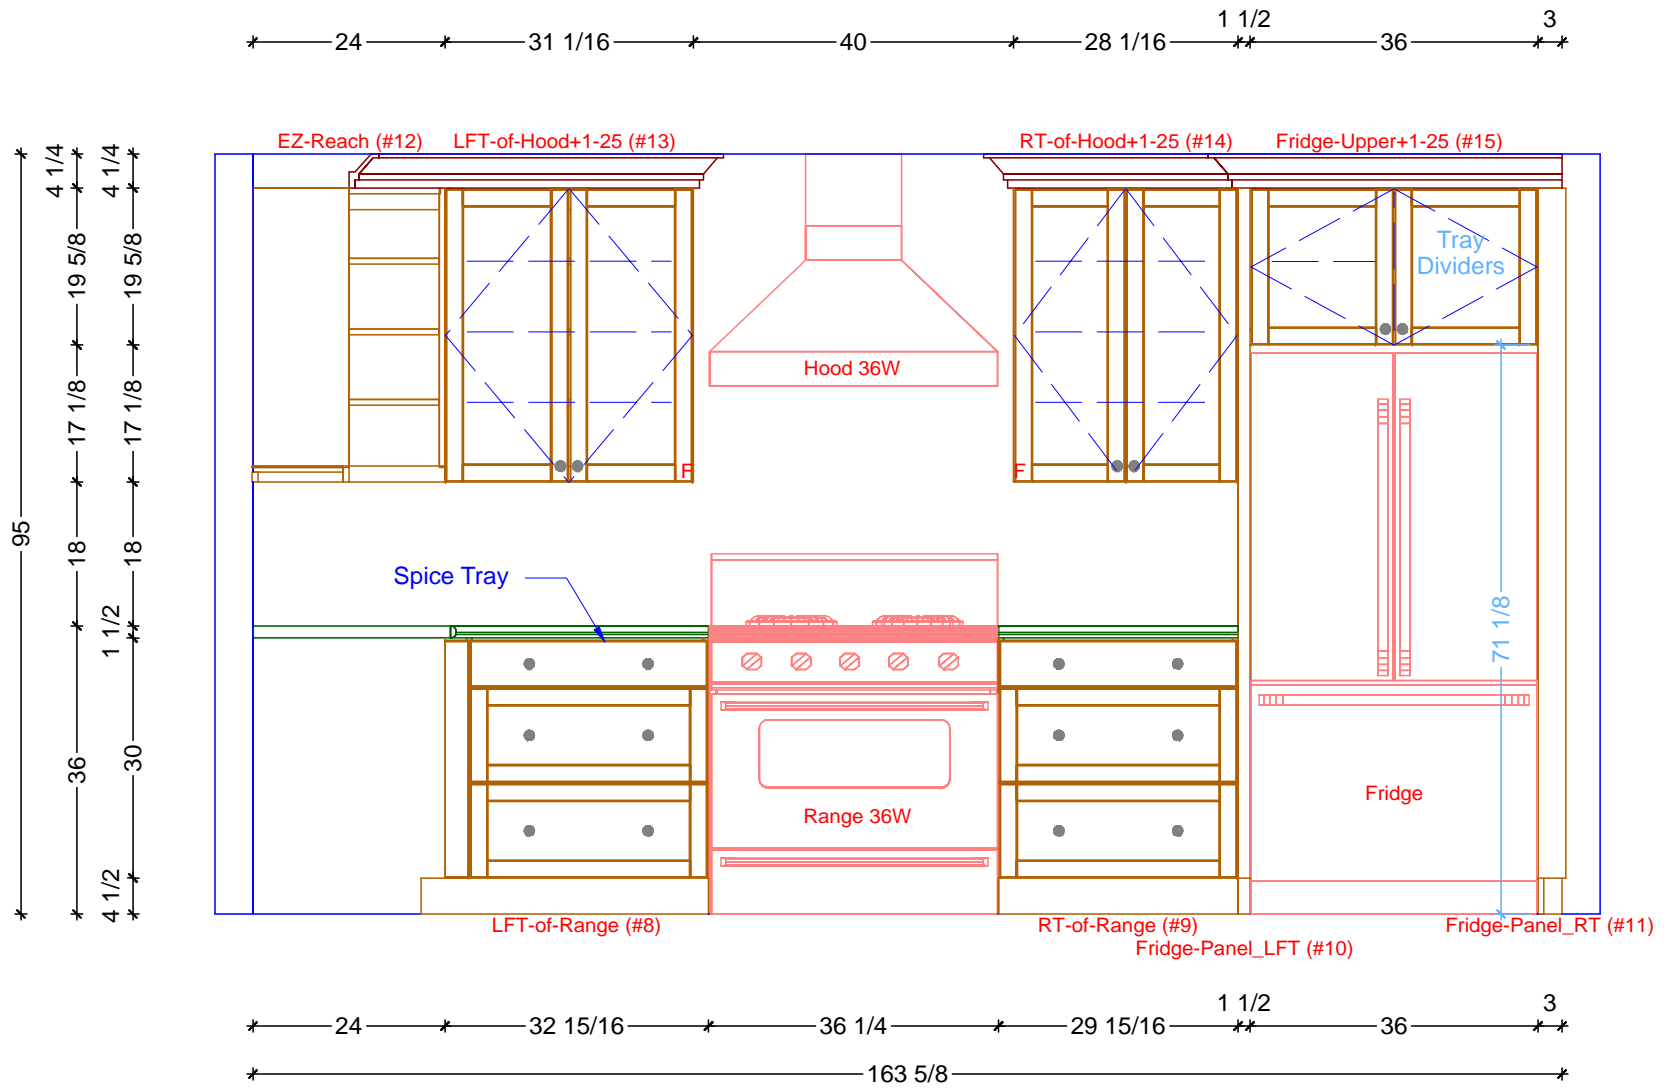


1 KITCHEN ELEVATION - RANGE WALL
 SCALE: 1/2" = 1' 0"

Classic Bath Designs, Inc.
 11544 Sheldon St., Sun Valley, CA 91352
 818.767.1144 fax: 818.767.1278


Cust: Rocco for Fordhook	PO# DWELLING	Scale: As Noted	KITCHEN	K.2
Approved _____	Job: FL-S_PreFIN/PG:perSample_IntEB:PreFIN	Size: A	Dr By: Brian 02/11/2019	

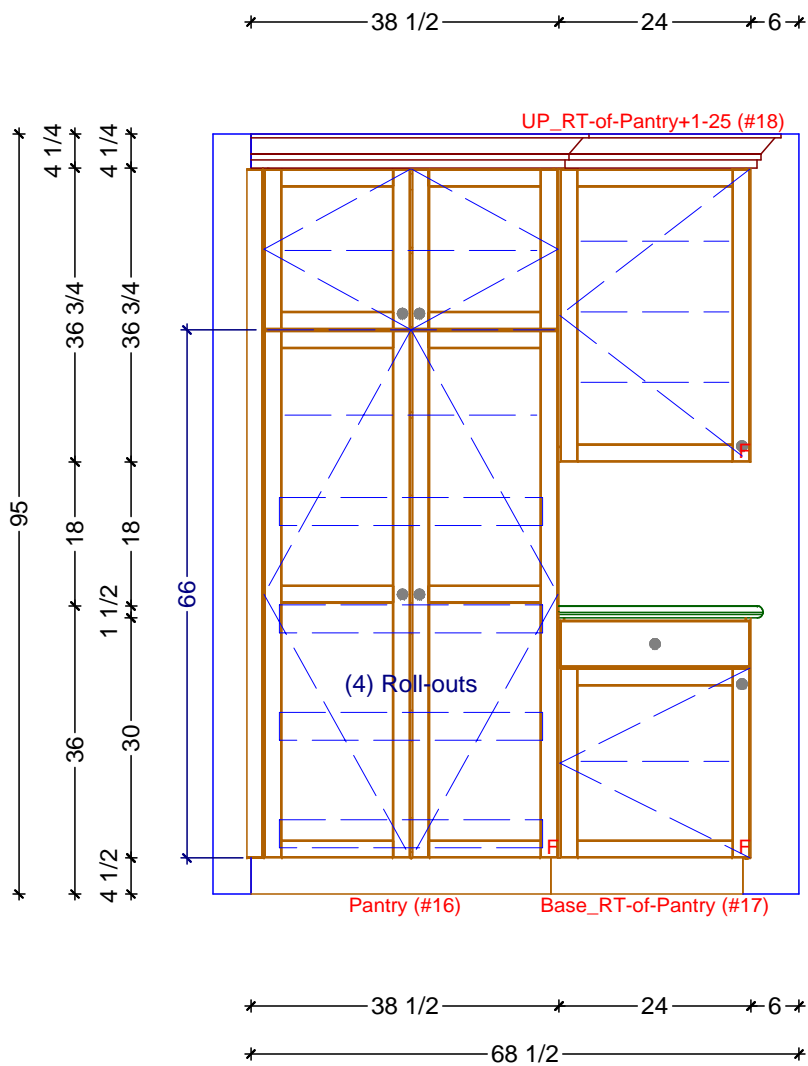

1 KITCHEN ELEVATION - PANTRY WALL
SCALE: 1/2" = 1' 0"

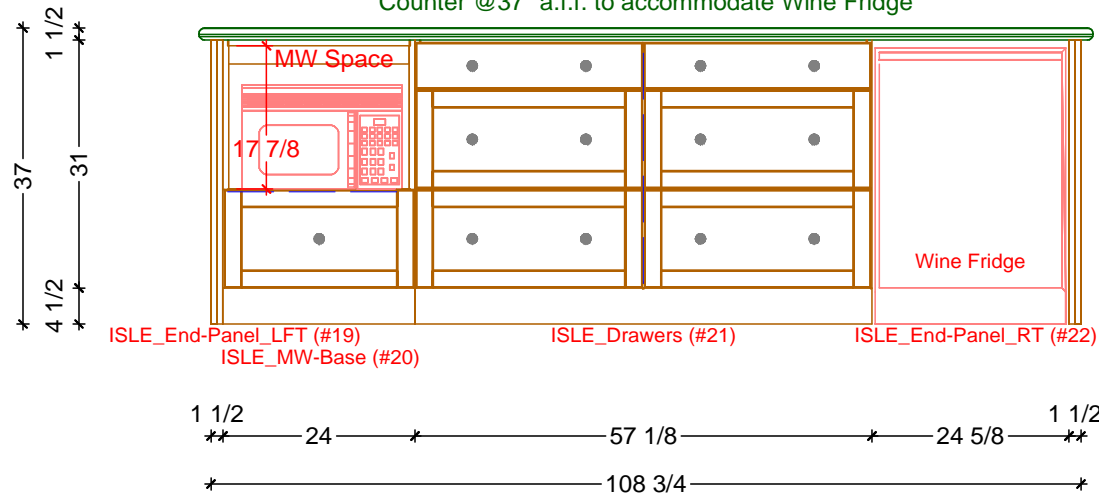

2 KITCHEN ELEVATION - ISLE - FRONT SIDE
SCALE: 1/2" = 1' 0"

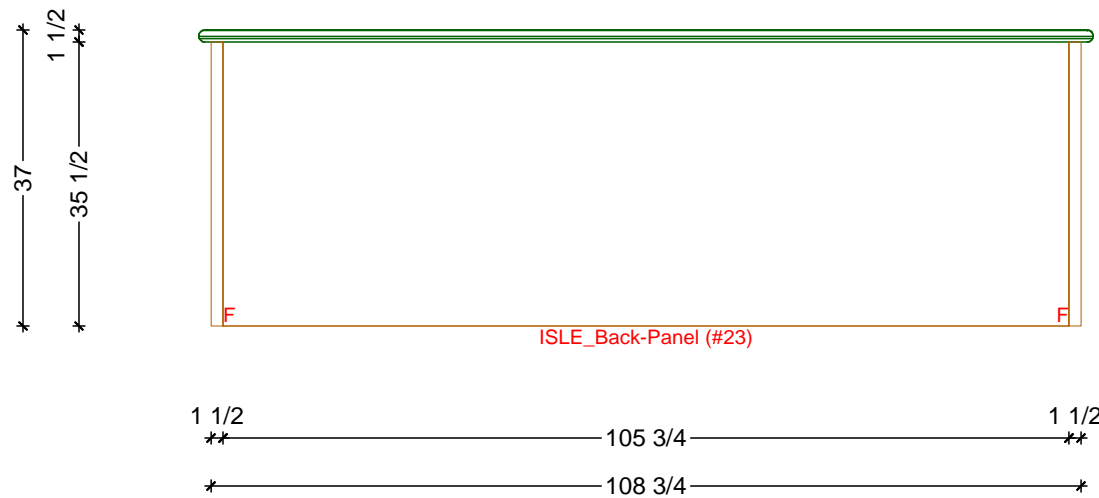

3 KITCHEN ELEVATION - ISLE - BACK SIDE
SCALE: 1/2" = 1' 0"

Classic Bath Designs, Inc.
11544 Sheldon St., Sun Valley, CA 91352
818.767.1144 fax: 818.767.1278

Cust: Rocco for Fordhook

PO# DWELLING

Scale: As Noted

KITCHEN

Approved _____

Job: FL-S_PreFIN/PG:perSample_IntEB:PreFIN

Size: A

Dr By: Brian

02/11/2019

K.3



Classic Bath Designs, Inc.
 11544 Sheldon St., Sun Valley, CA 91352
 818.767.1144 fax: 818.767.1278



Cust: Rocco for Fordhook	PO# DWELLING	Scale: As Noted	KITCHEN	Rndr
Approved _____	Job: FL-S_PreFIN/PG:perSample_IntEB:PreFIN	Size: A	Dr By: Brian	



