

KITCHEN CABINETRY FLOOR PLAN
 SCALE: 3/8" = 1' 0"

Classic Bath Designs, Inc.
 11544 Sheldon St., Sun Valley, CA 91352
 818.767.1144 fax: 818.767.1278




Cust: Russo for Adam		PO# DWELLING	Scale: As Noted	KITCHEN	K.0
Approved _____	Job: FF-S_MelWh/Maple:WhtWsh_IntEB:MelWh	Size: A	Dr By: Brian	08/10/2014	

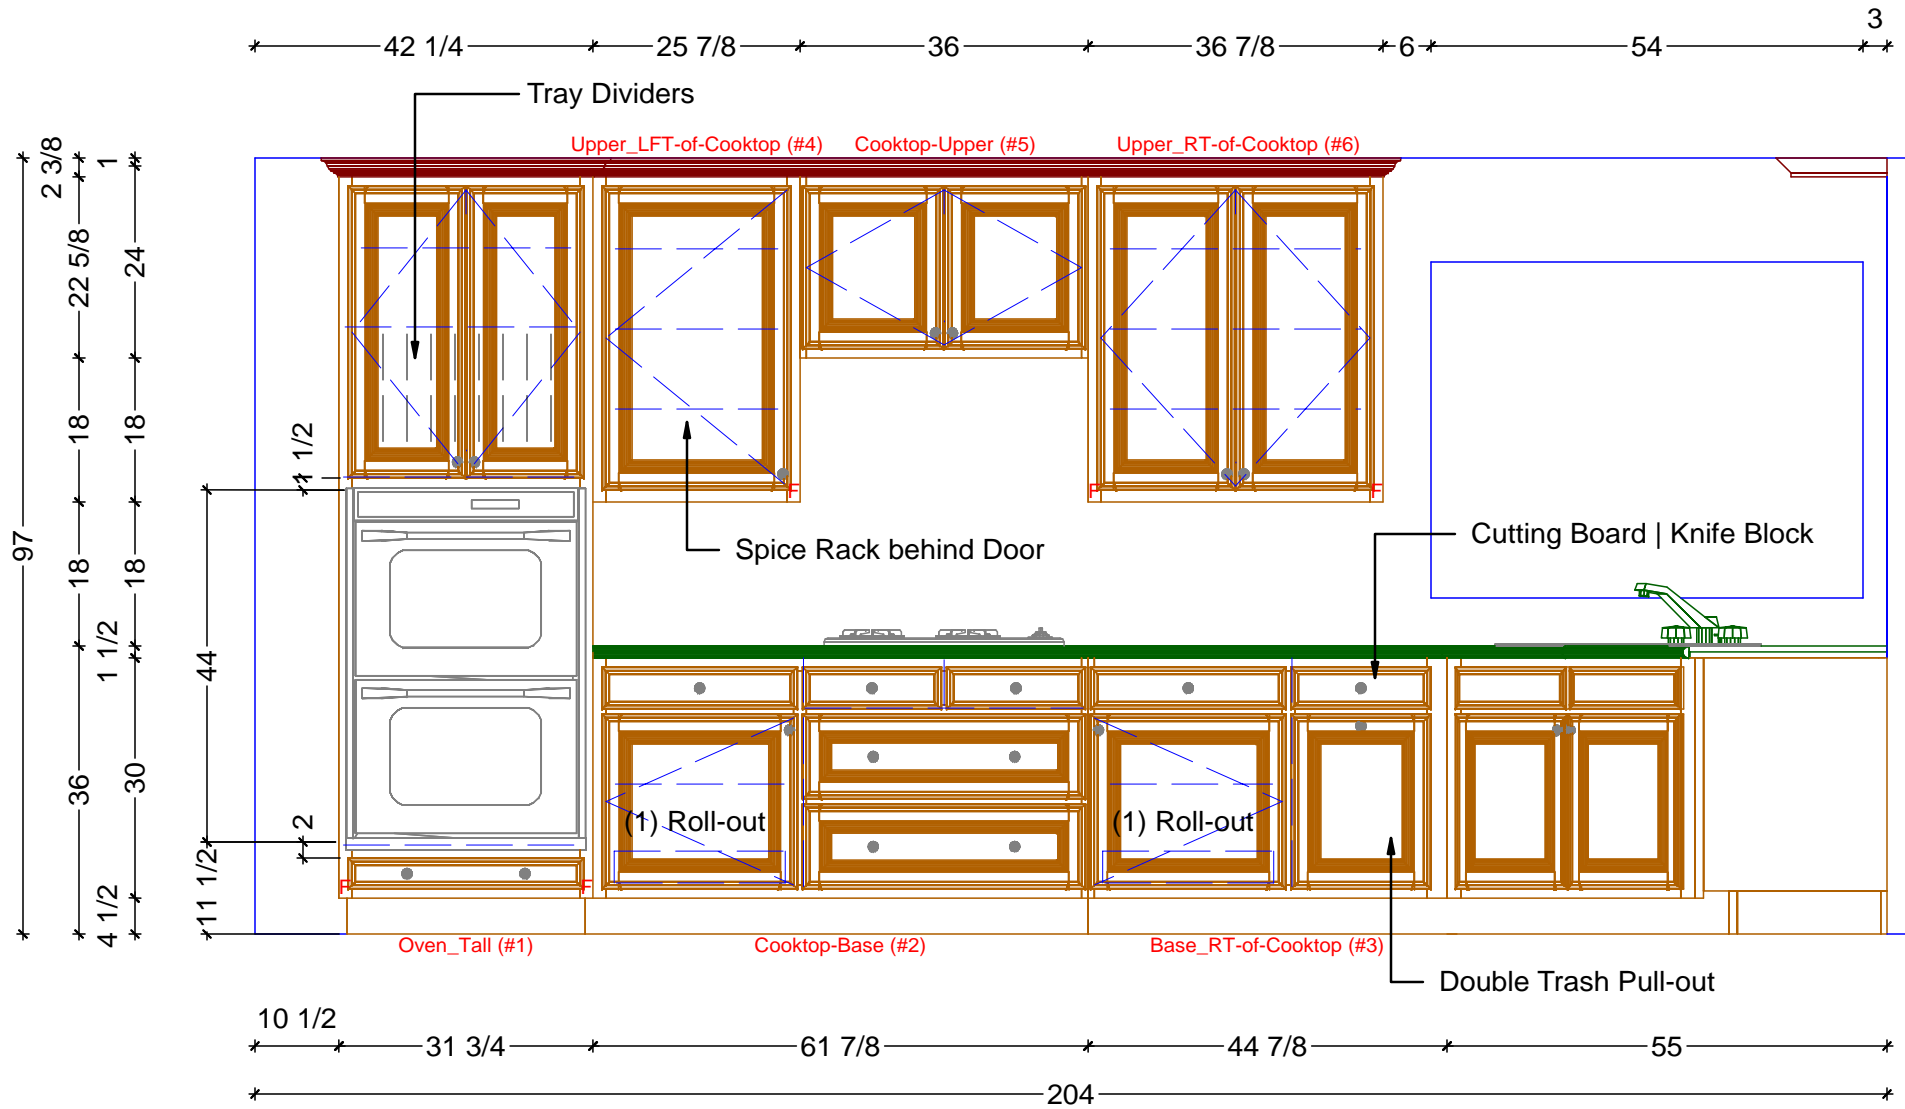

1 KITCHEN ELEVATION - OVEN | COOKTOP Wall
SCALE: 1/2" = 1' 0"

Classic Bath Designs, Inc.
11544 Sheldon St., Sun Valley, CA 91352
818.767.1144 fax: 818.767.1278

Cust: Russo for Adam	PO# DWELLING	Scale: As Noted	KITCHEN	K.1
Approved _____	Job: FF-S_MelWh/Maple:WhtWsh_IntEB:MelWh	Size: A	Dr By: Brian 08/10/2014	

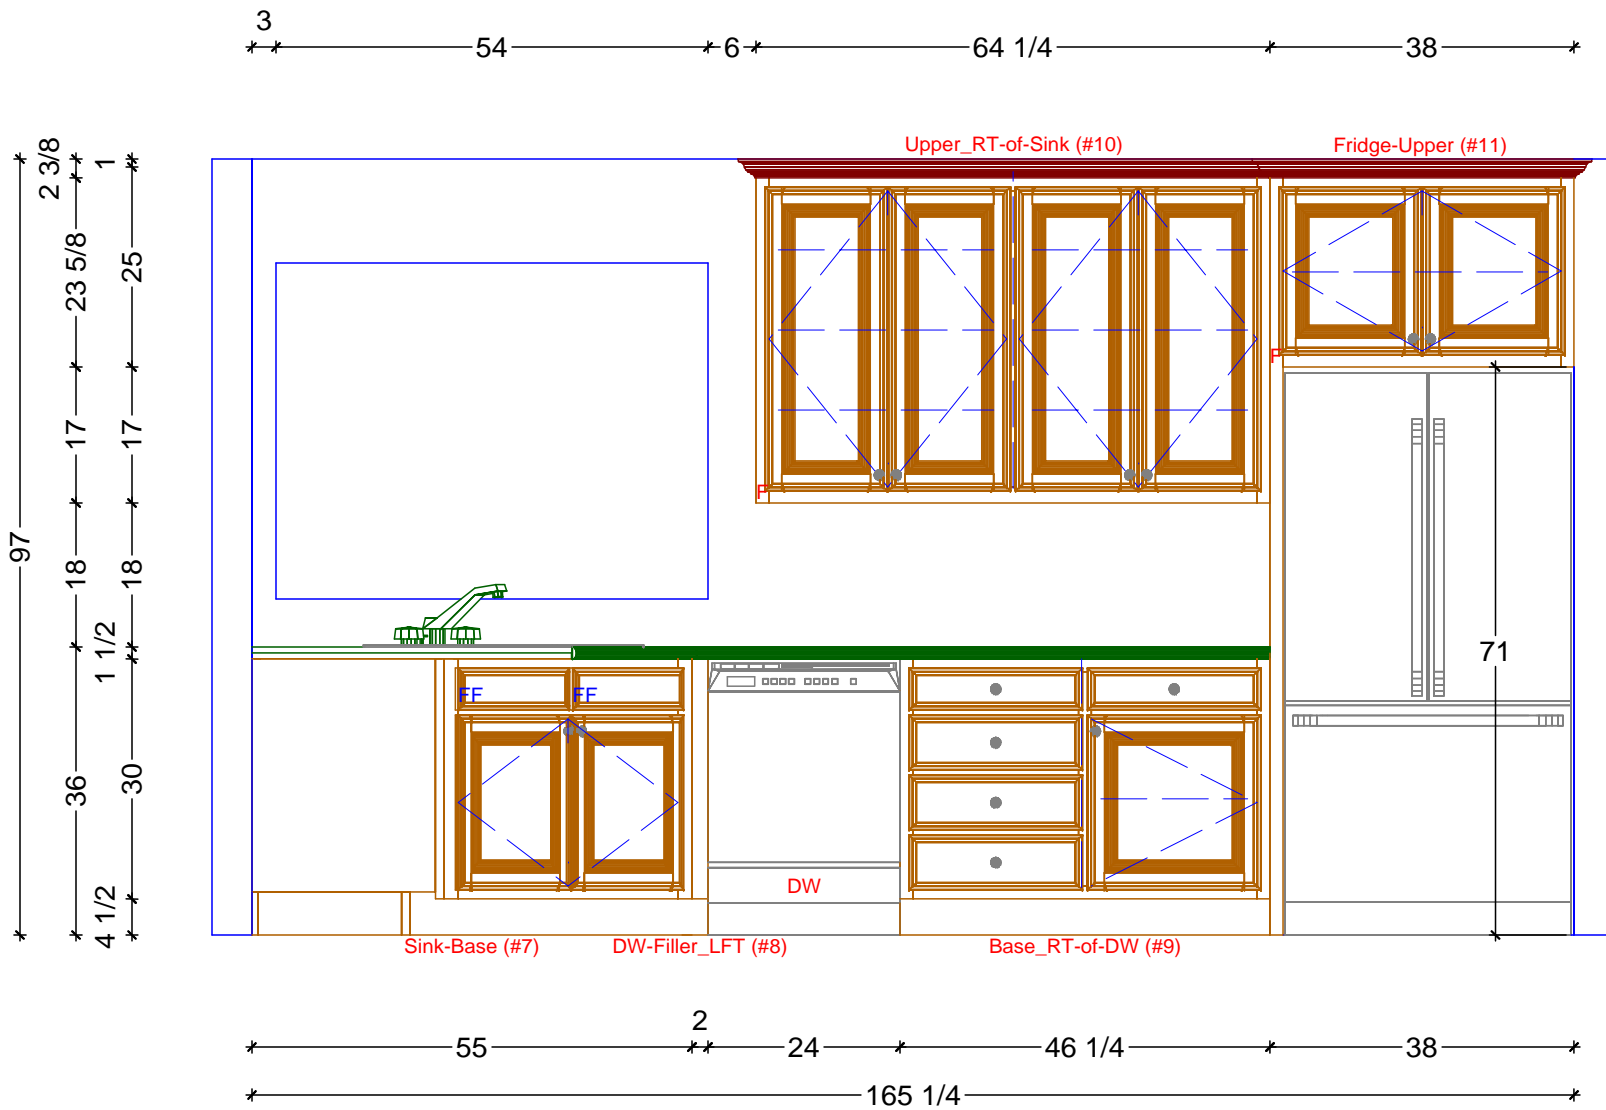

3
 * * 54 * * 6 * * 64 1/4 * * 38 * *



2 3/8
 * * 23 5/8 * * 1 * *
 17 * * 17 * * 25 * *
 18 * * 18 * *
 1 1/2 * *
 36 * * 30 * *
 4 1/2 * *

2
 * * 55 * * 24 * * 46 1/4 * * 38 * *
 * * 165 1/4 * *


1 KITCHEN ELEVATION - FRIDGE WALL
 SCALE: 1/2" = 1' 0"

Classic Bath Designs, Inc.
 11544 Sheldon St., Sun Valley, CA 91352
 818.767.1144 fax: 818.767.1278



Cust: Russo for Adam	PO# DWELLING	Scale: As Noted	Room	K.1
Approved _____	Job: FF-S_MelWh/Maple:WhtWsh_IntEB:MelWh	Size: A	Dr By: Brian 08/10/2014	

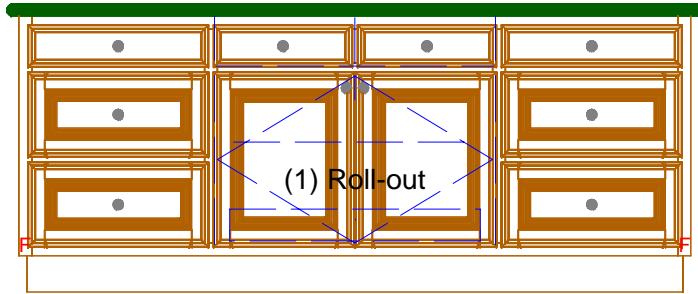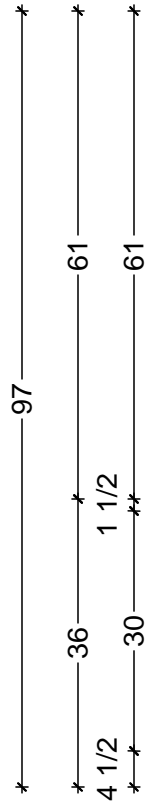


Isle-Base_Inner (#12)

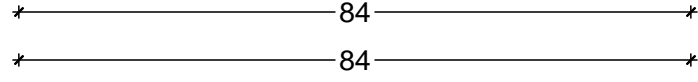

1 KITCHEN ELEVATION - ISLE-INNER
SCALE: 1/2" = 1' 0"

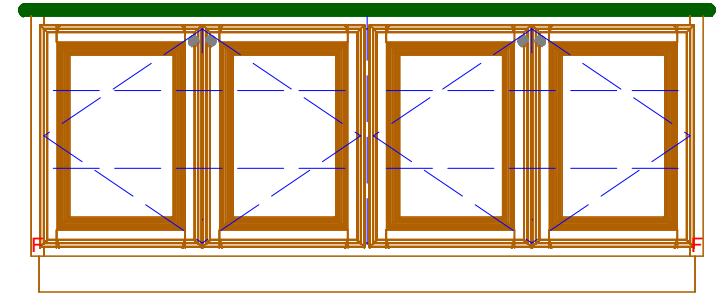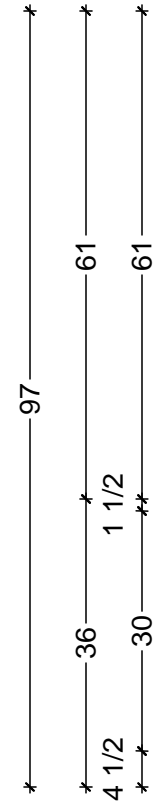

Isle-Base_Outer (#13)

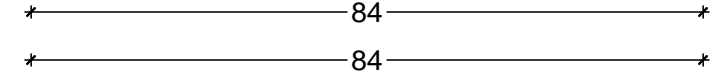

2 KITCHEN ELEVATION - ISLE-OUTER
SCALE: 1/2" = 1' 0"

Classic Bath Designs, Inc.
11544 Sheldon St., Sun Valley, CA 91352
818.767.1144 fax: 818.767.1278



Cust: Russo for Adam		PO# DWELLING	Scale: As Noted	Room		K.1
Approved _____	Job: FF-S_MelWh/Maple:WhtWsh_IntEB:MelWh		Size: A	Dr By: Brian	08/10/2014	



Classic Bath Designs, Inc.
 11544 Sheldon St., Sun Valley, CA 91352
 818.767.1144 fax: 818.767.1278



Cust: Russo for Adam	PO# DWELLING	Scale: As Noted	KITCHEN	Rndr
Approved _____	Job: FF-S_MelWh/Maple:WhtWsh_IntEB:MelWh	Size: A	Dr By: Brian	



Classic Bath Designs, Inc.
 11544 Sheldon St., Sun Valley, CA 91352
 818.767.1144 fax: 818.767.1278



Cust: Russo for Adam	PO# DWELLING	Scale: As Noted	KITCHEN	Rndr
Approved _____	Job: FF-S_MelWh/Maple:WhtWsh_IntEB:MelWh	Size: A	Dr By: Brian	



Classic Bath Designs, Inc.
 11544 Sheldon St., Sun Valley, CA 91352
 818.767.1144 fax: 818.767.1278



Cust: Russo for Adam		PO# DWELLING	Scale: As Noted	KITCHEN	
Approved _____		Job: FF-S_MelWh/Maple:WhtWsh_IntEB:MelWh	Size: A	Dr By: Brian	08/10/2014

Rndr