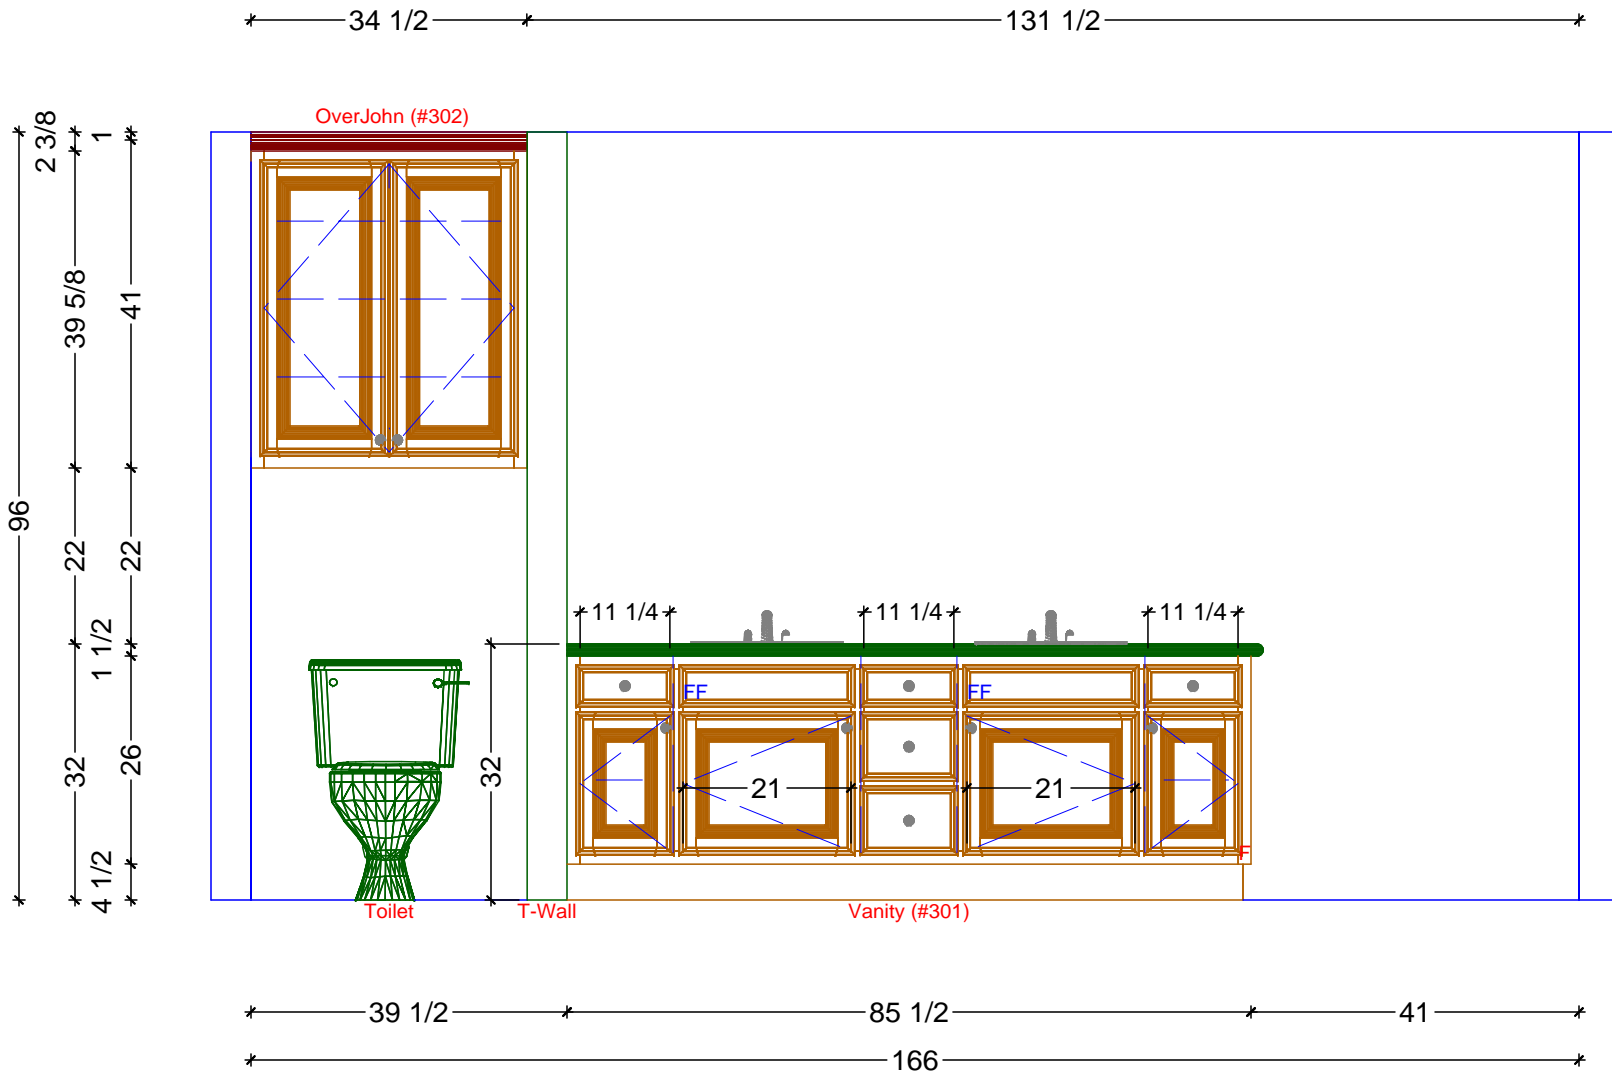

BATH-LARGE CABINETRY FLOOR PLAN
 SCALE: 1/2" = 1' 0"

Classic Bath Designs, Inc.
 11544 Sheldon St., Sun Valley, CA 91352
 818.767.1144 fax: 818.767.1278



Cust: Russo for Adam		PO# DWELLING	Scale: As Noted	BATH-LARGE	
Approved _____	Job: FF-S_MelWh/Maple:WhtWsh_IntEB:MelWh		Size: A	Dr By: Brian	08/27/2014
					B-L.0

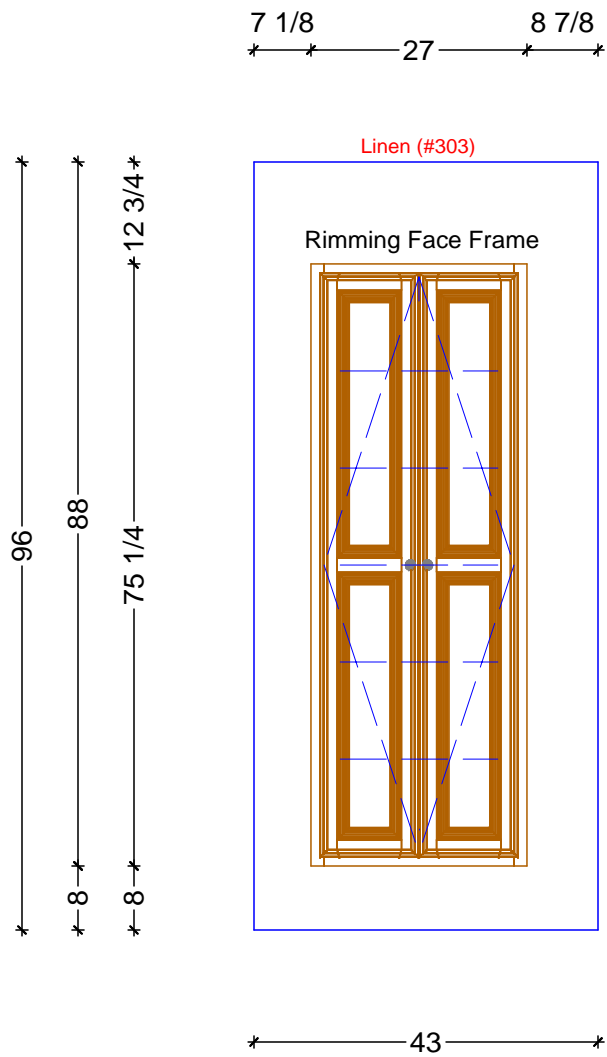


1 BATH-LARGE ELEVATION - VANITY AND OVERJOHN
 SCALE: 1/2" = 1' 0"

Classic Bath Designs, Inc.
 11544 Sheldon St., Sun Valley, CA 91352
 818.767.1144 fax: 818.767.1278



Cust: Russo for Adam		PO# DWELLING	Scale: As Noted	BATH-LARGE	
Approved _____	Job: FF-S_MelWh/Maple:WhtWsh_IntEB:MelWh		Size: A	Dr By: Brian	08/27/2014
					B-L.1



1 BATH-LARGE ELEVATION -LINEN
SCALE: 1/2" = 1' 0"

Classic Bath Designs, Inc.
11544 Sheldon St., Sun Valley, CA 91352
818.767.1144 fax: 818.767.1278

Cust: Russo for Adam	PO# DWELLING	Scale: As Noted	BATH-LARGE
Approved _____	Job: FF-S_MelWh/Maple:WhtWsh_IntEB:MelWh	Size: A	Dr By: Brian 08/27/2014
			B-L.2