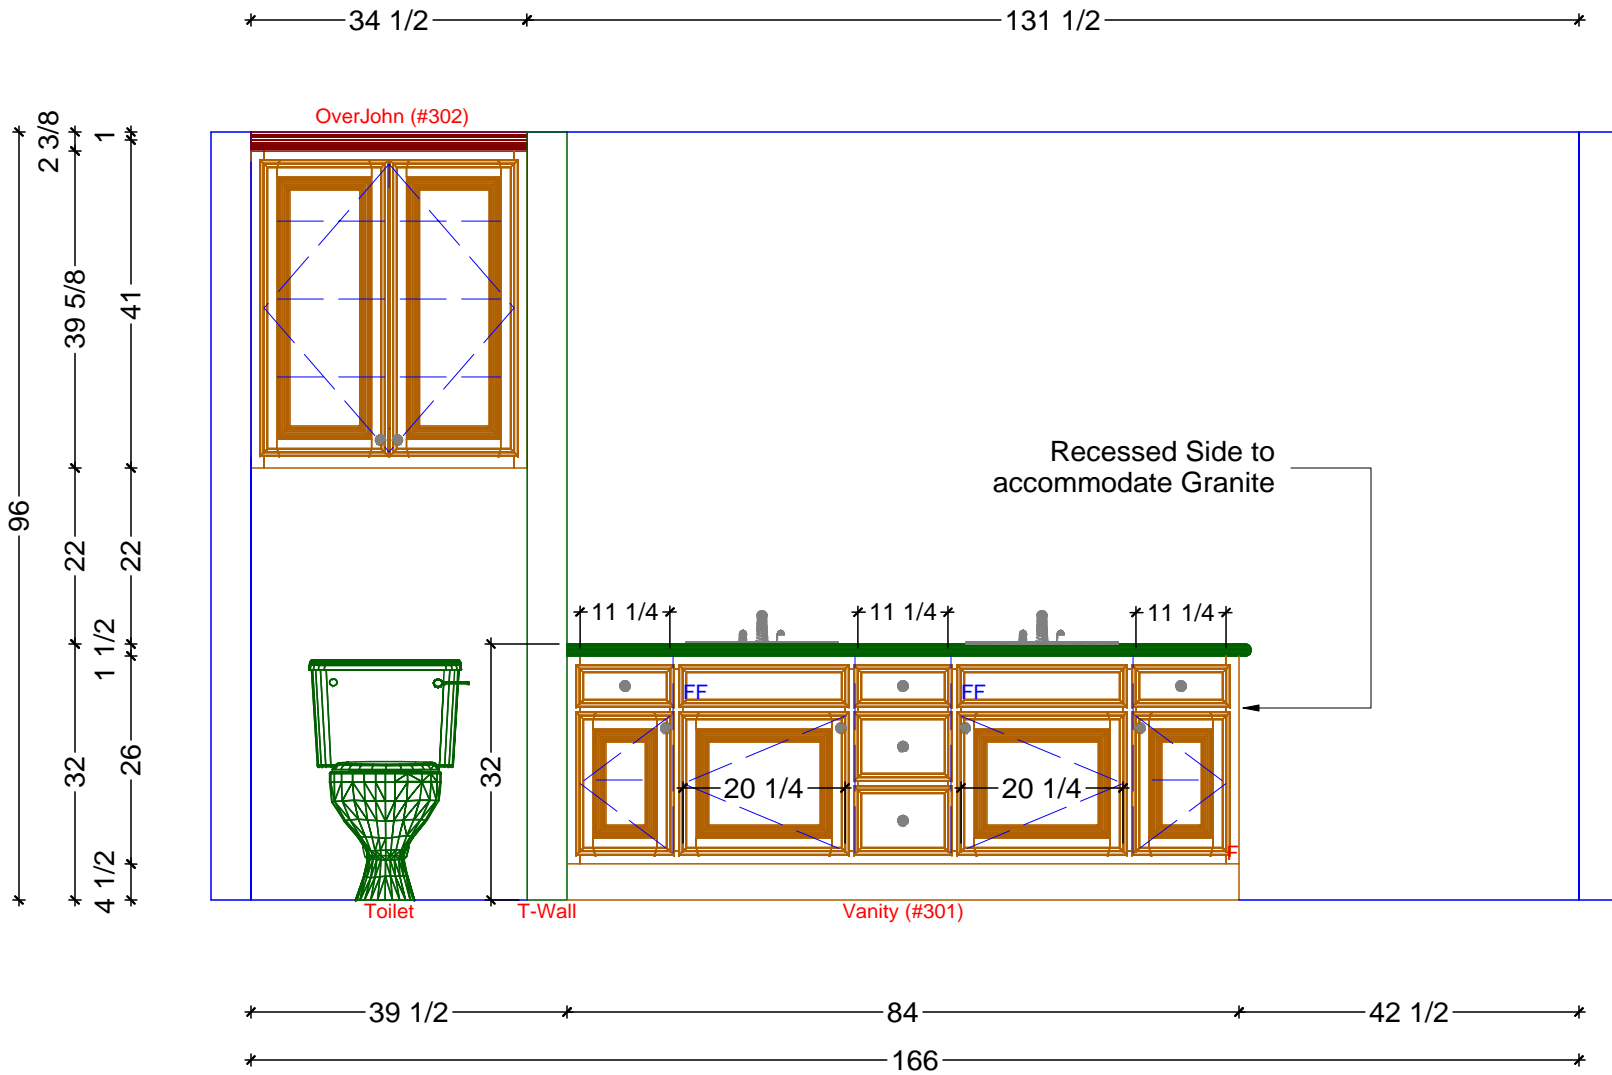

BATH-LARGE CABINETRY FLOOR PLAN
 SCALE: 1/2" = 1' 0"

Classic Bath Designs, Inc.
 11544 Sheldon St., Sun Valley, CA 91352
 818.767.1144 fax: 818.767.1278



Cust: Russo for Adam		PO# DWELLING	Scale: As Noted	BATH-LARGE	
Approved _____	Job: FF-S_MelWh/Maple:WhtWsh_IntEB:MelWh		Size: A	Dr By: Brian	09/06/2014
					B-L.0



1 BATH-LARGE ELEVATION - VANITY AND OVERJOHN
 SCALE: 1/2" = 1' 0"


Classic Bath Designs, Inc.
 11544 Sheldon St., Sun Valley, CA 91352
 818.767.1144 fax: 818.767.1278

Cust: Russo for Adam	PO# DWELLING	Scale: As Noted	BATH-LARGE
Approved _____	Job: FF-S_MelWh/Maple:WhtWsh_IntEB:MelWh	Size: A	Dr By: Brian 09/06/2014

B-L.1

7 1/8 8 7/8
 -----27-----

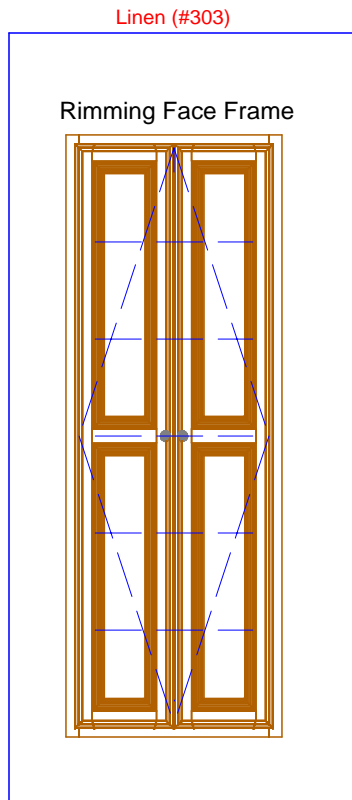-----96-----
 -----88-----
 -----75 1/4-----
 -----12 3/4-----



-----43-----



1 BATH-LARGE ELEVATION -LINEN
 SCALE: 1/2" = 1' 0"

Classic Bath Designs, Inc.
 11544 Sheldon St., Sun Valley, CA 91352
 818.767.1144 fax: 818.767.1278



Cust: Russo for Adam	PO# DWELLING	Scale: As Noted	BATH-LARGE
Approved _____	Job: FF-S_MelWh/Maple:WhtWsh_IntEB:MelWh	Size: A	Dr By: Brian 09/06/2014
			B-L.2