


KITCHEN CABINETRY FLOOR PLAN
 SCALE: 3/8" = 1' 0"

Classic Bath Designs, Inc.
 11544 Sheldon St., Sun Valley, CA 91352
 818.767.1144 fax: 818.767.1278

Cust: Stein for Strull	PO# KITCHEN	Scale: As Noted	KITCHEN	K.0
Approved _____	Job: FL-S_PreFIN/PG_perSample_IntEB:PreFIN	Size: A	Dr By: Brian 07/05/2016	

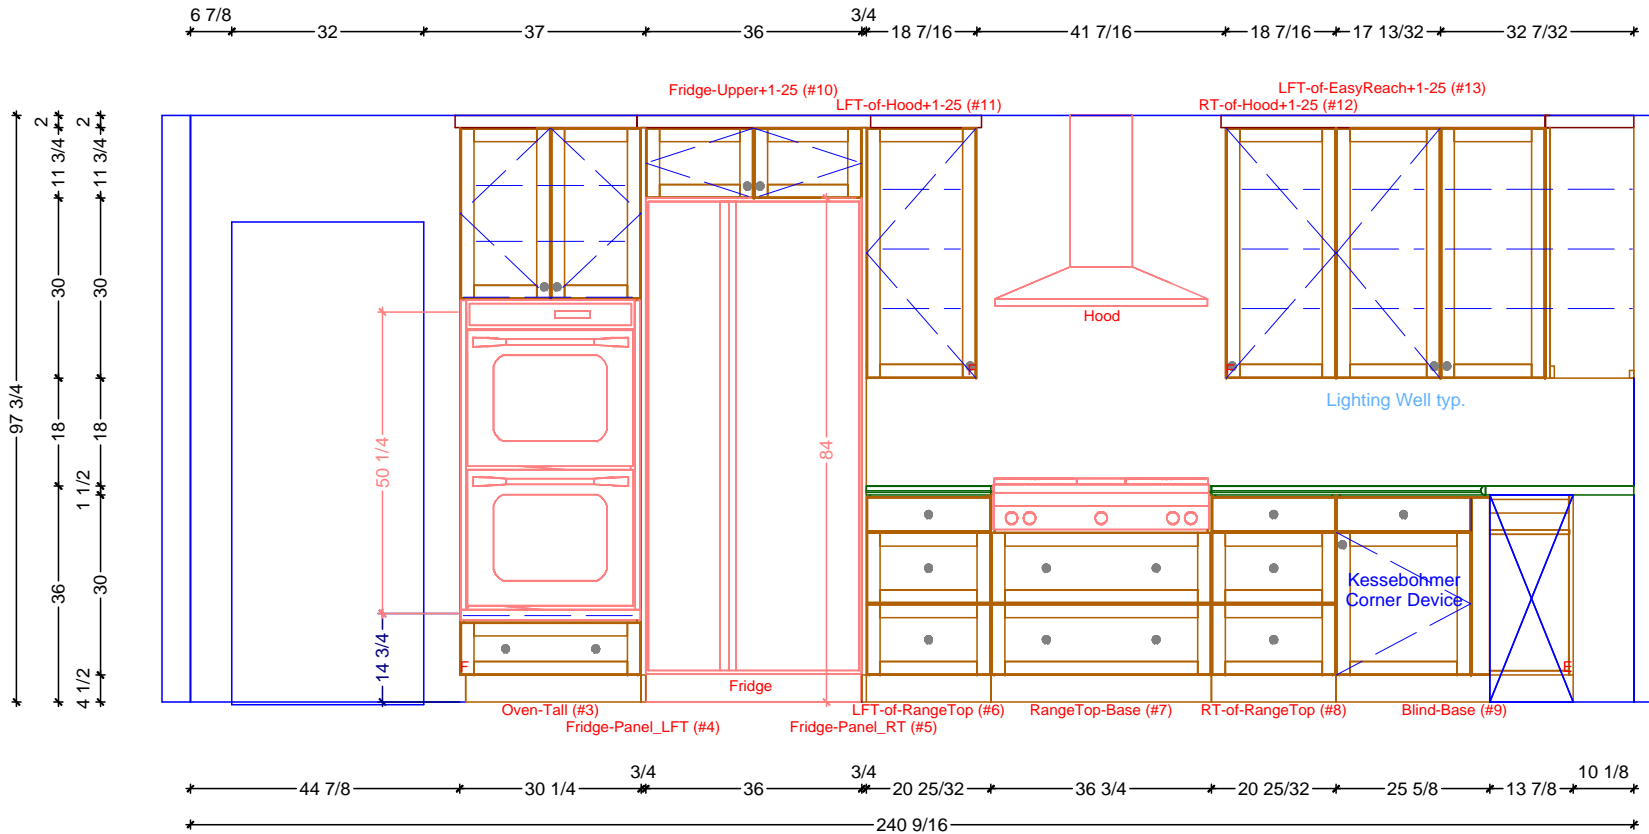

1 KITCHEN ELEVATION - SOUTH
SCALE: 3/8" = 1' 0"


Classic Bath Designs, Inc.
11544 Sheldon St., Sun Valley, CA 91352
818.767.1144 fax: 818.767.1278



Cust: Stein for Strull	PO# KITCHEN	Scale: As Noted	KITCHEN	K.1
Approved _____	Job: FL-S_PreFIN/PG_perSample_IntEB:PreFIN	Size: A	Dr By: Brian 07/05/2016	

* 32 5/16 * 6 * 48 7/8 * 6 * 40 9/16 *

* 97 3/4 *
 * 2 *
 * 18 * 14 1/4 * 14 1/4 * 14 1/4 * 13 1/4 *
 * 2 1/4 * 2 1/4 * 2 *
 * 18 * 12 * 12 * 11 *
 * 1 1/2 *
 * 36 * 30 *
 * 4 1/2 *

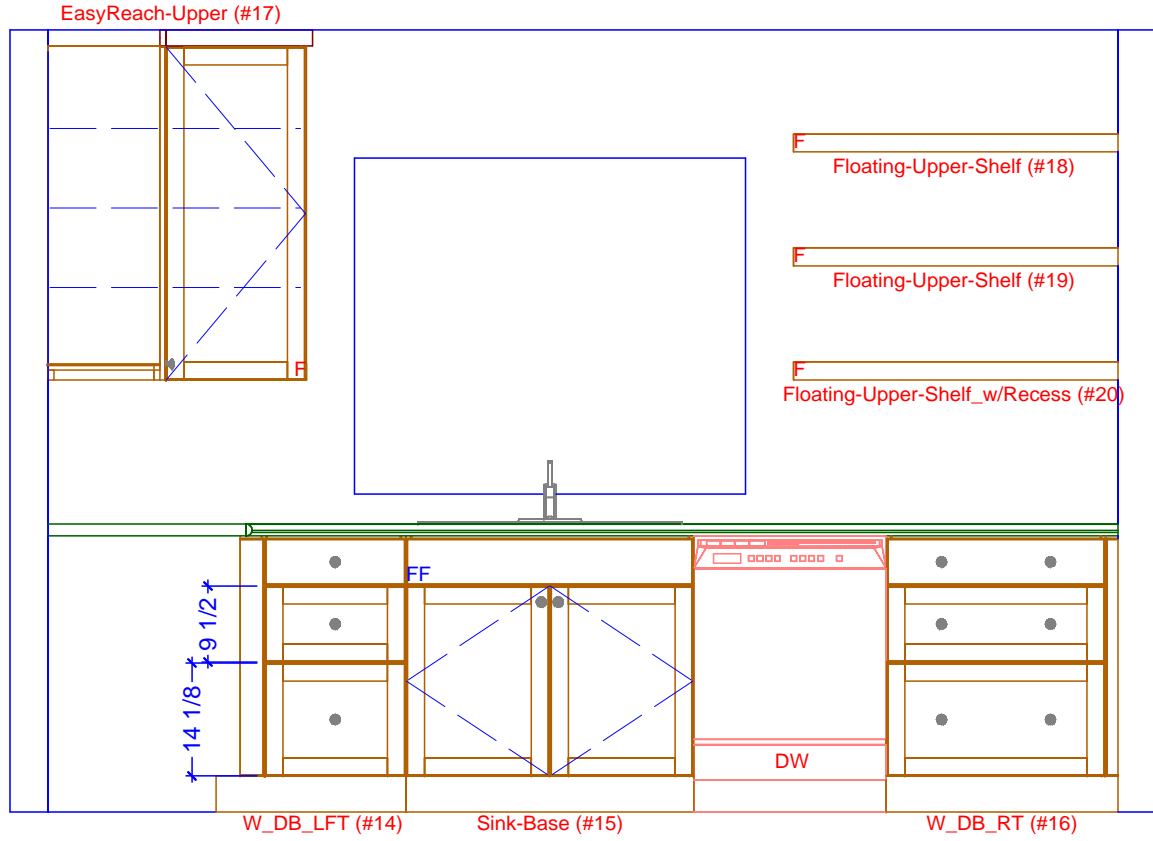


* 24 * 20 3/4 * 36 * 24 * 29 *

* 133 3/4 *

1 KITCHEN ELEVATION - WEST
 SCALE: 1/2" = 1' 0"

Classic Bath Designs, Inc.
 11544 Sheldon St., Sun Valley, CA 91352
 818.767.1144 fax: 818.767.1278


Cust: Stein for Strull	PO# KITCHEN	Scale: As Noted	KITCHEN	K.2
Approved _____	Job: FL-S_PreFIN/PG_perSample_IntEB:PreFIN	Size: A	Dr By: Brian 07/05/2016	

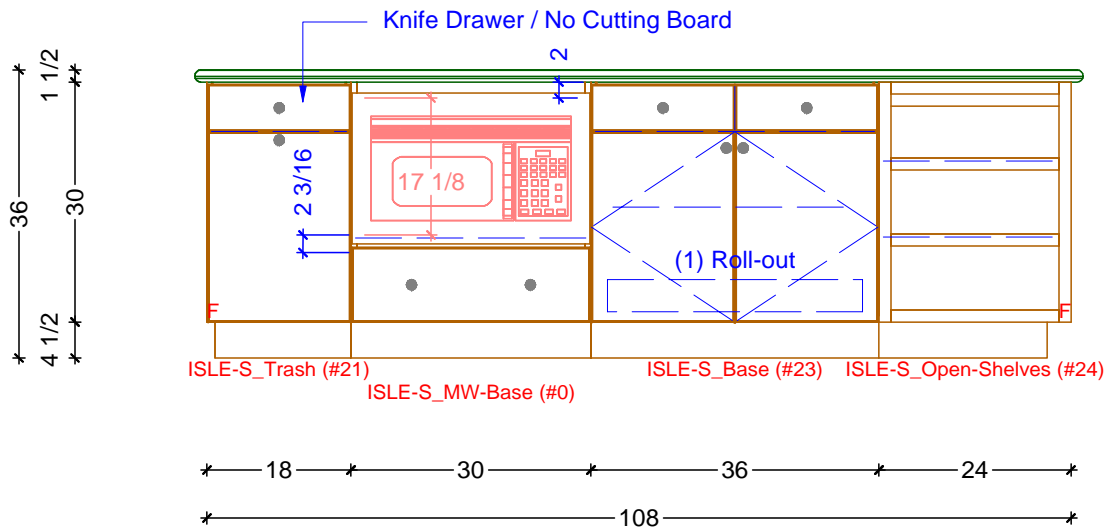

ISLE-S_Trash (#21) ISLE-S_MW-Base (#0) ISLE-S_Base (#23) ISLE-S_Open-Shelves (#24)

18 30 36 24
108


1 KITCHEN ISLE ELEVATION - FACING NORTH
SCALE: 1/2" = 1' 0"

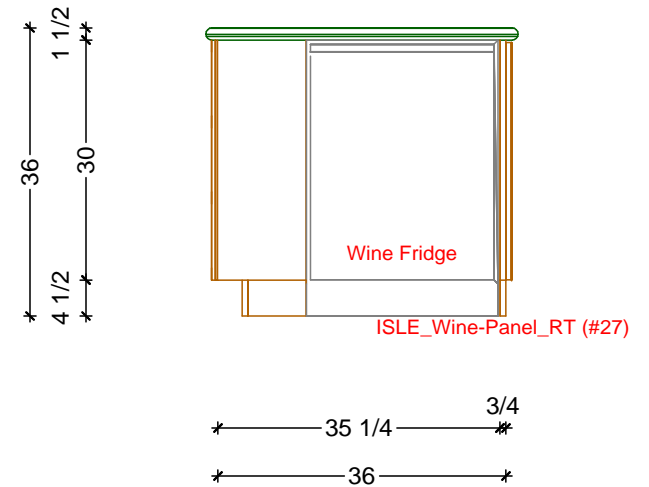

ISLE_Wine-Panel_RT (#27)

35 1/4 3/4
36

2 ISLE ELEVATION - FACING WEST
SCALE: 1/2" = 1' 0"

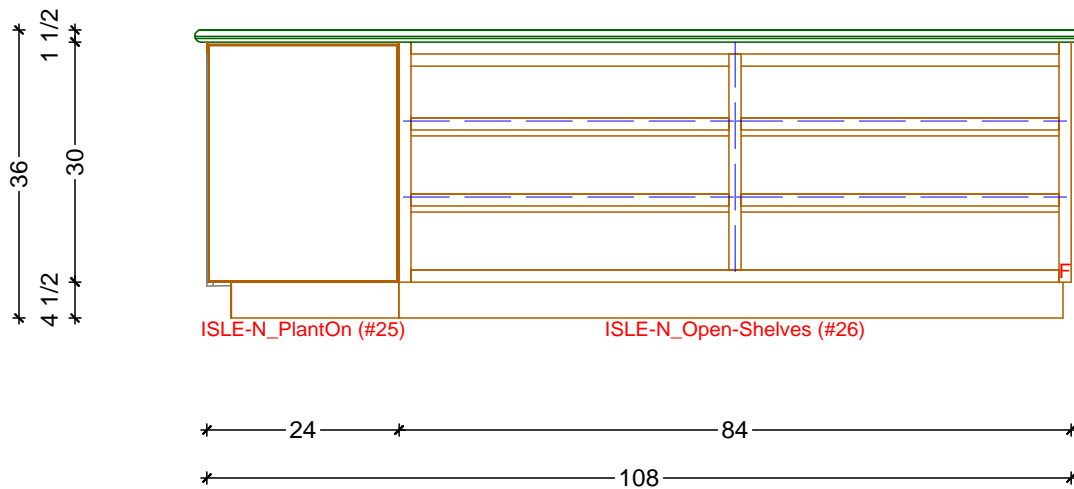

ISLE-N_PlantOn (#25) ISLE-N_Open-Shelves (#26)


24 84
108

3 KITCHEN ISLE ELEVATION - FACING SOUTH
SCALE: 1/2" = 1' 0"

Classic Bath Designs, Inc.
11544 Sheldon St., Sun Valley, CA 91352
818.767.1144 fax: 818.767.1278



Cust: Stein for Strull	PO# KITCHEN	Scale: As Noted	KITCHEN	K.3
Approved _____	Job: FL-S_PreFIN/PG_perSample_IntEB:PreFIN	Size: A	Dr By: Brian 07/05/2016	

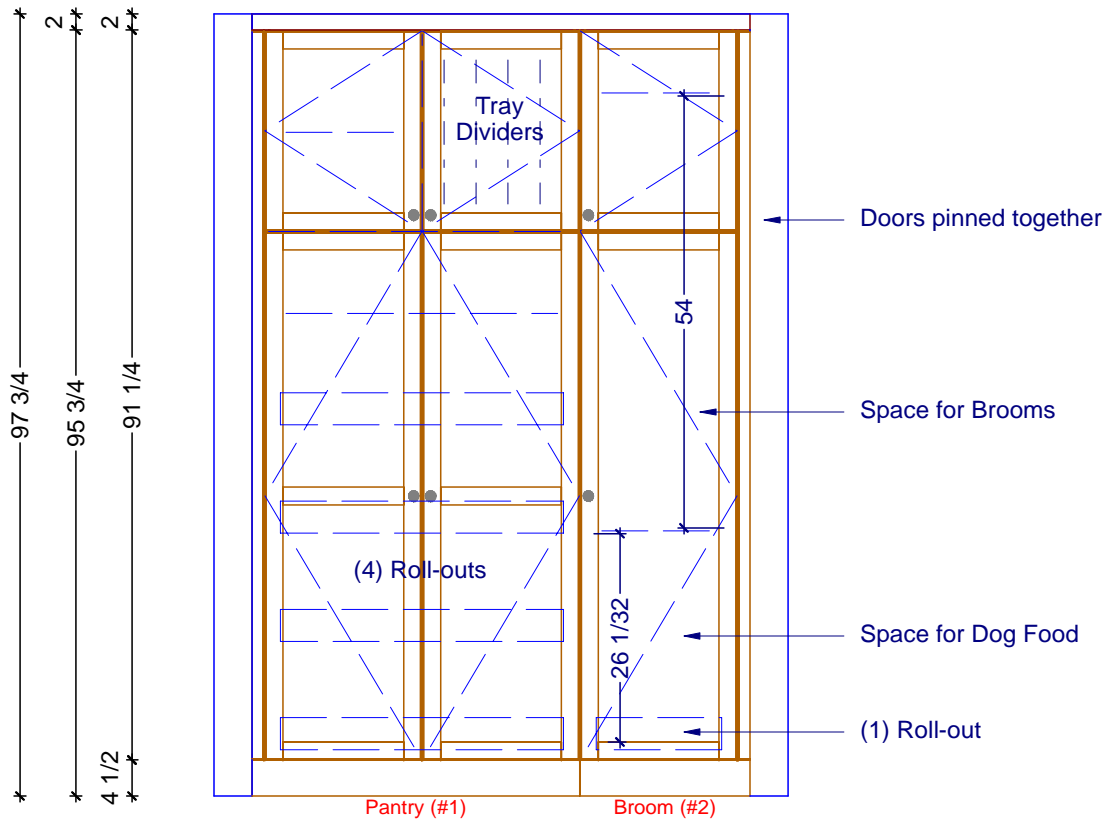

1 KITCHEN ELEVATION - PANTY/BROOM
SCALE: 1/2" = 1' 0"

Classic Bath Designs, Inc.
11544 Sheldon St., Sun Valley, CA 91352
818.767.1144 fax: 818.767.1278

Cust: Stein for Strull	PO# KITCHEN	Scale: As Noted	KITCHEN	K.4
Approved _____	Job: FL-S_PreFIN/PG_perSample_IntEB:PreFIN	Size: A	Dr By: Brian 07/05/2016	



Classic Bath Designs, Inc.
 11544 Sheldon St., Sun Valley, CA 91352
 818.767.1144 fax: 818.767.1278



Cust: Stein for Strull	PO# KITCHEN	Scale: As Noted	KITCHEN	Rndr
Approved _____	Job: FL-S_PreFIN/PG_perSample_IntEB:PreFIN	Size: A	Dr By: Brian	



Classic Bath Designs, Inc.
 11544 Sheldon St., Sun Valley, CA 91352
 818.767.1144 fax: 818.767.1278



Cust: Stein for Strull		PO# KITCHEN	Scale: As Noted	KITCHEN	
Approved _____		Job: FL-S_PreFIN/PG_perSample_IntEB:PreFIN	Size: A	Dr By: Brian	07/05/2016

Rndr



Classic Bath Designs, Inc.
 11544 Sheldon St., Sun Valley, CA 91352
 818.767.1144 fax: 818.767.1278



Cust: Stein for Strull		PO# KITCHEN	Scale: As Noted	KITCHEN
Approved _____	Job: FL-S_PreFIN/PG_perSample_IntEB:PreFIN	Size: A	Dr By: Brian	07/05/2016

Rndr