

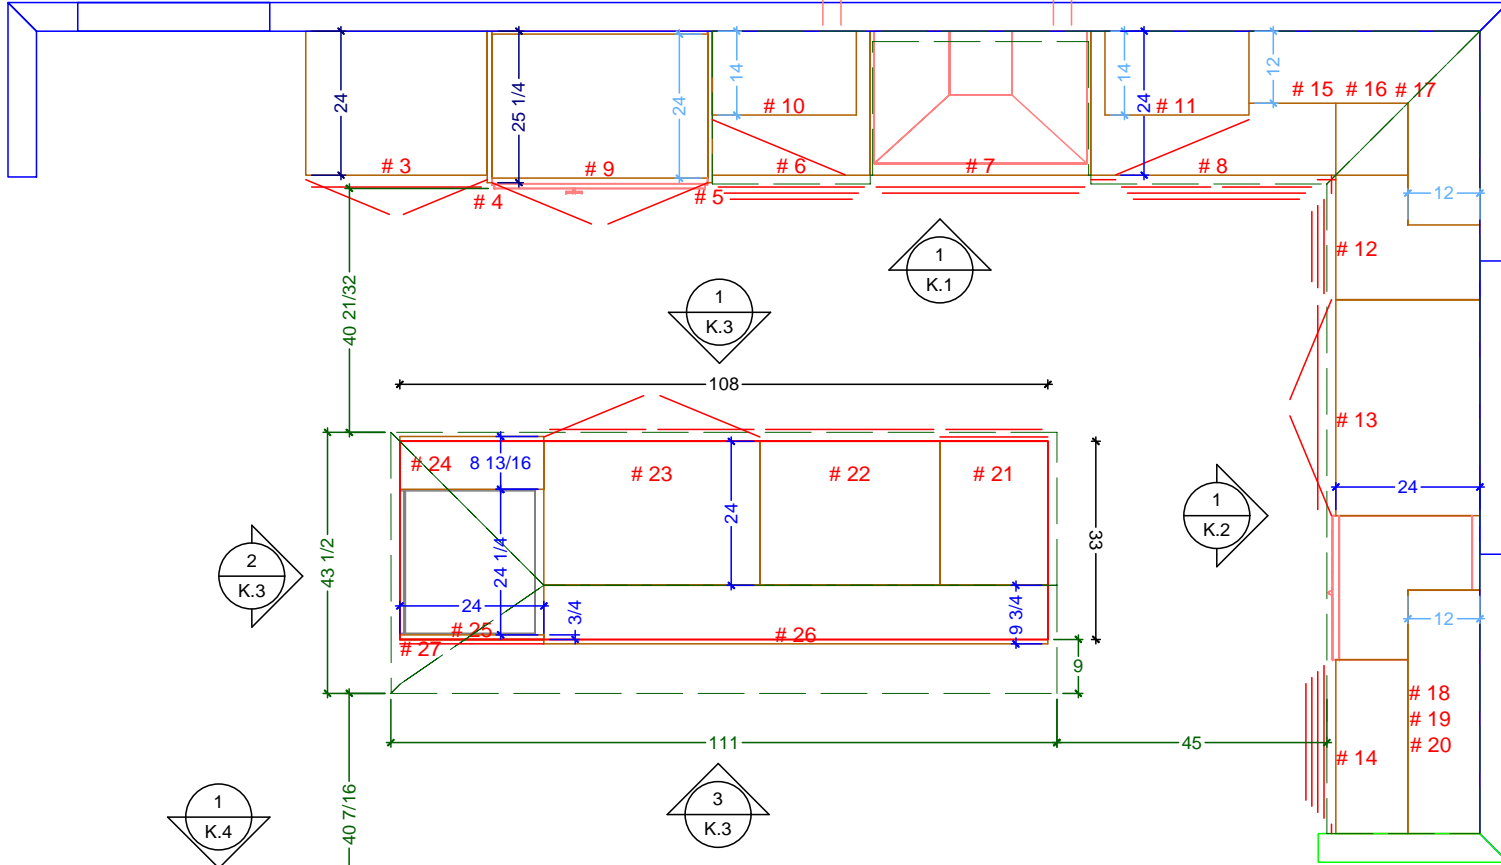


$6 \frac{7}{8}$ 32 37 36 $3 \frac{3}{4}$ 24 $41 \frac{7}{16}$ 24 $38 \frac{1}{2}$
 $44 \frac{7}{8}$ $30 \frac{1}{4}$ $3 \frac{3}{4}$ 36 $26 \frac{11}{32}$ $36 \frac{3}{4}$ $40 \frac{27}{32}$ 24

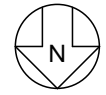

$32 \frac{5}{16}$
 $20 \frac{3}{4}$
 $48 \frac{7}{8}$
 36
 24
 $40 \frac{9}{16}$
 29
 $133 \frac{3}{4}$

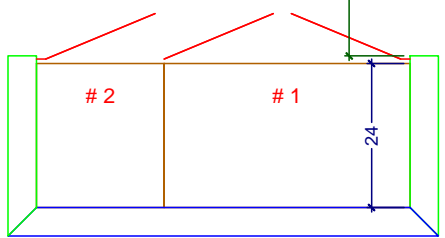


$21 \frac{9}{32}$ $40 \frac{31}{32}$
 $62 \frac{1}{4}$

○ KITCHEN CABINETRY FLOOR PLAN
 SCALE: $\frac{3}{8}'' = 1' 0''$

Classic Bath Designs, Inc.
 11544 Sheldon St., Sun Valley, CA 91352
 818.767.1144 fax: 818.767.1278




Cust: Stein for Strull		PO# KITCHEN	Scale: As Noted	KITCHEN		K.0
Approved _____	Job: FL-S_PreFIN/PG_perSample_IntEB:PreFIN	Size: A	Dr By: Brian	07/07/2016		

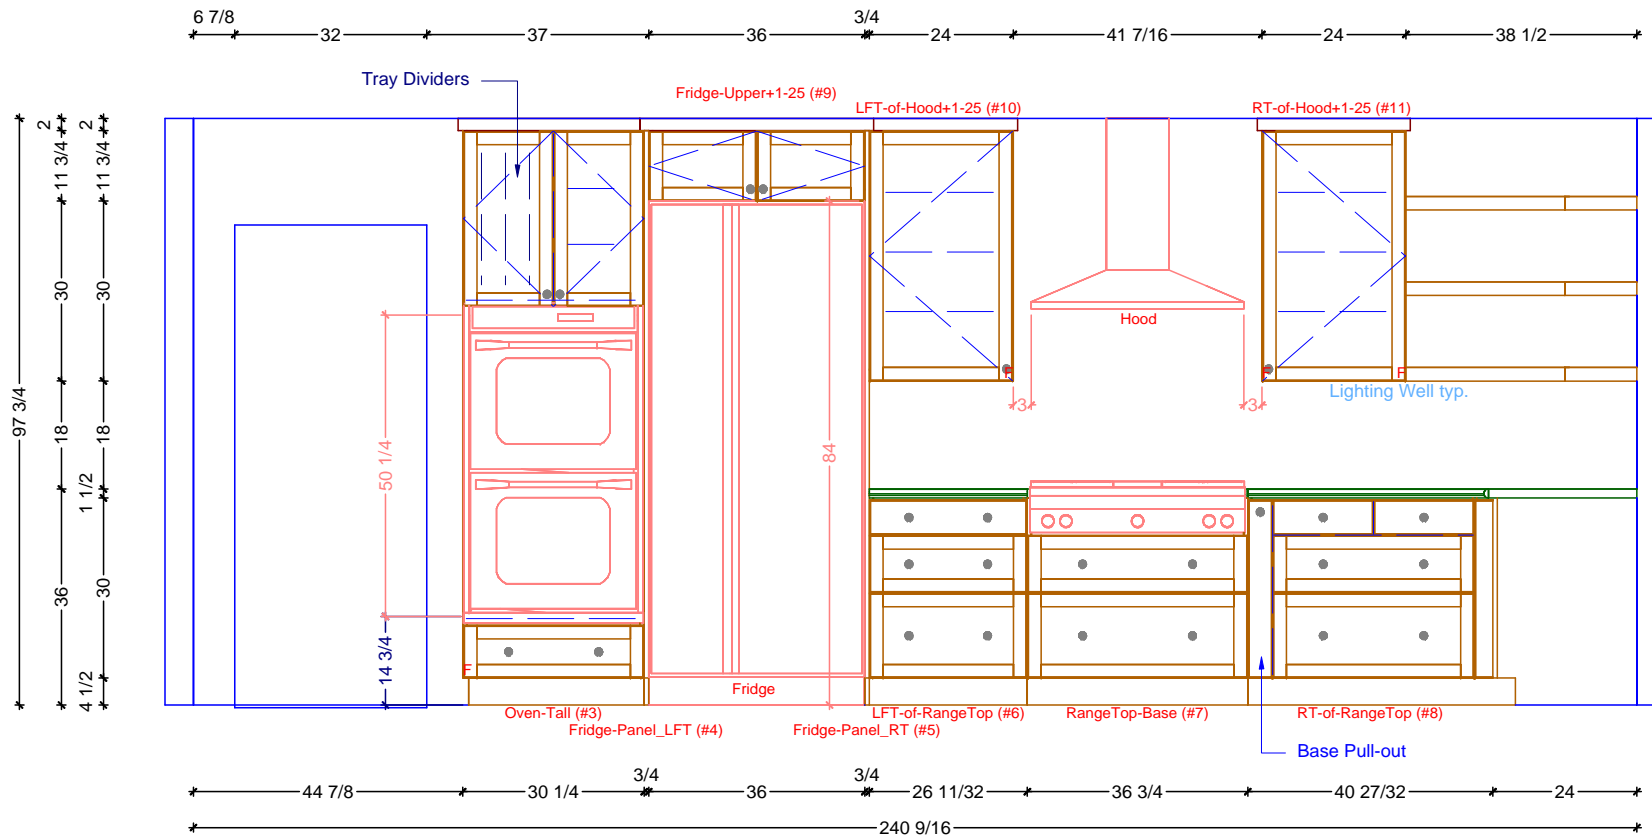

1 KITCHEN ELEVATION - SOUTH
 SCALE: 3/8" = 1' 0"

Classic Bath Designs, Inc.
 11544 Sheldon St., Sun Valley, CA 91352
 818.767.1144 fax: 818.767.1278


Cust: Stein for Strull	PO# KITCHEN	Scale: As Noted	KITCHEN	K.1
Approved _____	Job: FL-S_PreFIN/PG_perSample_IntEB:PreFIN	Size: A	Dr By: Brian 07/07/2016	

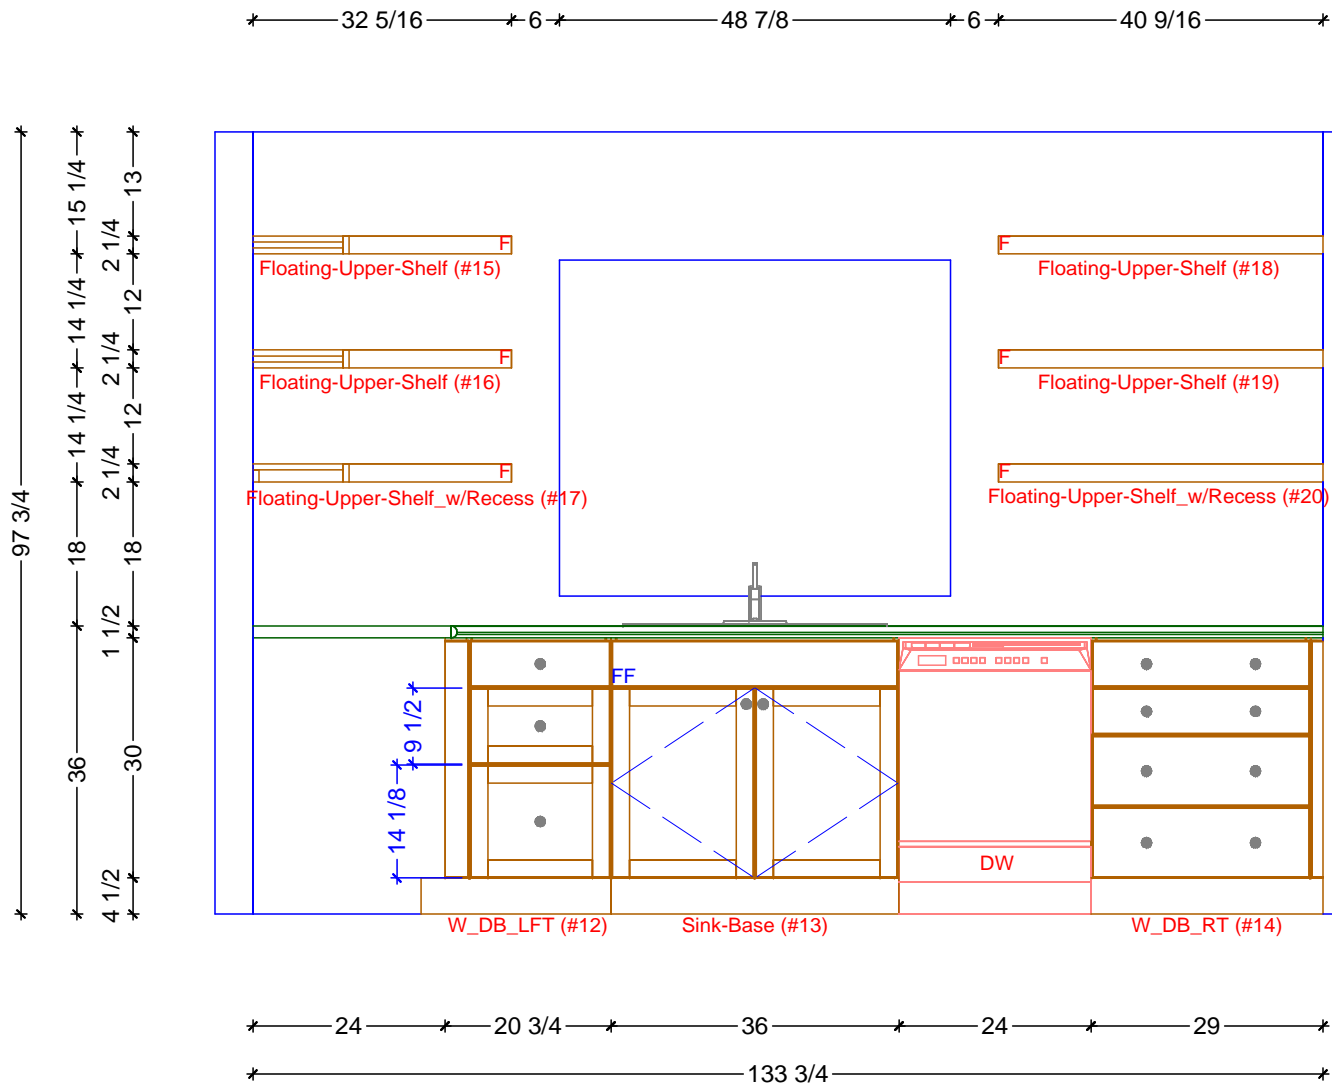


1 KITCHEN ELEVATION - WEST
 SCALE: 1/2" = 1' 0"

Classic Bath Designs, Inc.
 11544 Sheldon St., Sun Valley, CA 91352
 818.767.1144 fax: 818.767.1278


Cust: Stein for Strull	PO# KITCHEN	Scale: As Noted	KITCHEN	K.2
Approved _____	Job: FL-S_PreFIN/PG_perSample_IntEB:PreFIN	Size: A	Dr By: Brian 07/07/2016	

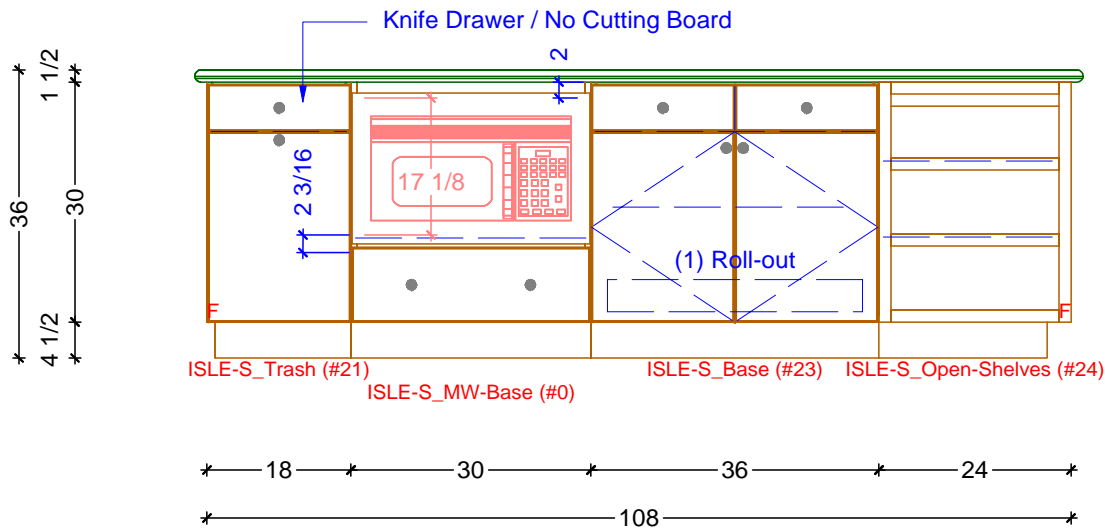

1 KITCHEN ISLE ELEVATION - FACING NORTH
SCALE: 1/2" = 1' 0"

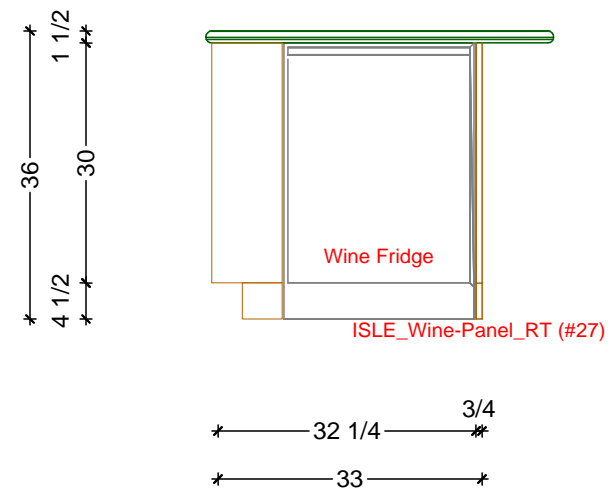

2 ISLE ELEVATION - FACING WEST
SCALE: 1/2" = 1' 0"

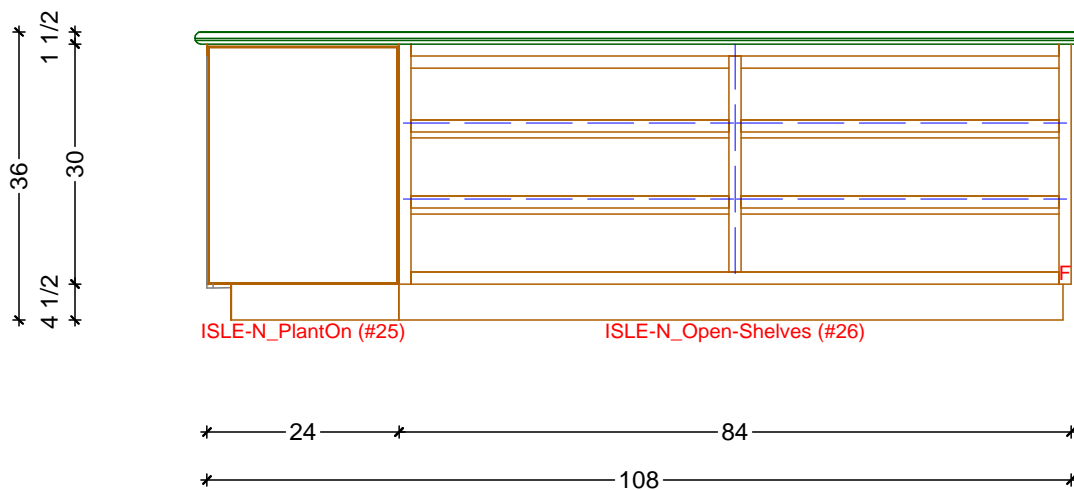


3 KITCHEN ISLE ELEVATION - FACING SOUTH
SCALE: 1/2" = 1' 0"

Classic Bath Designs, Inc.
11544 Sheldon St., Sun Valley, CA 91352
818.767.1144 fax: 818.767.1278



Cust: Stein for Strull	PO# KITCHEN	Scale: As Noted	KITCHEN	K.3
Approved _____	Job: FL-S_PreFIN/PG_perSample_IntEB:PreFIN	Size: A	Dr By: Brian 07/07/2016	

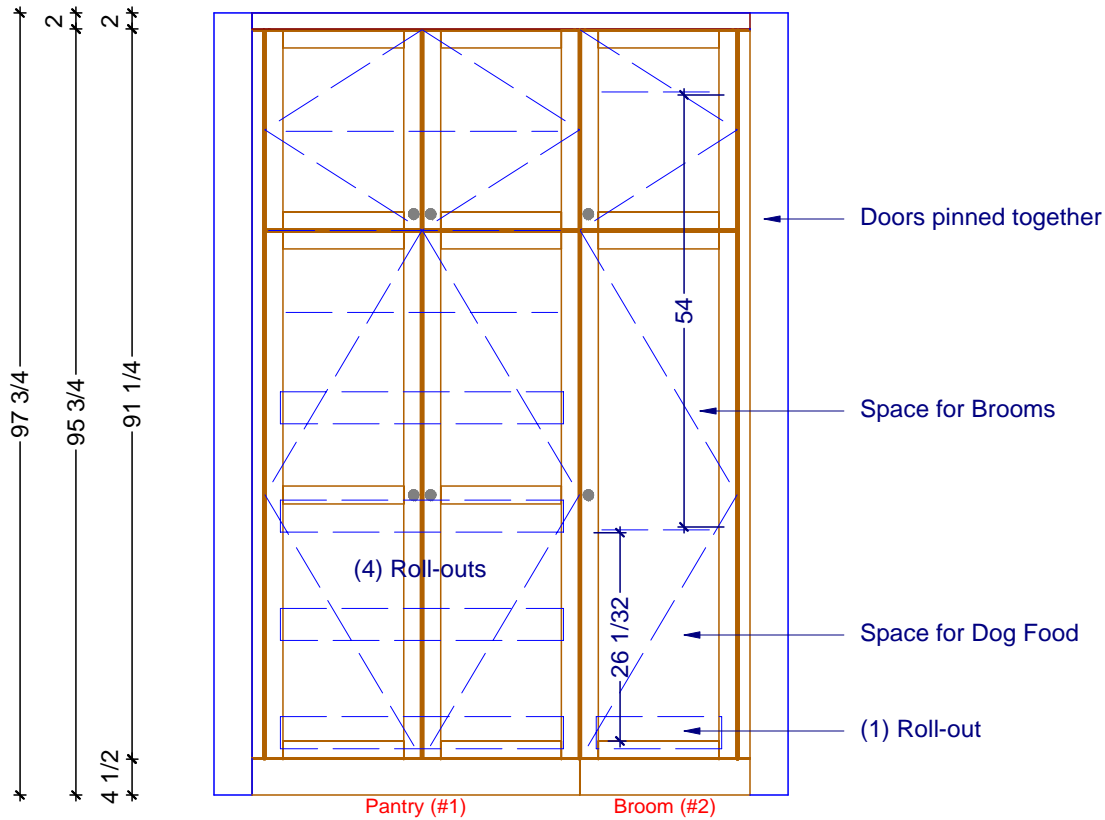

1 KITCHEN ELEVATION - PANTY/BROOM
SCALE: 1/2" = 1' 0"

Classic Bath Designs, Inc.
11544 Sheldon St., Sun Valley, CA 91352
818.767.1144 fax: 818.767.1278

Cust: Stein for Strull	PO# KITCHEN	Scale: As Noted	KITCHEN	K.4
Approved _____	Job: FL-S_PreFIN/PG_perSample_IntEB:PreFIN	Size: A	Dr By: Brian 07/07/2016	



Classic Bath Designs, Inc.
 11544 Sheldon St., Sun Valley, CA 91352
 818.767.1144 fax: 818.767.1278



Cust: Stein for Strull	PO# KITCHEN	Scale: As Noted	KITCHEN	Rndr
Approved _____	Job: FL-S_PreFIN/PG_perSample_IntEB:PreFIN	Size: A	Dr By: Brian	



Classic Bath Designs, Inc.
 11544 Sheldon St., Sun Valley, CA 91352
 818.767.1144 fax: 818.767.1278



Cust: Stein for Strull	PO# KITCHEN	Scale: As Noted	KITCHEN	
Approved _____	Job: FL-S_PreFIN/PG_perSample_IntEB:PreFIN	Size: A	Dr By: Brian	07/07/2016

Rndr



Classic Bath Designs, Inc.
 11544 Sheldon St., Sun Valley, CA 91352
 818.767.1144 fax: 818.767.1278



Cust: Stein for Strull		PO# KITCHEN	Scale: As Noted	KITCHEN	
Approved _____		Job: FL-S_PreFIN/PG_perSample_IntEB:PreFIN	Size: A	Dr By: Brian	07/07/2016

Rndr