




$6 \frac{7}{8}$     32    37    36     $3 \frac{3}{4}$     24     $41 \frac{7}{16}$     24     $38 \frac{1}{2}$   
 $44 \frac{7}{8}$      $30 \frac{1}{4}$      $3 \frac{3}{4}$     36     $3 \frac{3}{4}$      $26 \frac{11}{32}$      $36 \frac{3}{4}$      $40 \frac{27}{32}$     24

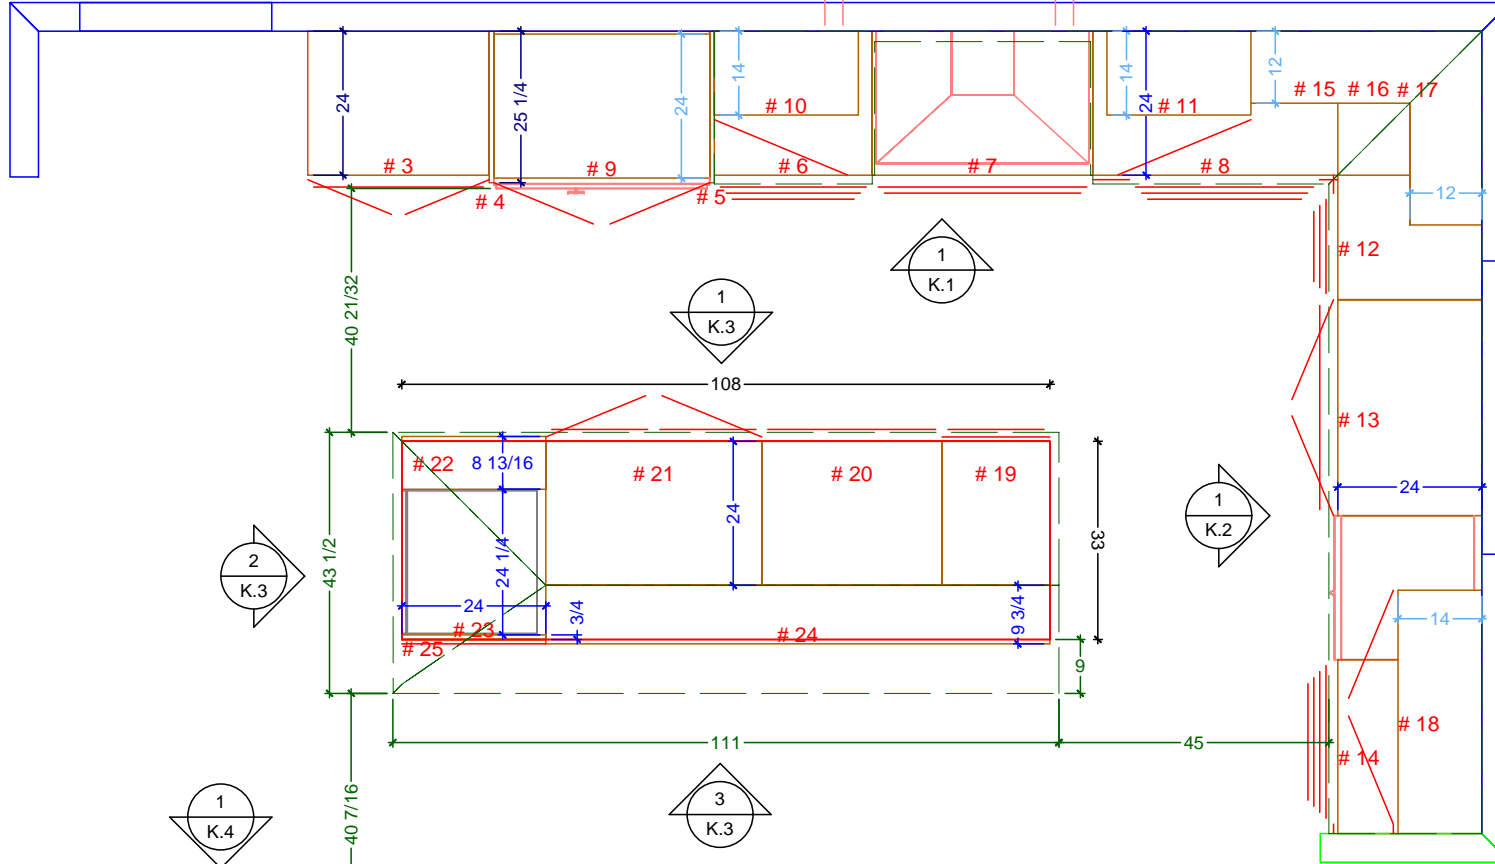

$32 \frac{5}{16}$   
 $20 \frac{3}{4}$   
 $48 \frac{7}{8}$   
 $36$   
 $24$   
 $40 \frac{9}{16}$   
 $29$   
 $133 \frac{3}{4}$

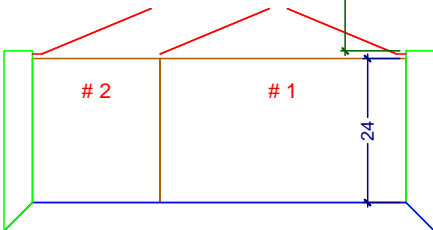

$21 \frac{9}{32}$      $40 \frac{31}{32}$   
 $62 \frac{1}{4}$

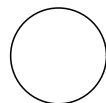


**KITCHEN CABINETRY FLOOR PLAN**

SCALE:  $\frac{3}{8}'' = 1' 0''$

**Classic Bath Designs, Inc.**  
 11544 Sheldon St., Sun Valley, CA 91352  
 818.767.1144 fax: 818.767.1278



Cust: Stein for Strull	PO# KITCHEN	Scale: As Noted	KITCHEN	K.0
Approved _____	Job: FL-S_PreFIN/PG_perSample_IntEB:PreFIN	Size: A	Dr By: Brian 07/09/2016	

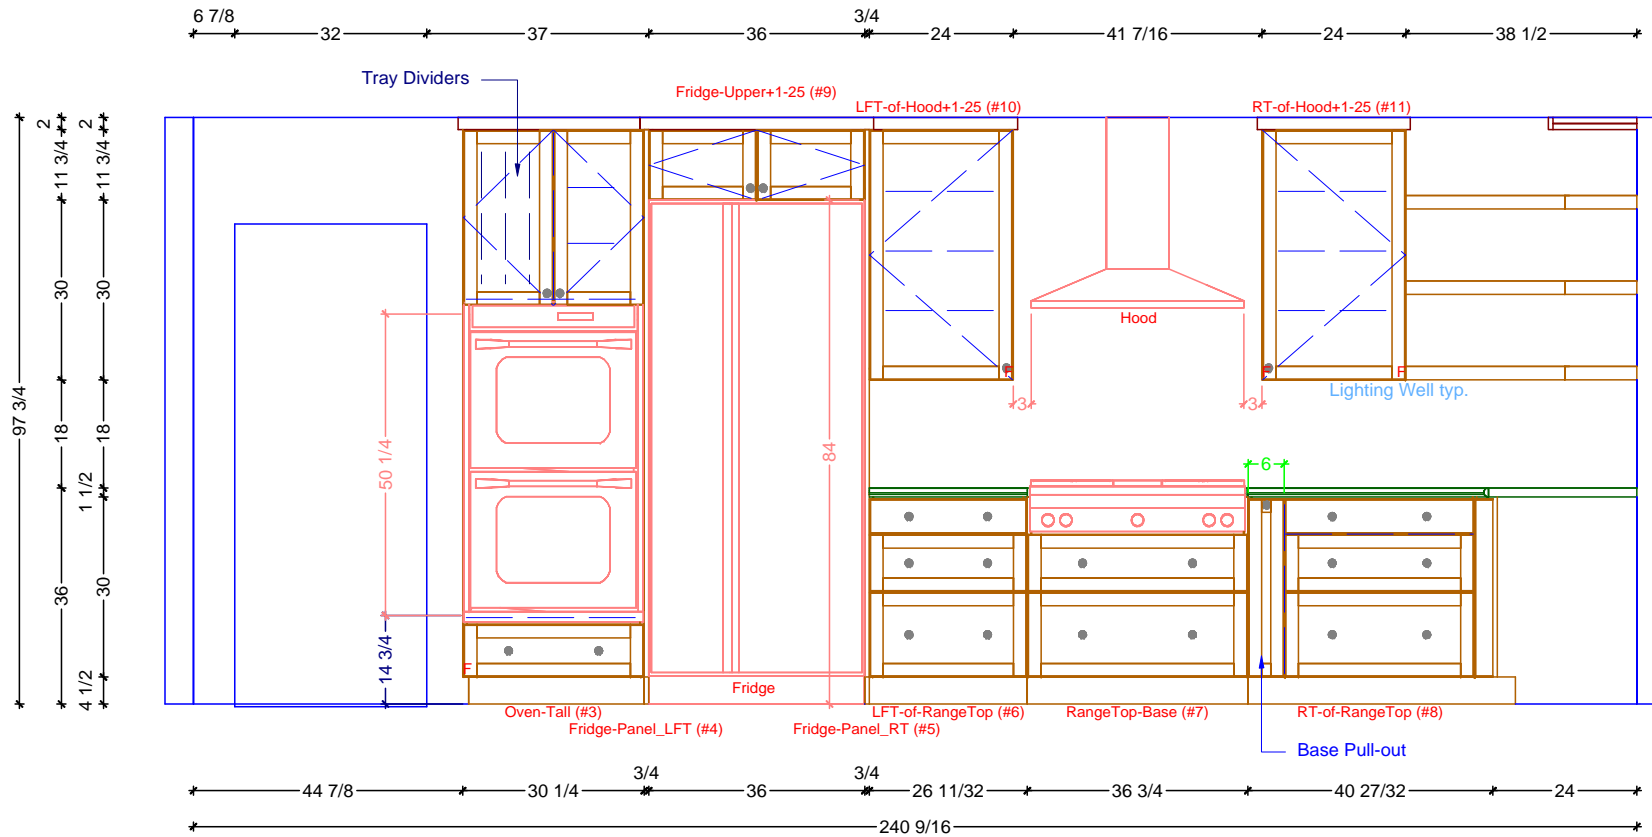


1 KITCHEN ELEVATION - SOUTH  
SCALE: 3/8" = 1' 0"

**Classic Bath Designs, Inc.**  
11544 Sheldon St., Sun Valley, CA 91352  
818.767.1144 fax: 818.767.1278




Cust: Stein for Strull	PO# KITCHEN	Scale: As Noted	KITCHEN	K.1
Approved _____	Job: FL-S_PreFIN/PG_perSample_IntEB:PreFIN	Size: A	Dr By: Brian 07/09/2016	

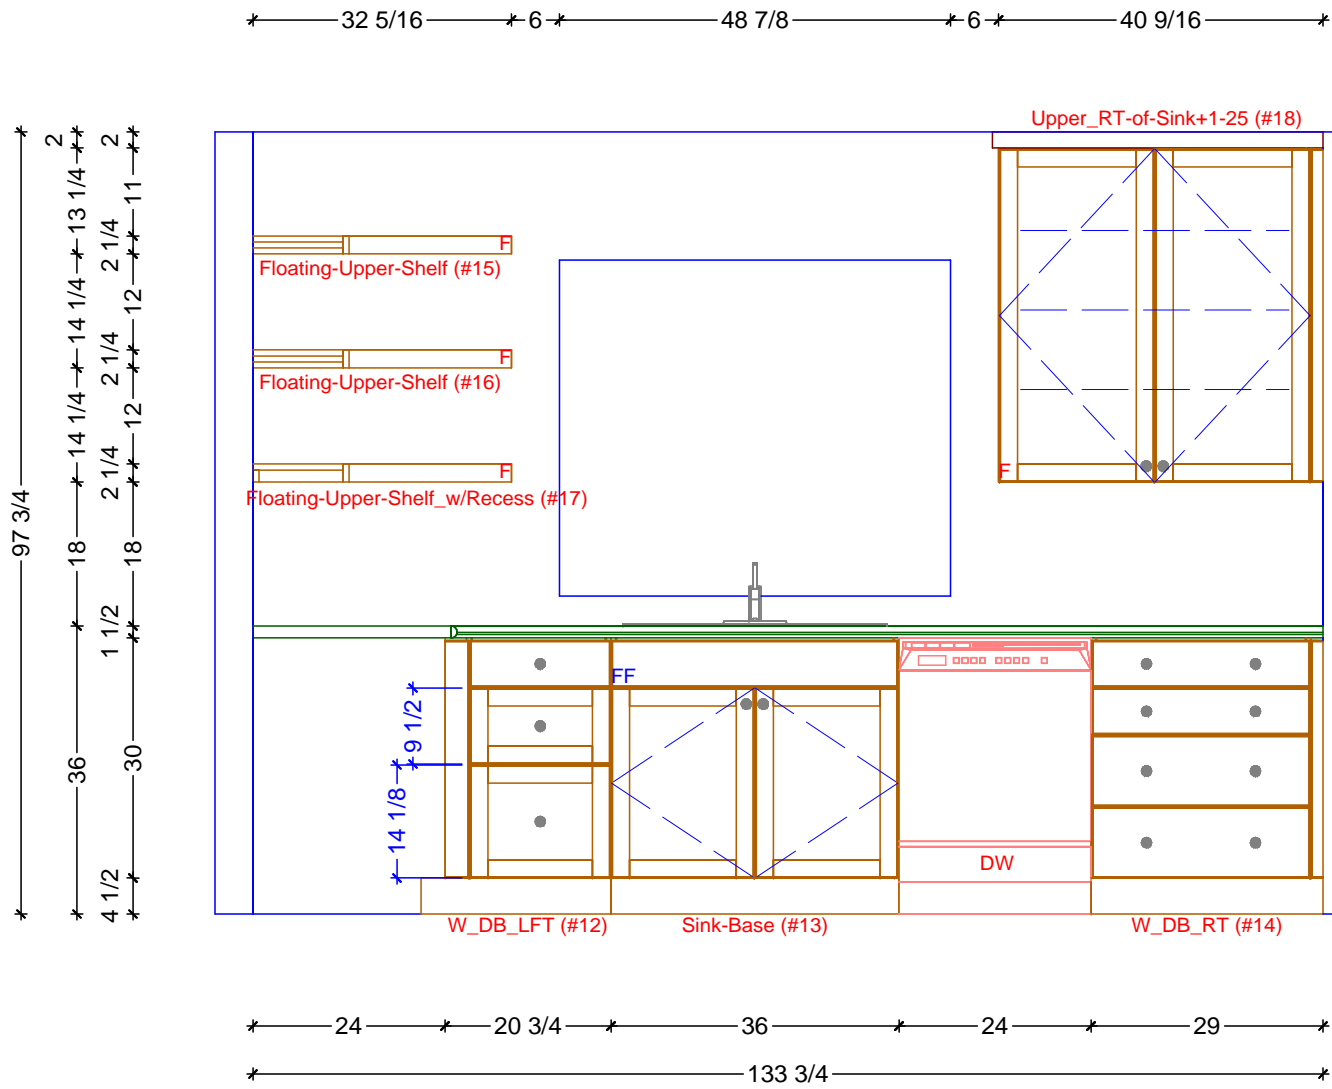

**1** KITCHEN ELEVATION - WEST  
 SCALE: 1/2" = 1' 0"

**Classic Bath Designs, Inc.**  
 11544 Sheldon St., Sun Valley, CA 91352  
 818.767.1144 fax: 818.767.1278


Cust: Stein for Strull	PO# KITCHEN	Scale: As Noted	KITCHEN	<b>K.2</b>
Approved _____	Job: FL-S_PreFIN/PG_perSample_IntEB:PreFIN	Size: A	Dr By: Brian 07/09/2016	

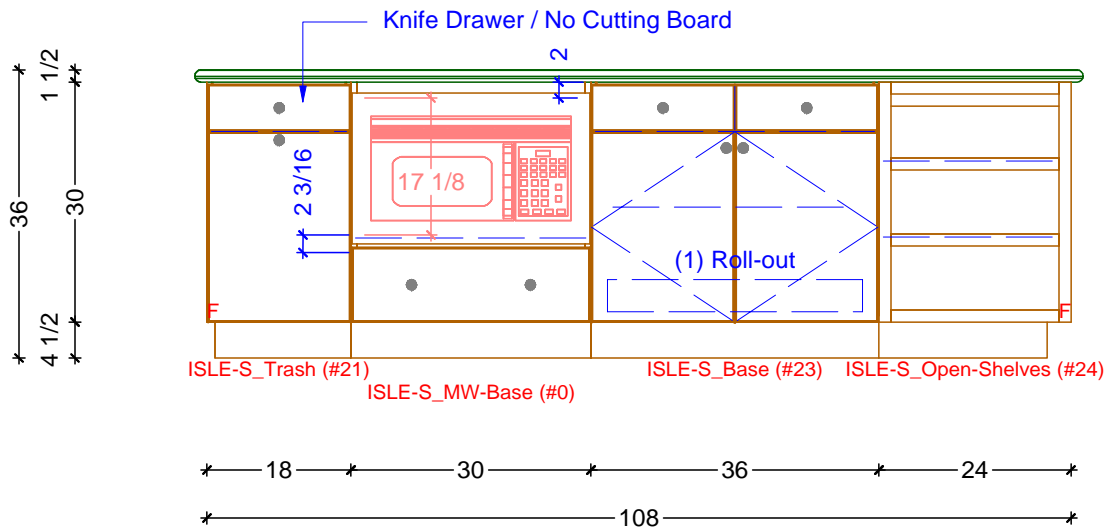

ISLE-S\_Trash (#21) ISLE-S\_MW-Base (#0) ISLE-S\_Base (#23) ISLE-S\_Open-Shelves (#24)

\* 18 \* 30 \* 36 \* 24 \*  
\* 108 \*


**1** KITCHEN ISLE ELEVATION - FACING NORTH  
SCALE: 1/2" = 1' 0"

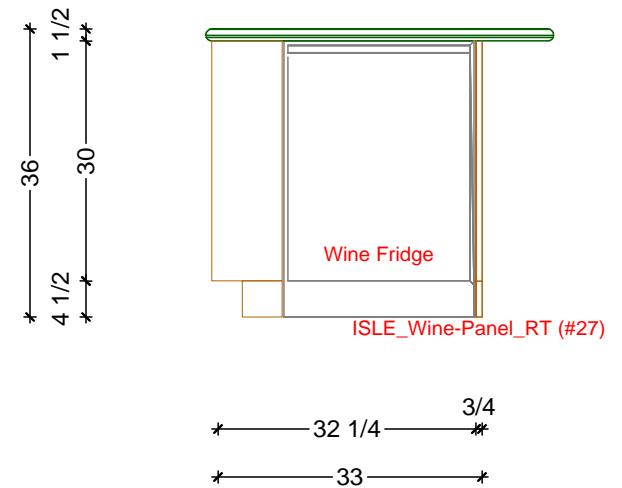

ISLE\_Wine-Panel\_RT (#27)

\* 32 1/4 \* 3/4 \*  
\* 33 \*

**2** ISLE ELEVATION - FACING WEST  
SCALE: 1/2" = 1' 0"

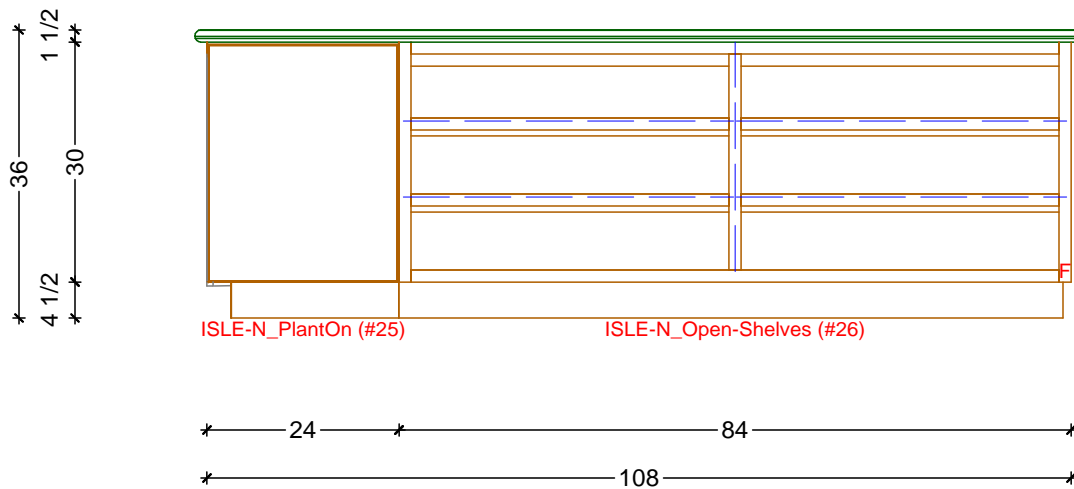

ISLE-N\_PlantOn (#25) ISLE-N\_Open-Shelves (#26)


\* 24 \* 84 \*  
\* 108 \*

**3** KITCHEN ISLE ELEVATION - FACING SOUTH  
SCALE: 1/2" = 1' 0"

**Classic Bath Designs, Inc.**  
11544 Sheldon St., Sun Valley, CA 91352  
818.767.1144 fax: 818.767.1278



Cust: Stein for Strull	PO# KITCHEN	Scale: As Noted	KITCHEN	<b>K.3</b>
Approved _____	Job: FL-S_PreFIN/PG_perSample_IntEB:PreFIN	Size: A	Dr By: Brian 07/09/2016	

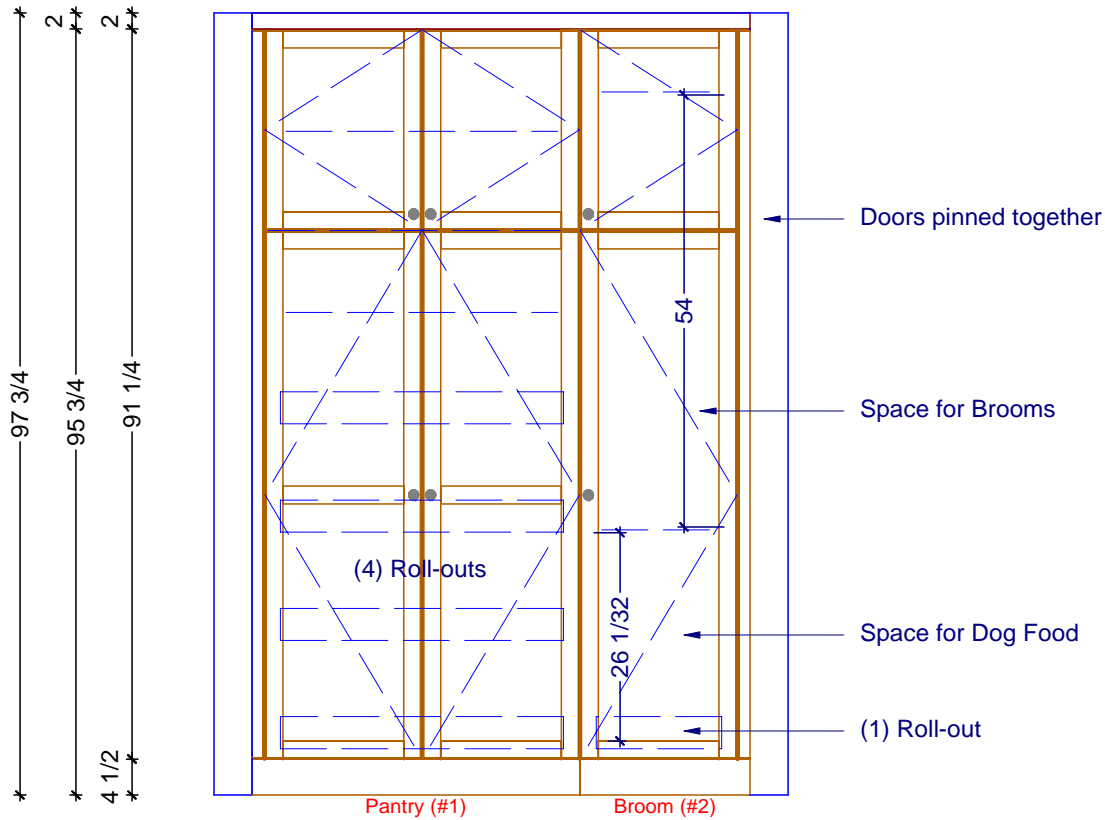

1 KITCHEN ELEVATION - PANTY/BROOM  
SCALE: 1/2" = 1' 0"

**Classic Bath Designs, Inc.**  
11544 Sheldon St., Sun Valley, CA 91352  
818.767.1144 fax: 818.767.1278

Cust: Stein for Strull	PO# KITCHEN	Scale: As Noted	KITCHEN	K.4
Approved _____	Job: FL-S_PreFIN/PG_perSample_IntEB:PreFIN	Size: A	Dr By: Brian 07/09/2016	



**Classic Bath Designs, Inc.**  
 11544 Sheldon St., Sun Valley, CA 91352  
 818.767.1144 fax: 818.767.1278



Cust: Stein for Strull	PO# KITCHEN	Scale: As Noted	KITCHEN	<b>Rndr</b>
Approved _____	Job: FL-S_PreFIN/PG_perSample_IntEB:PreFIN	<b>Size: A</b>	Dr By: Brian	



**Classic Bath Designs, Inc.**  
 11544 Sheldon St., Sun Valley, CA 91352  
 818.767.1144 fax: 818.767.1278



Cust: Stein for Strull

PO# KITCHEN

Scale: As Noted

KITCHEN

Approved \_\_\_\_\_

Job: FL-S\_PreFIN/PG\_perSample\_IntEB:PreFIN

Size: A

Dr By: Brian

07/09/2016

**Rndr**



**Classic Bath Designs, Inc.**  
 11544 Sheldon St., Sun Valley, CA 91352  
 818.767.1144 fax: 818.767.1278



Cust: Stein for Strull		PO# KITCHEN	Scale: As Noted	KITCHEN	
Approved _____	Job: FL-S_PreFIN/PG_perSample_IntEB:PreFIN	Size: A	Dr By: Brian	07/09/2016	Rndr