




KITCHEN CABINETRY FLOOR PLAN  
 SCALE: 1/2" = 1' 0"

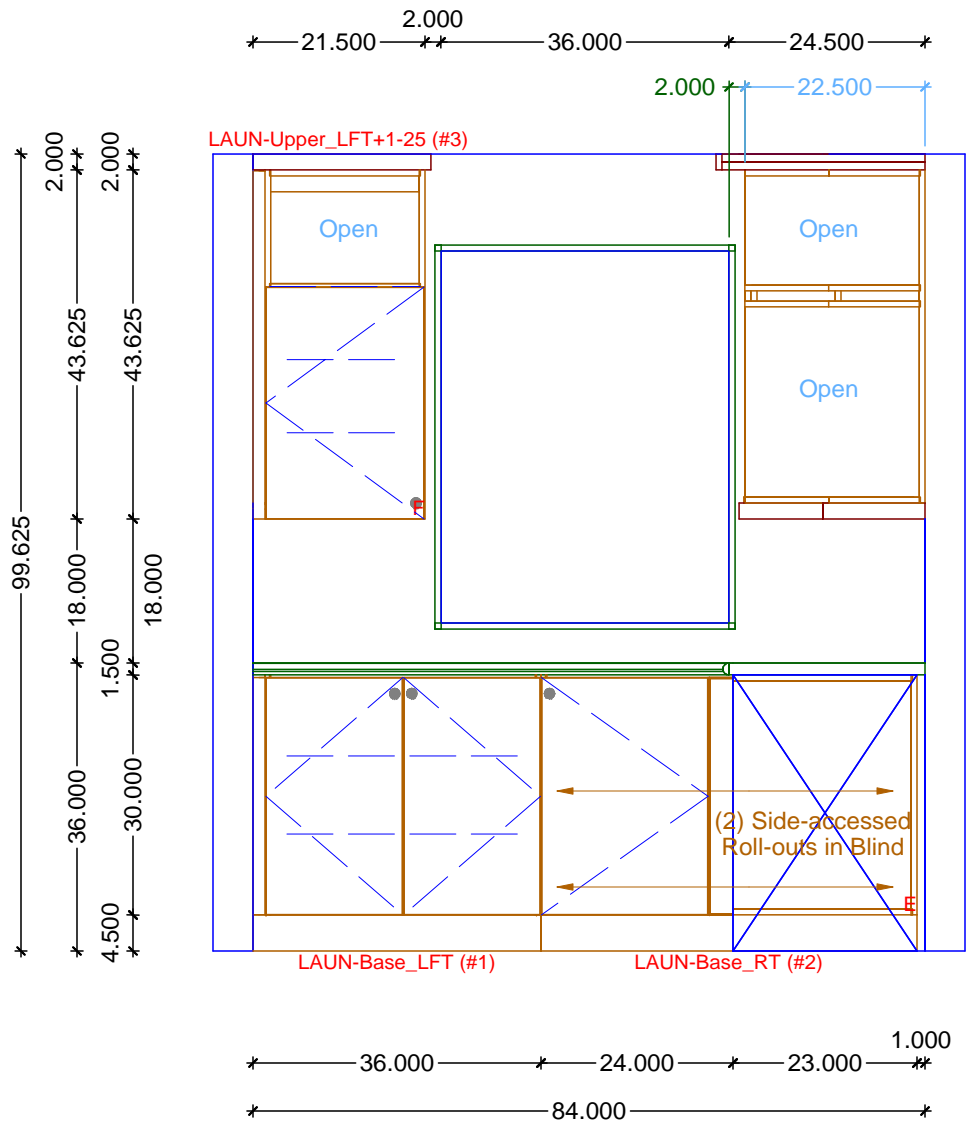

1 KITCHEN ELEVATION - LAUNDRY END WALL  
SCALE: 1/2" = 1' 0"

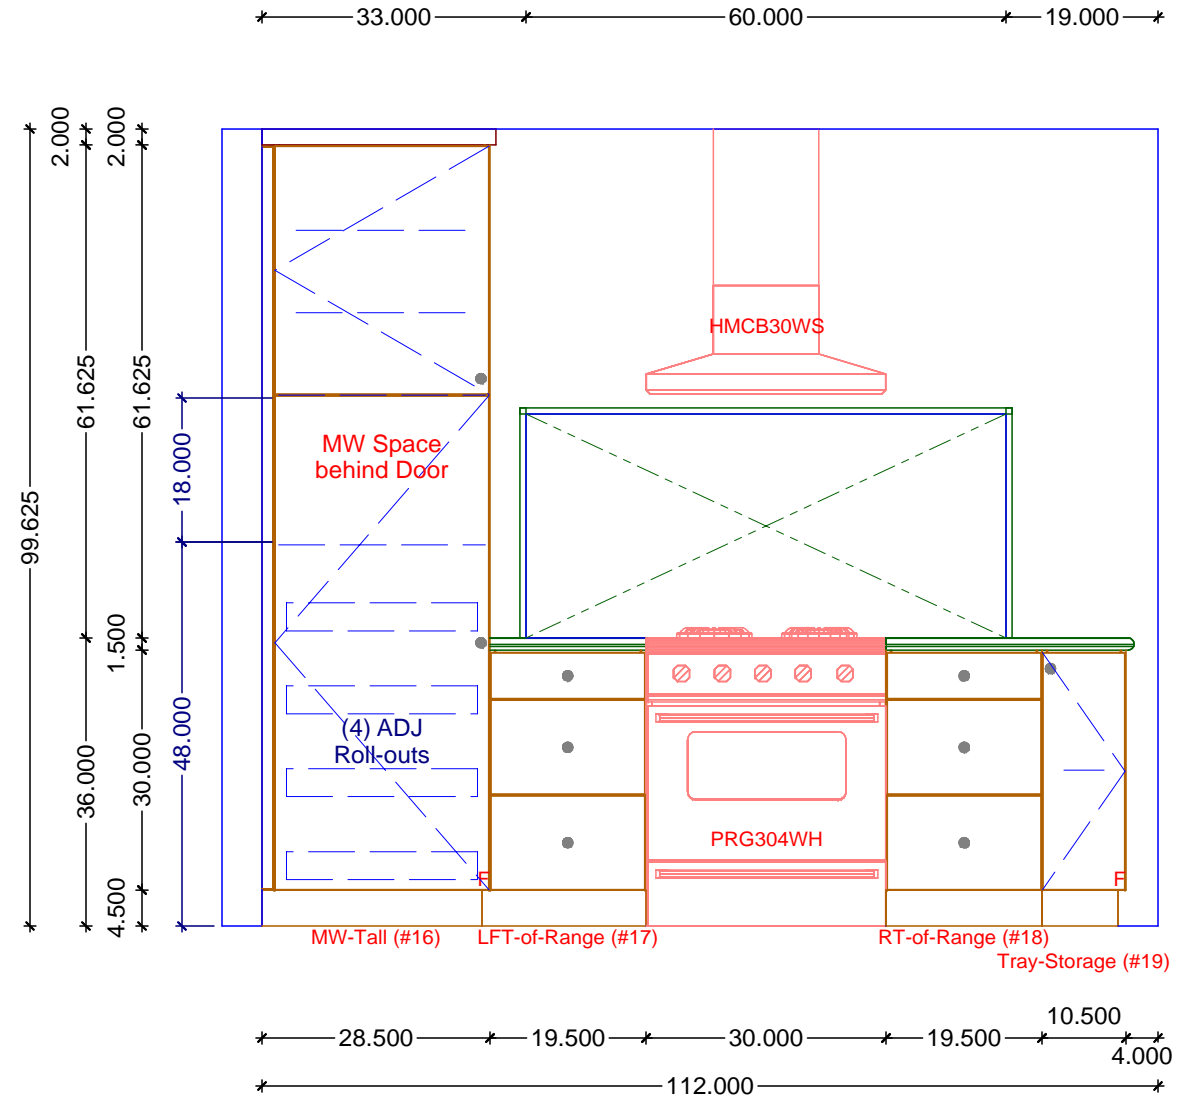

2 KITCHEN ELEVATION - PANTRY AND RANGE WALL  
SCALE: 1/2" = 1' 0"

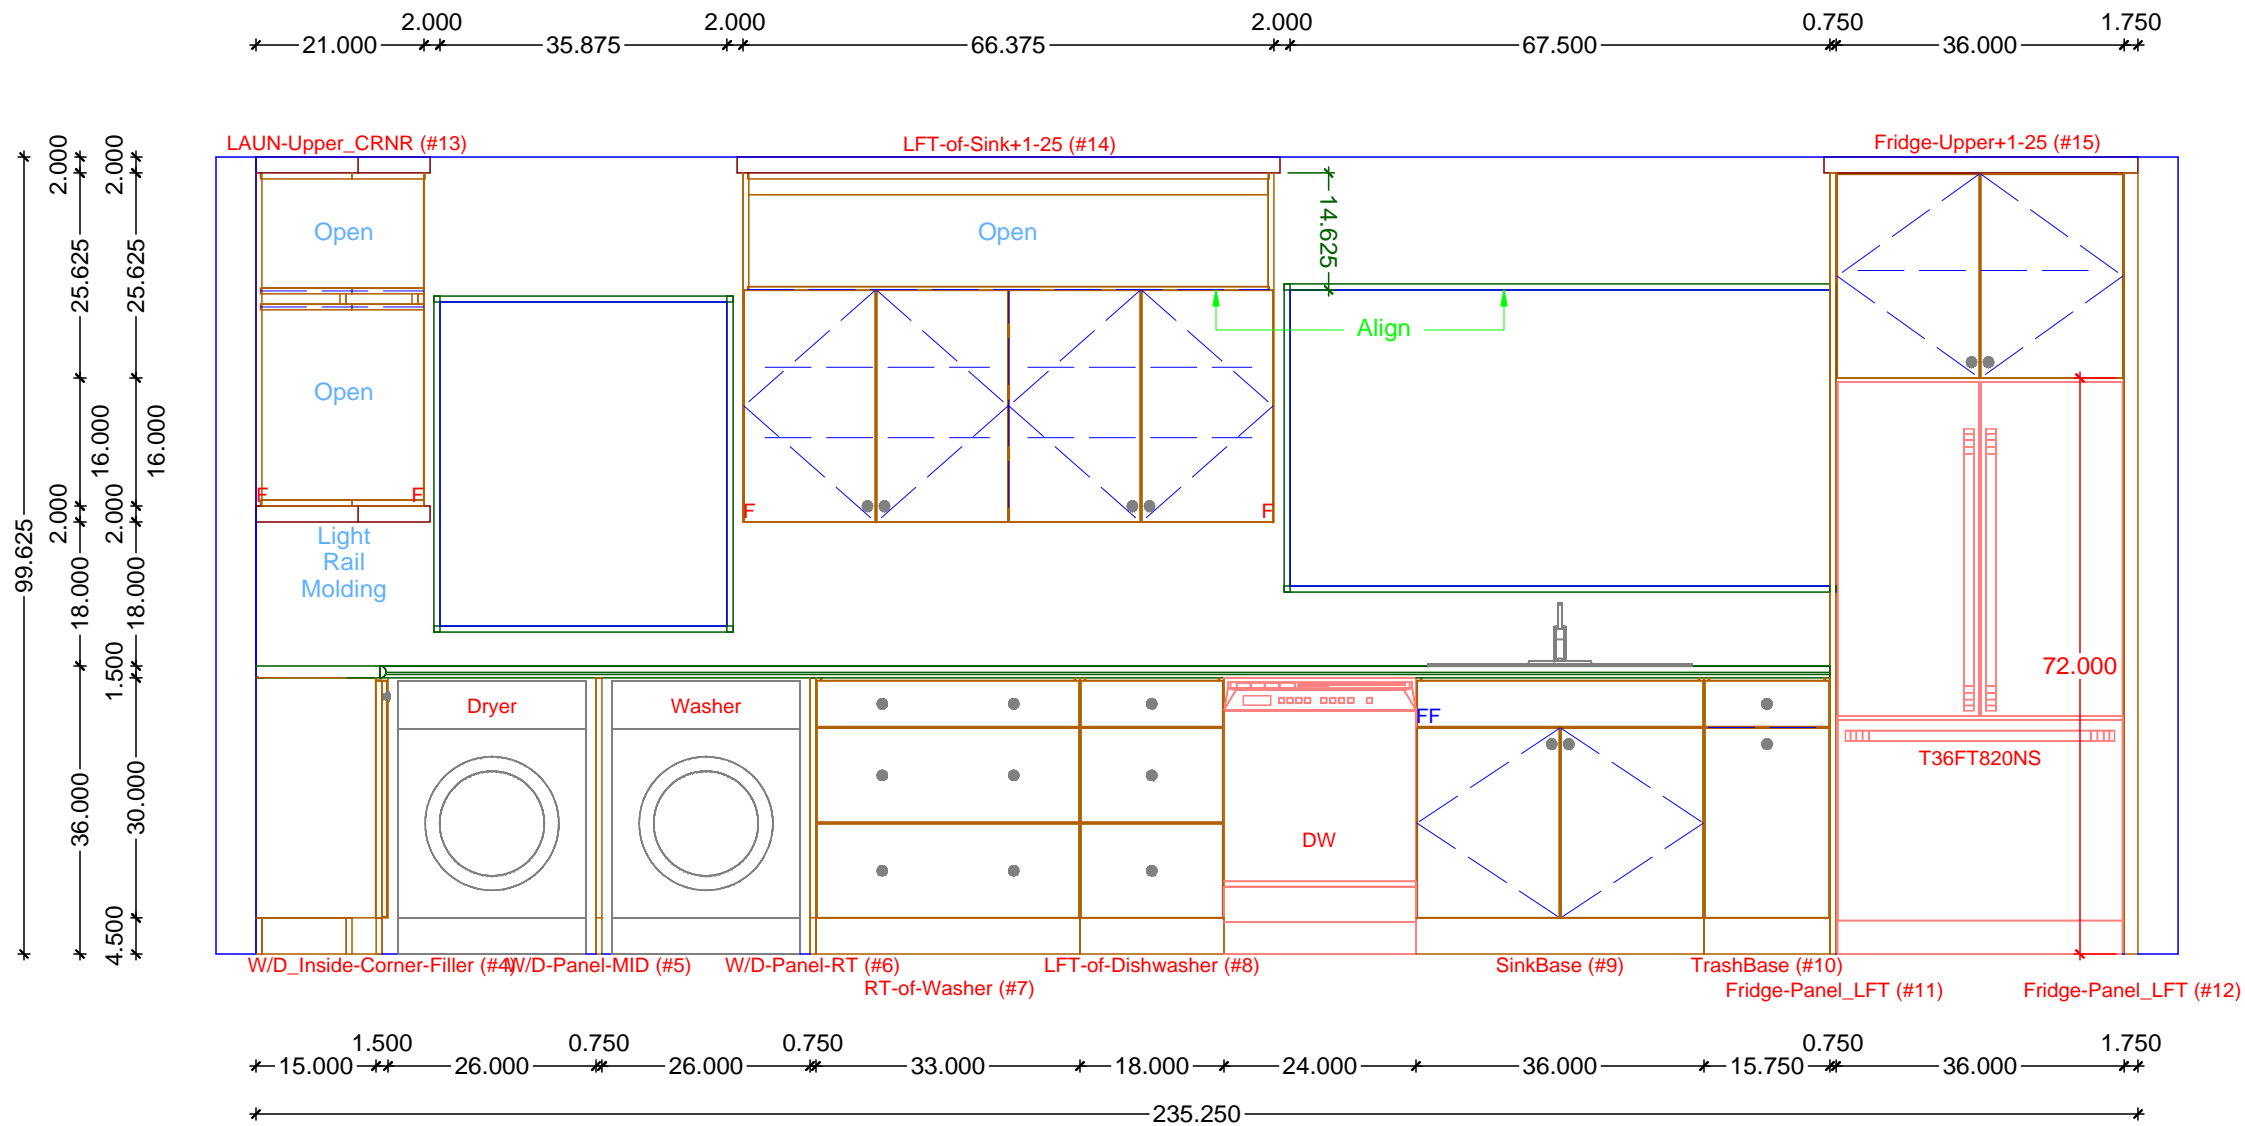

1 KITCHEN ELEVATION - LAUNDRY, SINK, AND FRIDGE WALL  
SCALE: 1/2" = 1' 0"





**Classic Bath Designs, Inc.**  
 11544 Sheldon St., Sun Valley, CA 91352  
 818.767.1144 fax: 818.767.1278



Cust: Stile for Daisy

Approved \_\_\_\_\_

PO# KITCH-LAUN

Job: FL-S\_PreFIN/PG:SW-Dover-White\_IntEB:PreFIN


Scale: As Noted

Size: L

Dr By: Brian

06/22/2021

Rndr

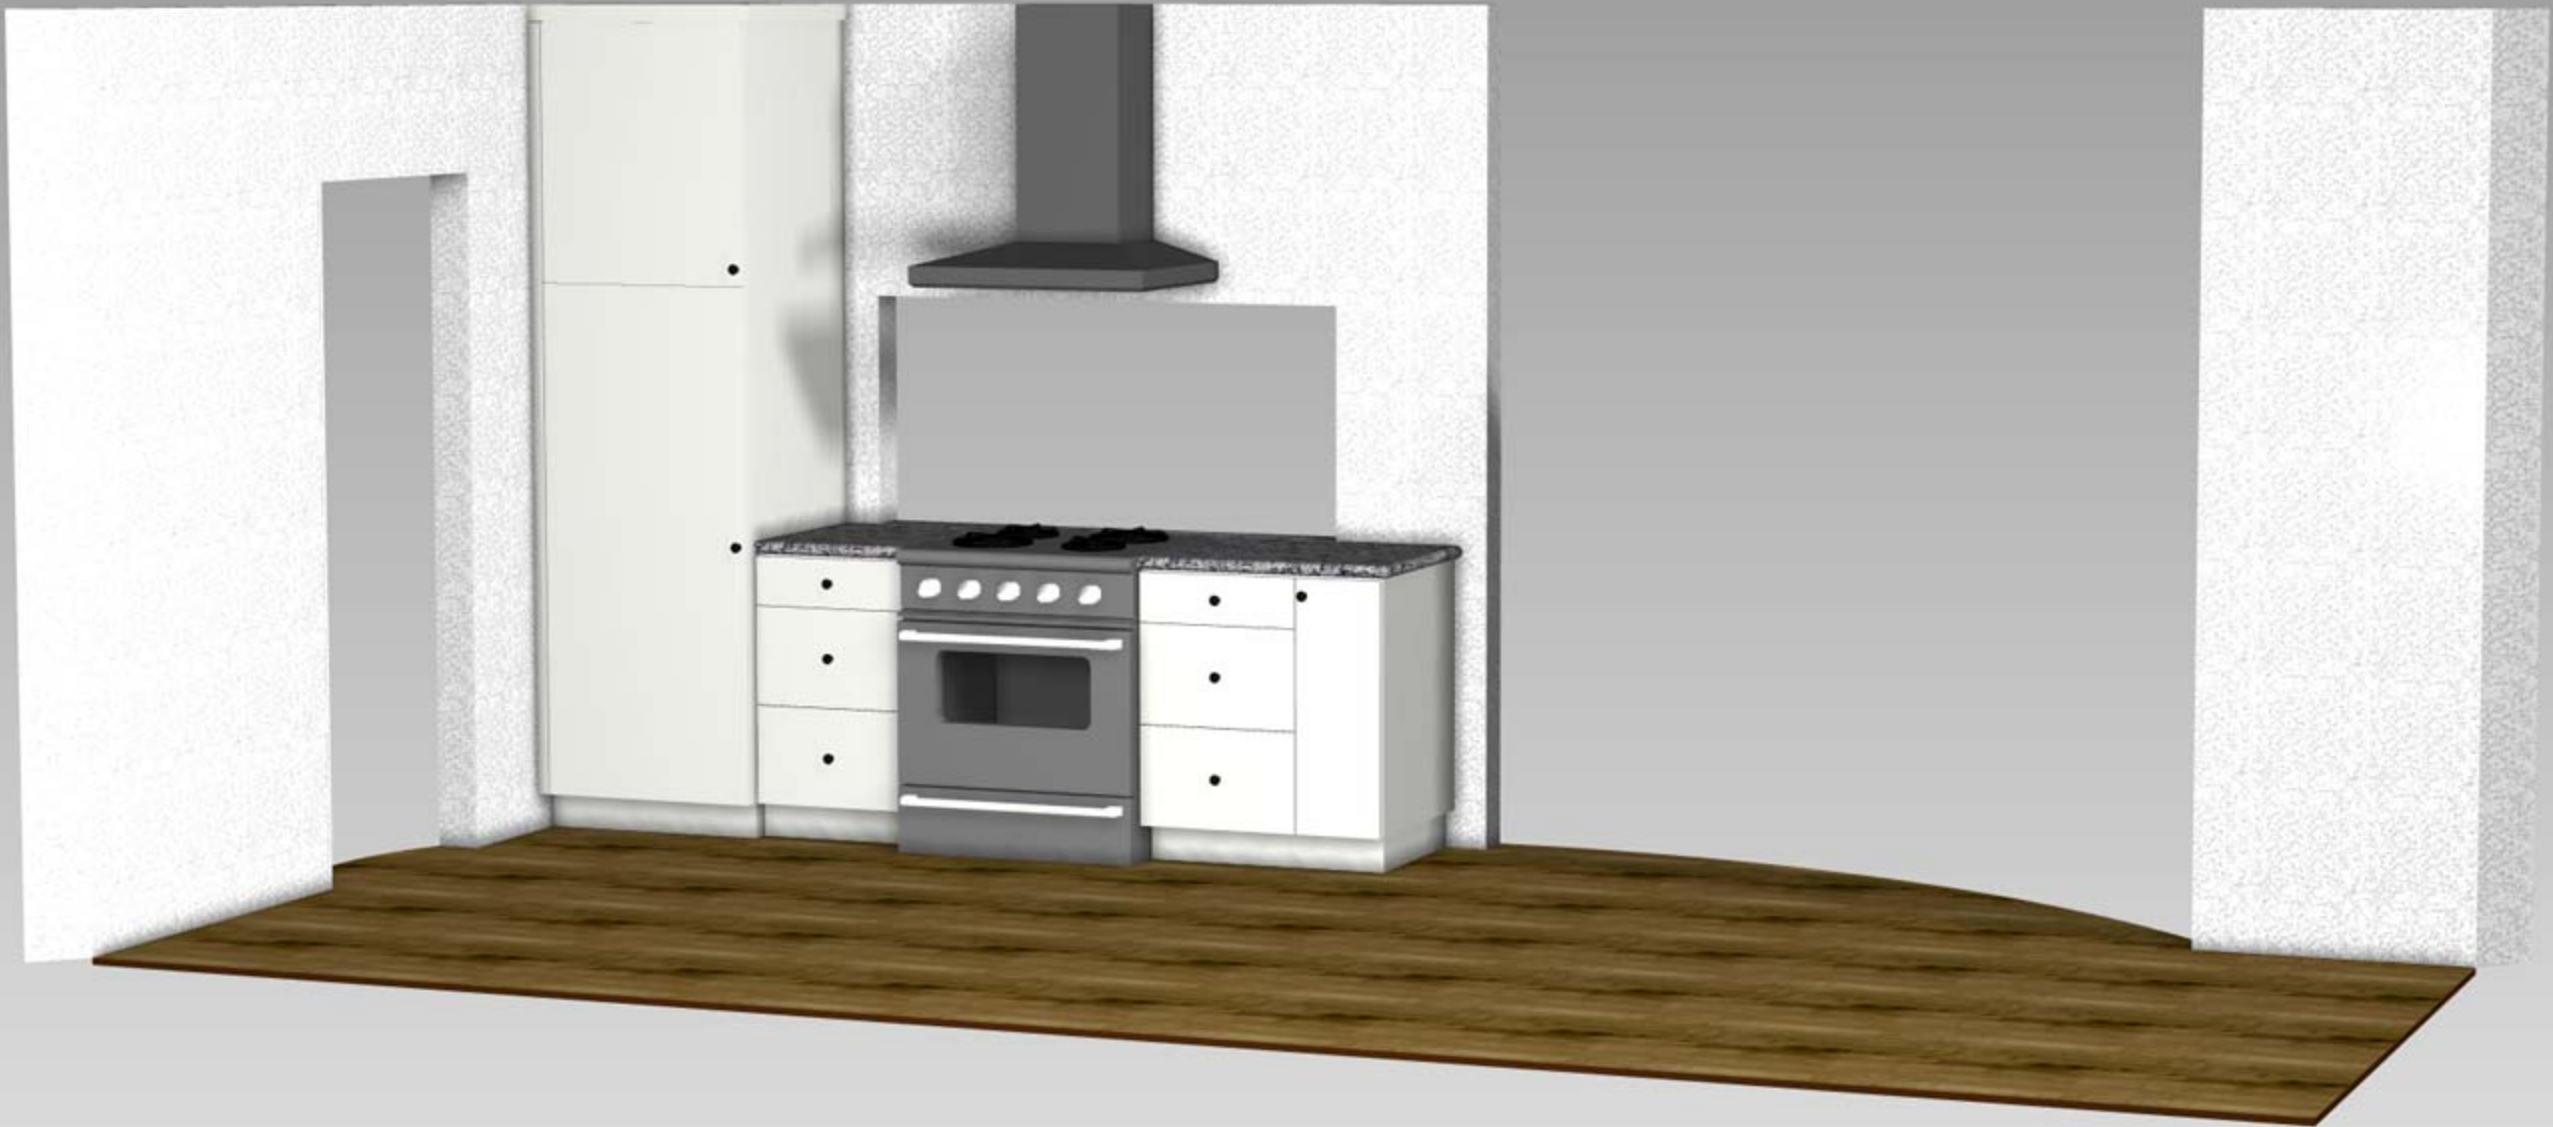

**Classic Bath Designs, Inc.**  
 11544 Sheldon St., Sun Valley, CA 91352  
 818.767.1144 fax: 818.767.1278



Cust: Stile for Daisy  
 Approved \_\_\_\_\_

PO# KITCH-LAUN  
 Job: FL-S\_PreFIN/PG:SW-Dover-White\_IntEB:PreFIN

Scale: As Noted

Size: L  
 Dr By: Brian  
 06/22/2021

Rndr